




Dwg. Name & Location: Z:\Jobs\2021\jobs\21-054 Strategic Dev & CC - Thorn Platt Farm, Alston Lane, Longridge\Drawings\Models\02 Proposed\02.3 Planning Drawings\L location, Existing, Proposed Site Plan - Adv.dwg.

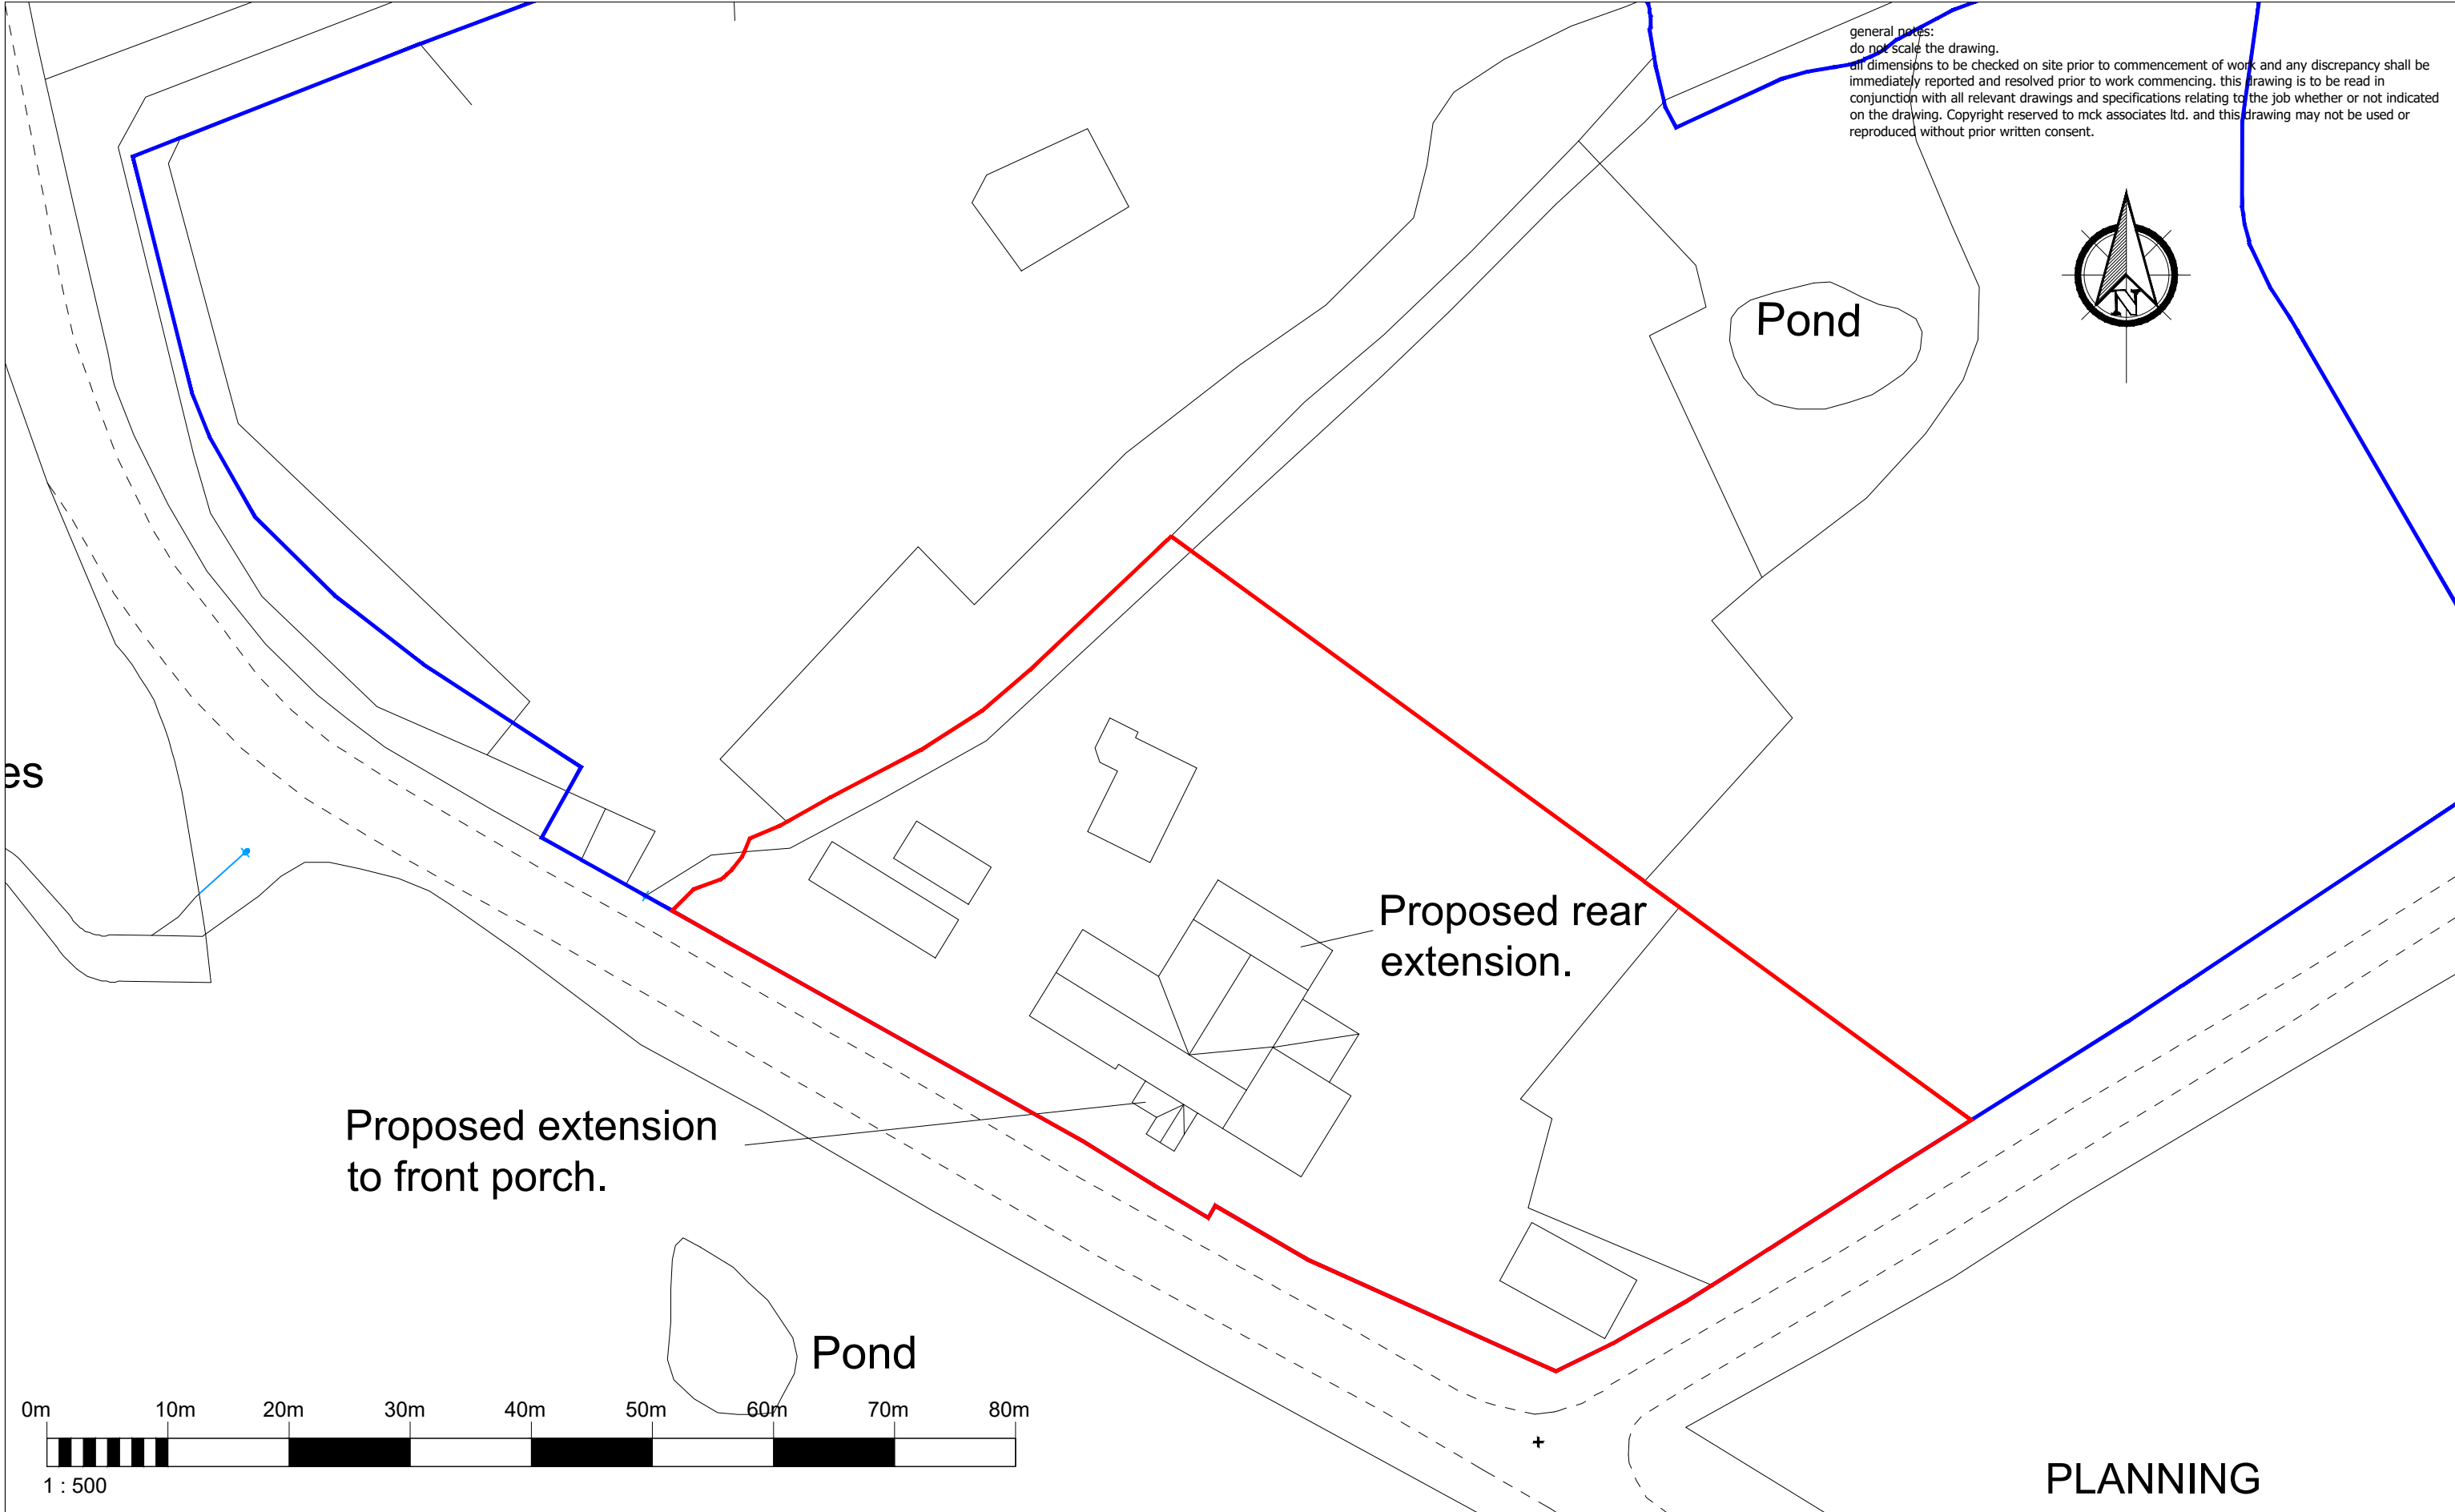

general notes:
do not scale the drawing.
all dimensions to be checked on site prior to commencement of work and any discrepancy shall be immediately reported and resolved prior to work commencing. this drawing is to be read in conjunction with all relevant drawings and specifications relating to the job whether or not indicated on the drawing. Copyright reserved to mck associates ltd. and this drawing may not be used or reproduced without prior written consent.

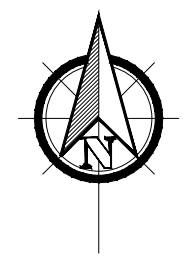

Client: STRATEGIC DEVELOPMENTS		Project: THORN PLATT FARM ALSTON LANE LONGRIDGE		Drawing Title: PROPOSED SITE LAYOUT		Job No: 21-054	Drawing No: 0001	Rev: A	 mck associates limited architecture building surveying urban design burnaby villa ■ 48 watling street road ■ fulwood ■ preston ■ pr2 8bp tel: 01772 774510 fax: 01772 774511 email mck@mckassociates.co.uk
						Drawn: PGM	Checked:	Scale @ A3: 1:500 @ A3	Date: 14/06/2021