

Bank Top Bungalow

Grass

Existing hedgerow


Grassland

Stone track

Wire fence

N

Existing Site Plan
Scale 1:200 @ A3

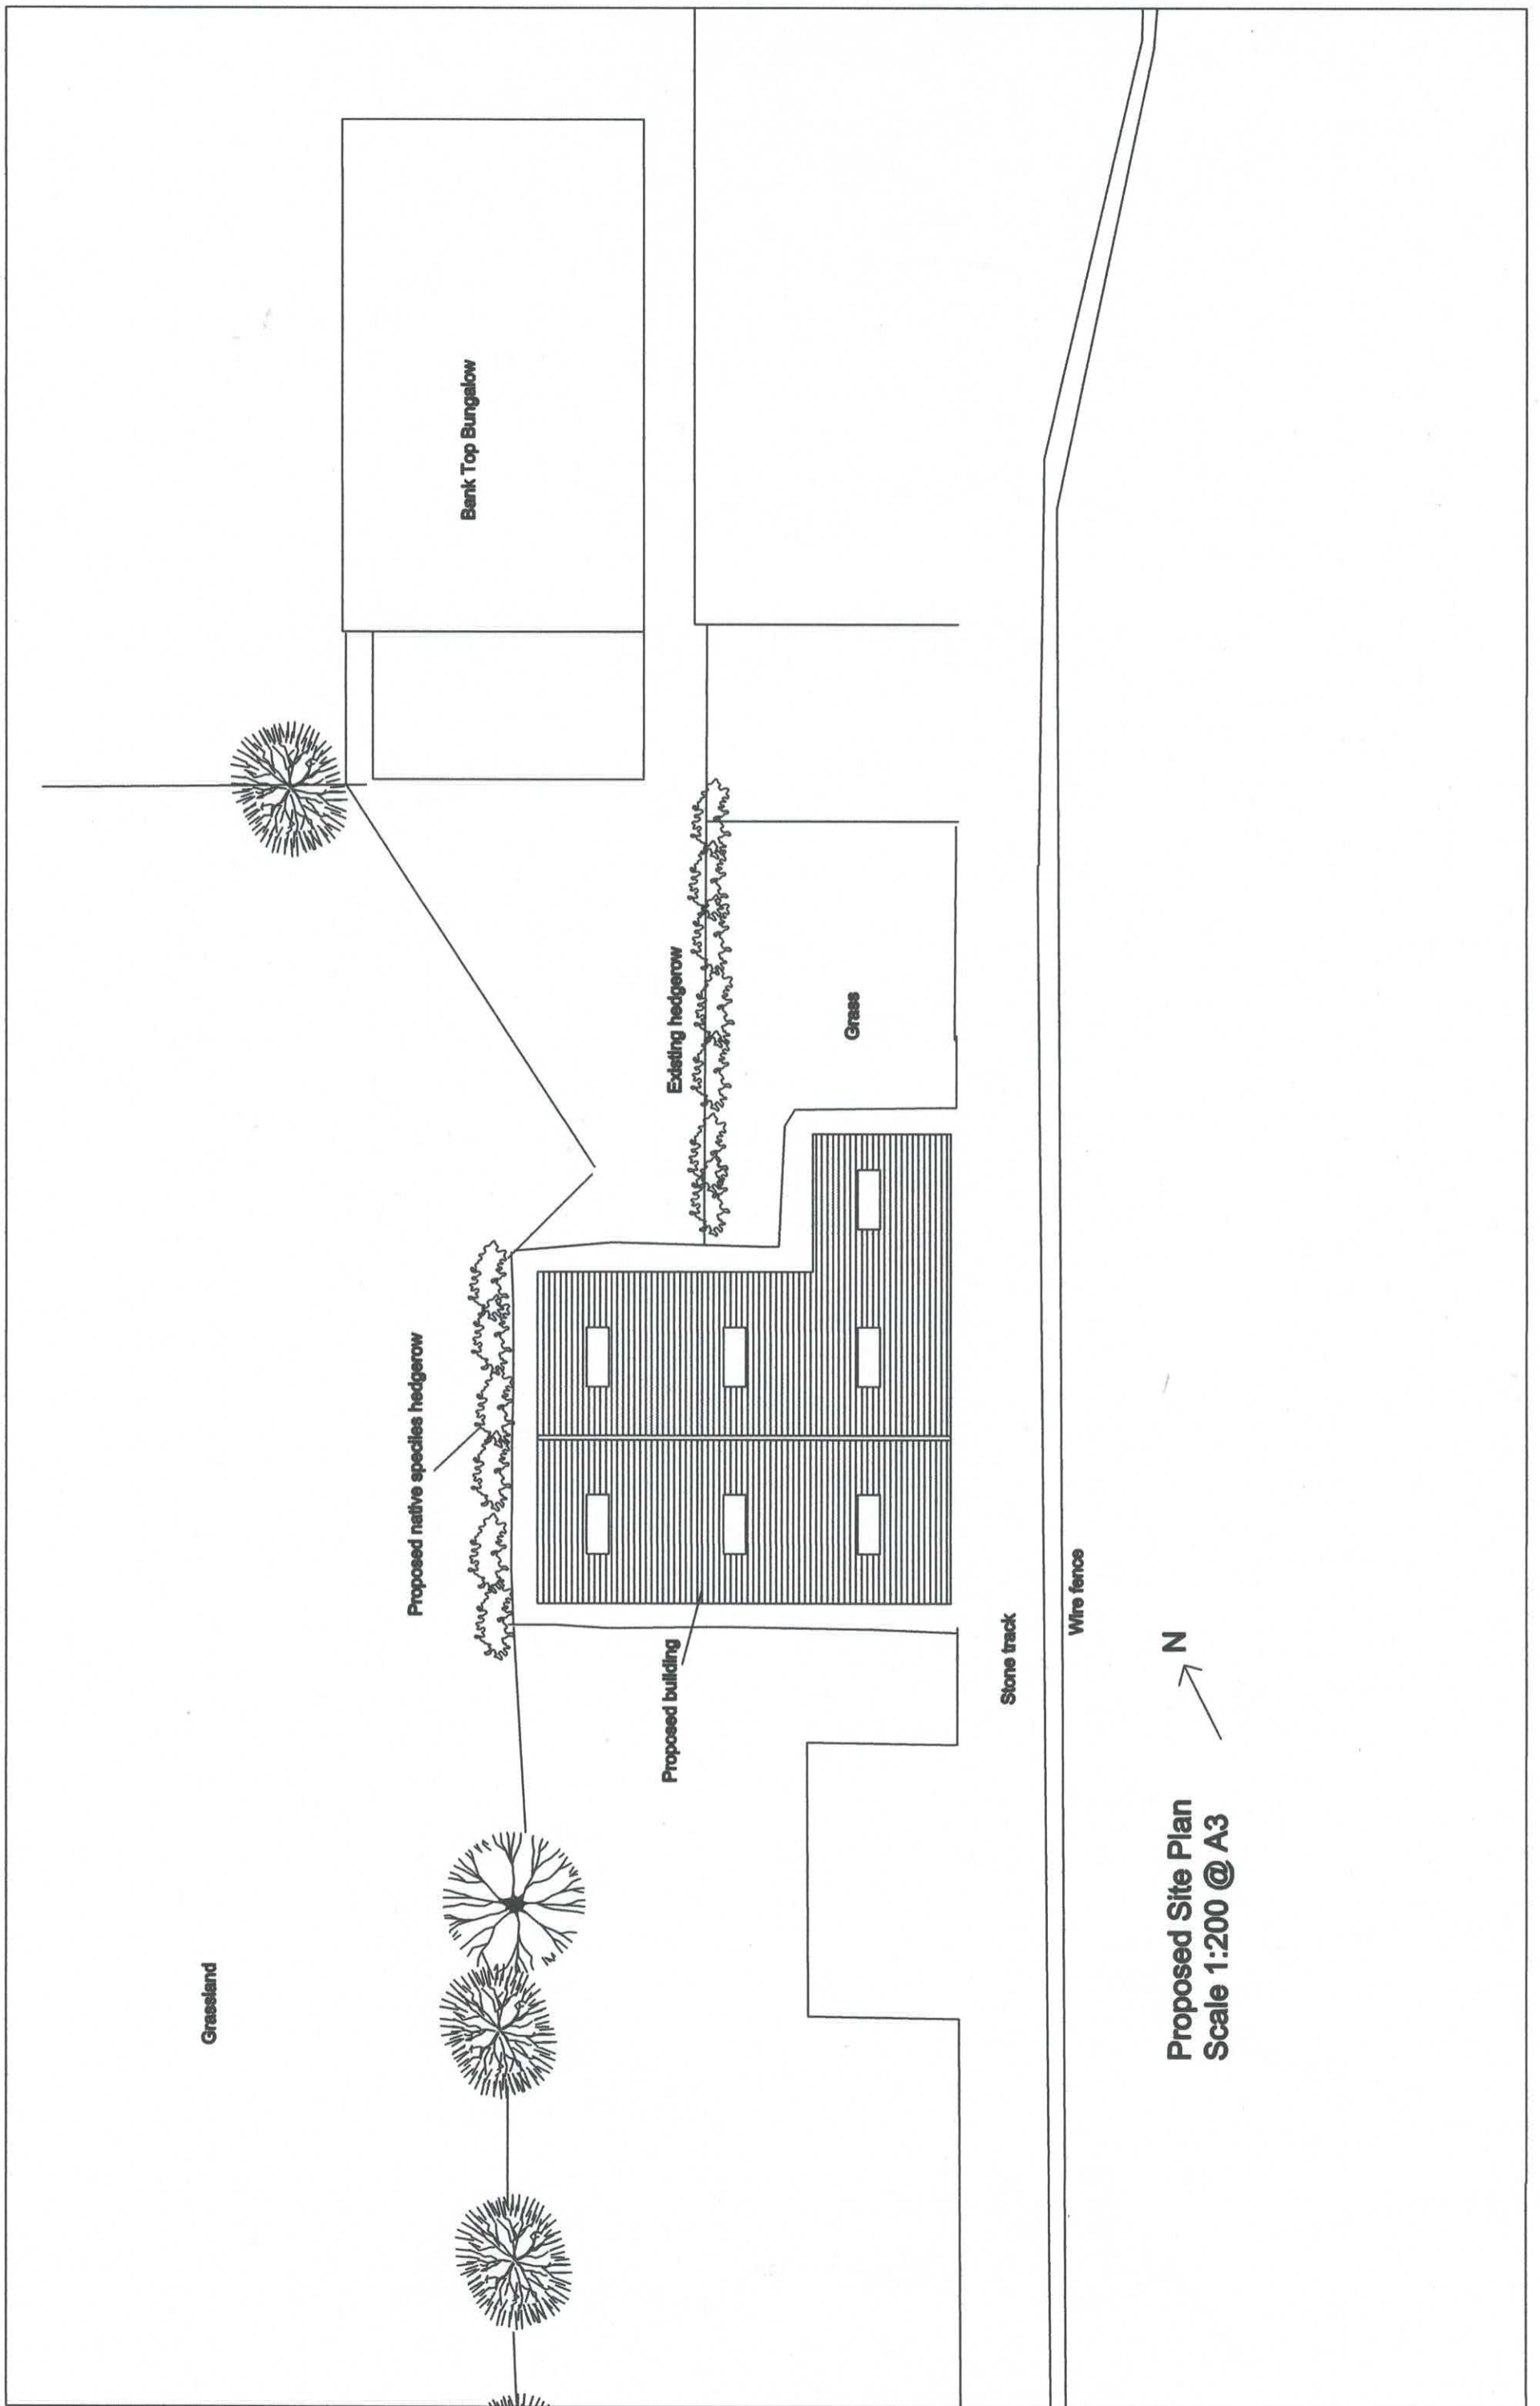

Proposed Site Plan
Scale 1:200 @ A3