

KEY TO EXTERNAL MATERIALS:

ROOF: NATURAL RECLAIMED WELSH SLATE MATCHING LOCAL VEMACULAR TO MATCH EXISTING BUILDING.

WALLS: NATURAL STONE RANDOM RUBBLE BROUGHT TO COURSES - LARGER QUOIN STONES TO CORNERS AND DOOR/LINTEL REVEALS - ALL CUT FROM LOCAL QUARRY. NATURAL STONE LINTELS AND SILL/THRESHOLDS TO DOORS AND LOUVRES.


DOORS: ACCESS DOOR WITH BOARDED TIMBER EFFECT TO EXTERNAL FACE COLOUR COATED VAN DYKE BROWN.

LOUVRES: STEEL OR ALUMINIUM LOUVRES TO THE SIZES AND LOCATIONS SHOWN. COLOUR COATED TO VAN DYKE BROWN. LOUVRES ALSO PROVIDED WITH INSECT AND VERMIN GUARDS.


GENERAL NOTE: THERMAL INSULATION TO WALLS / ROOF / DOORS / FLOORS ARE TO BE COMPLIANT WITH THE CURRENT EDITION OF THE BUILDING REGULATIONS.

NOTES


1. ALL DIMENSIONS IN MILLIMETRES AND ALL LEVELS IN METRES AOD UNLESS NOTED OTHERWISE.
2. REFER TO SCHEDULE OF PRINCIPLE MATERIALS IN CONTRACT DOCUMENTS.
3. FLOOR PLANS NOT PROVIDED, AS NOT CONSIDERED RELEVANT OR NECESSARY FOR OPERATIONAL/TECHNICAL STRUCTURES.
4. FOR FURTHER DETAIL OF THEIR CONTEXT WITHIN THE NEWTON IN BOWLAND COMPOUND PLEASE REFER TO DRAWING: 80061155-01-JAC-TR3-97-DR-C-00004.

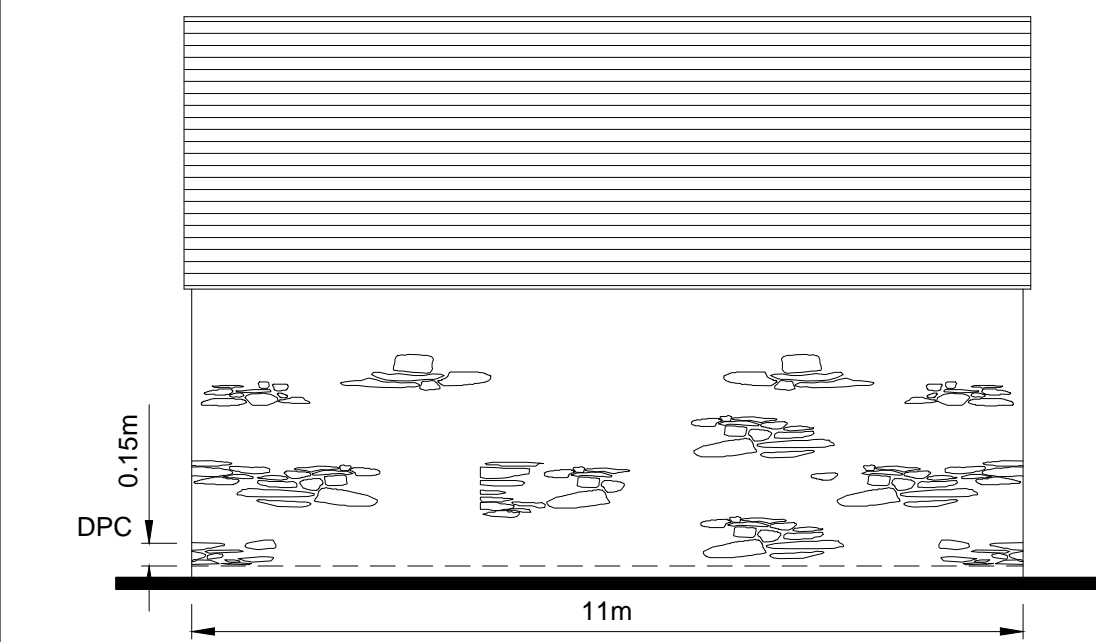


ELEVATION A
SCALE 1:100

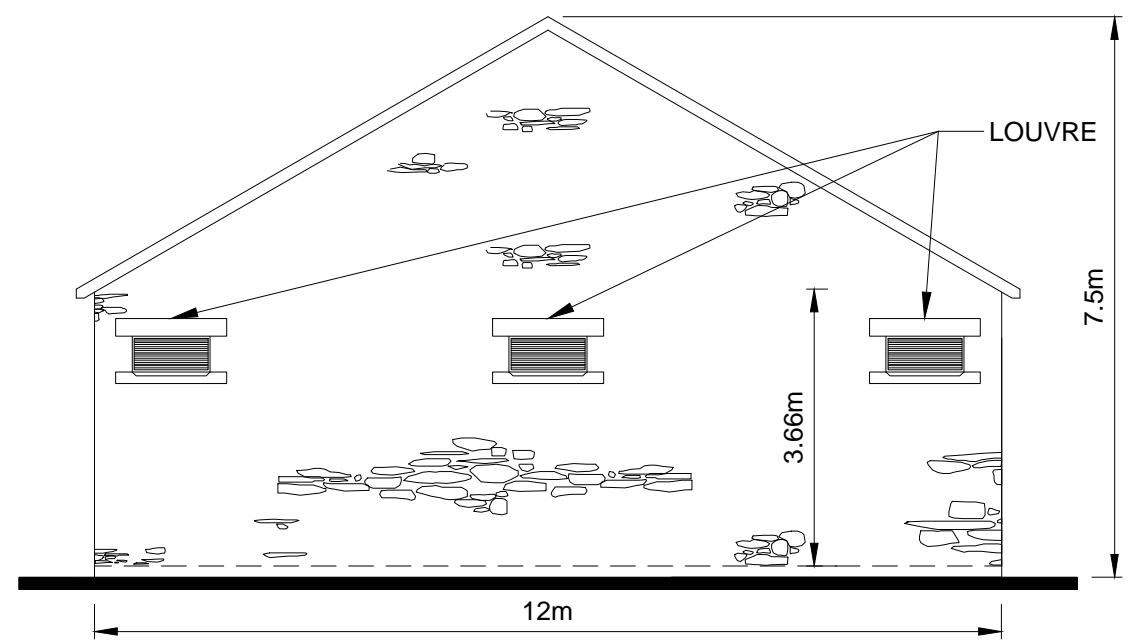

ELEVATION D
SCALE 1:100

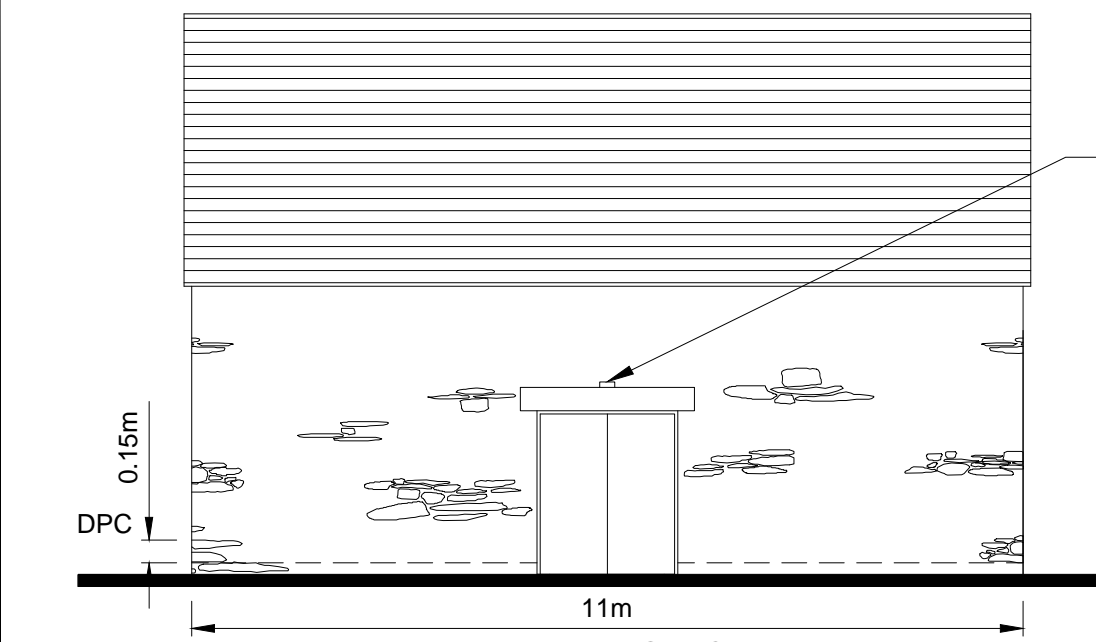

ELEVATION C
SCALE 1:100

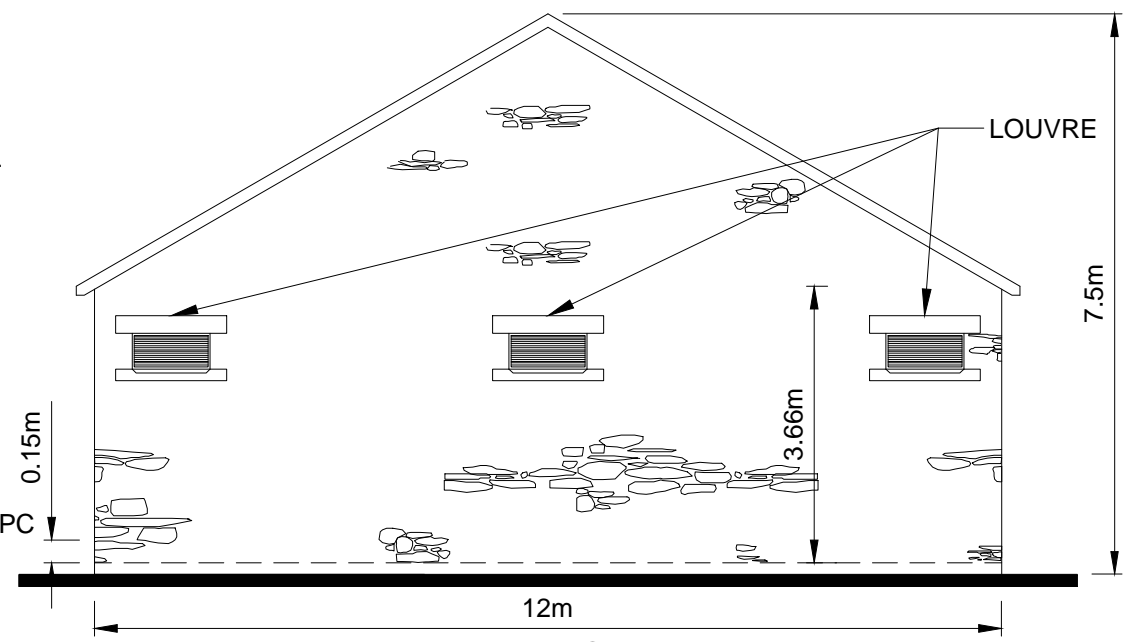

ELEVATION B
SCALE 1:100

LEGEND

D.P.C DAMP PROOF COURSE

P01.1	---	---	---	For Information	---
VERSION	AUTH	CHKD	REVD	REASON FOR ISSUE	DATE
S0				Initial Status or WIP	
SUITABILITY CODE	SUITABILITY DESCRIPTION				



UNITED UTILITIES WATER LIMITED
HAWESWATER AQUEDUCT RESILIENCE PROGRAMME
RIBBLE VALLEY BOROUGH COUNCIL
NEWTON IN BOWLAND COMPOUND
PROPOSED VALVE HOUSE BUILDING ELEVATIONS

SCALE AS SHOWN	SHEET SIZE A3
DRAWING NUMBER 80061155-01-UU-TR3-XX-DR-C-00061	REVISION P01.1

The copyright of this document, which contains information of a proprietary nature, is vested in United Utilities Water Limited. The content of this document may not be used for purposes other than that for which it has been supplied and may not be reproduced, either wholly or in part, in any way whatsoever. It may not be used by, or its contents divulged to any other person whatsoever without the prior written permission of United Utilities Water Limited. Copyright Acknowledgement: Use of Ordnance Survey map data sanctioned by the controller of H.M. Stationery Office. OS Licence Number 100019326. Crown copyright reserved. Unauthorised production infringes copyright.