



EXISTING PLANS SCALE 1:100


South West Facing Elevation

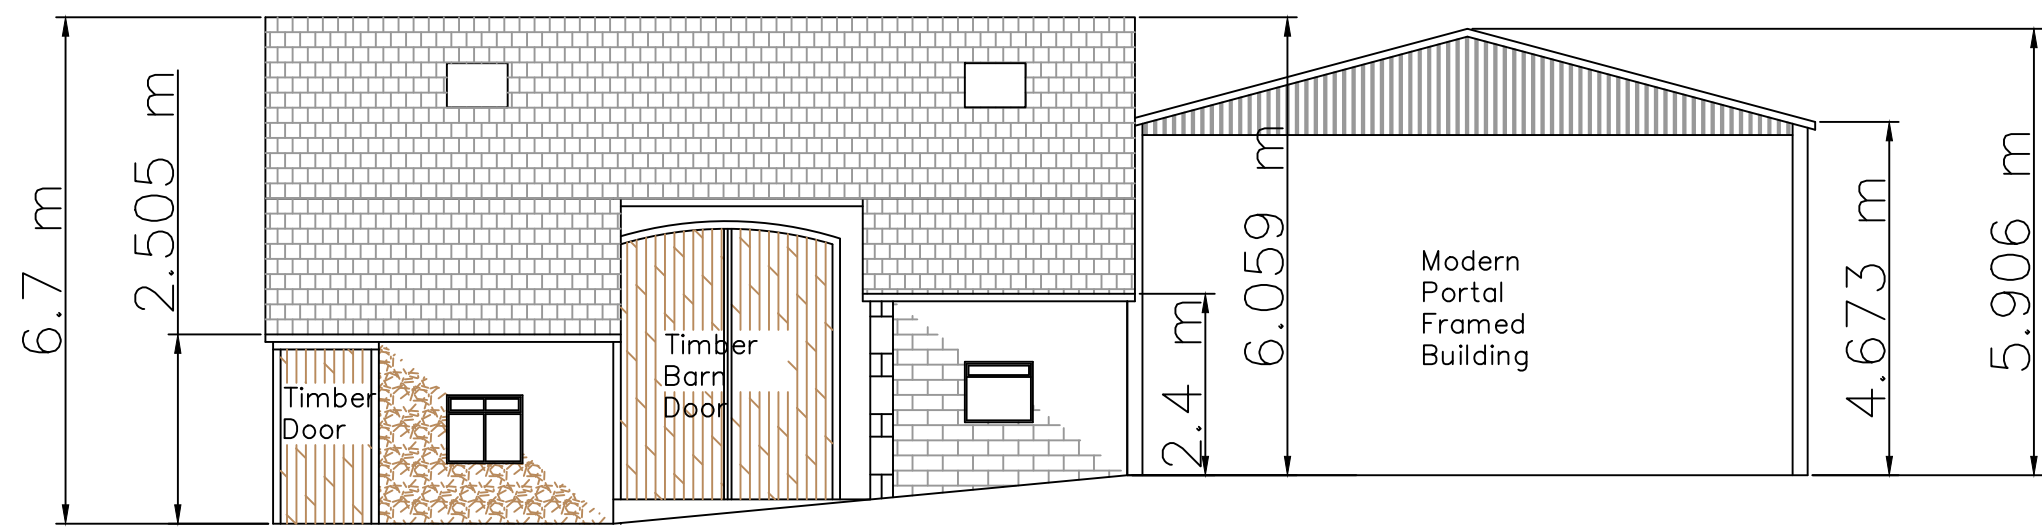


South East Facing Elevation

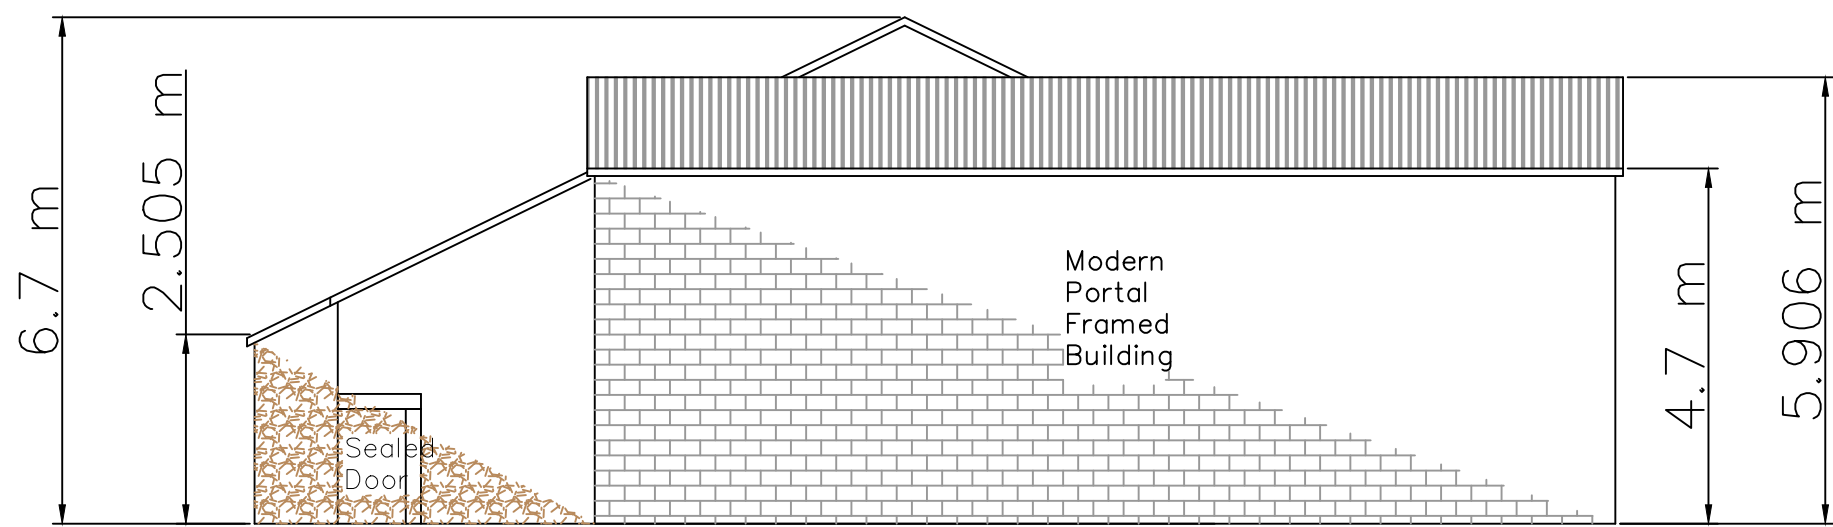


North East Facing Elevation

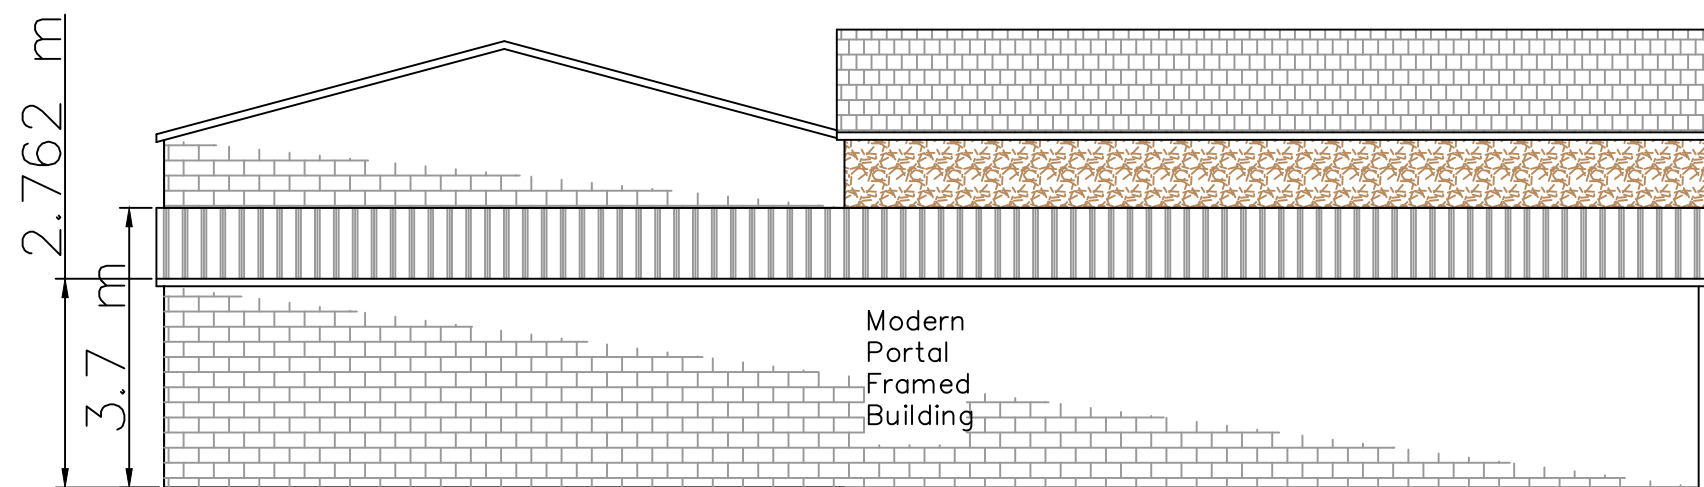


North West Facing Elevation

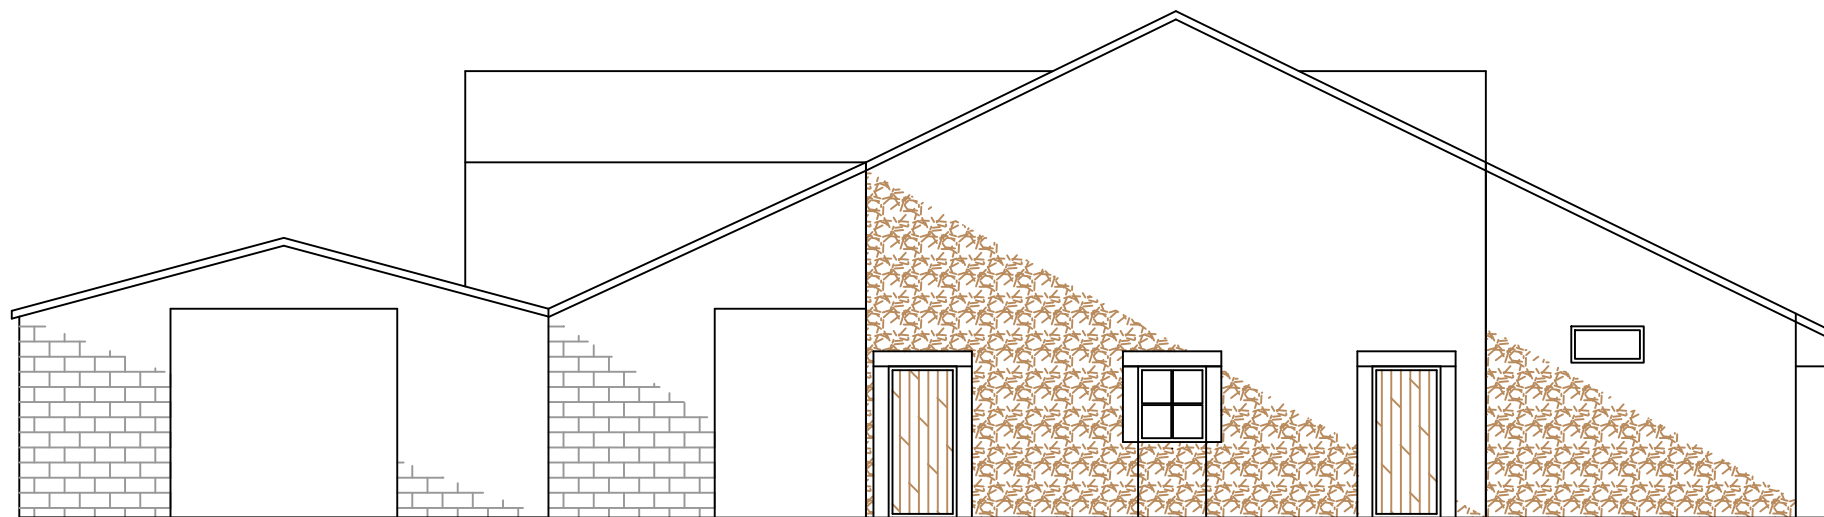


Ground Plan

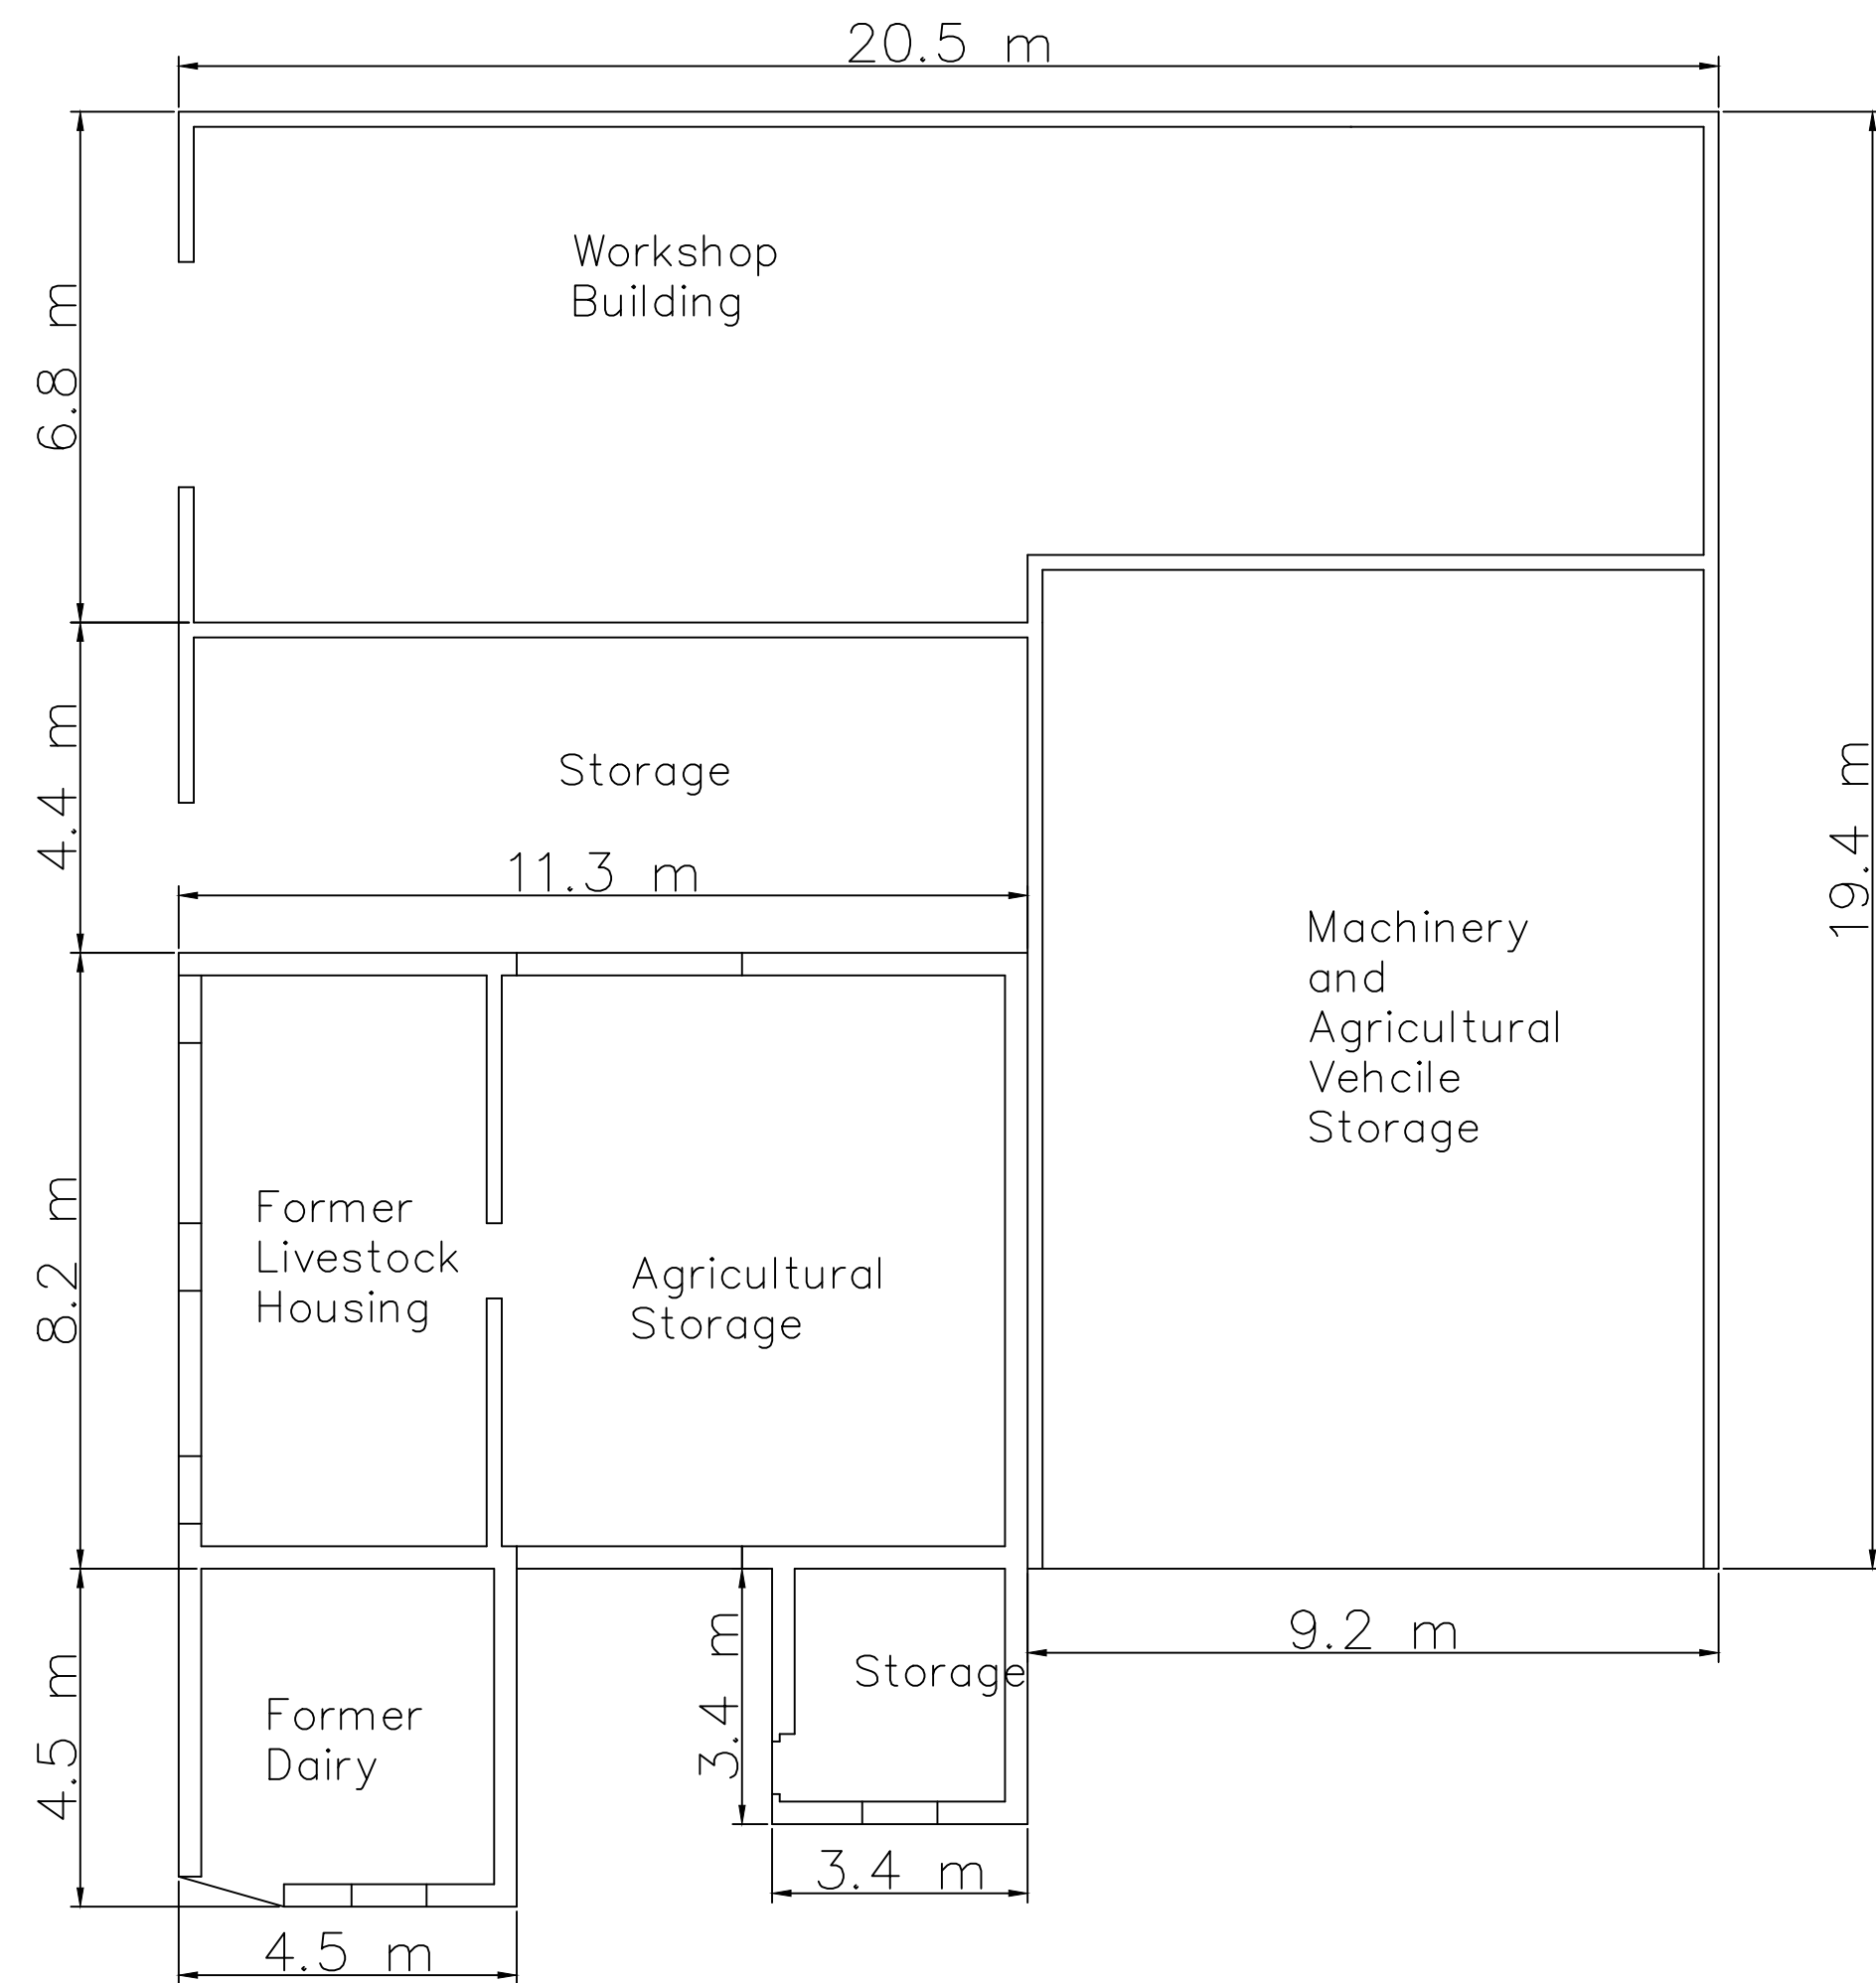


Roof Plan

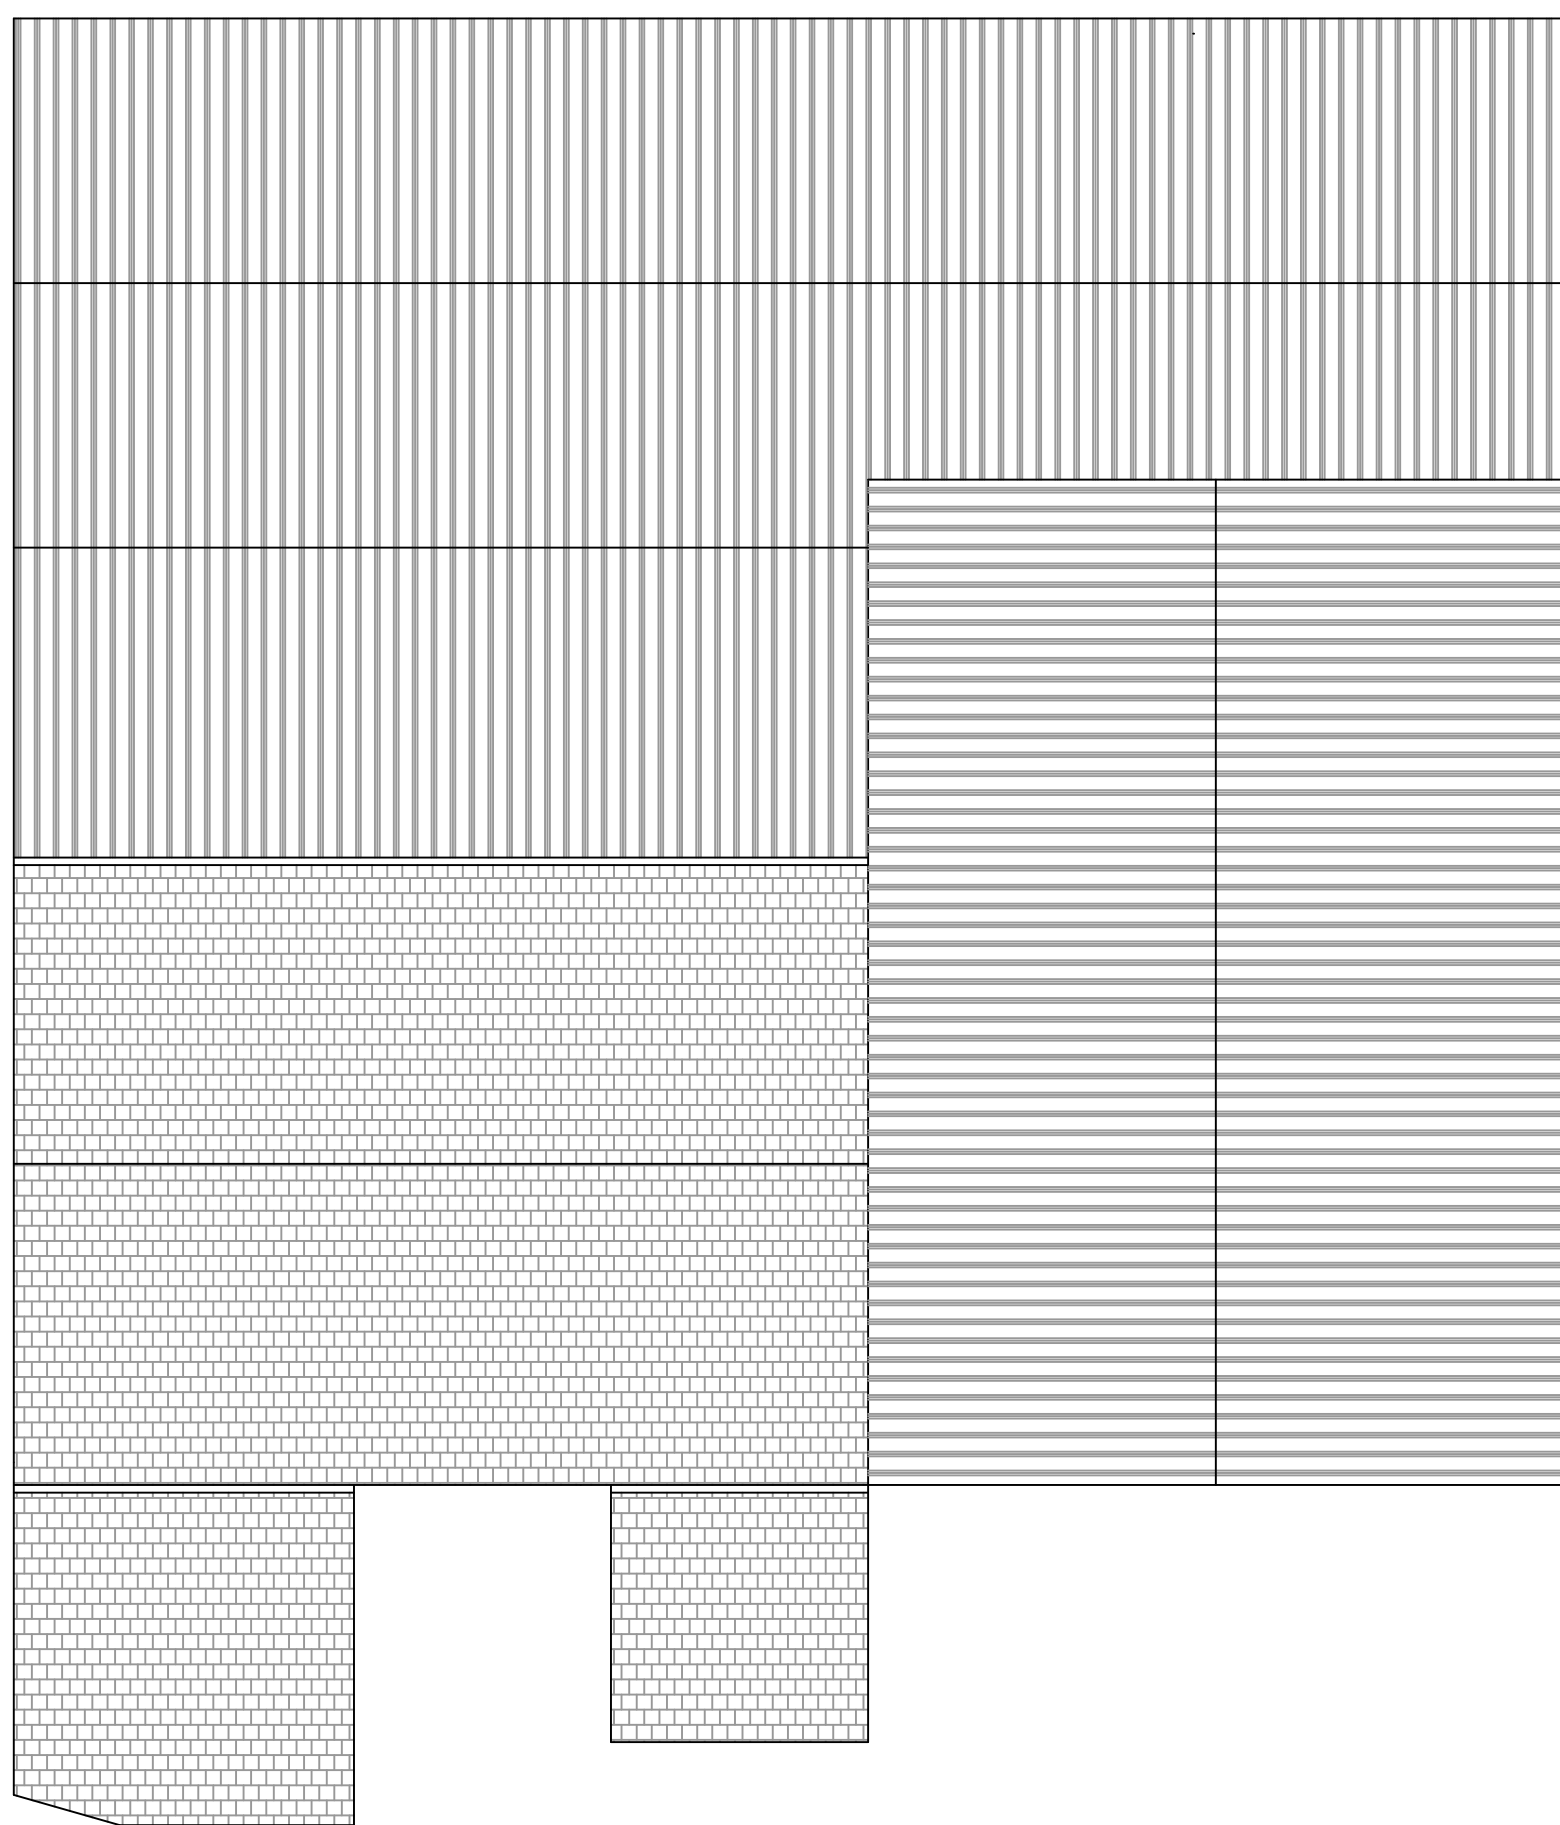

EXISTING SITE PLAN
SCALE 1:500

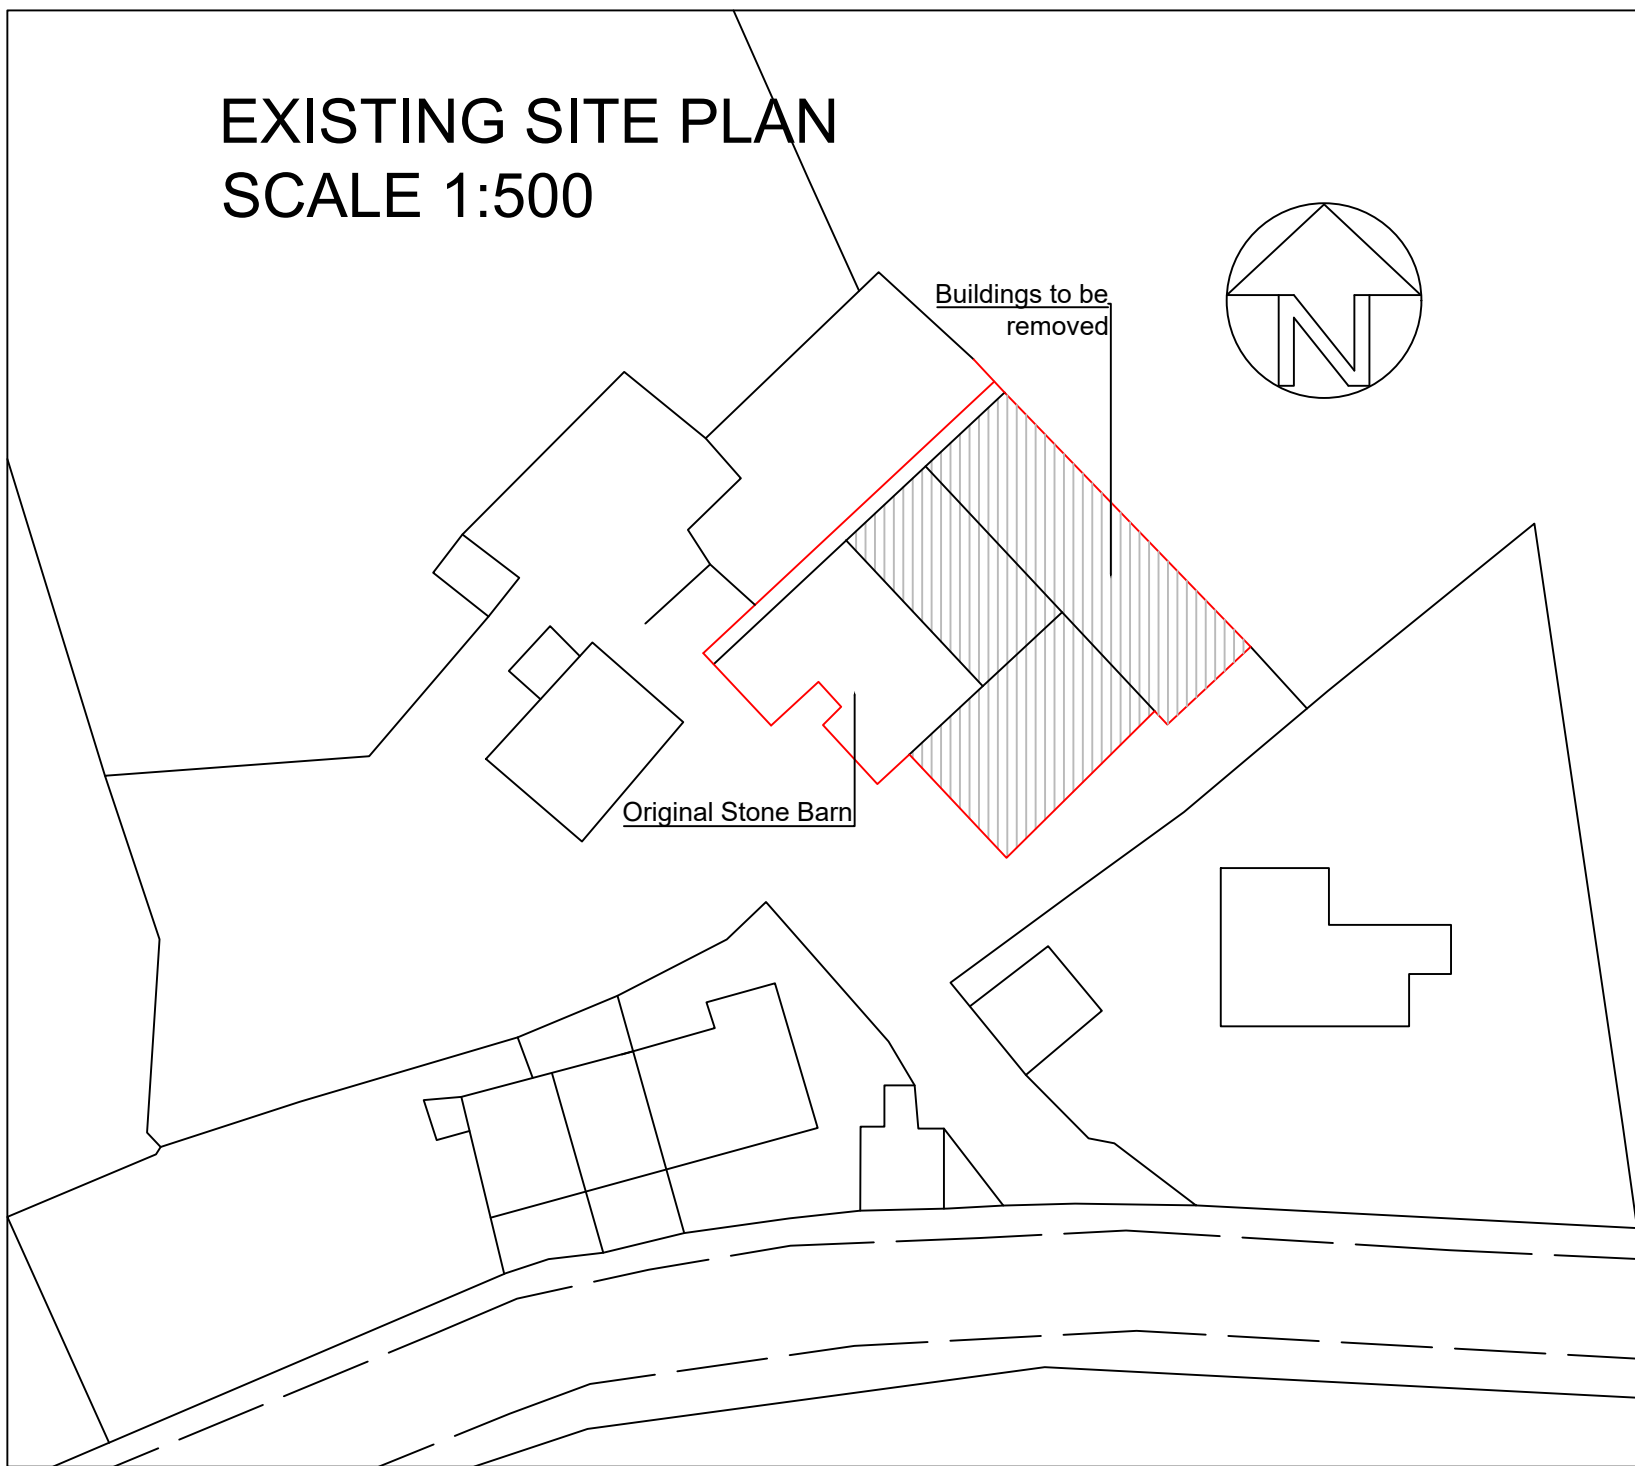

DRAWN BY:  Planning Consultancy Ltd 5 Bobbin Mill Cottages, Stubbins Lane, Cloughton-on-Brook, Preston PR3 0PL Telephone: 01995 640135 Mobile: 07813296287 e-mail: mel@mjplanning.co.uk	Existing Plans CLIENT: Mr George Stephenson PROJECT : APPLICATION FOR CHANGE OF USE OF EXISTING BARN TO DWELLING LOCATION: Loft Shay Farm, Clitheroe Road, Knowle Green, Lancashire, PR3 2YQ	DATE:11/04/16 DWG NO. LF/GS/1130E SCALE: 1:100 & 1:500 PAPER SIZE A1