

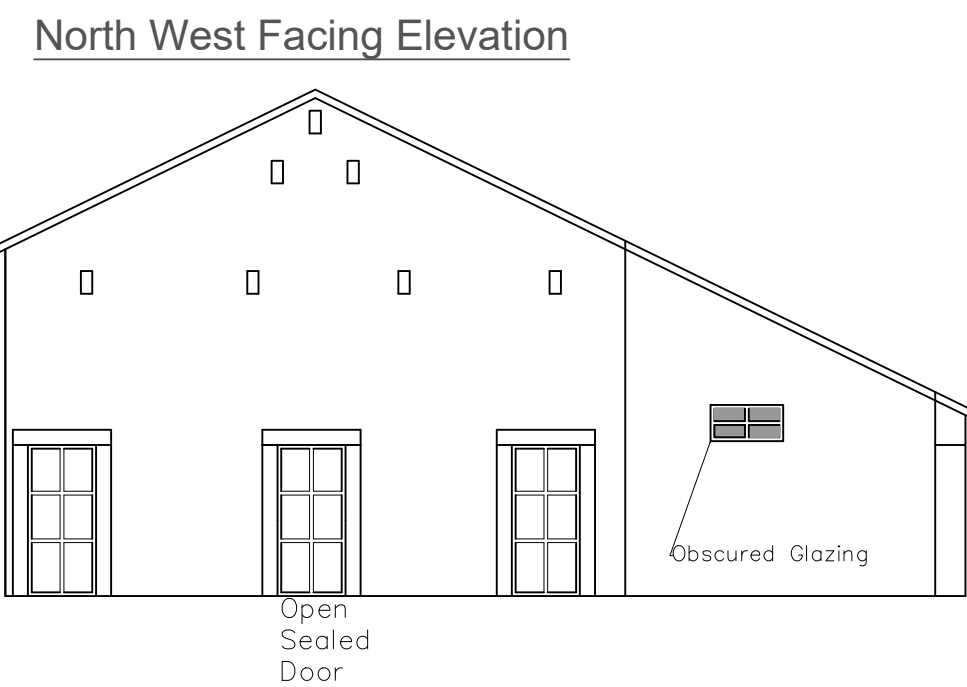
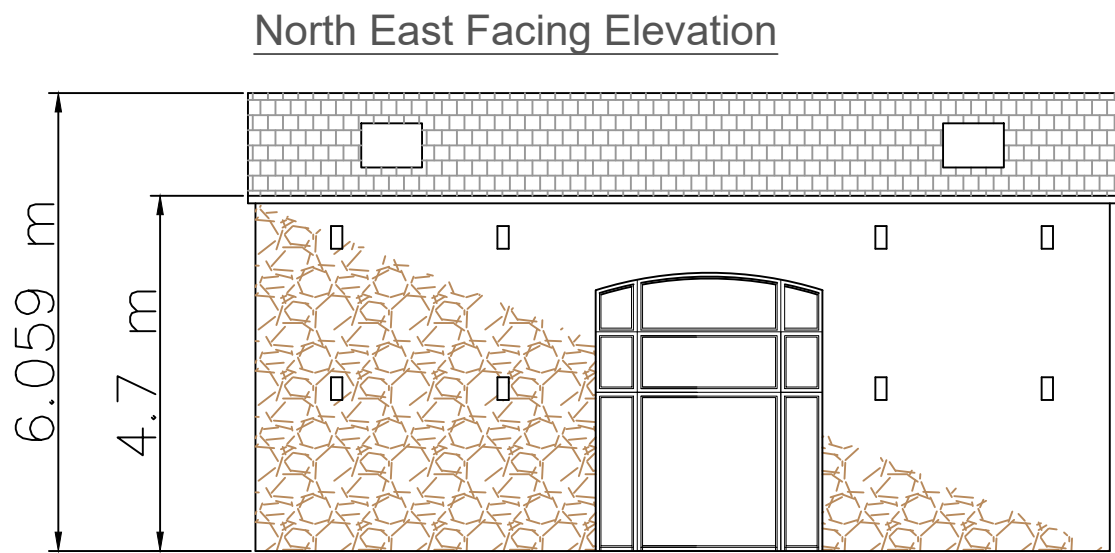
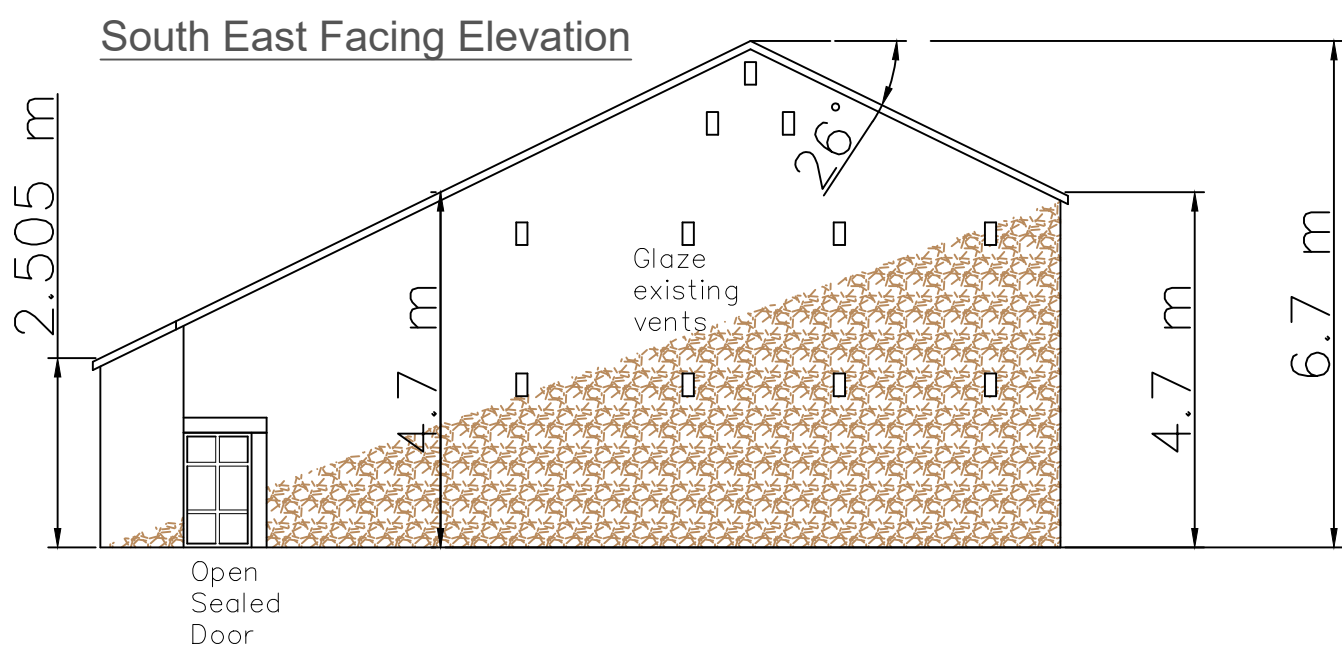


PROPOSED PLANS SCALE 1:100


Velux GCL SD51 Conservation Rooflight

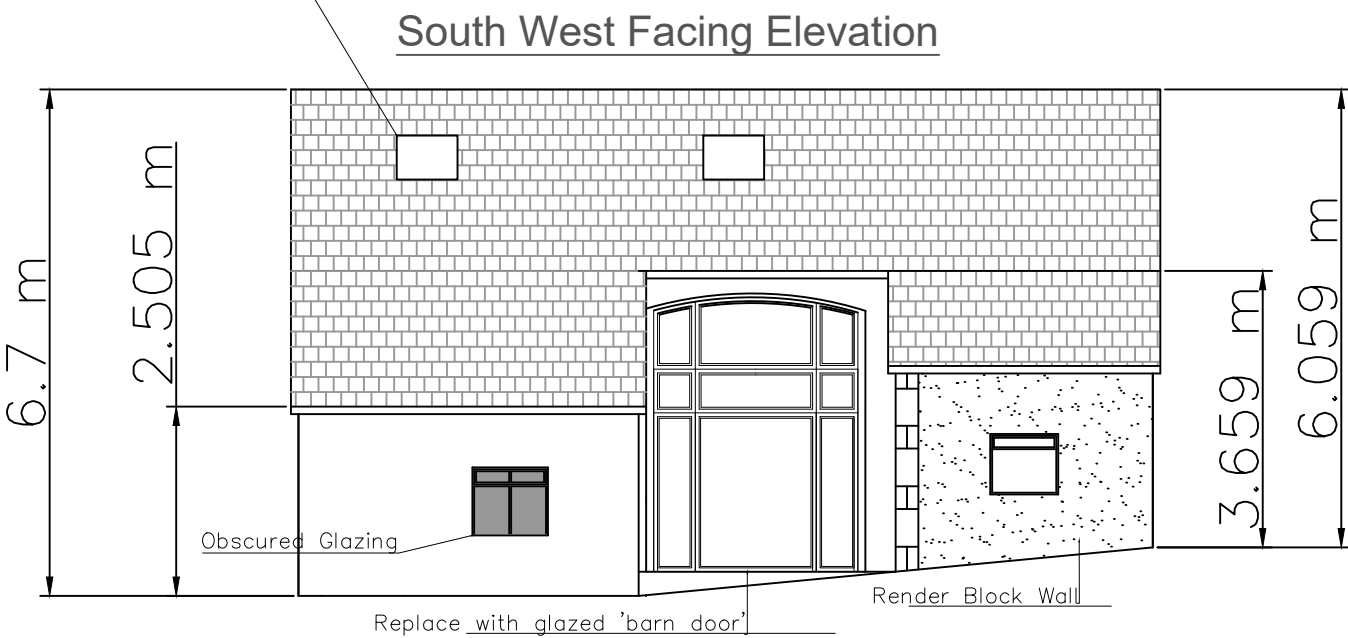


Cross-Section to Show internal heights

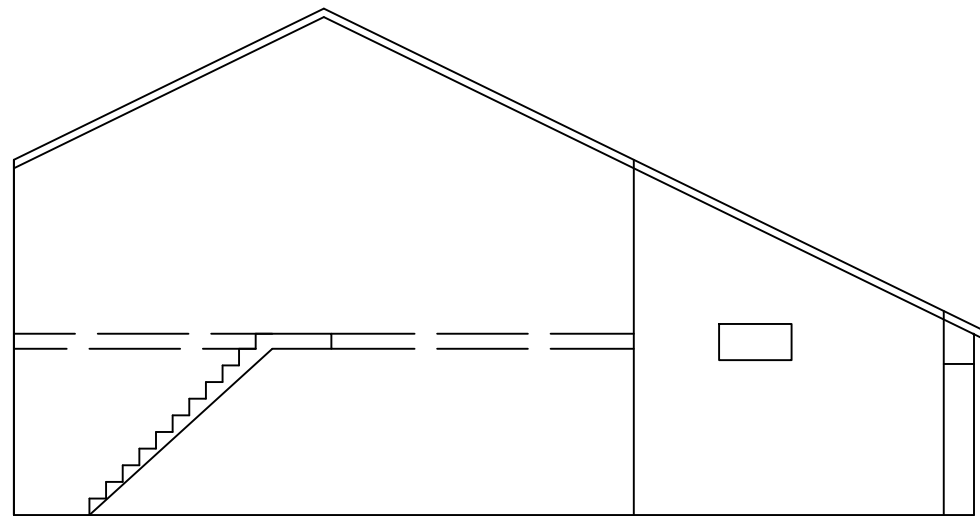


Ground Floor Plan

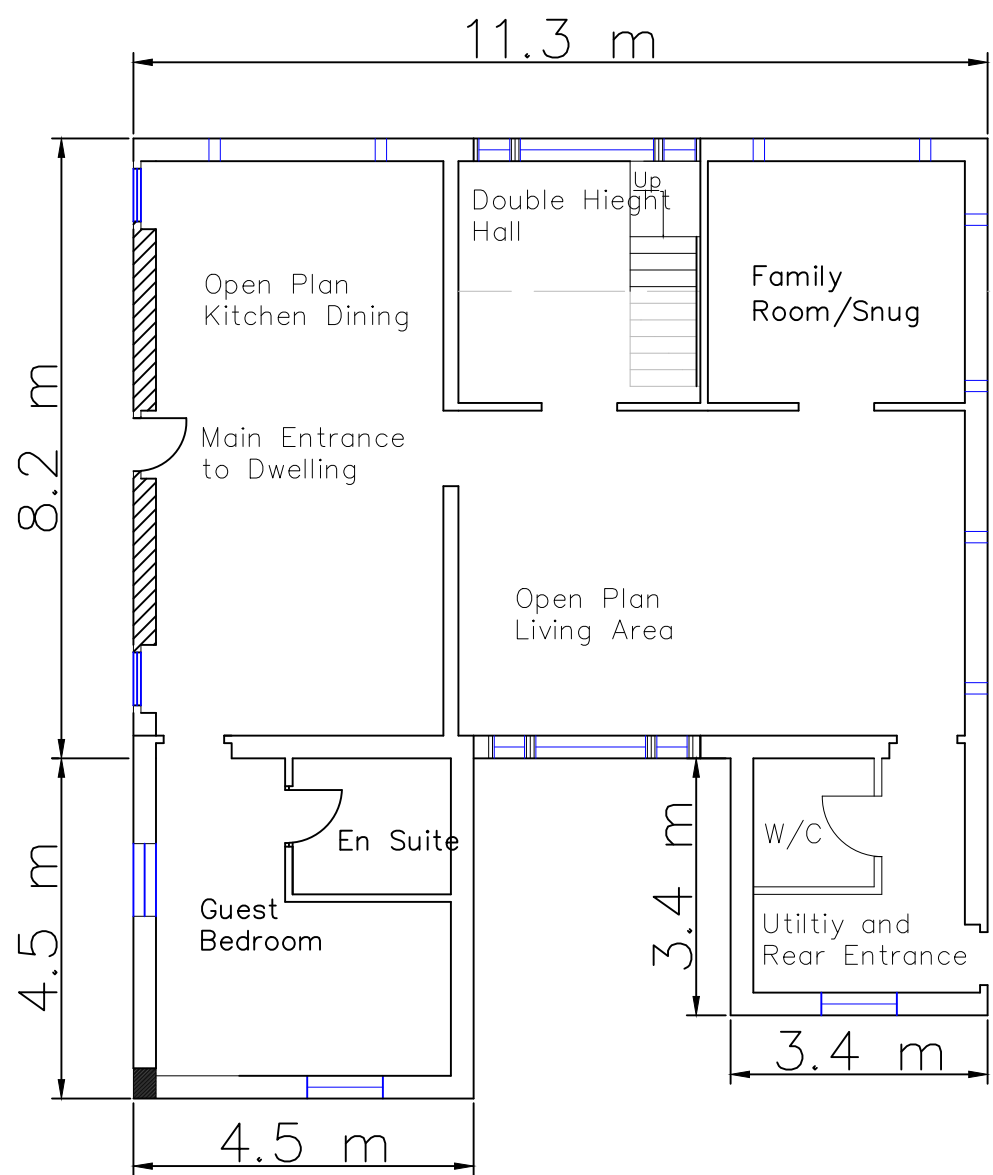


First Floor Plan

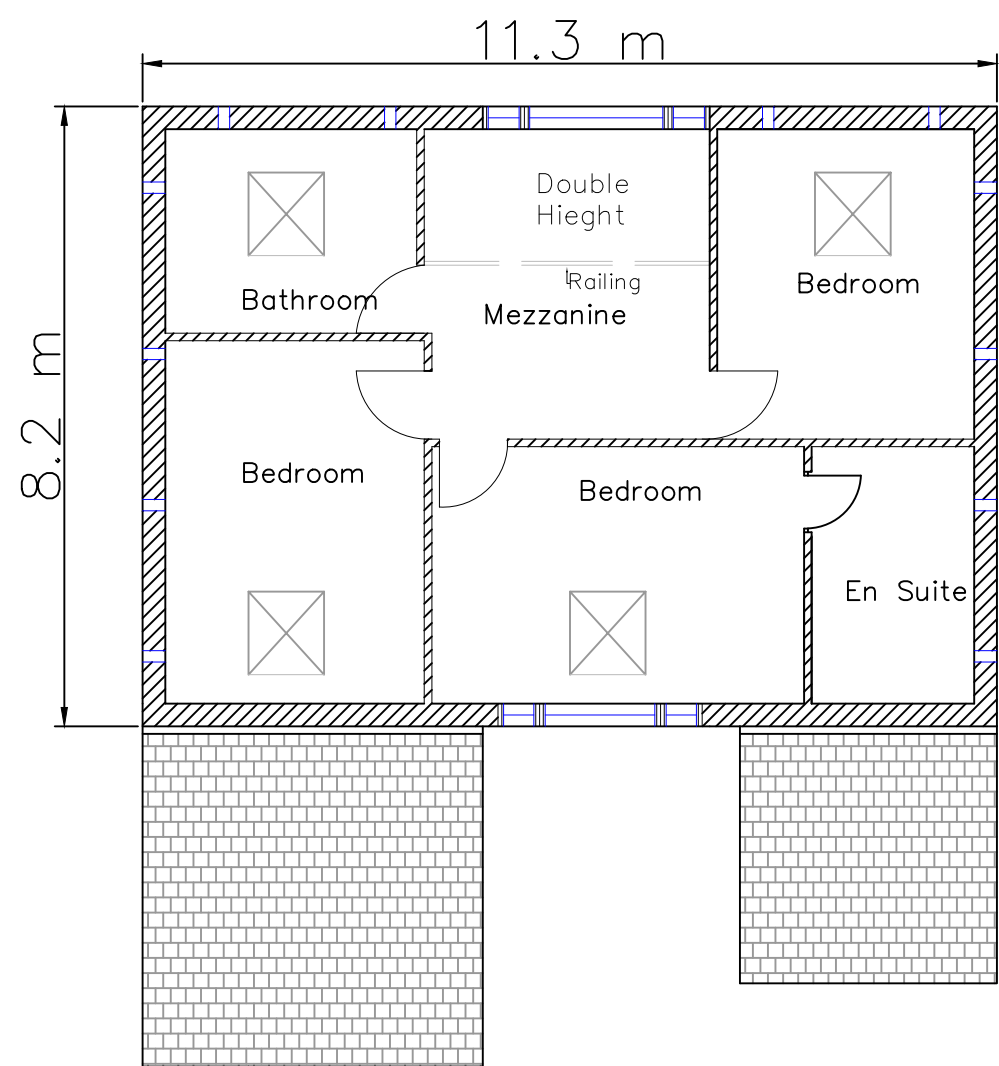


Roof Plan

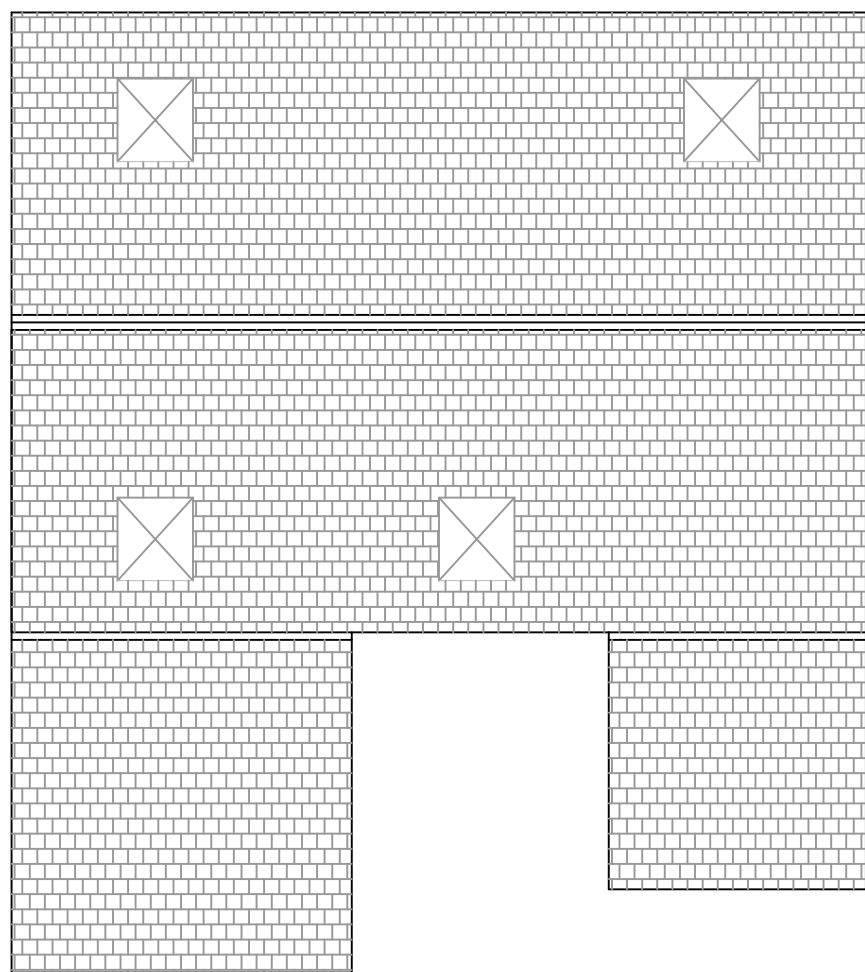

PROPOSED SITE PLAN
SCALE 1:500

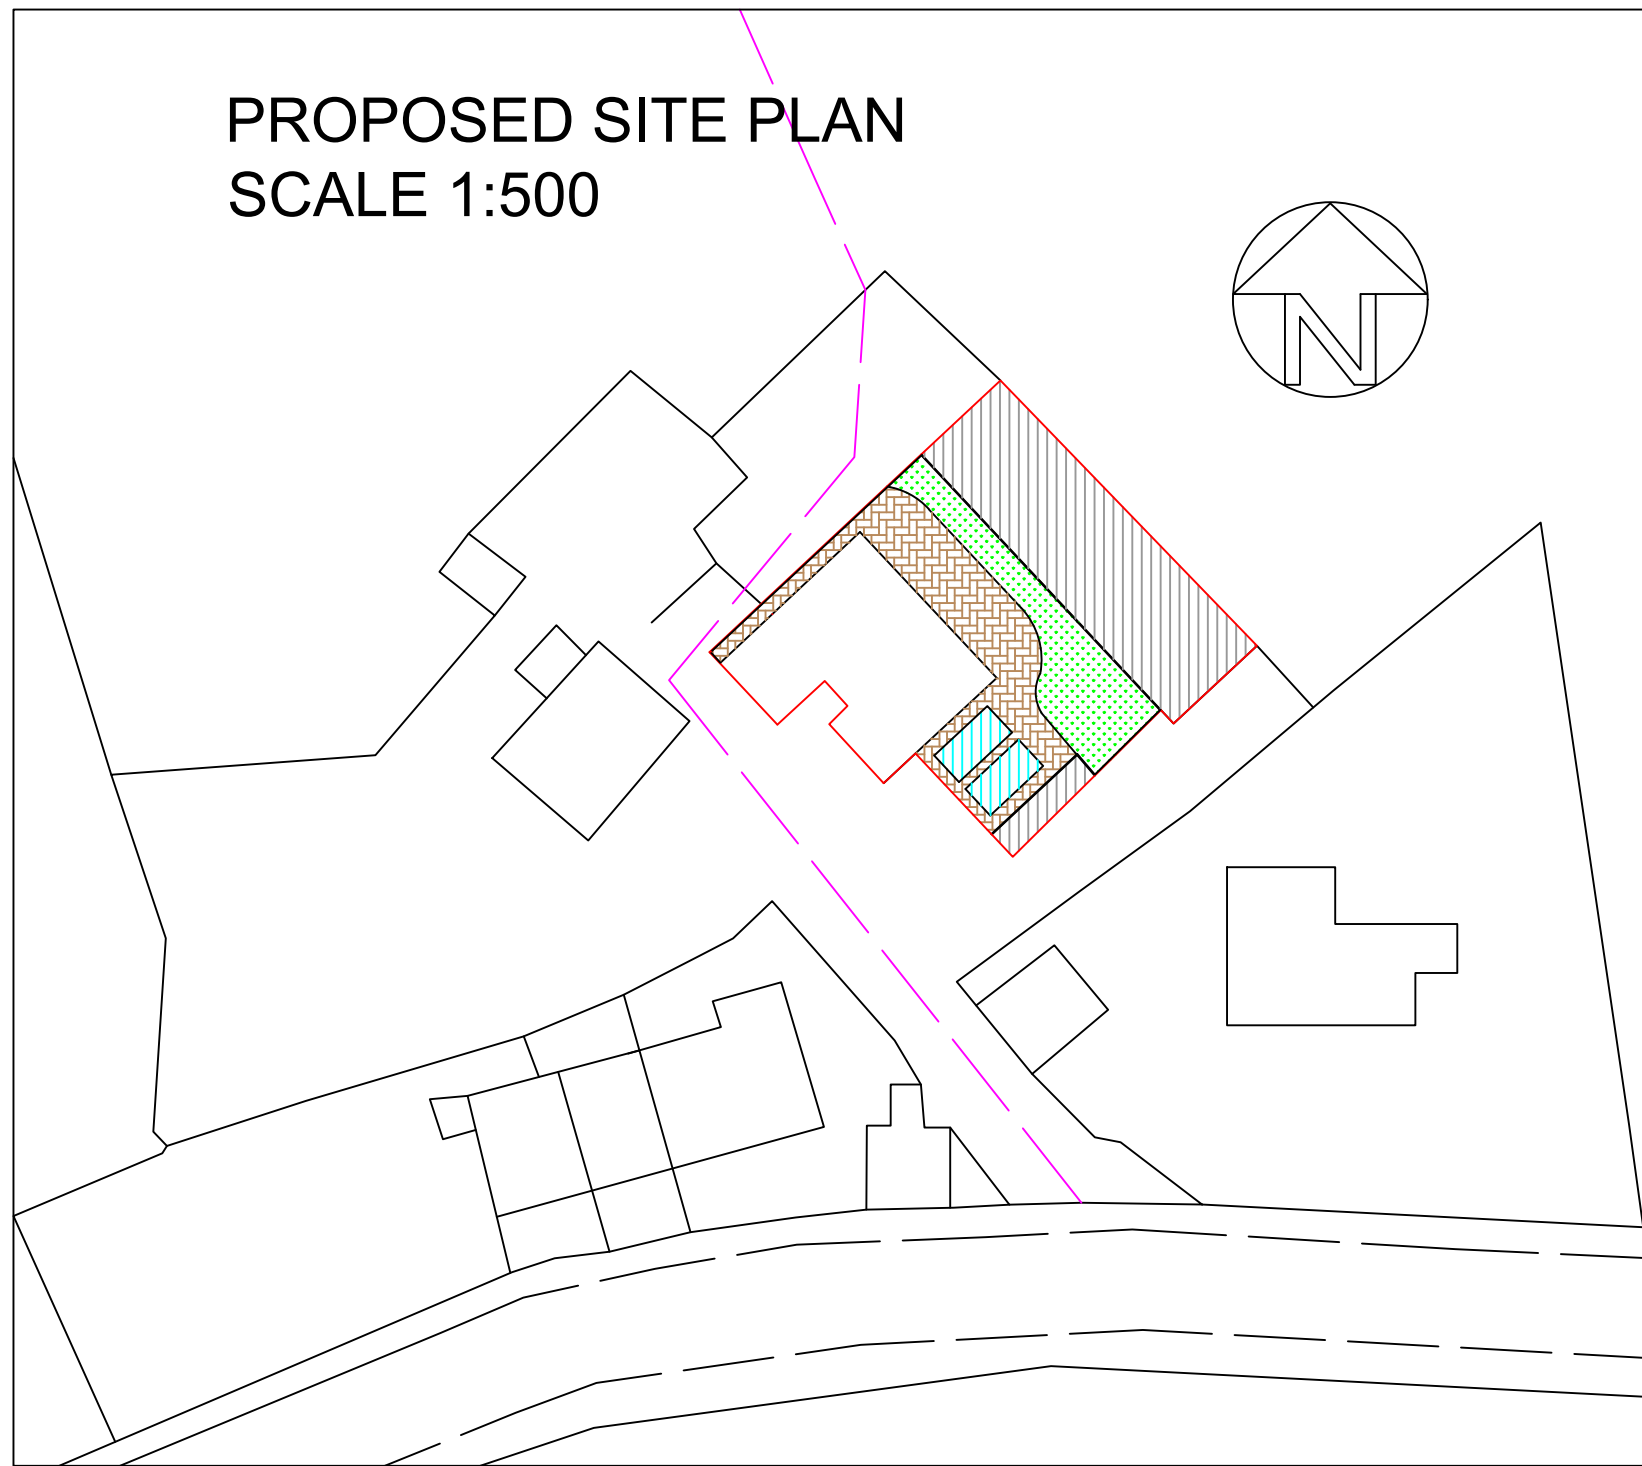

Curtilage and Landscaping Details

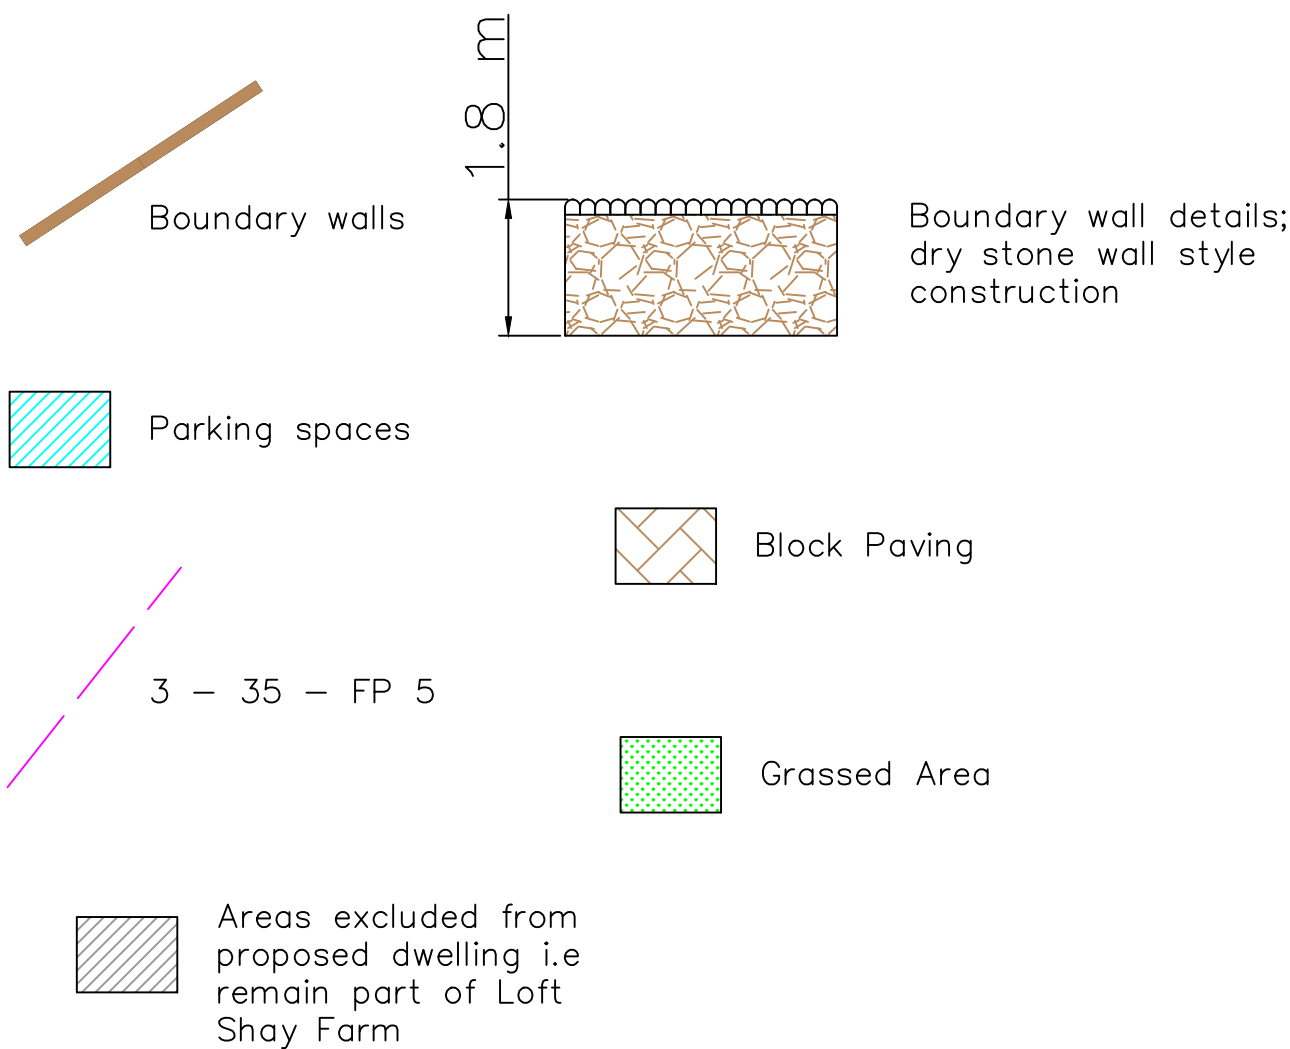

DRAWN BY: 5 Bobbin Mill Cottages, Stubbins Lane, Cloughton-on-Brook, Preston PR3 0PL Telephone: 01995 640135 Mobile: 07813296287 e-mail: mel@mplanning.co.uk	Proposed Plans	DATE:07/10/16
	CLIENT: Mr George Stephenson	DWG NO. LF/GS/0731
	PROJECT: APPLICATION FOR CHANGE OF USE OF EXISTING BARN TO DWELLING	SCALE: 1:100 & 1:500
	LOCATION: Loft Shay Farm, Clitheroe Road, Knowle Green, Lancashire, PR3 2YQ	PAPER SIZE A1