




FRONT

SIDE

REAR

SIDE

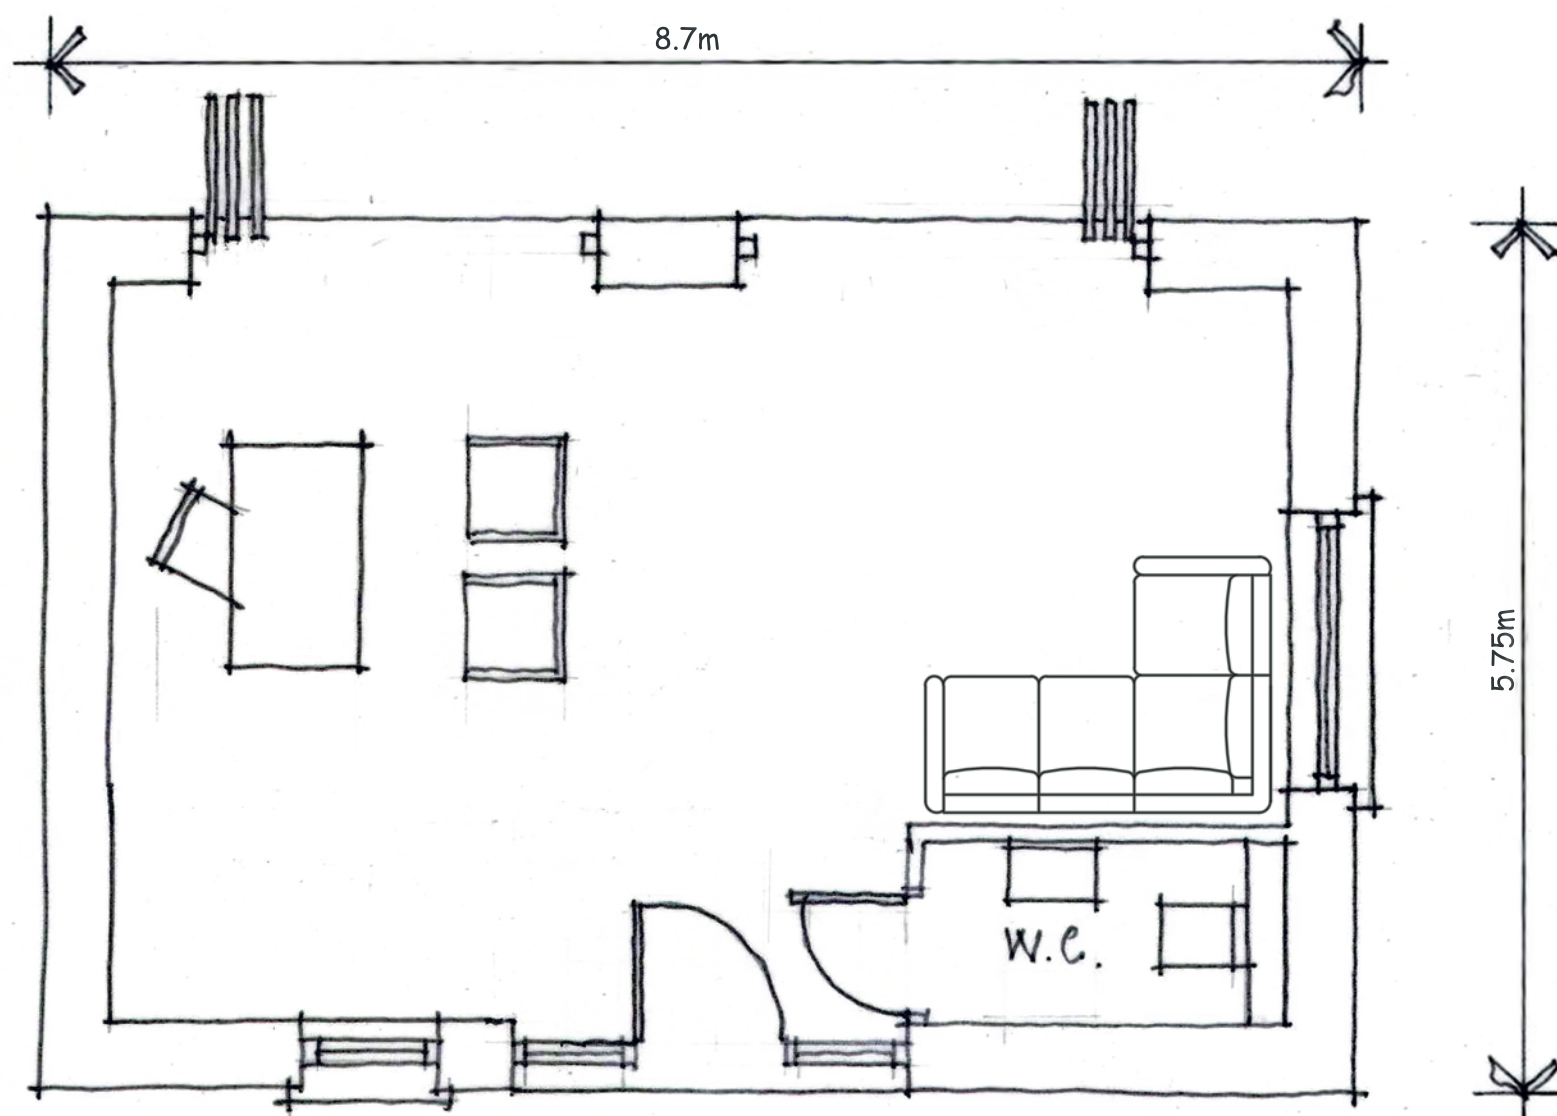

FLOOR PLAN

Rev	Date	By	Description
Client:			
MR & MRS. S. TURNER			
Project:			
THORN PLATT FARM, AUSTON LANE			
Drawing Title:			
PROPOSED PLANS & ELEVATIONS - OFFICE			
Drawn:	Checked:	Scale:	Date:
PGM		1:100/1:50	MAY 21
Job No:	Drawing No	Rev:	
21/054	OF01		

mck associates limited
architecture | building surveying | urban design

burnaby villa ■ 48 watling street road ■ fulwood ■ preston ■ pr2 8bp
tel: 01772 774510 fax: 01772 774511 email mck@mckassociates.co.uk