



Dwg. Name & Location: Z:\Jobs\2021\Jobs\21-054 Strategic Dev & CC - Thorn Platt Farm, Alston Lane, Longridge\Drawings\Models\0.2 Proposed\02.3 Planning Drawings\Office\Location, Existing, Proposed Site Plan.dwg.

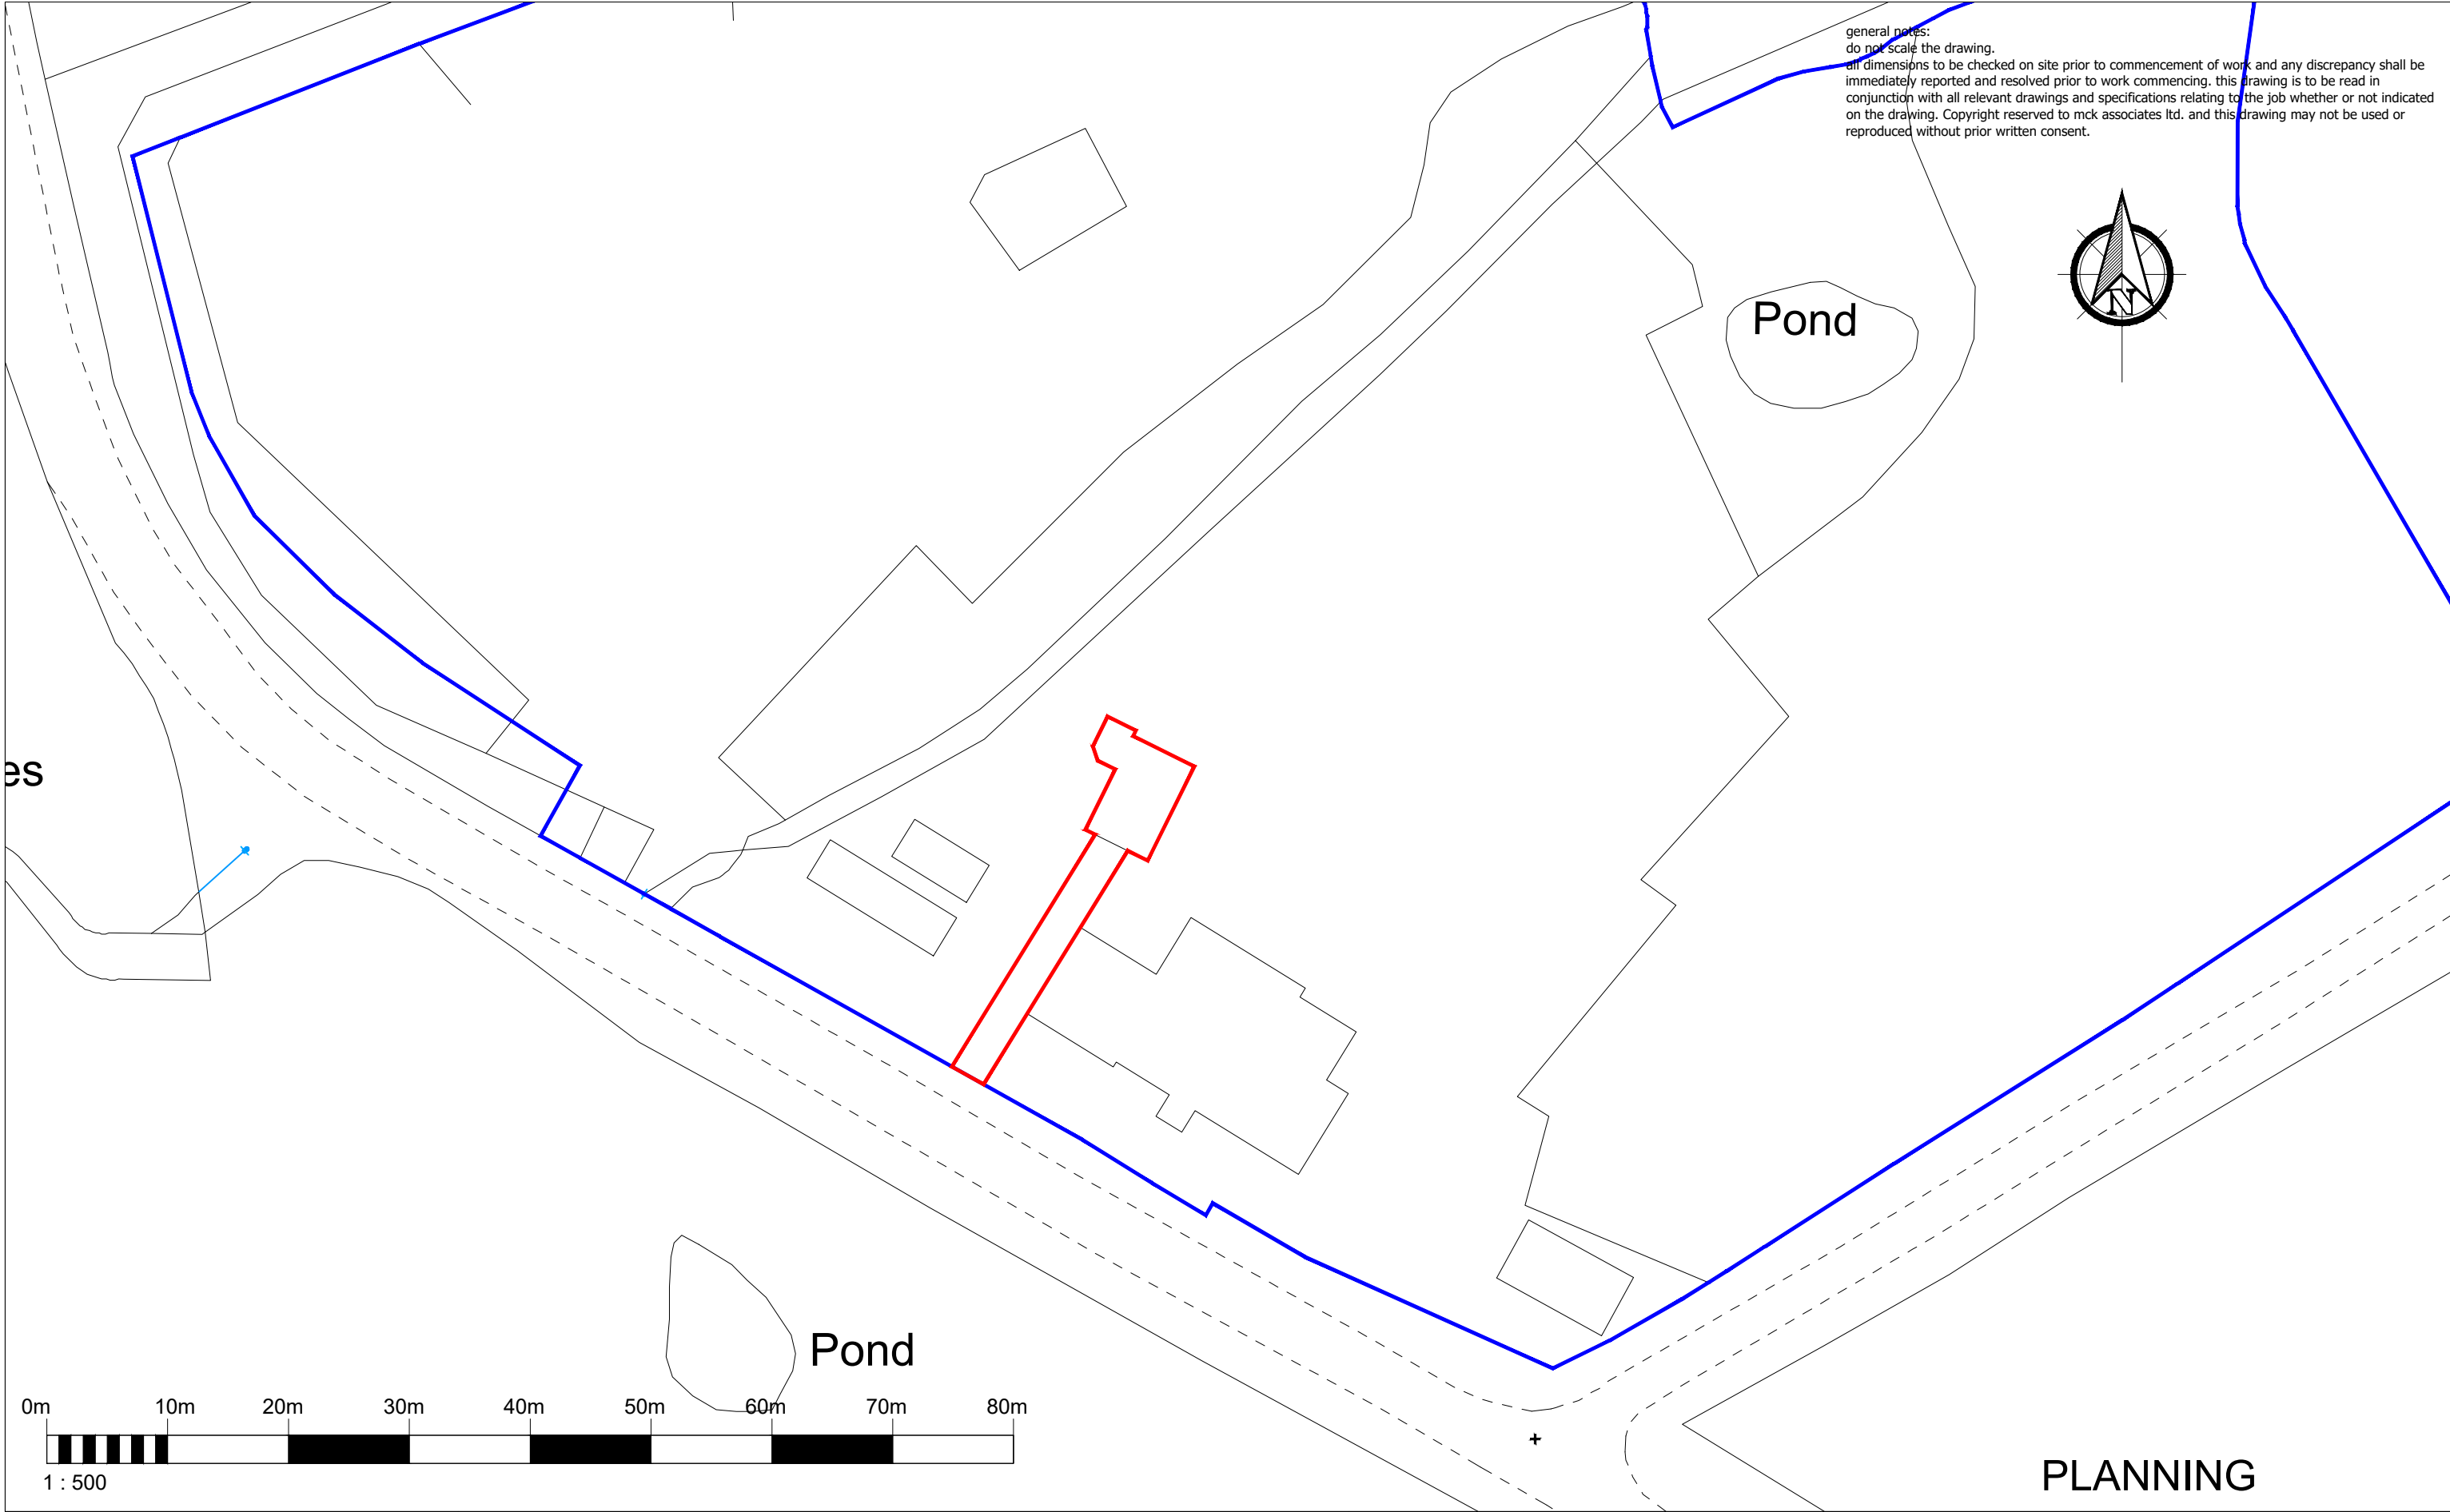

Client: STRATEGIC DEVELOPMENTS		Project: THORN PLATT FARM ALSTON LANE LONGRIDGE		Drawing Title: EXISTING SITE LAYOUT		Job No: 21-054	Drawing No: EX01	Rev: B	 <b>mck associates limited</b> architecture   building surveying   urban design burnaby villa ■ 48 watling street road ■ fulwood ■ preston ■ pr2 8bp tel: 01772 774510 fax: 01772 774511 email mck@mckassociates.co.uk
						Drawn: ELC	Checked: PGM	Scale @ A3: 1:500 @ A3	Date: 14/06/2021