


This drawing is to be read in conjunction with all relevant Architect, consultants' and specialists' drawings and specifications. The Architect is to be notified of any discrepancies before proceeding. Do not scale from this drawing. All dimensions and levels are to be checked on site. This drawing is subject to copyright. All work carried out before Planning and Building Permission has been granted is the contractor/clients risk.  
Note: proposed drawing based on OS dwg information. All illustrated dimensions are approximate and all site dimensions are to be checked on site and subject to site survey.


0 2 4 6m  
1:100 scale

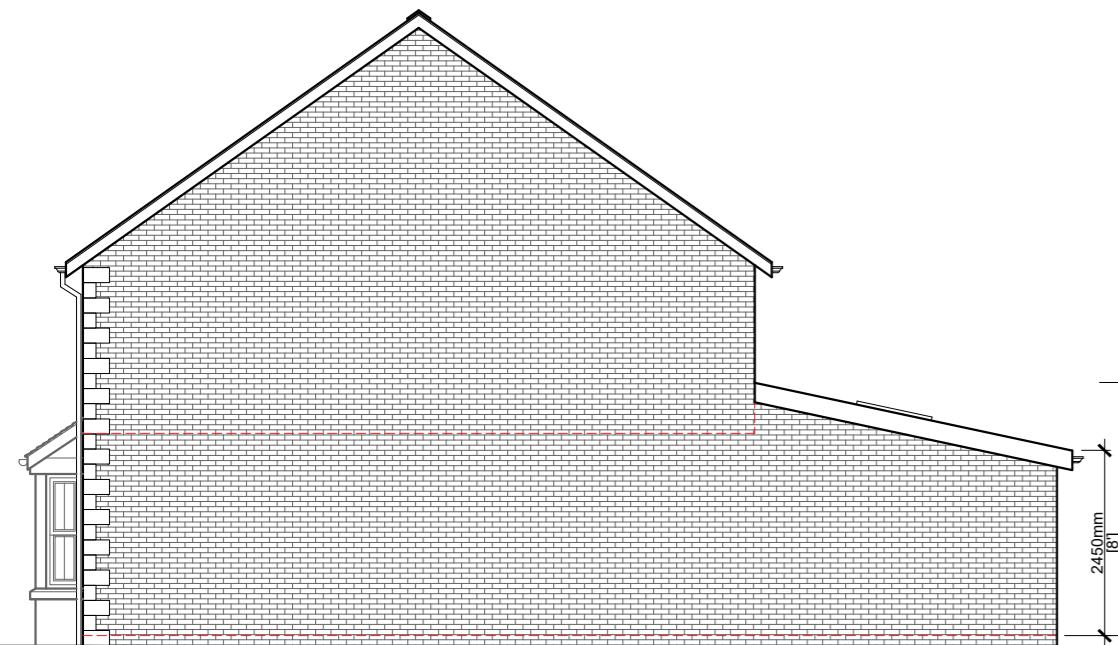

PROPOSED NORTH WEST FACING ELEVATION SCALE 1:100




PROPOSED SOUTH WEST FACING ELEVATION SCALE 1:100

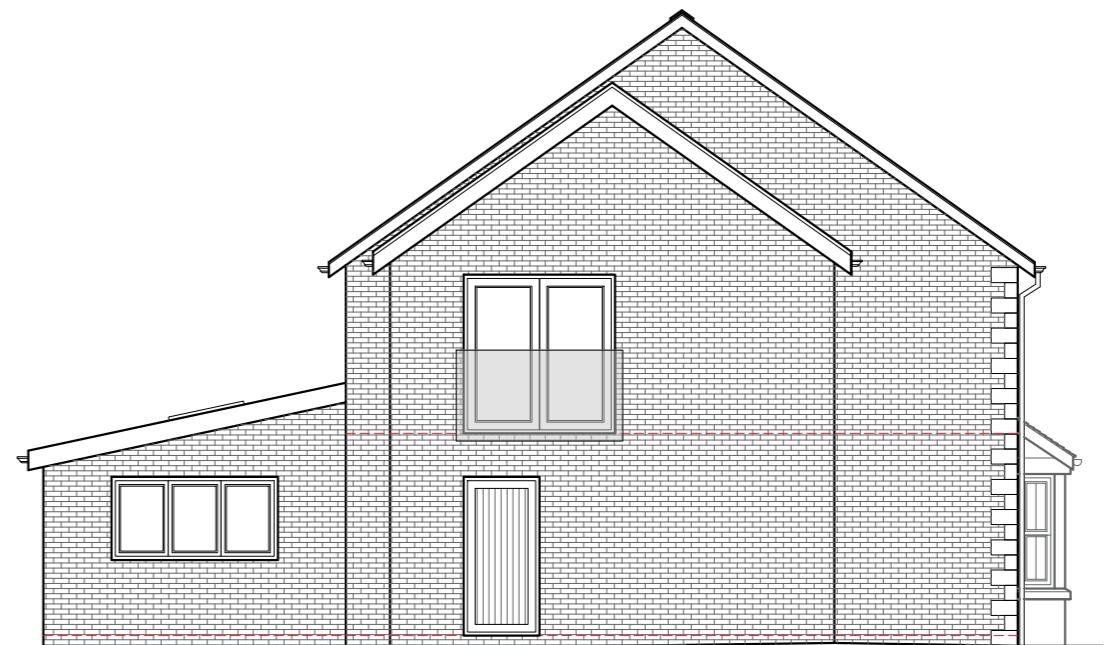


PROPOSED SOUTH EAST FACING ELEVATION SCALE 1:100



PROPOSED NORTH EAST FACING ELEVATION SCALE 1:100

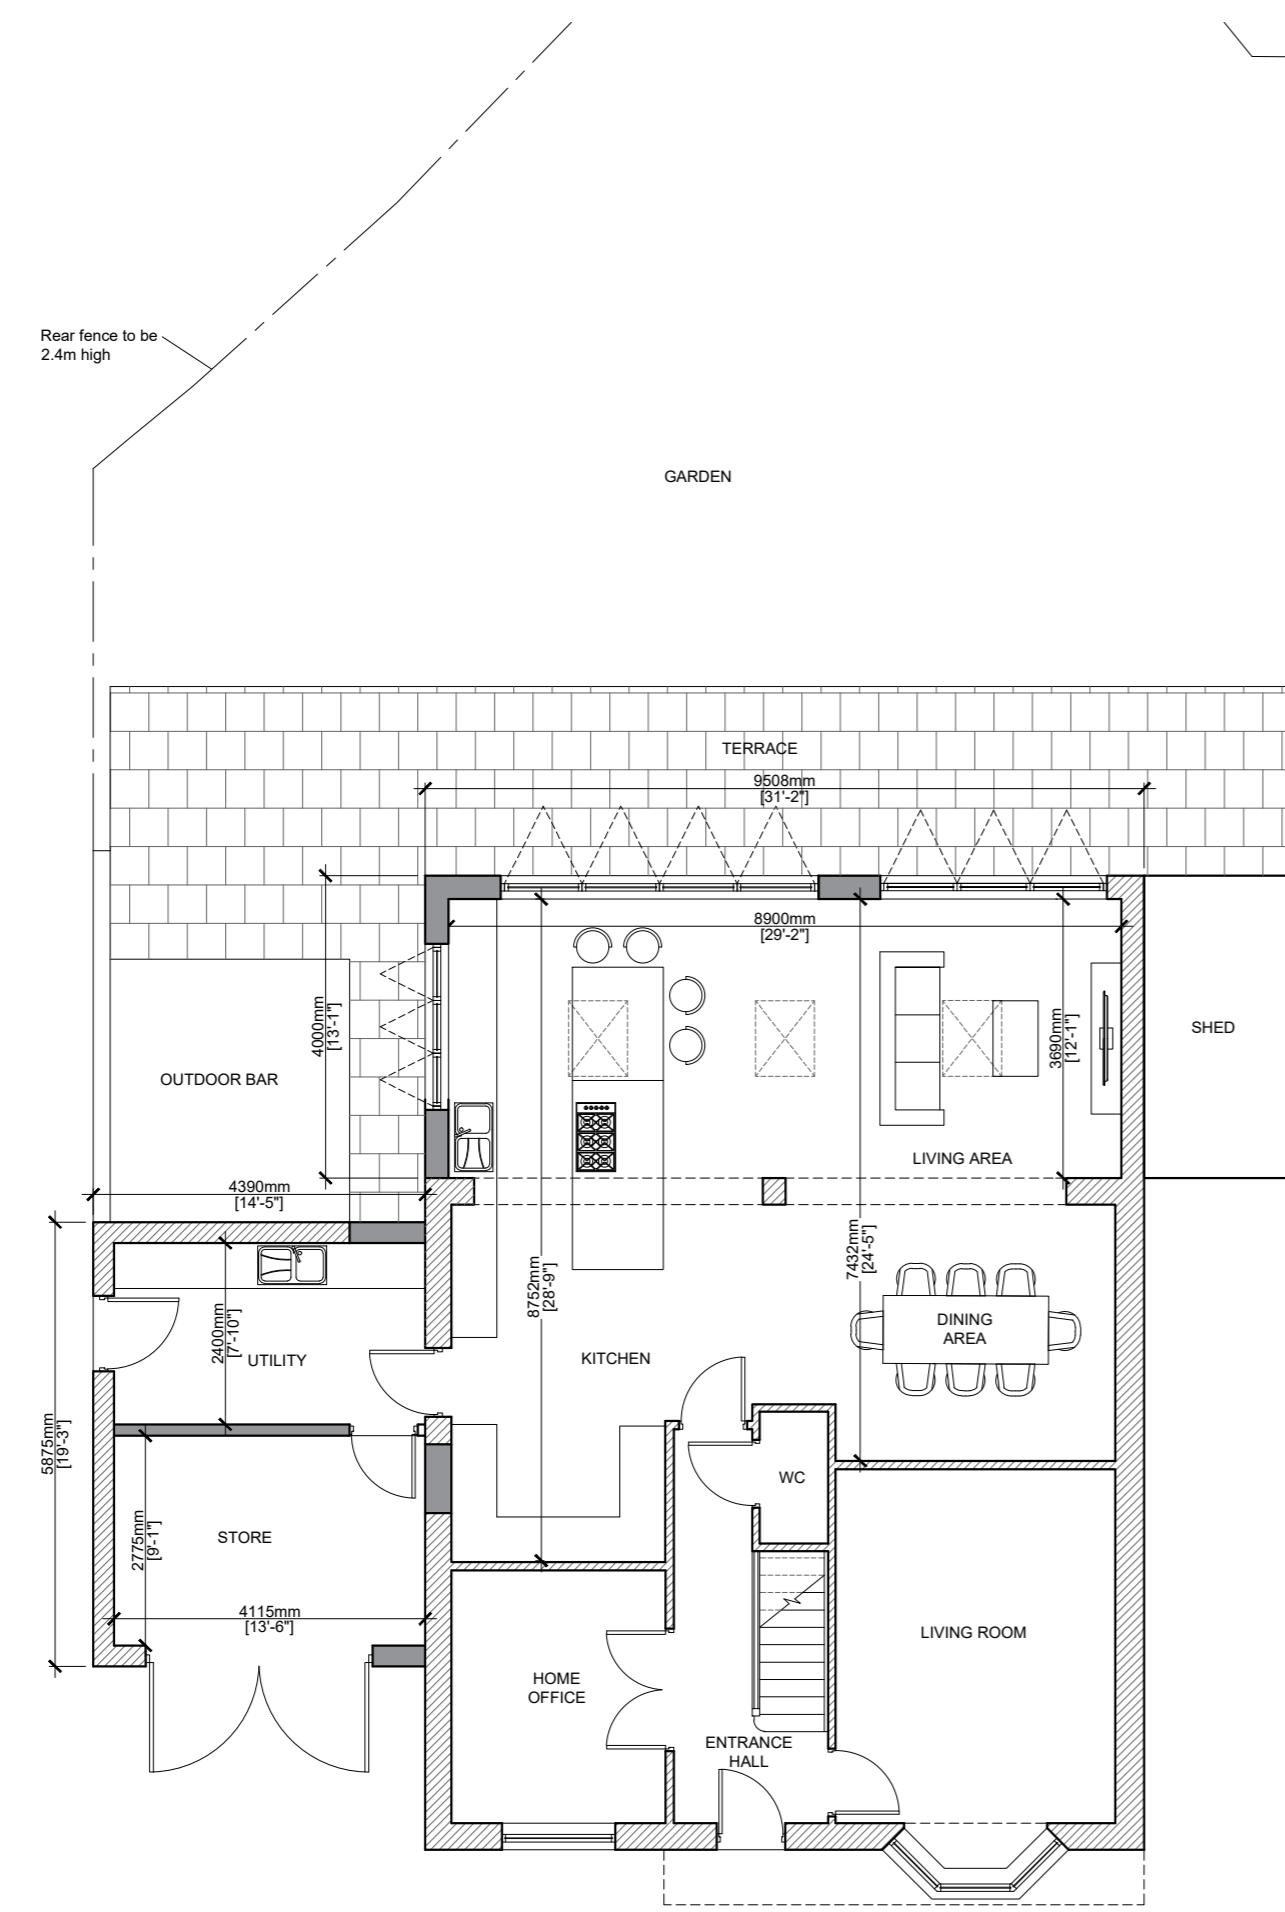

PROPOSED GROUND FLOOR PLAN SCALE 1:100

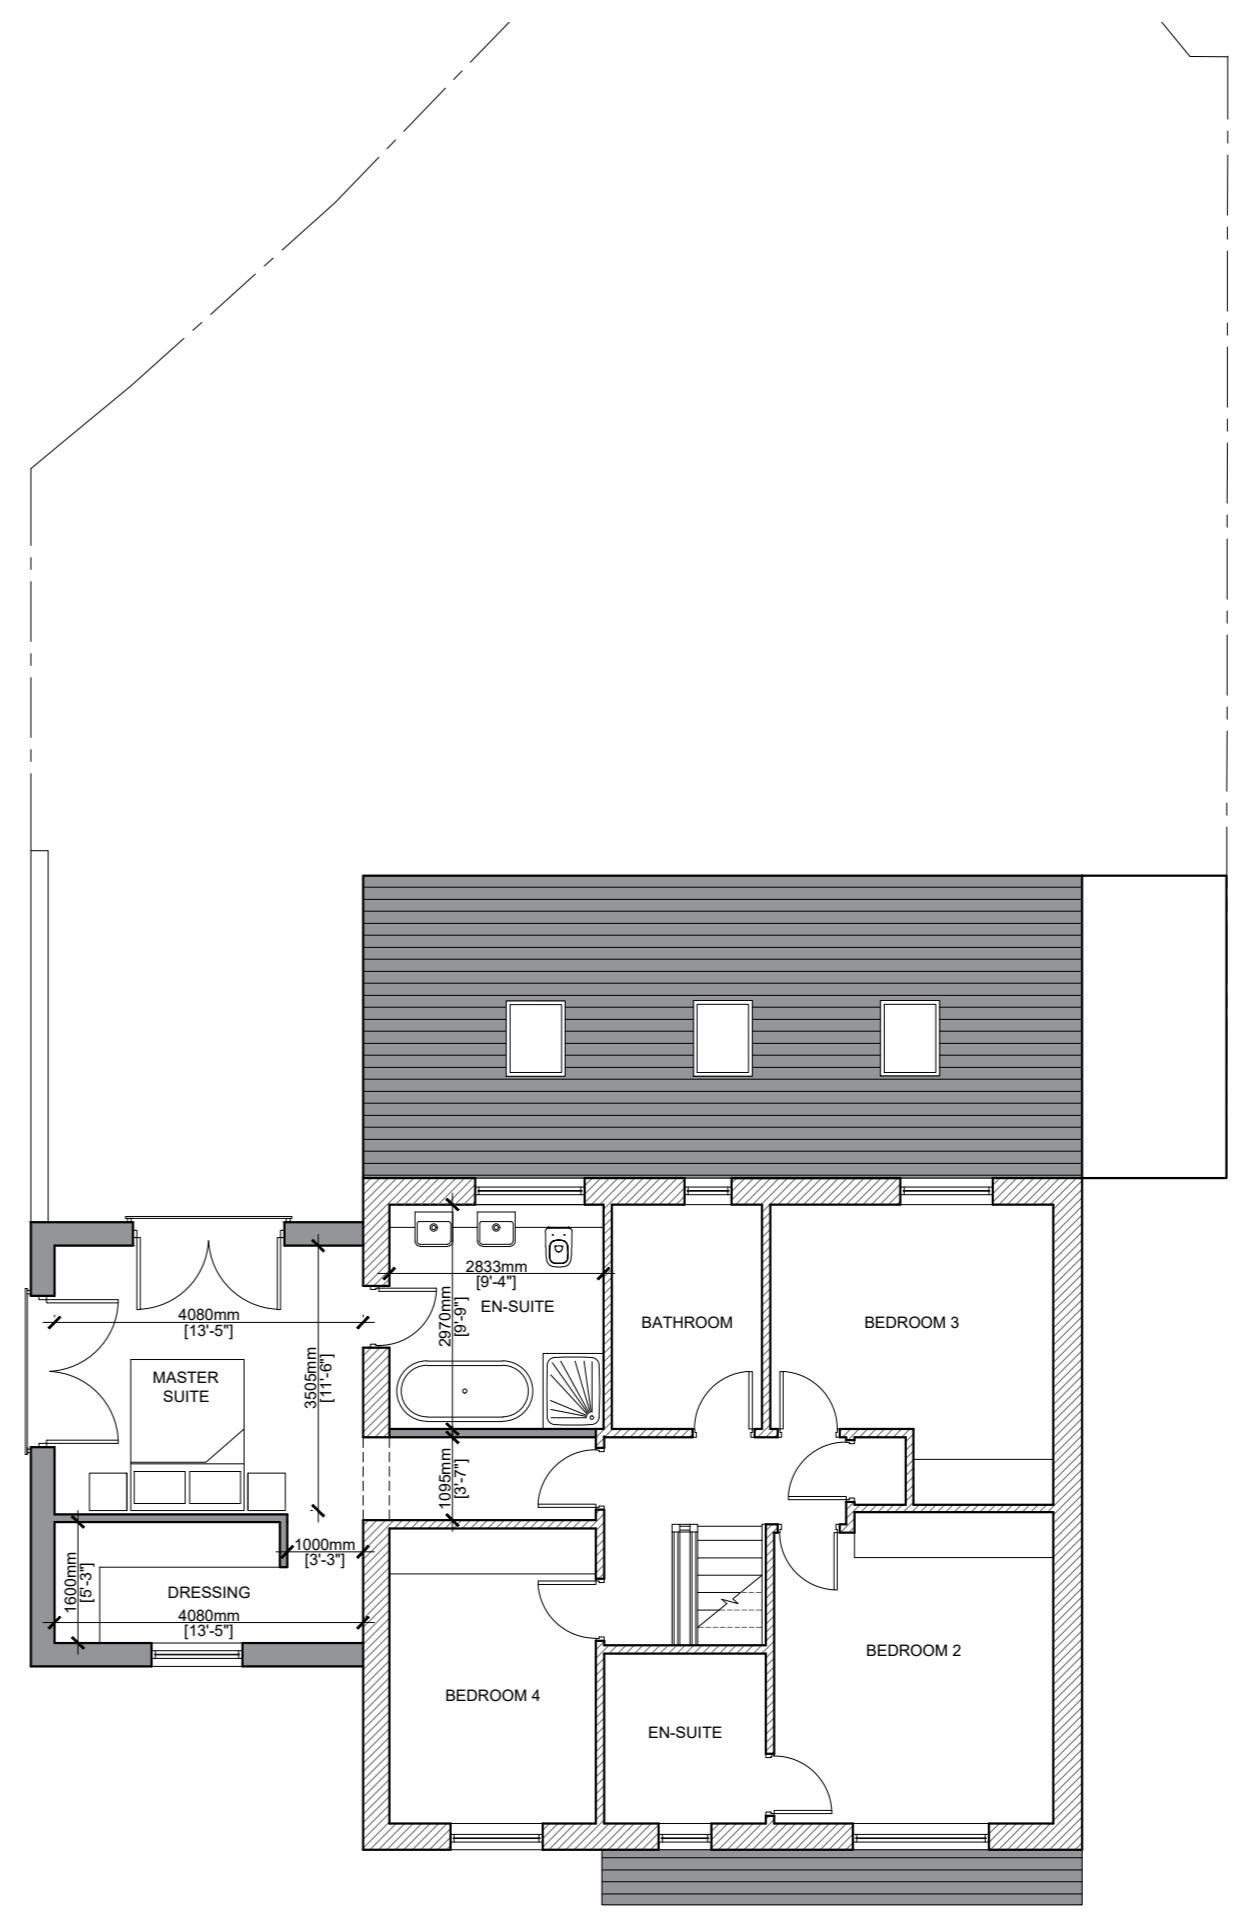

PROPOSED FIRST FLOOR PLAN SCALE 1:100

A 21.09.2021 Amended following planners comments BWT

Client Mrs J Foster

Job Title Proposed Extensions and Alterations to 28 Ludlow Road, Clitheroe

Drawing Title Proposed Plans and Elevations

Scale 1:100 @ A2 Date May 2021 Drawn BWT

**spa**  
SUNDERLAND PEACOCK ARCHITECTS  
SUNDERLAND PEACOCK & ASSOCIATES LTD.  
HAZELMERE, PIMLICO ROAD, CLITHEROE  
LANCASHIRE, BB9 2AD  
T 01200 423178 F 01200 427328  
E info@sunderlandpeacock.com  
www.sunderlandpeacock.com



6383 -P01

REV A