



This drawing is to be read in conjunction with all relevant Architect, consultants' and specialists' drawings and specifications. The Architect is to be notified of any discrepancies before proceeding. Do not scale from this drawing. All dimensions and levels are to be checked on site. This drawing is subject to copyright. All work carried out before Planning and Building Permission has been granted is at the contractor/clients risk.


Note: proposed drawing based on OS dwg information. All illustrated dimensions are approximate and all site dimensions are to be checked on site and subject to site survey.

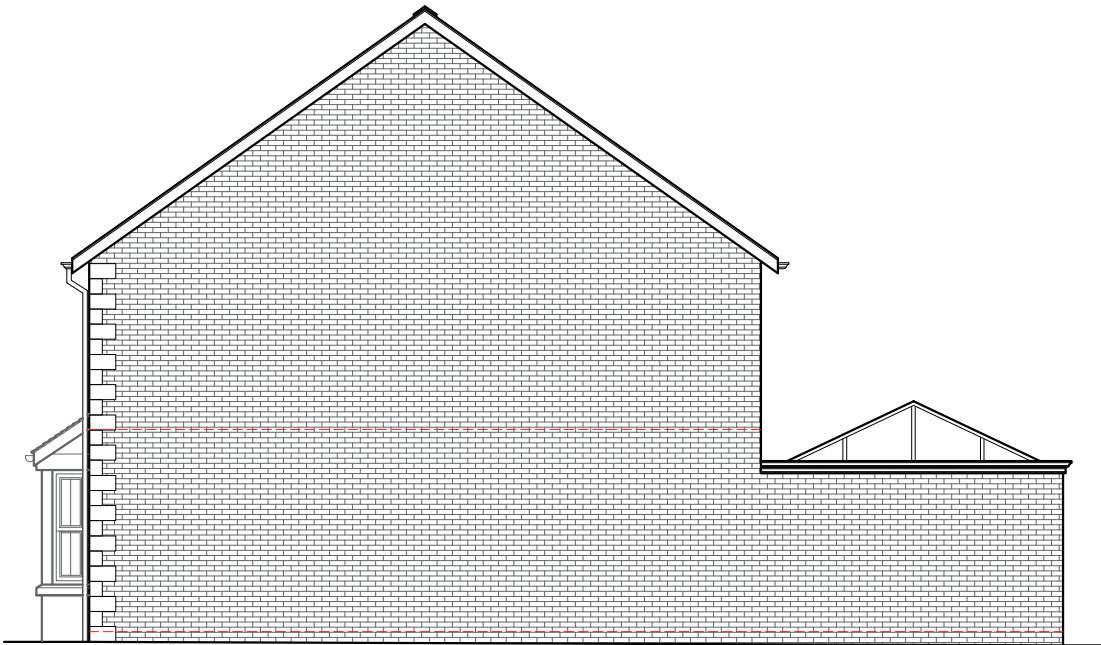

EXISTING NORTH WEST FACING ELEVATION SCALE 1:100

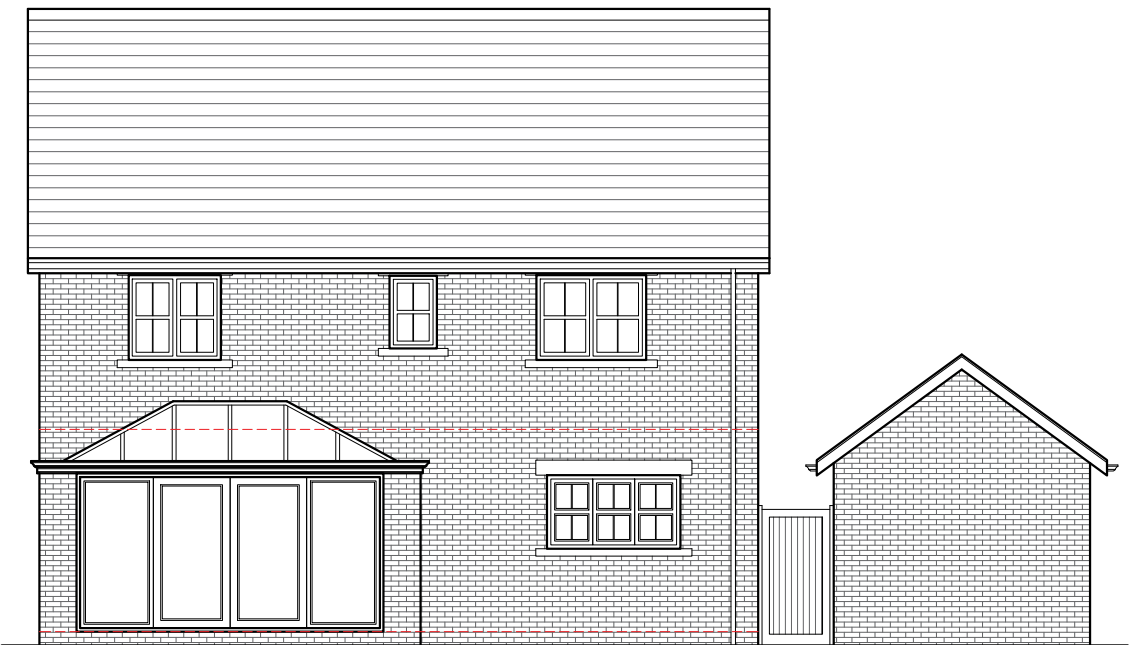


EXISTING SOUTH WEST FACING ELEVATION SCALE 1:100

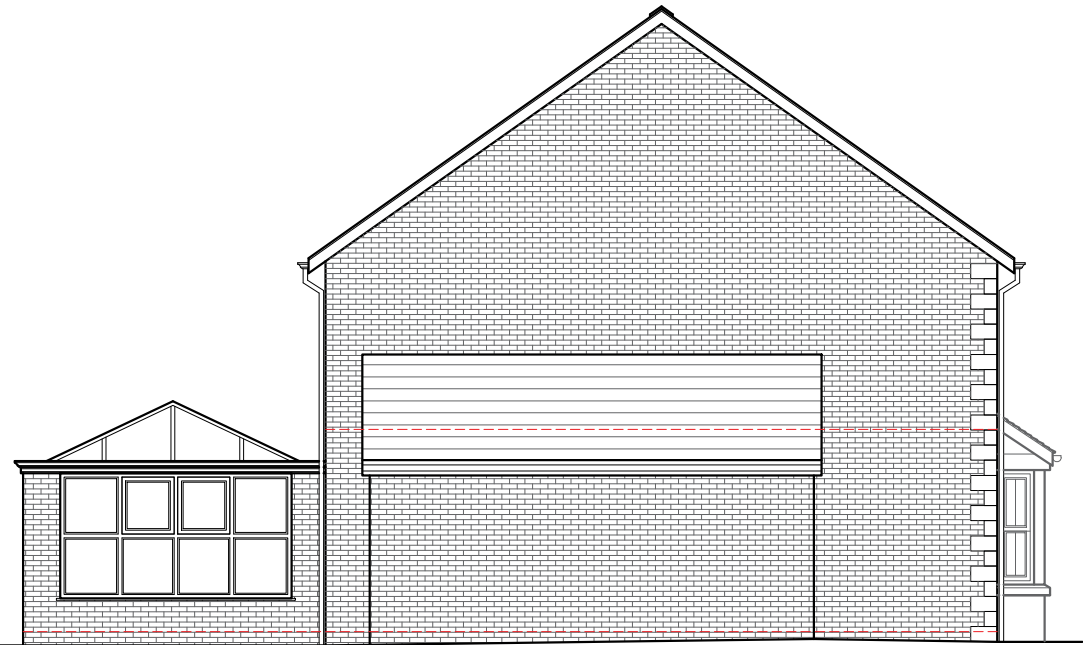


EXISTING SOUTH EAST FACING ELEVATION SCALE 1:100



EXISTING NORTH EAST FACING ELEVATION SCALE 1:100

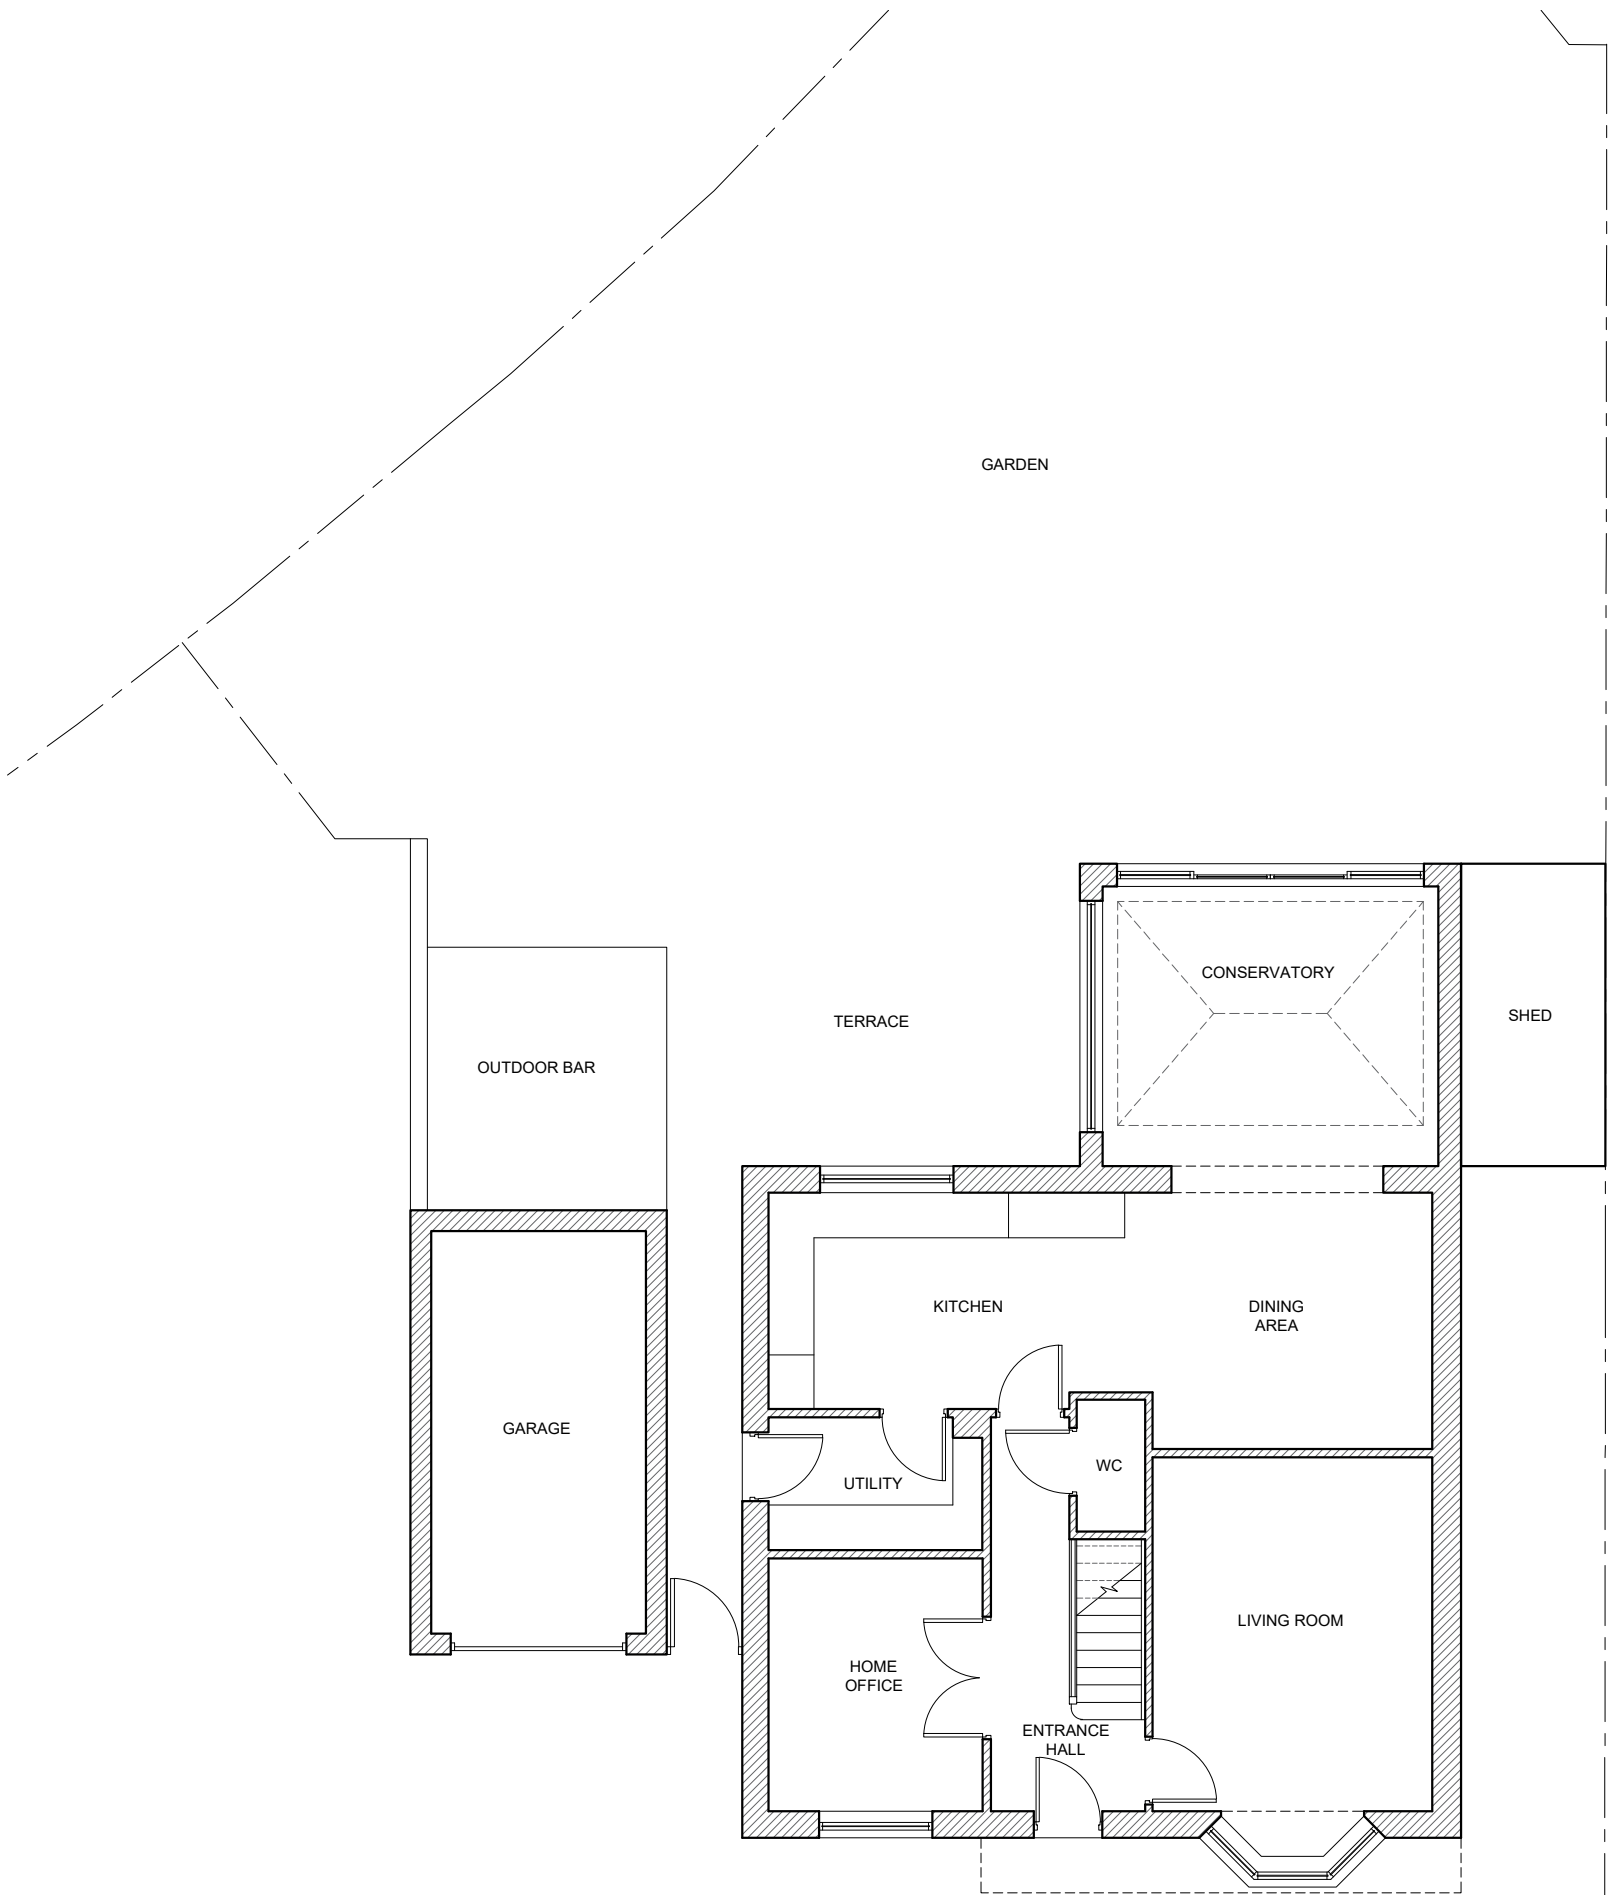

EXISTING GROUND FLOOR PLAN SCALE 1:100

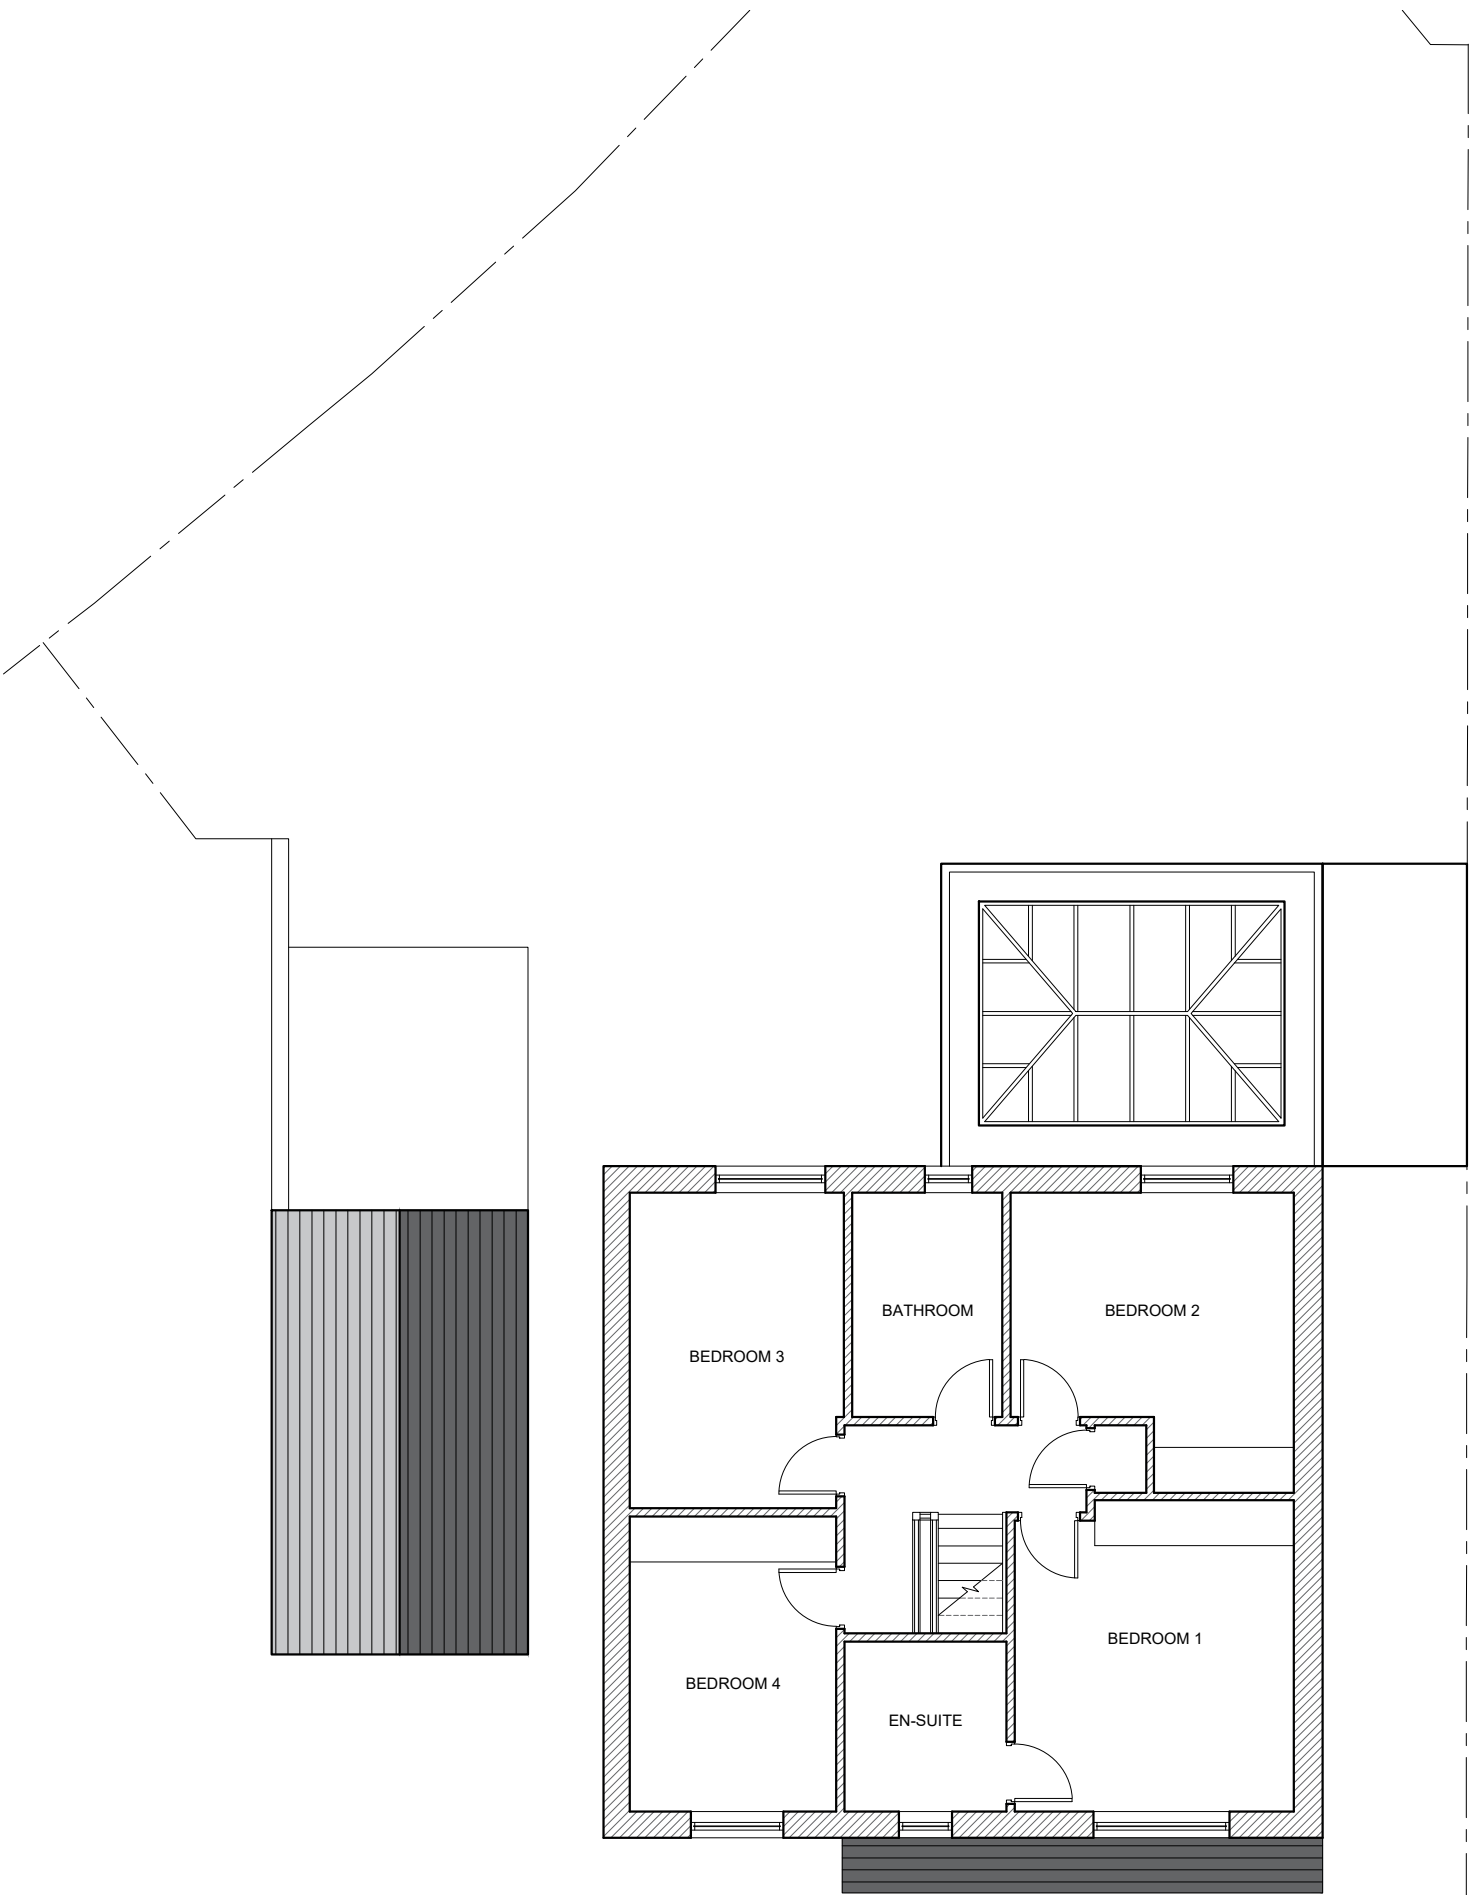

EXISTING FIRST FLOOR PLAN SCALE 1:100

Client		
Mrs J Foster		
Job Title		
Proposed Extensions and Alterations to 28 Ludlow Road, Clitheroe		
Drawing Title		
Existing Plans and Elevations		
Scale	Date	Drawn
1:100 @ A2	May 2021	BWT
		
SUNDERLAND PEACOCK & ASSOCIATES LTD. HAZELMERE, PIMLICO ROAD, CLITHEROE LANCASHIRE, BB7 2AG T 01200 423178 F 01200 427328 E info@sunderlandpeacock.com www.sunderlandpeacock.com		
6383 -E01		REV -