


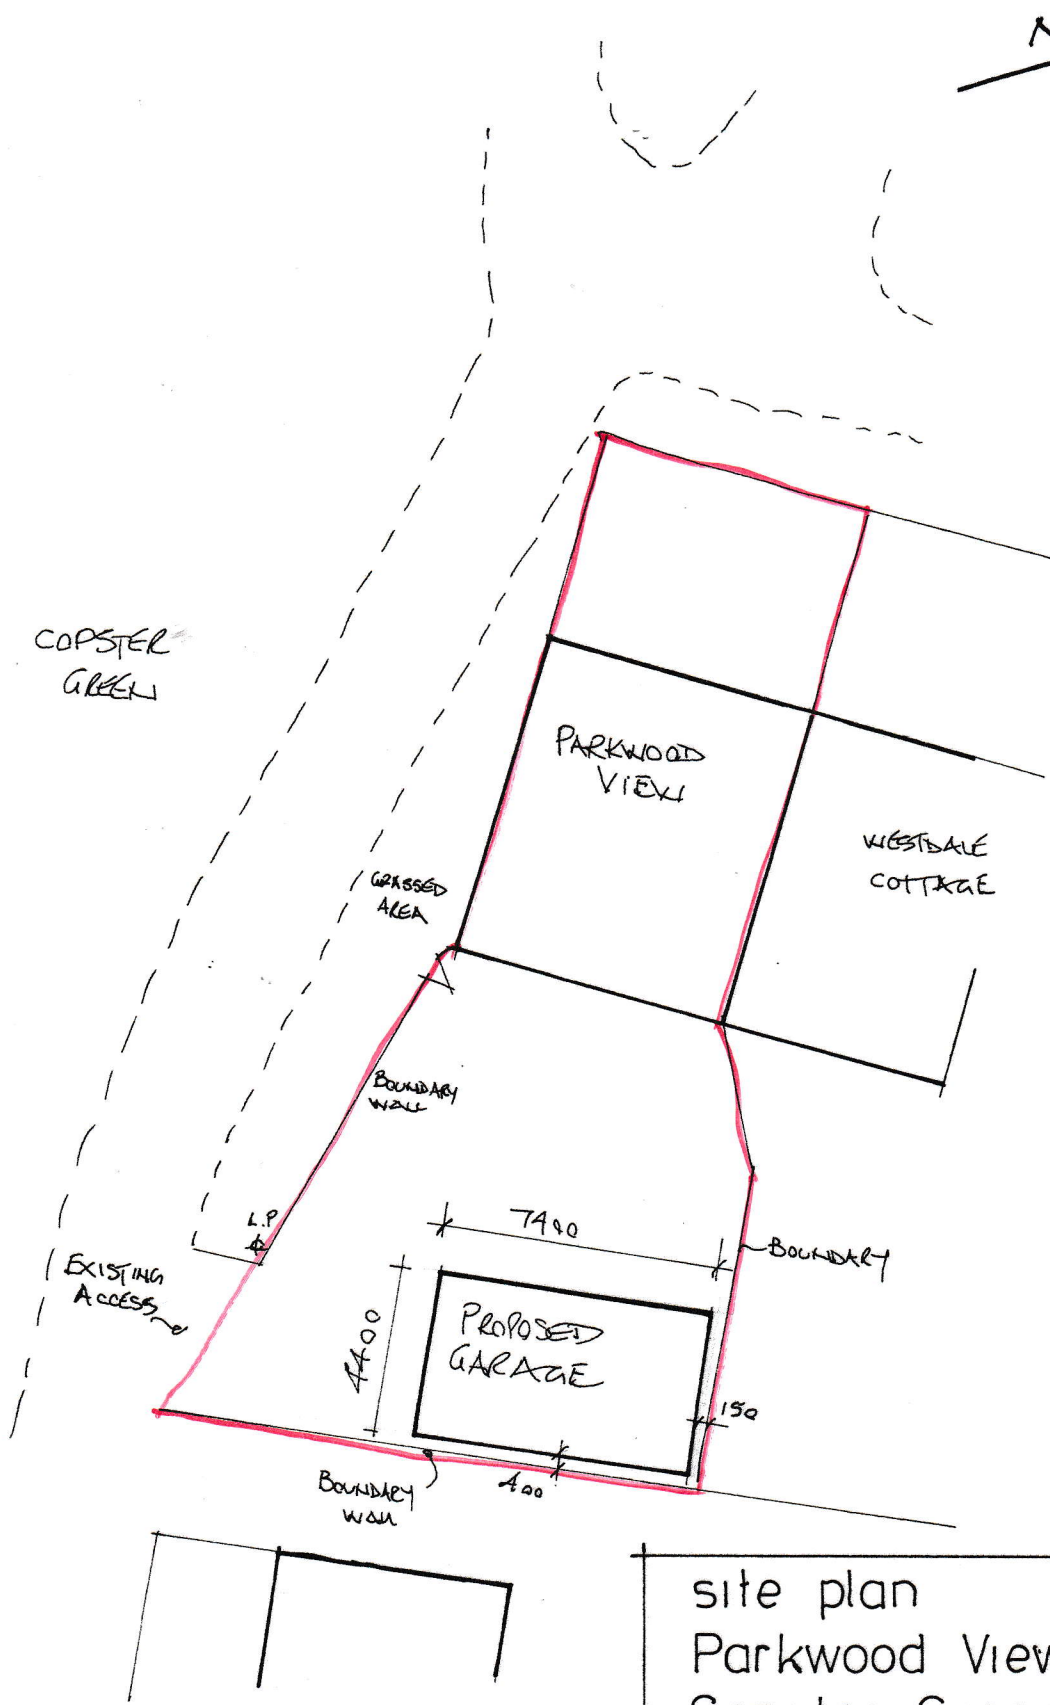

site plan
Parkwood View
Copster Green
BB1 9EN
scale 1:200@ A4