



Existing


Existing building

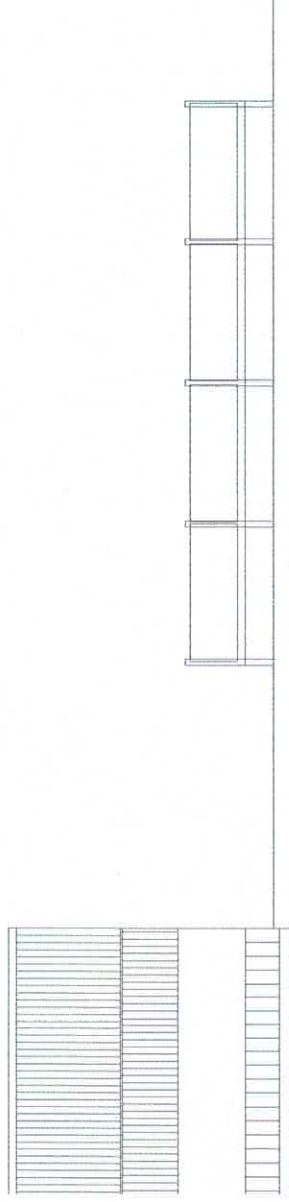

North Elevation

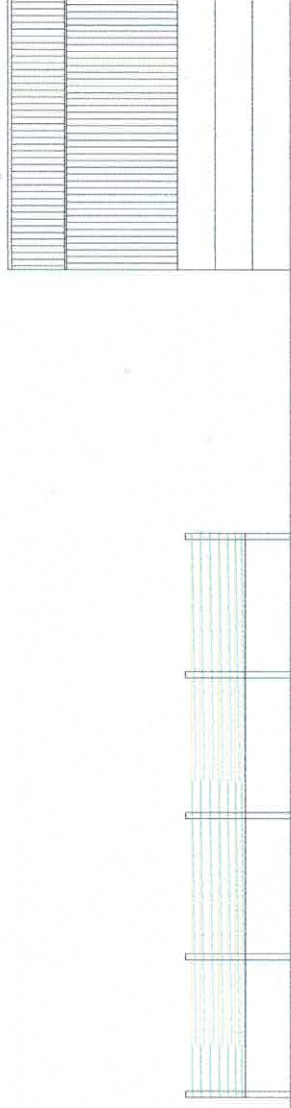

South Elevation

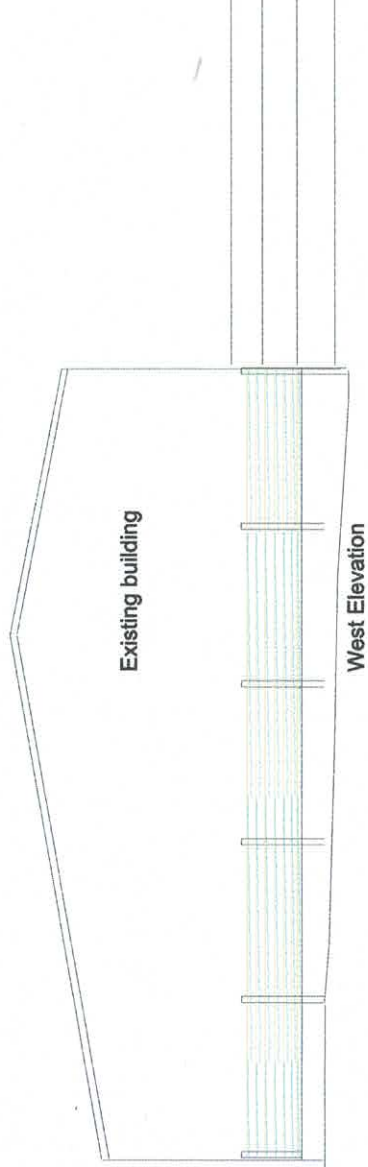


West Elevation


Covered slurry store
Elevations
Scale 1:200 @ A3

Materials:
Walls - Yorkshire board cladding
Roof - Fibre cement sheeting


Proposed

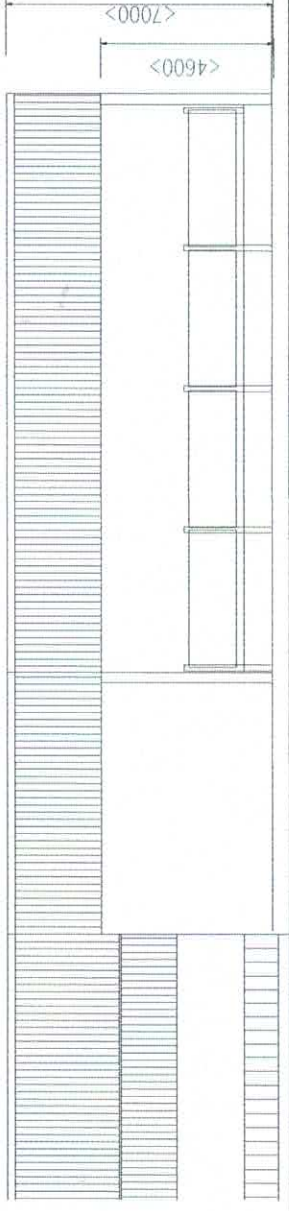

North Elevation

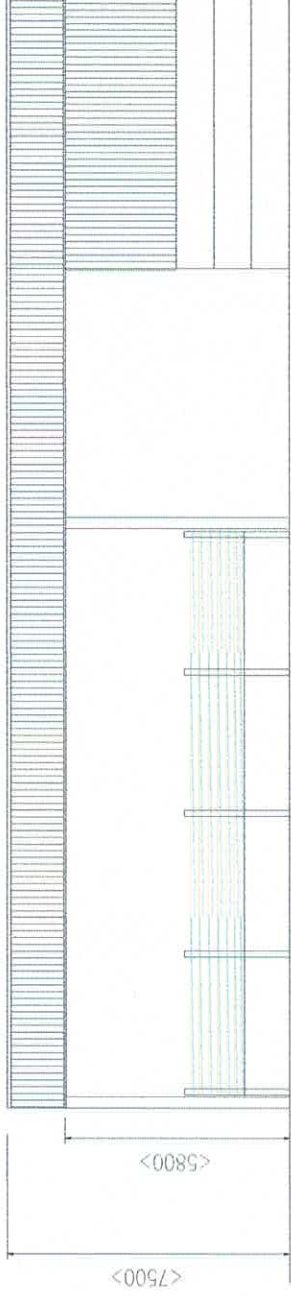


South Elevation

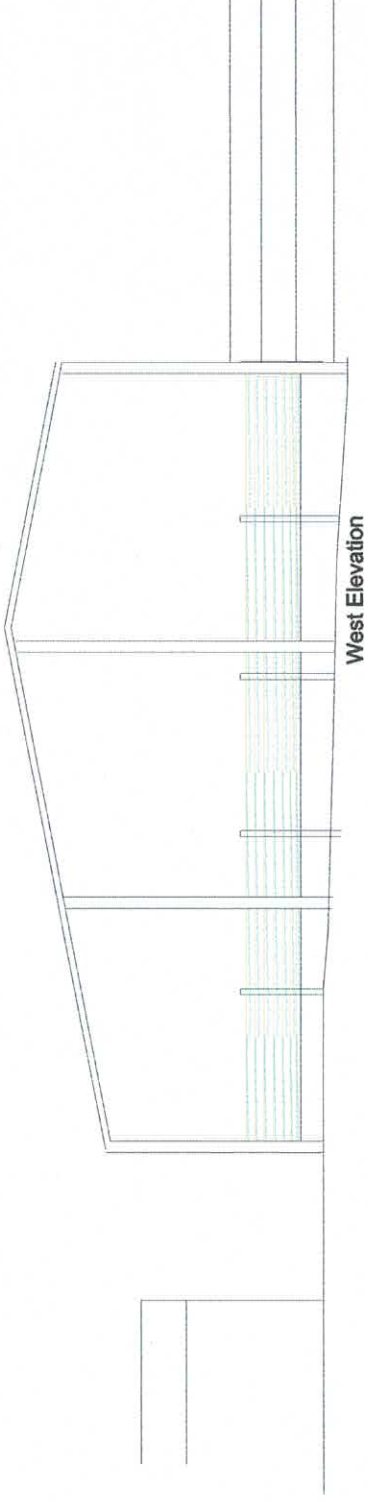

West Elevation

Existing

Proposed

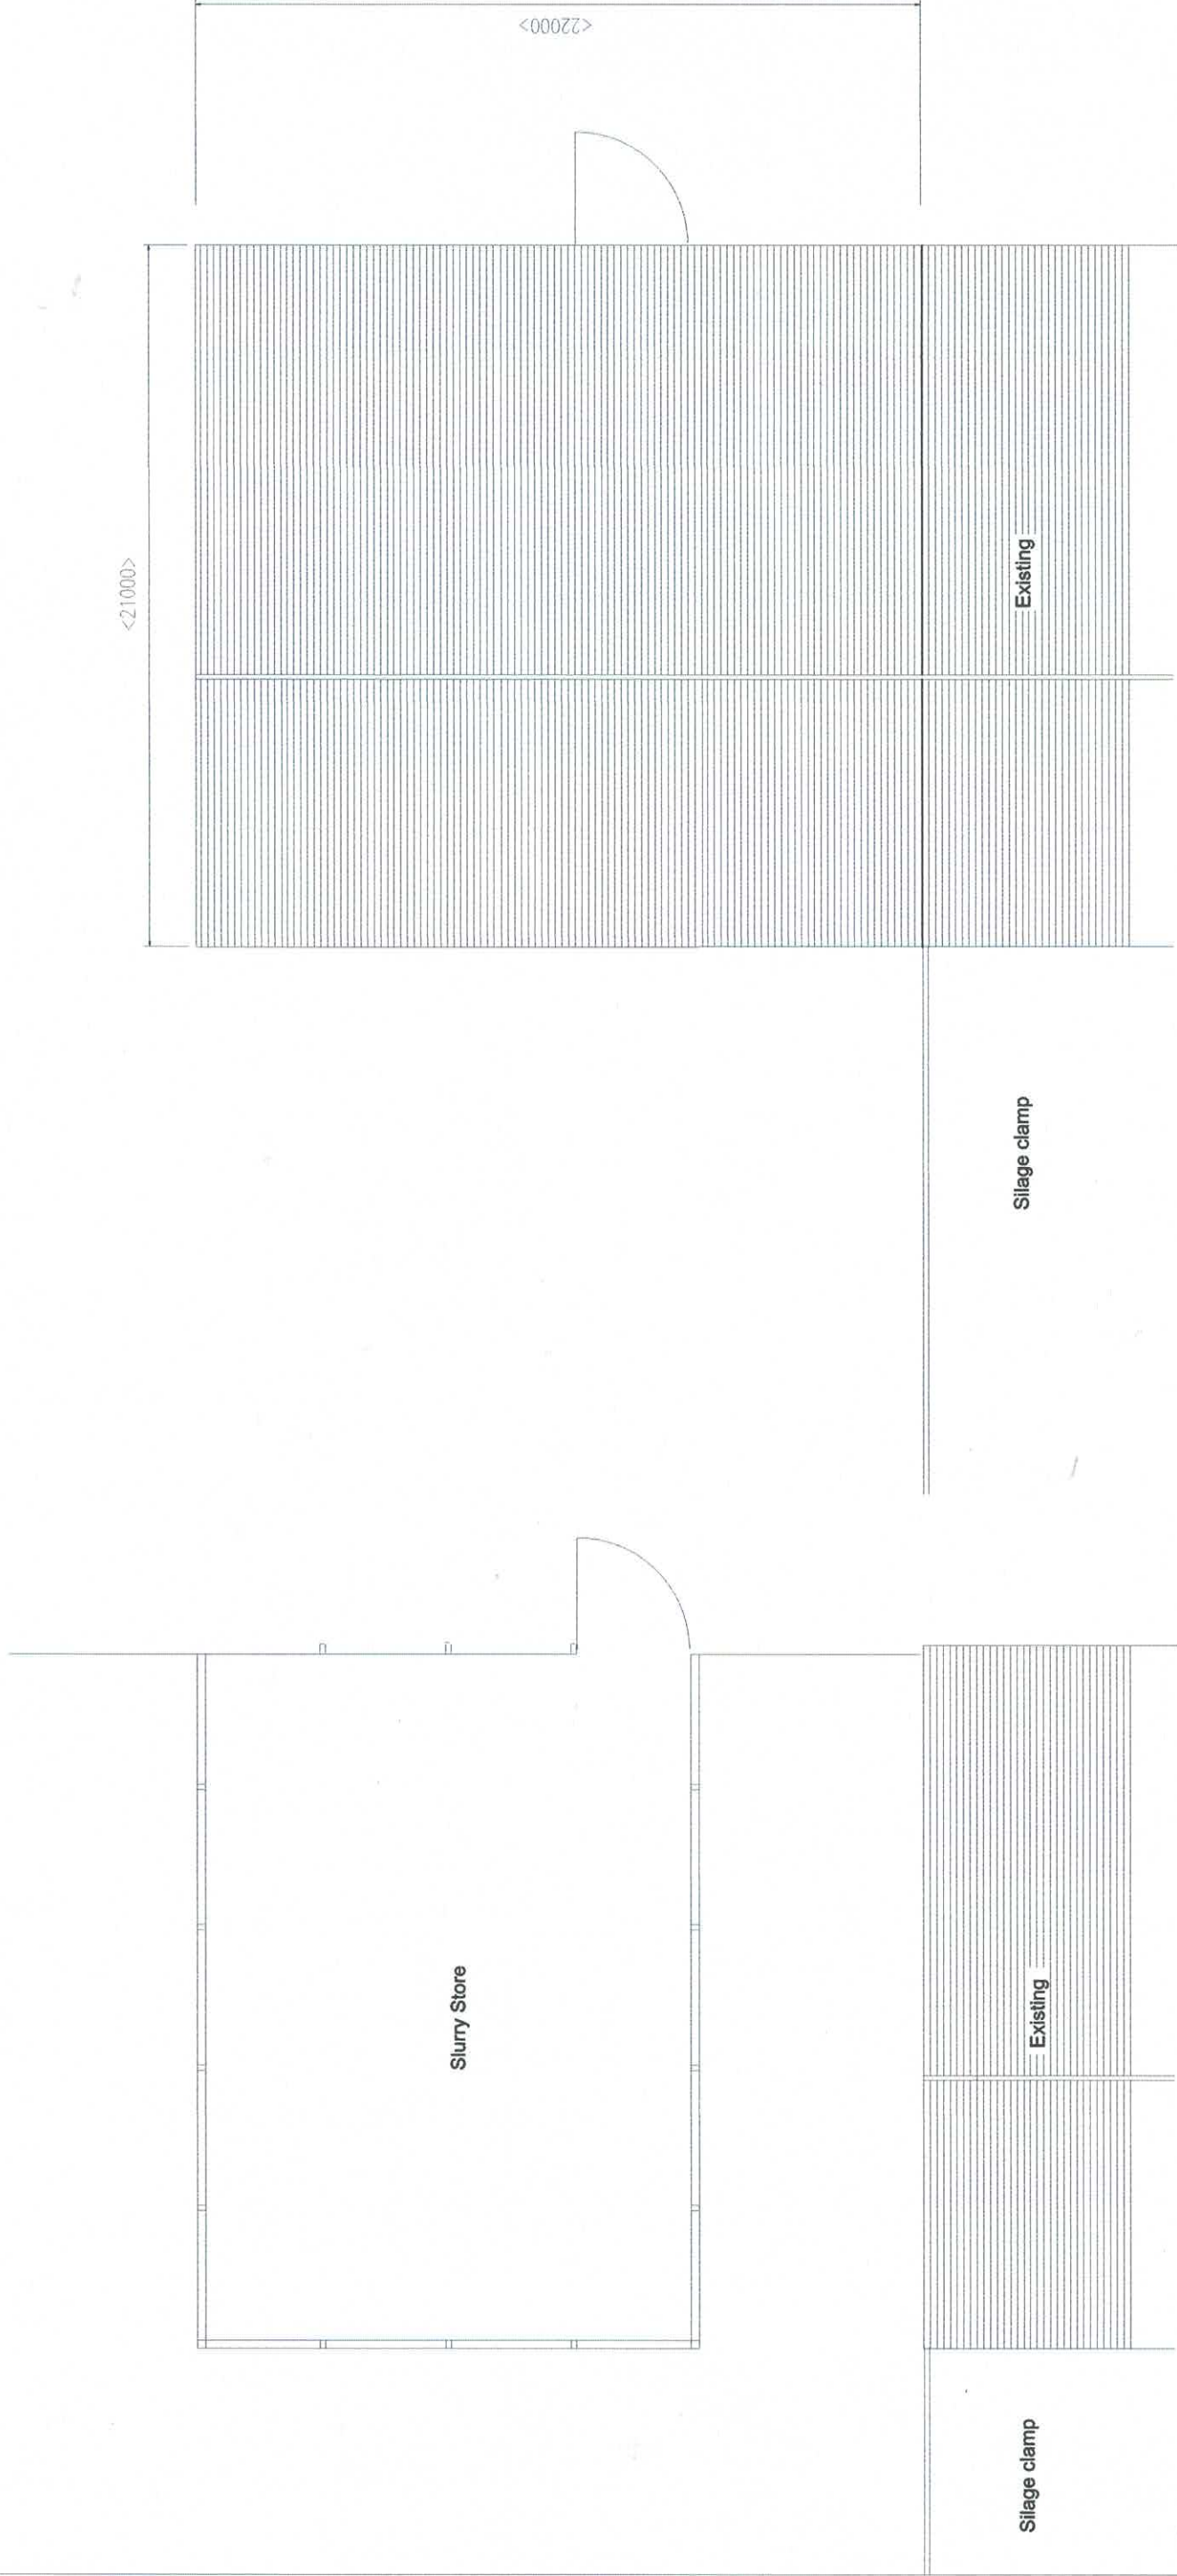

Covered slurry store
Plan View
Scale 1:200 @ A3