



Exhng Front Elevation


Scale
1:50
paper A4

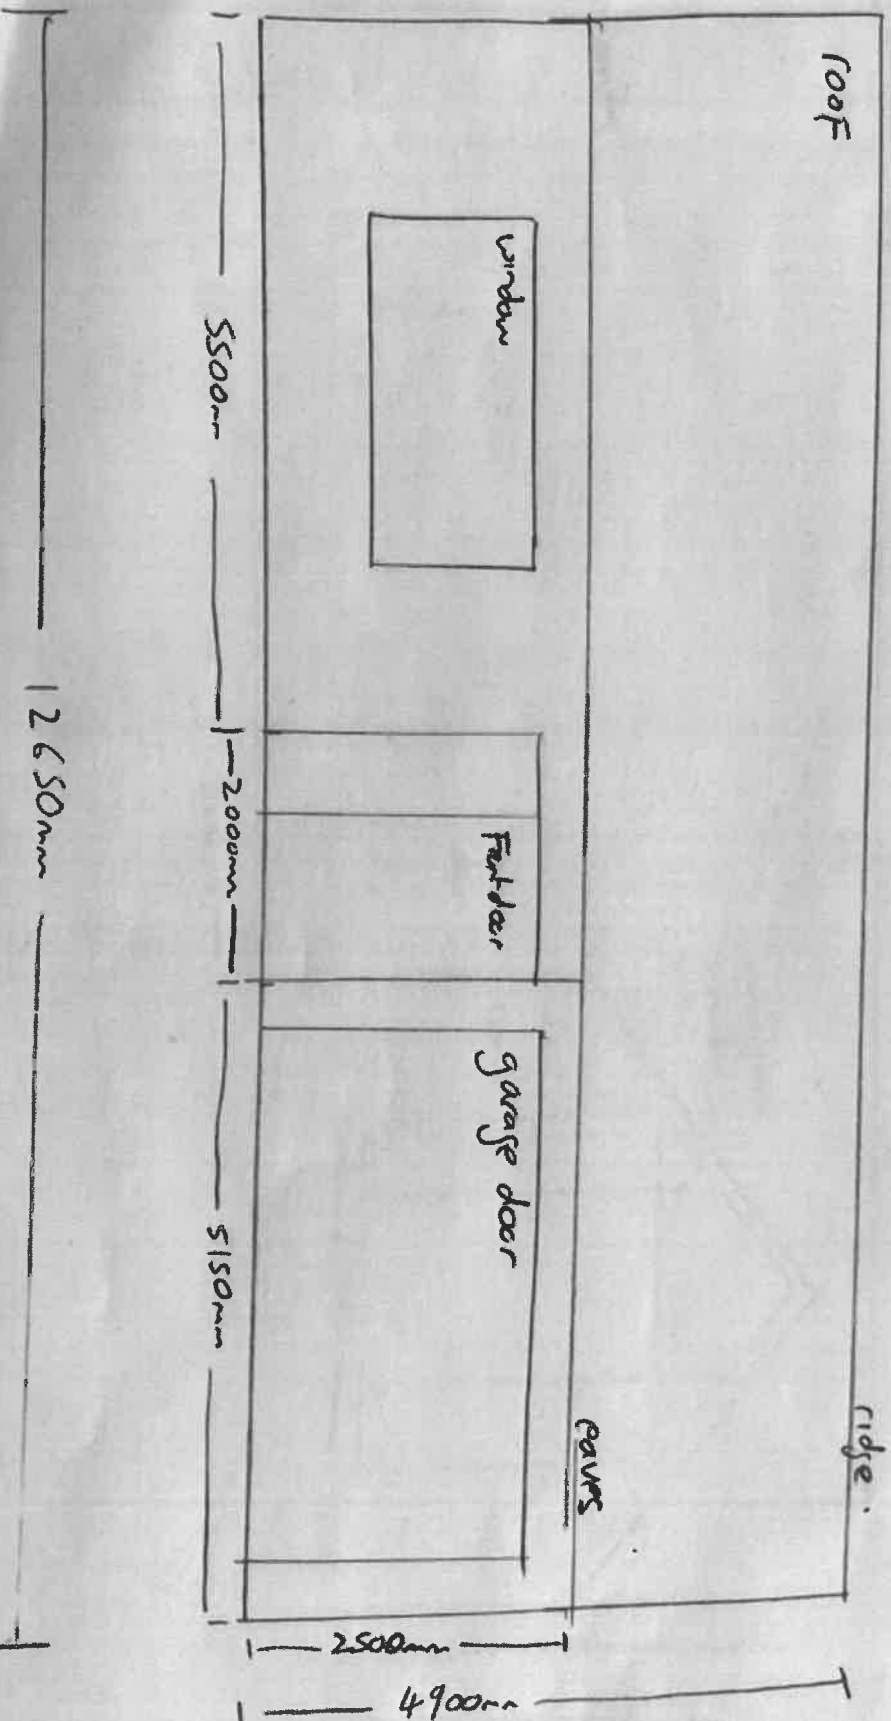

Exshys Side Elevation (Far left side)

Scale 1:100
Paper A4

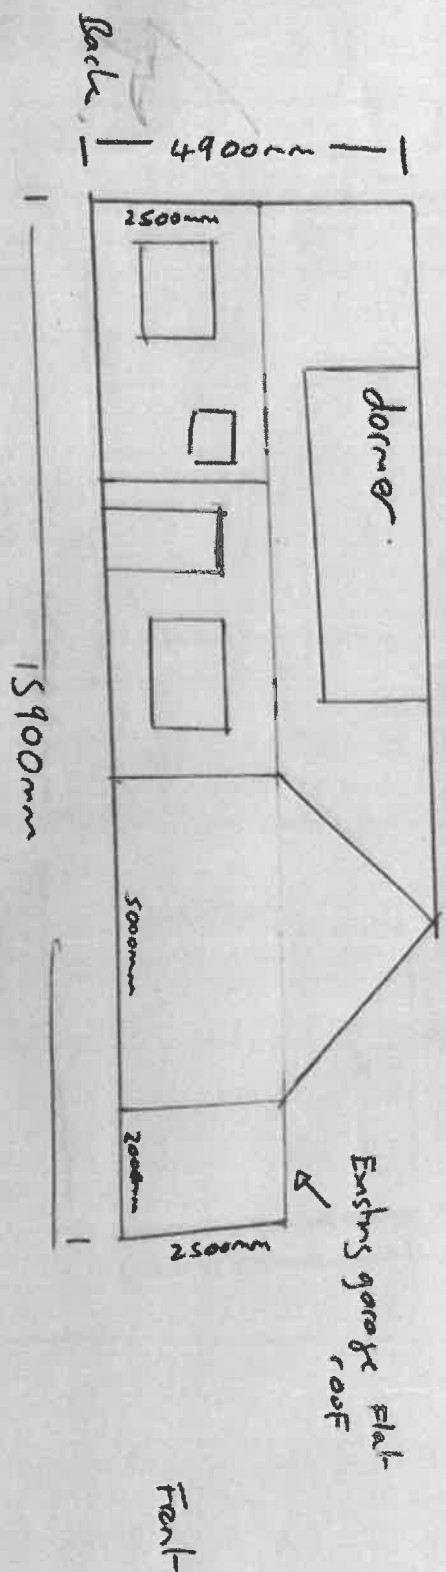

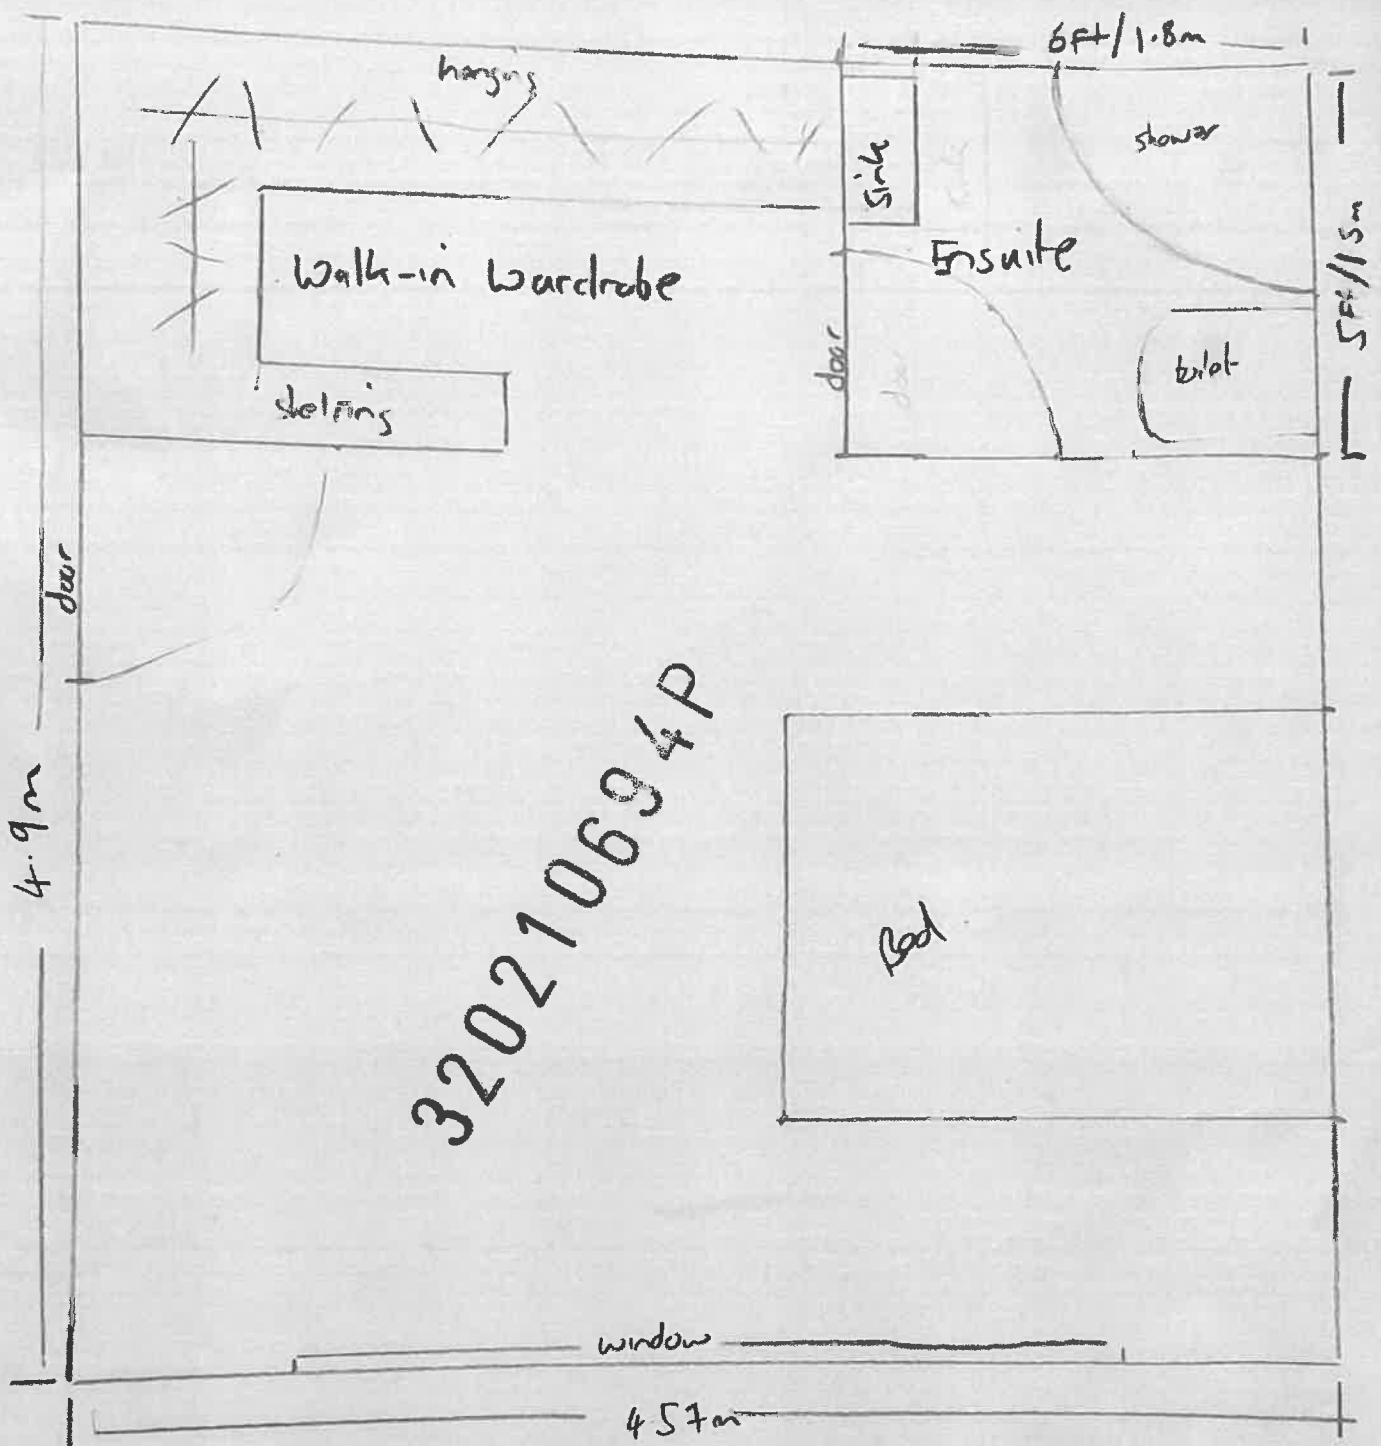



Internal works/plan for garage conversion

Scale 1x25

Front elevation of garage conversion with apex roof

Scale
1cm = 25cm (125x)

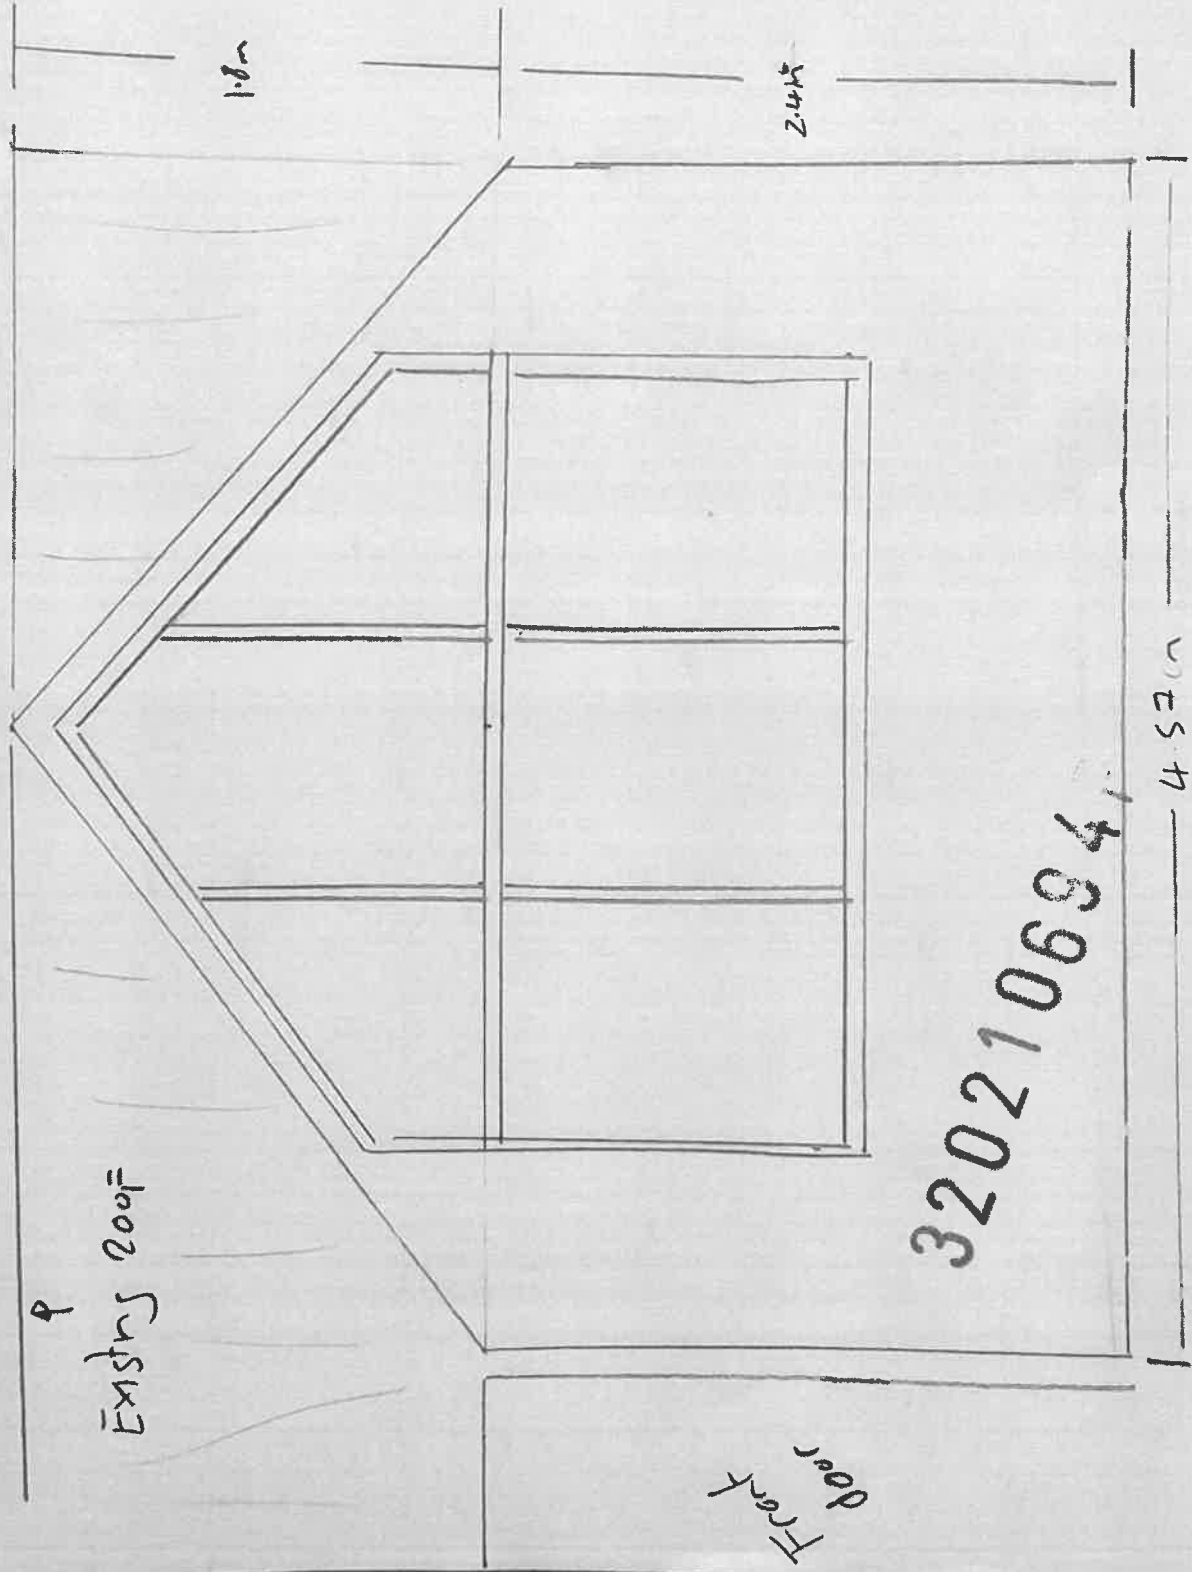

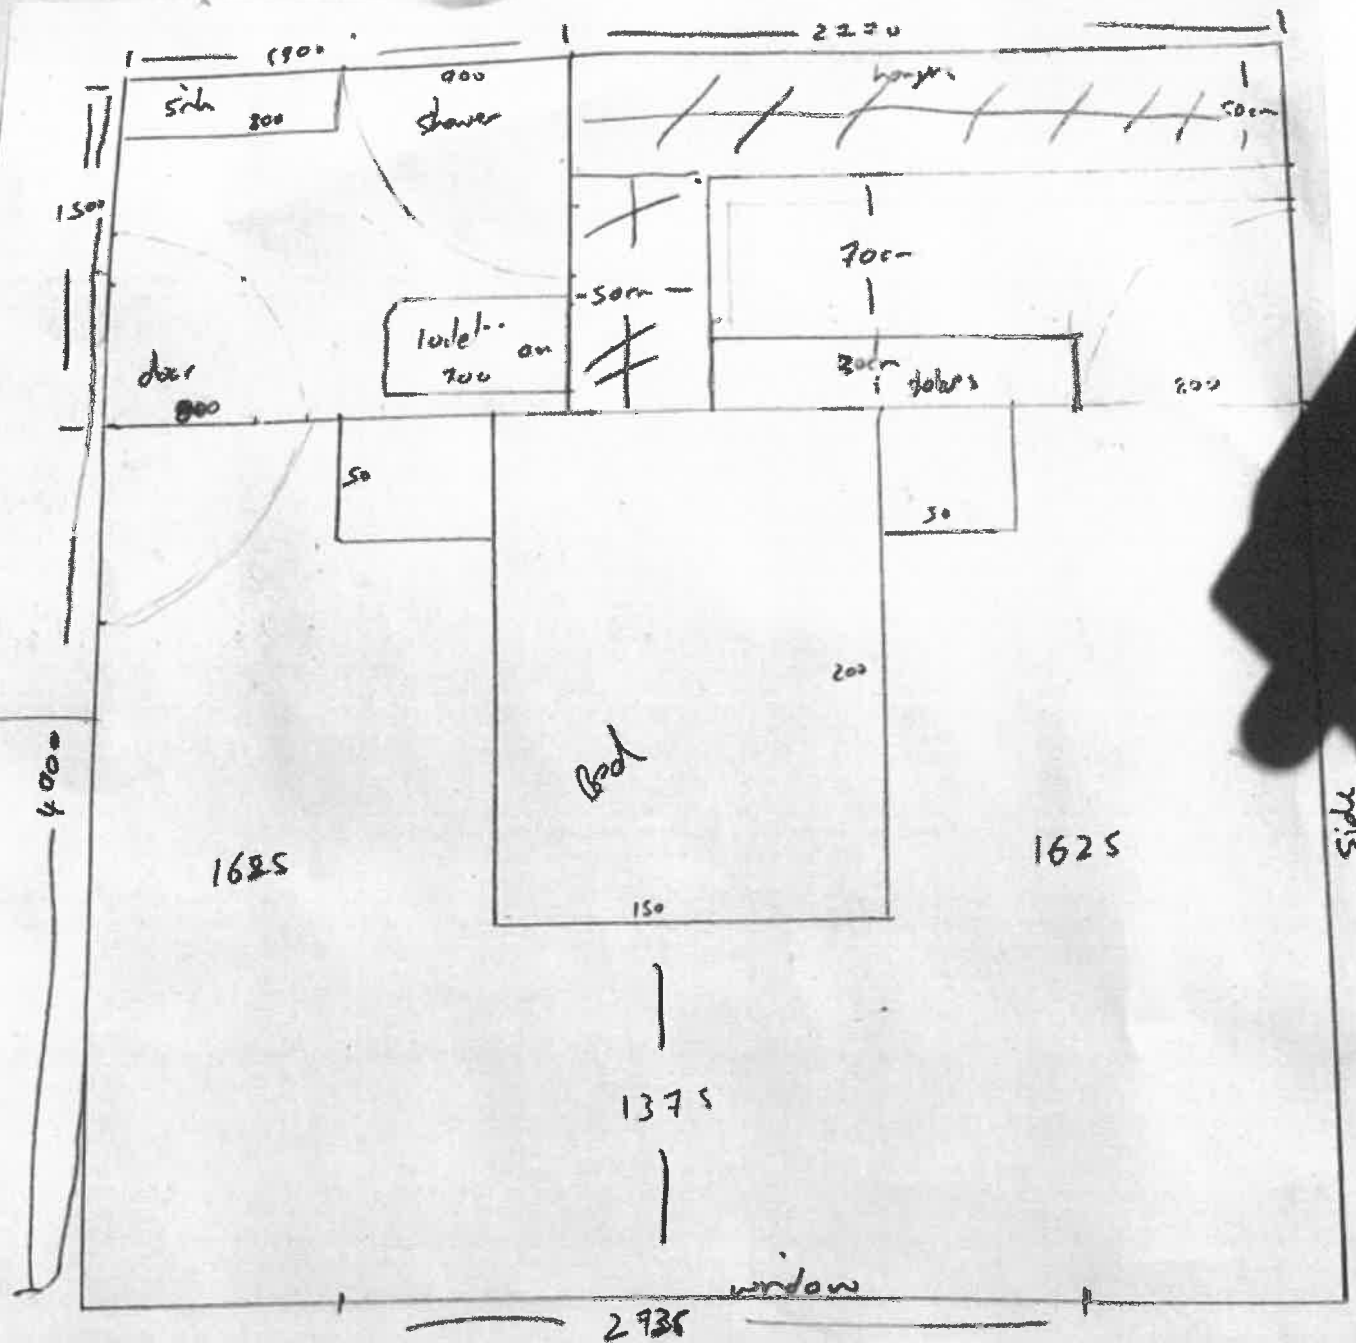

Floor plan of garage extension

Scale 1:25
paper A4