

NOTES:



No.	Description	Date

CLIENT:
M. TATTERSALL

PROJECT:
**PROPOSED GARAGE
EXTENSION TO 75 MITTON
ROAD, WHALLEY,
LANCASHIRE, BB7 9JN**

SHEET:
**EXISTING PLANS &
ELEVATIONS**

Project number PHA/638

Date 01/07/2021


Drawn by RH

Checked by PH


A1.3

Scale As indicated


Sheet size A1

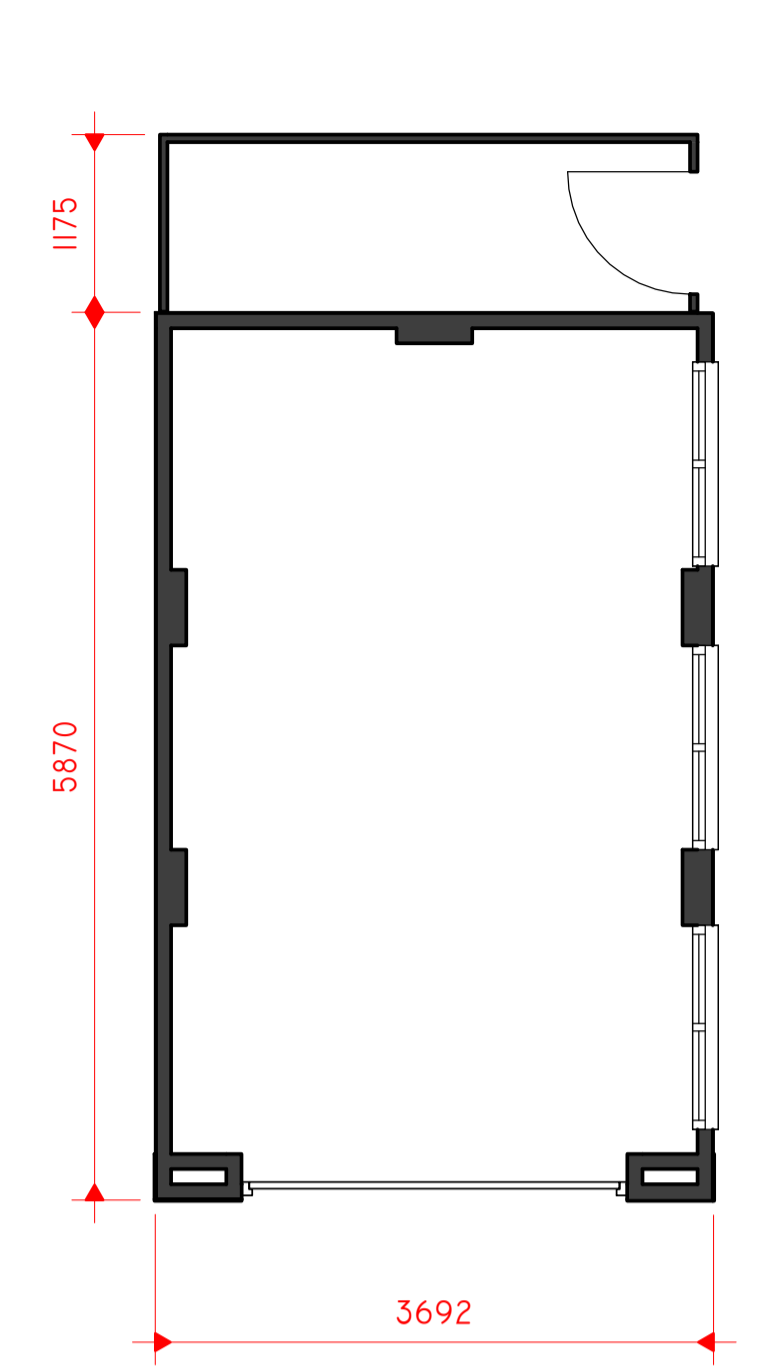


1 0 GROUND FLOOR
1 : 50

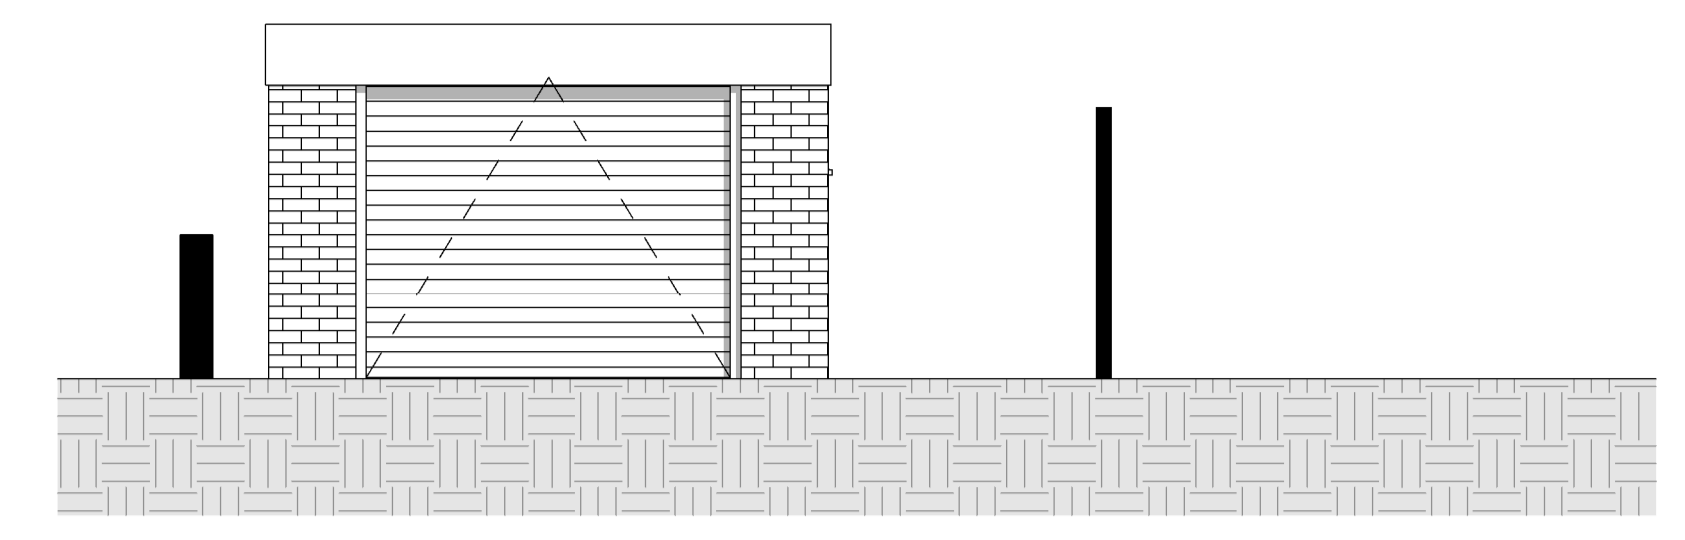


2 EXISTING SOUTH
1 : 50

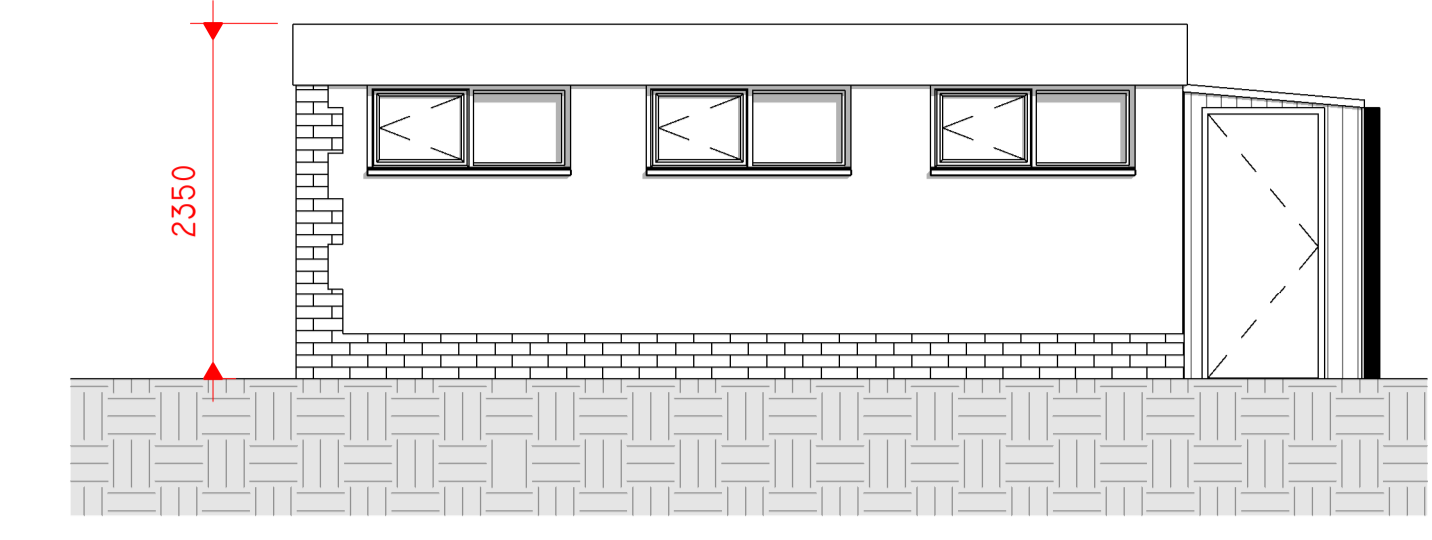

3 EXISTING EAST
1 : 50

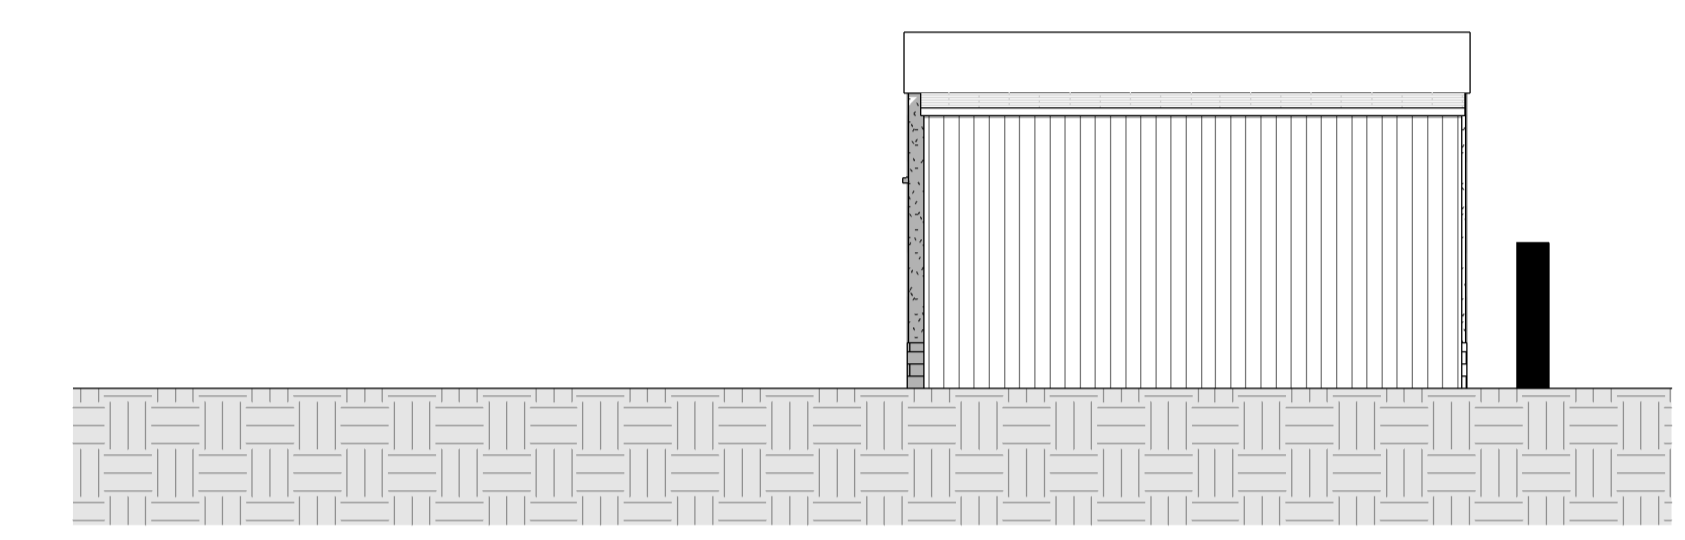

4 EXISTING NORTH
1 : 50

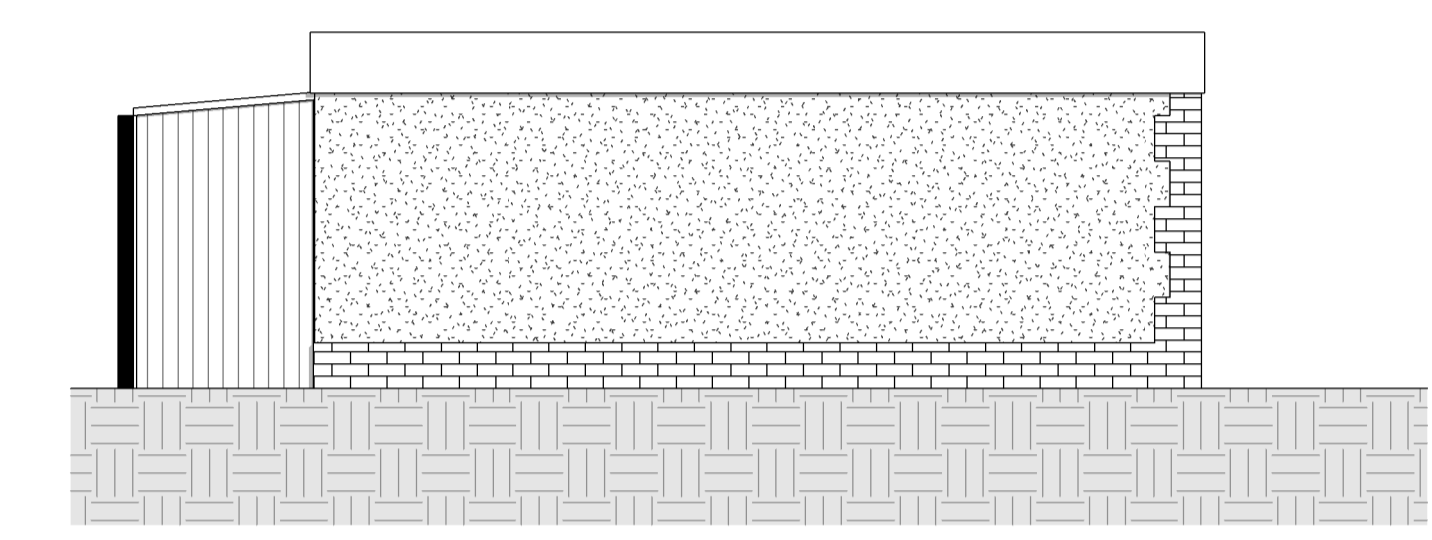

5 EXISTING WEST
1 : 50



6 EXISTING SITE PLAN
1 : 200



7 LOCATION PLAN
1 : 1250