




1 0 PROPOSED GROUND FLOOR
1 : 50

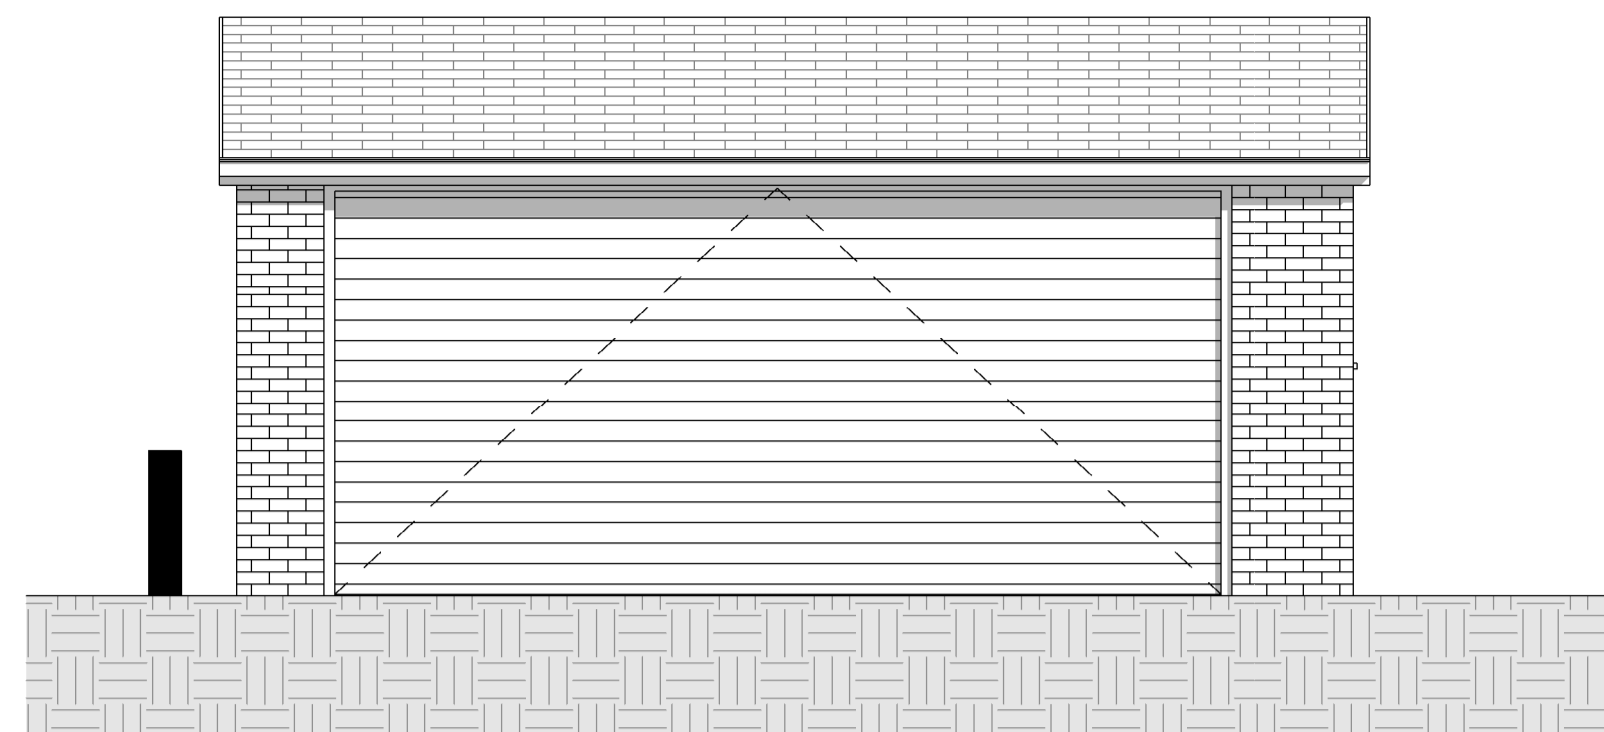


2 PROPOSED SOUTH
1 : 50

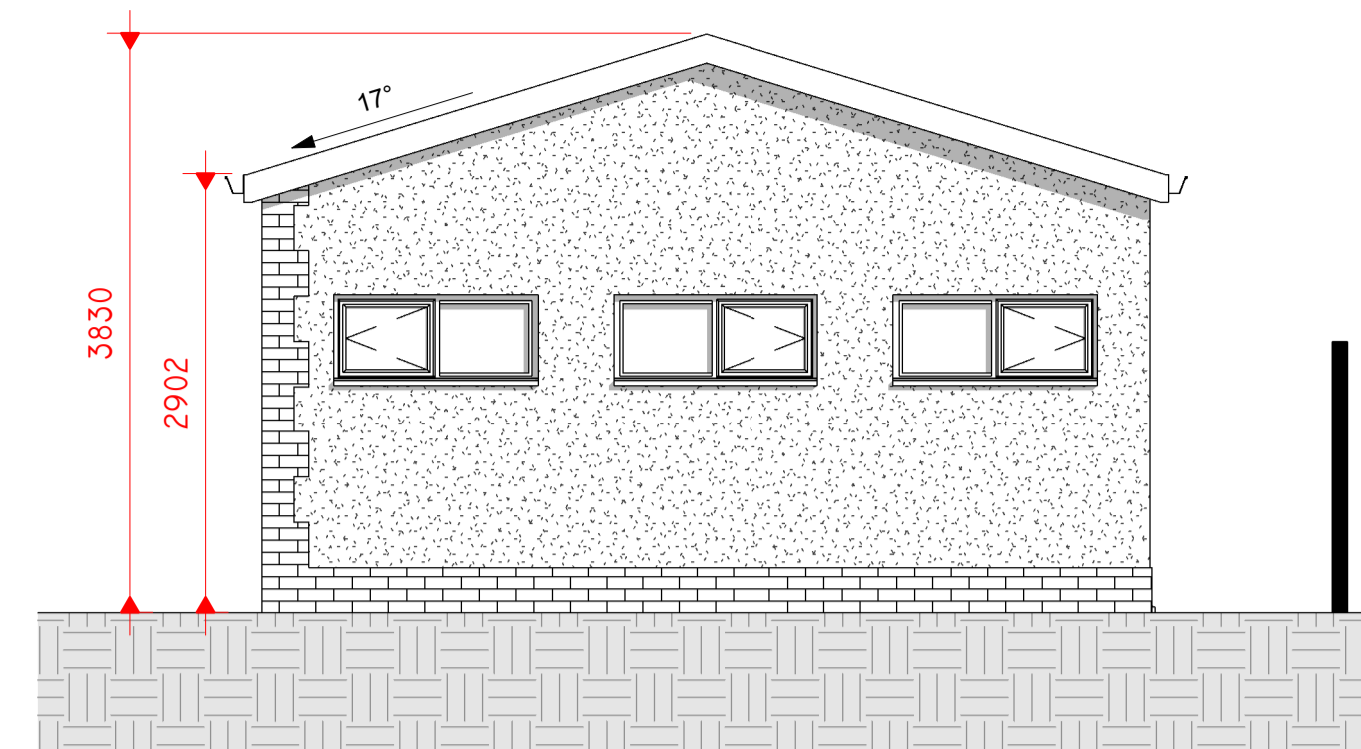

3 PROPOSED EAST
1 : 50

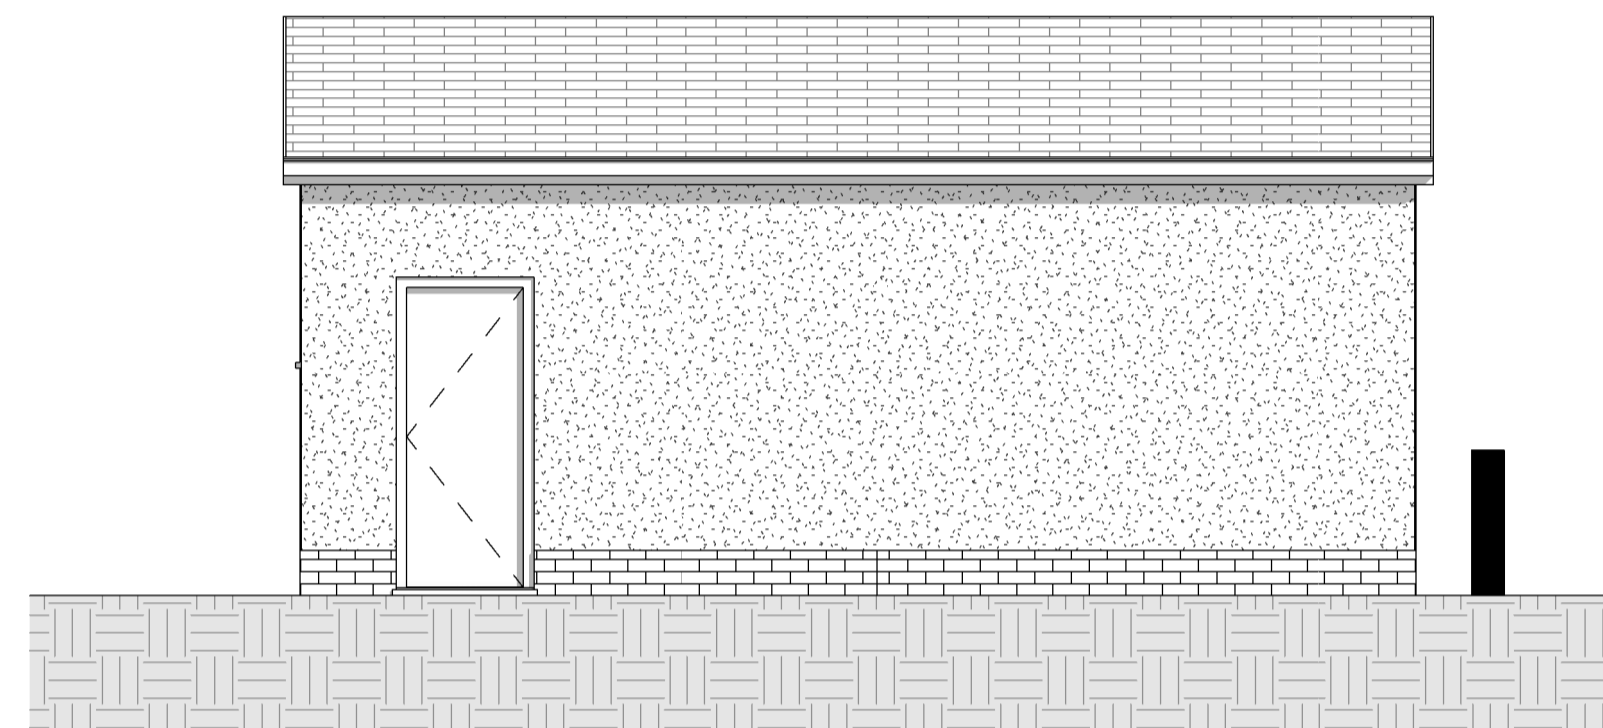

4 PROPOSED NORTH
1 : 50

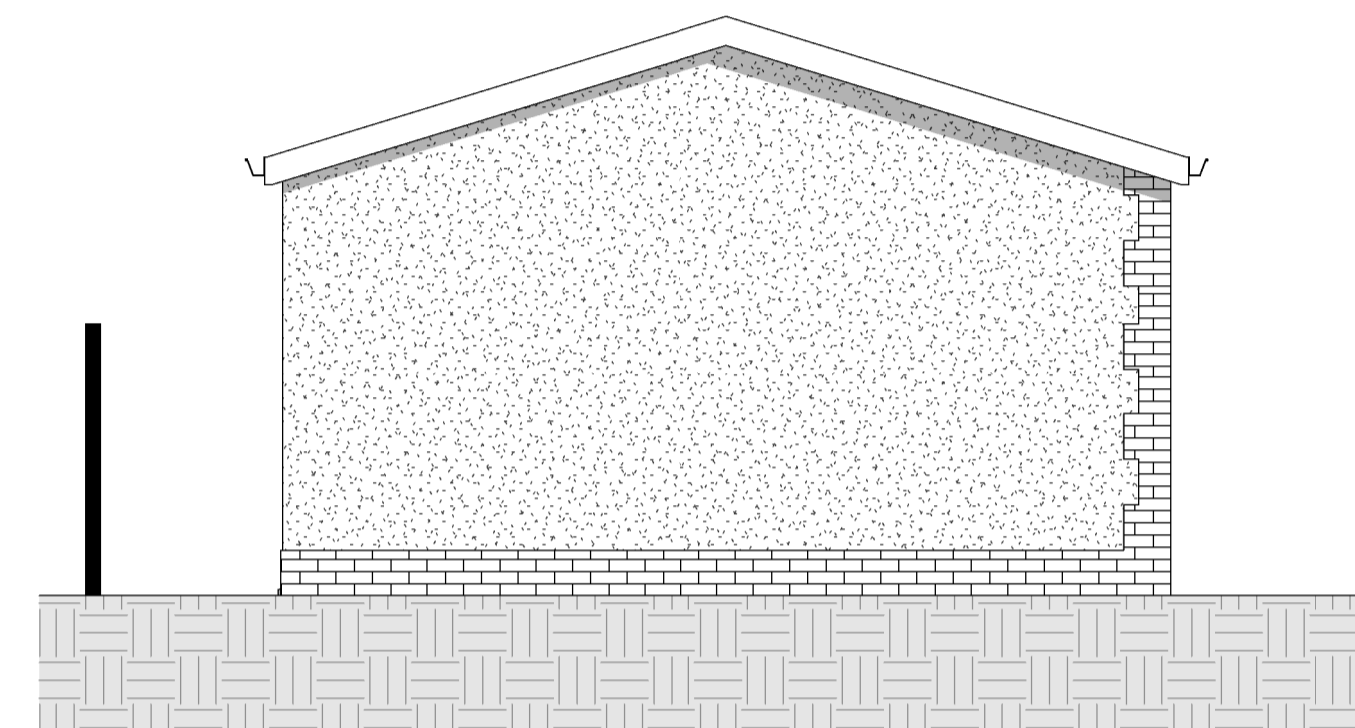

5 PROPOSED WEST
1 : 50



6 PROPOSED SITE PLAN
1 : 200



7 PROPOSED LOCATION PLAN
1 : 1250

Peter Hitchen
Architects

Marathon House
The Sidings Business Park
Whalley, BB7 9SE

01254 823 885

www.peterhitchenarchitects.co.uk

NOTES:



No.	Description	Date

CLIENT:

M. TATTERSALL

PROJECT:

PROPOSED GARAGE
EXTENSION TO 75 MITTON
ROAD, WHALLEY,
LANCASHIRE, BB7 9JN

SHEET:

PROPOSED PLANS &
ELEVATIONS

Project number

PHA/638

Date

01/07/2021

Drawn by

RH

Checked by

PH

A1.4

Scale

As indicated

Sheet size

A1