


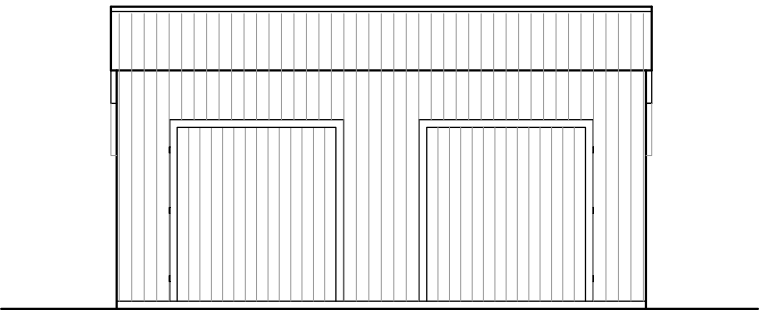


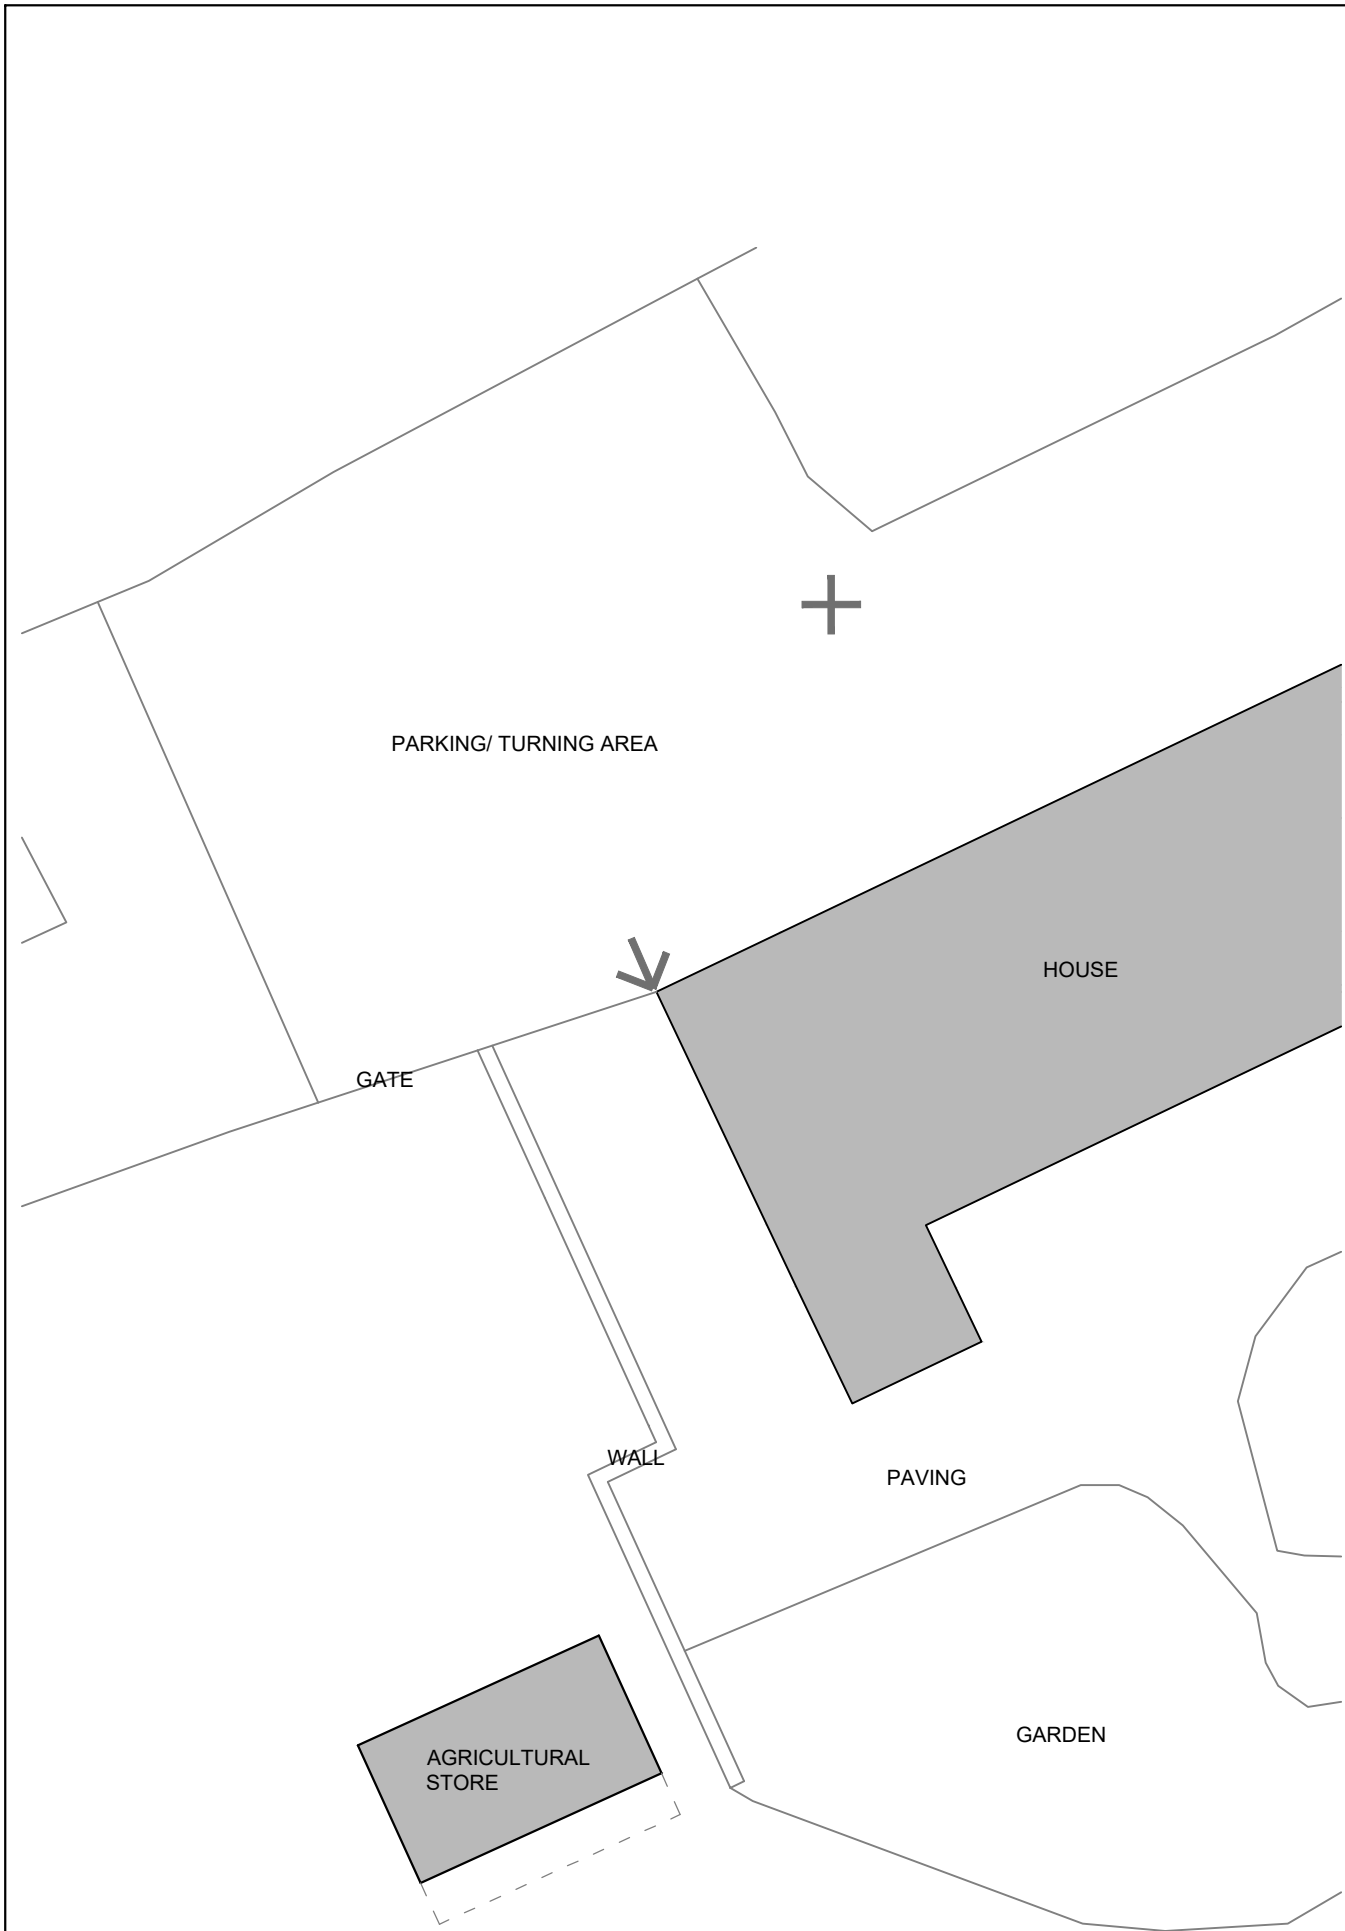


Field Facing South Elevation

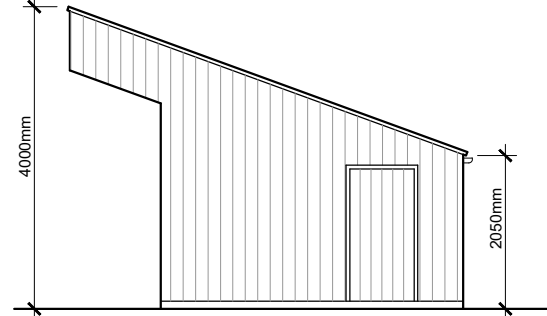


House Facing East Elevation

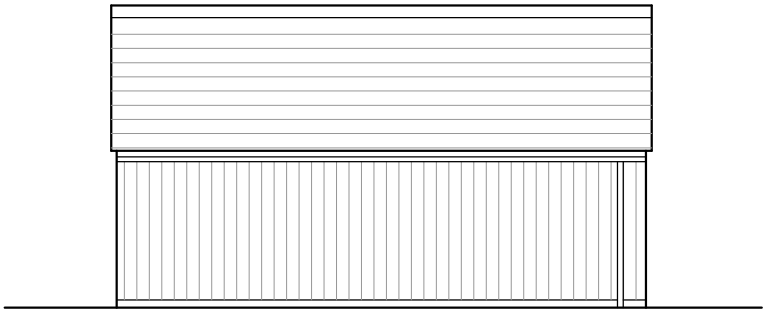

North Elevation

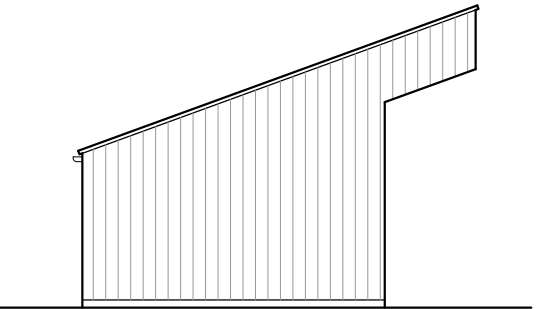

West Elevation

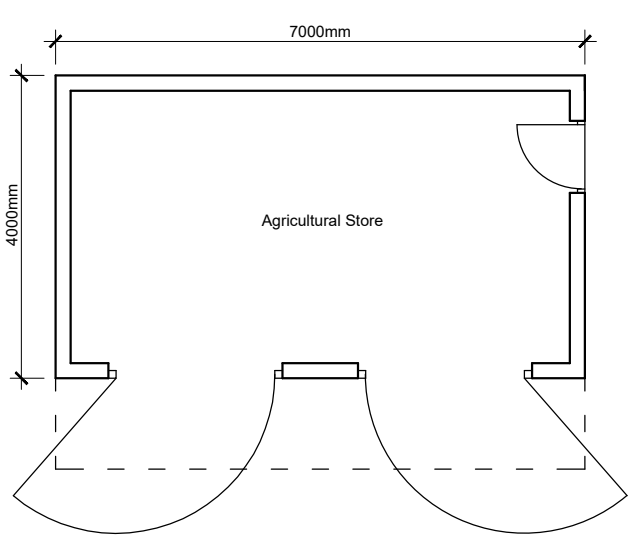

Proposed Plan 1:100

Client Mr and Mrs Morey		
Project Stubbins Nook Hothersall Lane Hothersall Preston PR3 2XB		
Drawing Title Proposed Agricultural Store		
Scale 1:100/200@A3	Date June 2021	Drawn LFR
READ DESIGN LTD		
133 - 01		

Proposed Site Plan
1:200