


Notes;

B

For existing elevations please see drawing CH_092-P07


C

For existing elevations please see drawing CH_092-P07

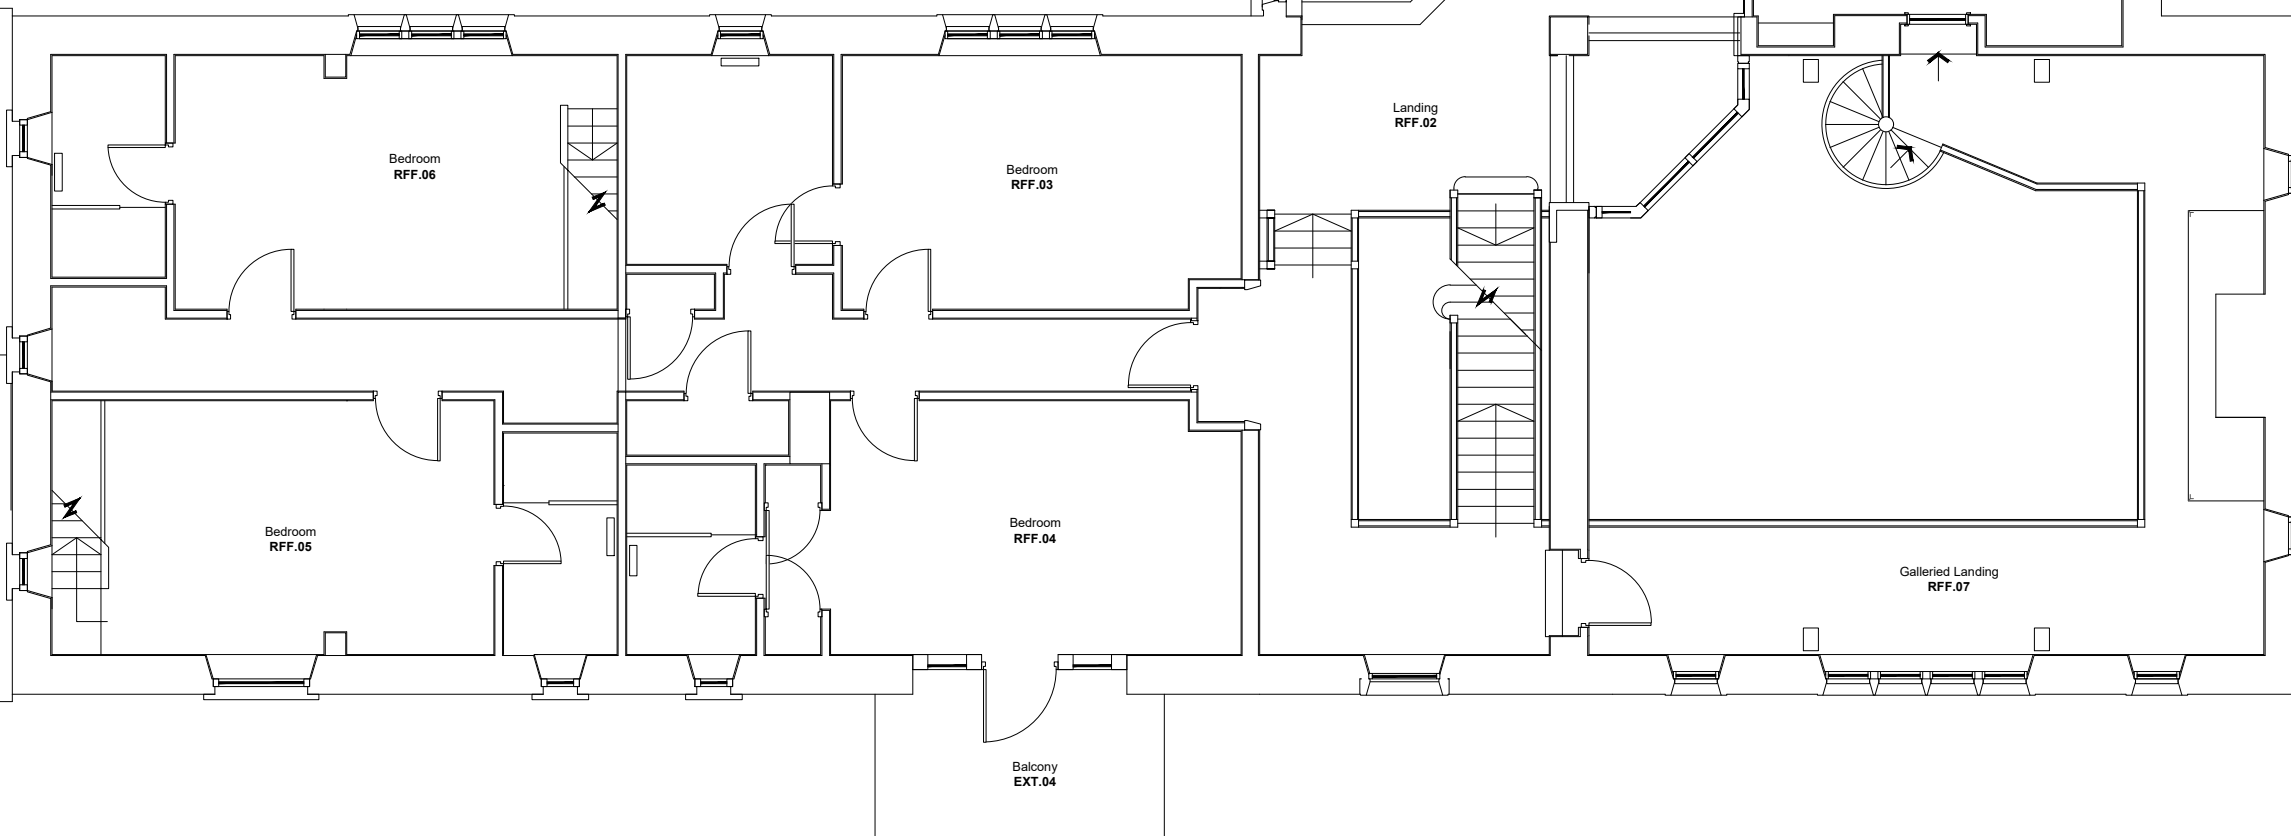

A

For existing elevations please see drawing CH_092-P07

 

Client:

Mr & Mrs Allan
The Old Blacksticks
Blacksticks Lane
Chipping
Lancashire
PR3 2WL

Job Ref: BD_092

Drawing Ref: P03

Drawing Title:
Existing First Floor Plan

Status: Planning

Scale: 1:100@A3

Rev: A

EXISTING FIRST FLOOR PLAN

SCALE 1:100



Complete Building Services