



Notes:

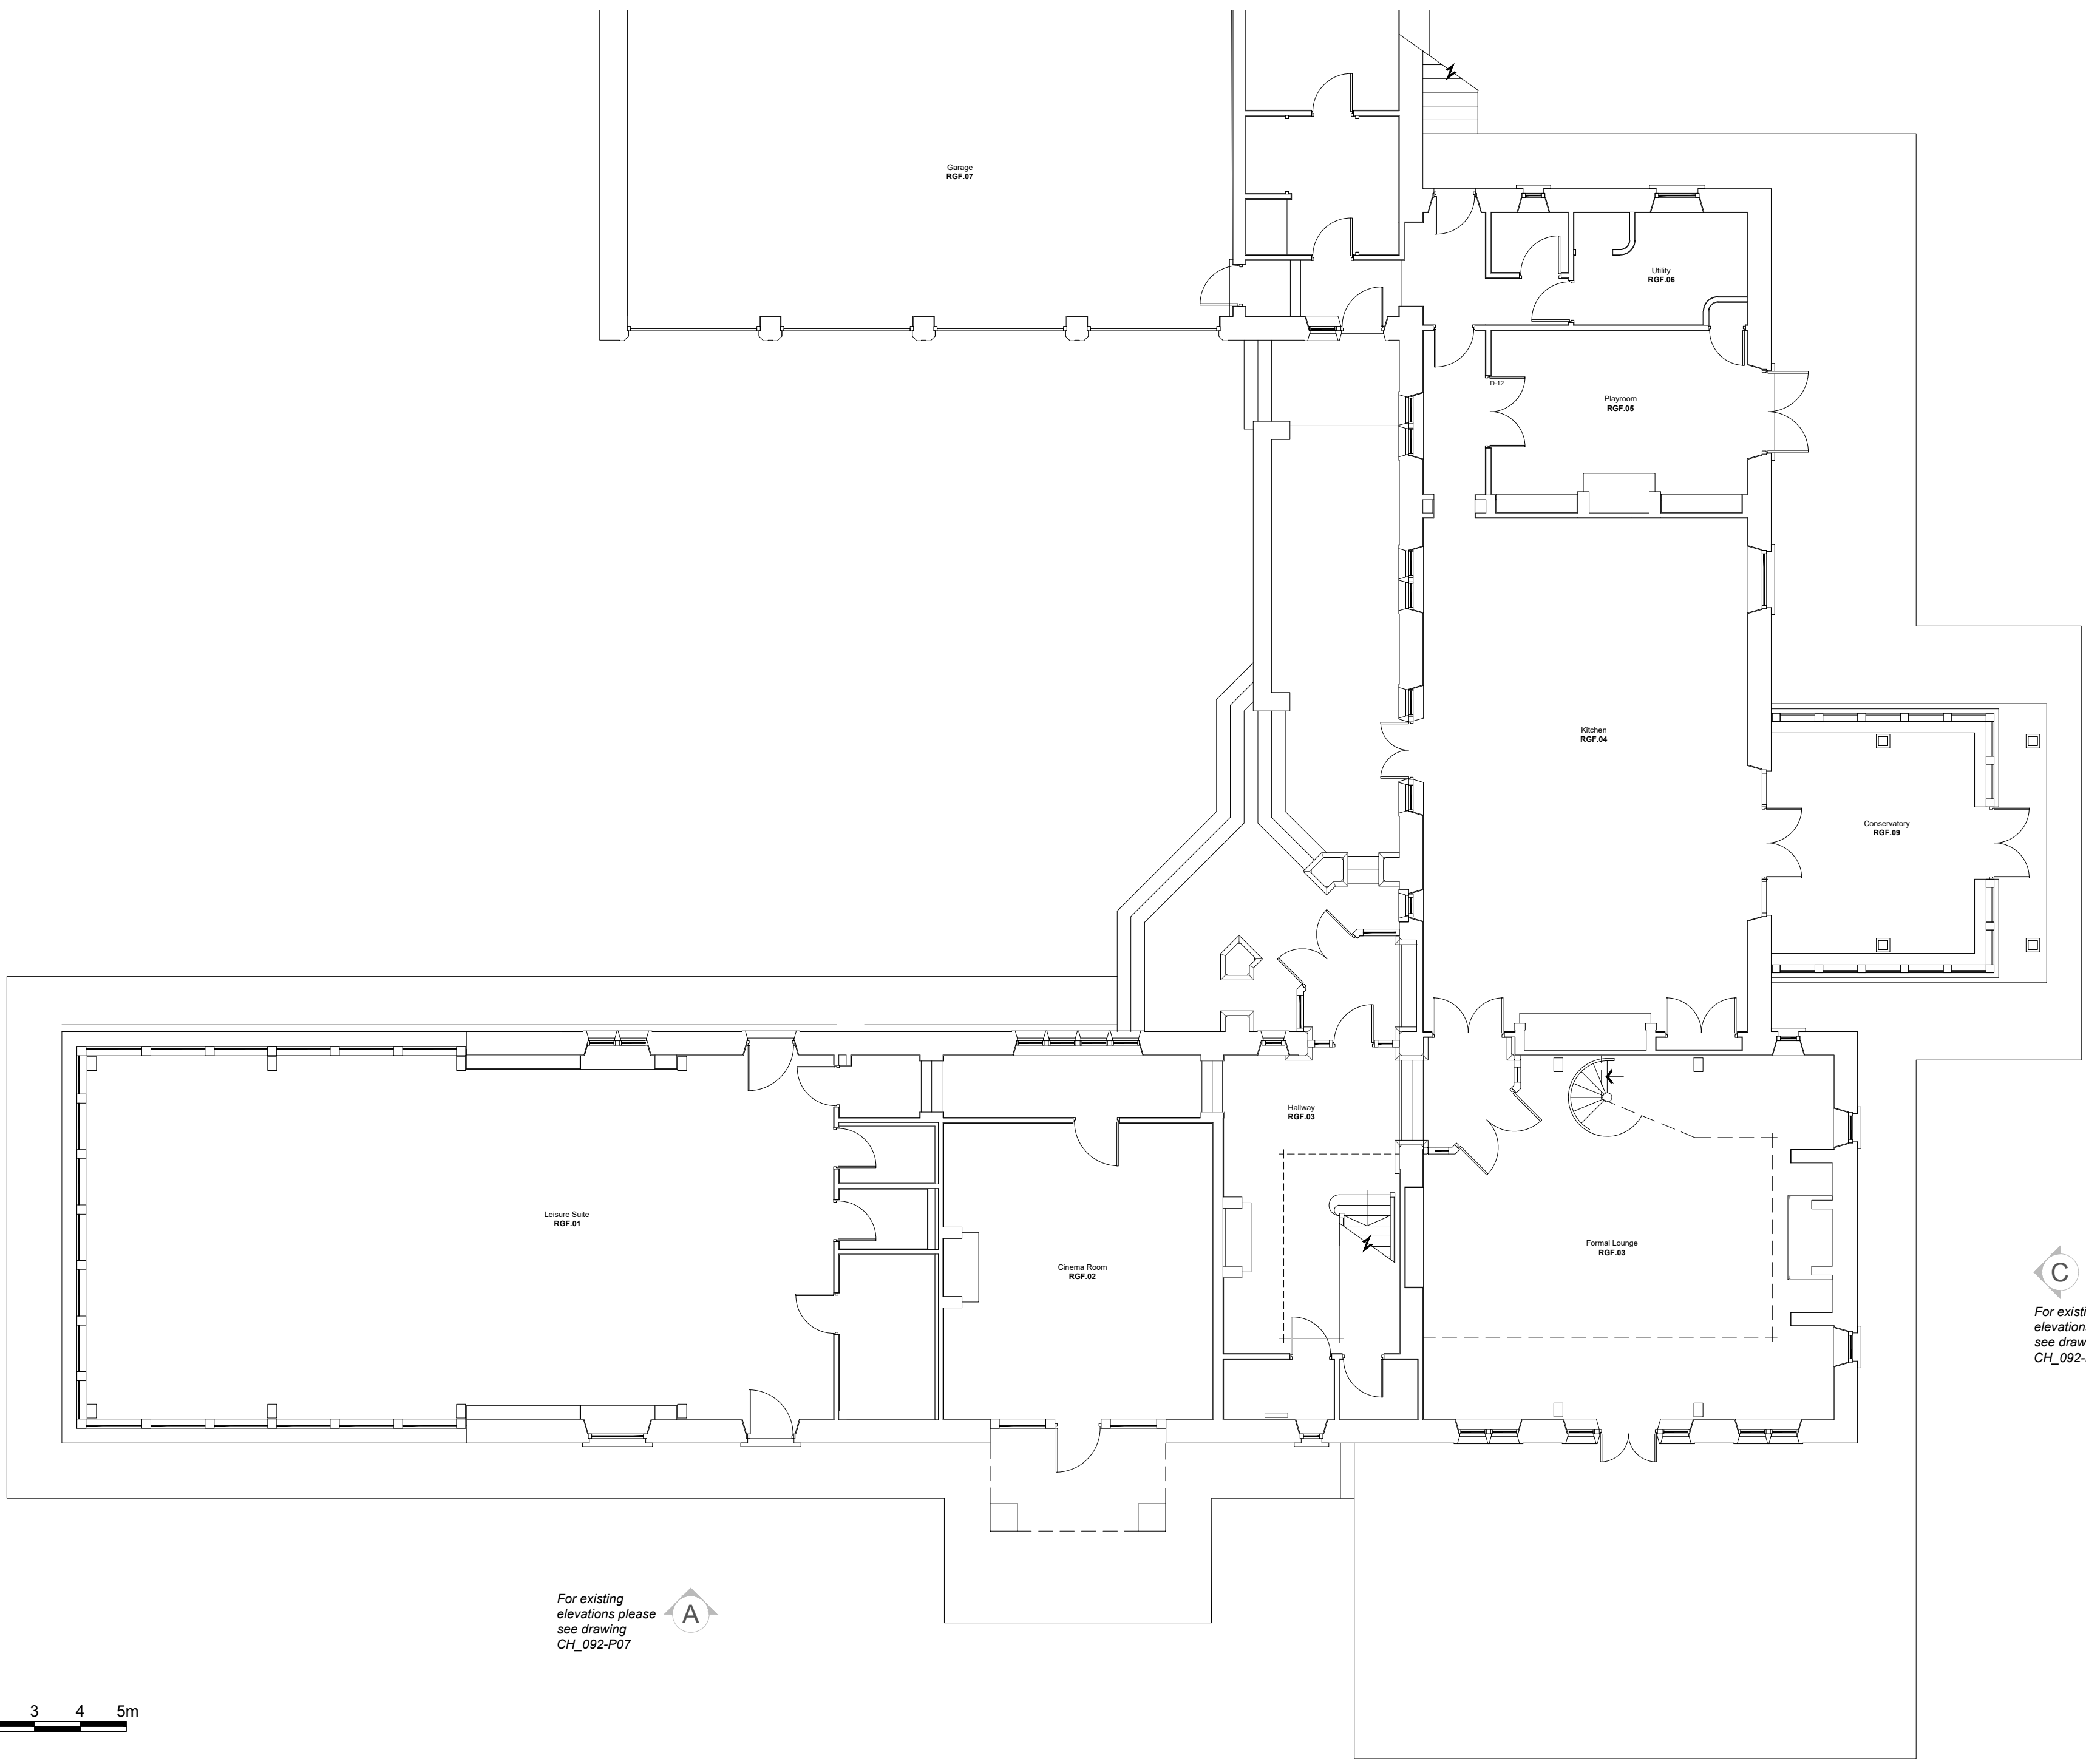

For existing elevations please see drawing CH\_092-P07

For existing elevations please see drawing CH\_092-P07

For existing elevations please see drawing CH\_092-P07

 

**Client:**  
 Mr & Mrs Allan  
 The Old Blacksticks  
 Blacksticks Lane  
 Chipping  
 Lancashire  
 PR3 2WL

**Job Ref:** BD\_092  
**Drawing Ref:** P03  
**Drawing Title:**  
 Existing Ground Floor Plan

**Status:** Planning  
**Scale:** 1:100@A2 **Rev:** A

