


Notes;

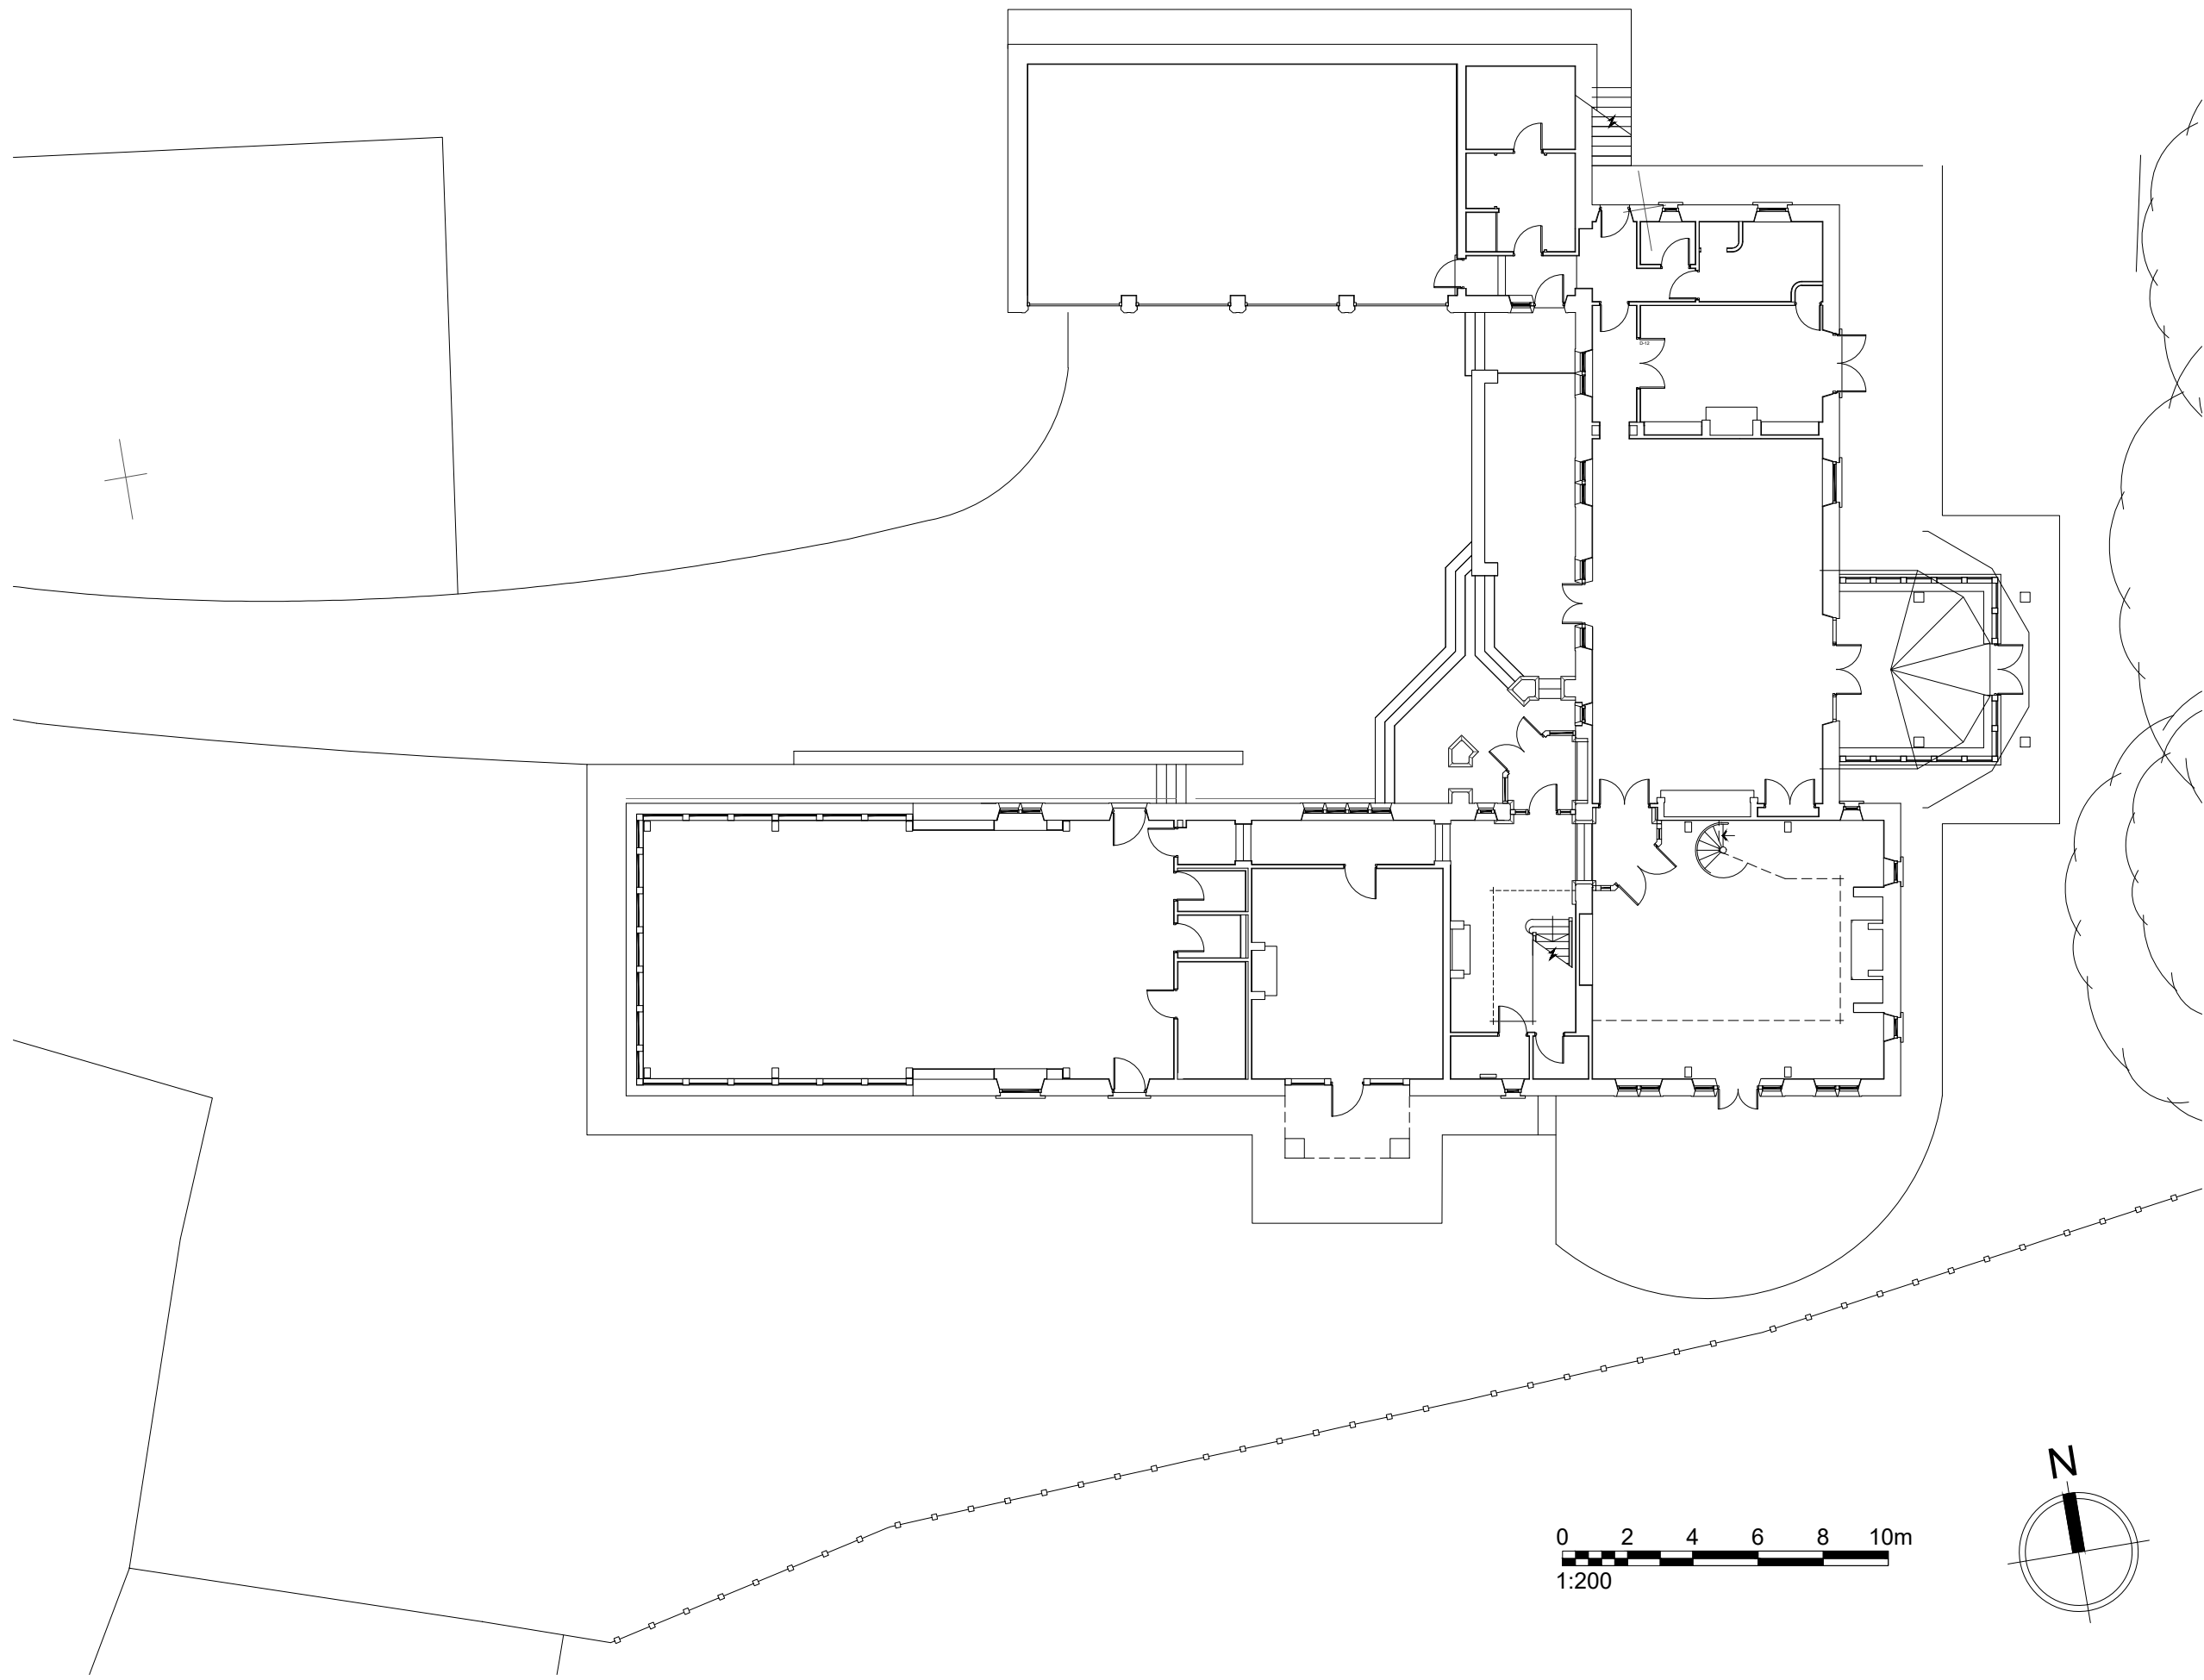

Client:
Mr & Mrs Allan
The Old Blacksticks
Blacksticks Lane
Chipping
Lancashire
PR3 2WL

Job Ref: BD_092
Drawing Ref: P01
Drawing Title:
Existing Site Plan

Status: Planning
Scale: 1:200@A3 **Rev:** -



EXISTING SITE PLAN
SCALE 1:200