


Notes:

B

For proposed elevations please see drawing CH\_092-P08

C

For proposed elevations please see drawing CH\_092-P08

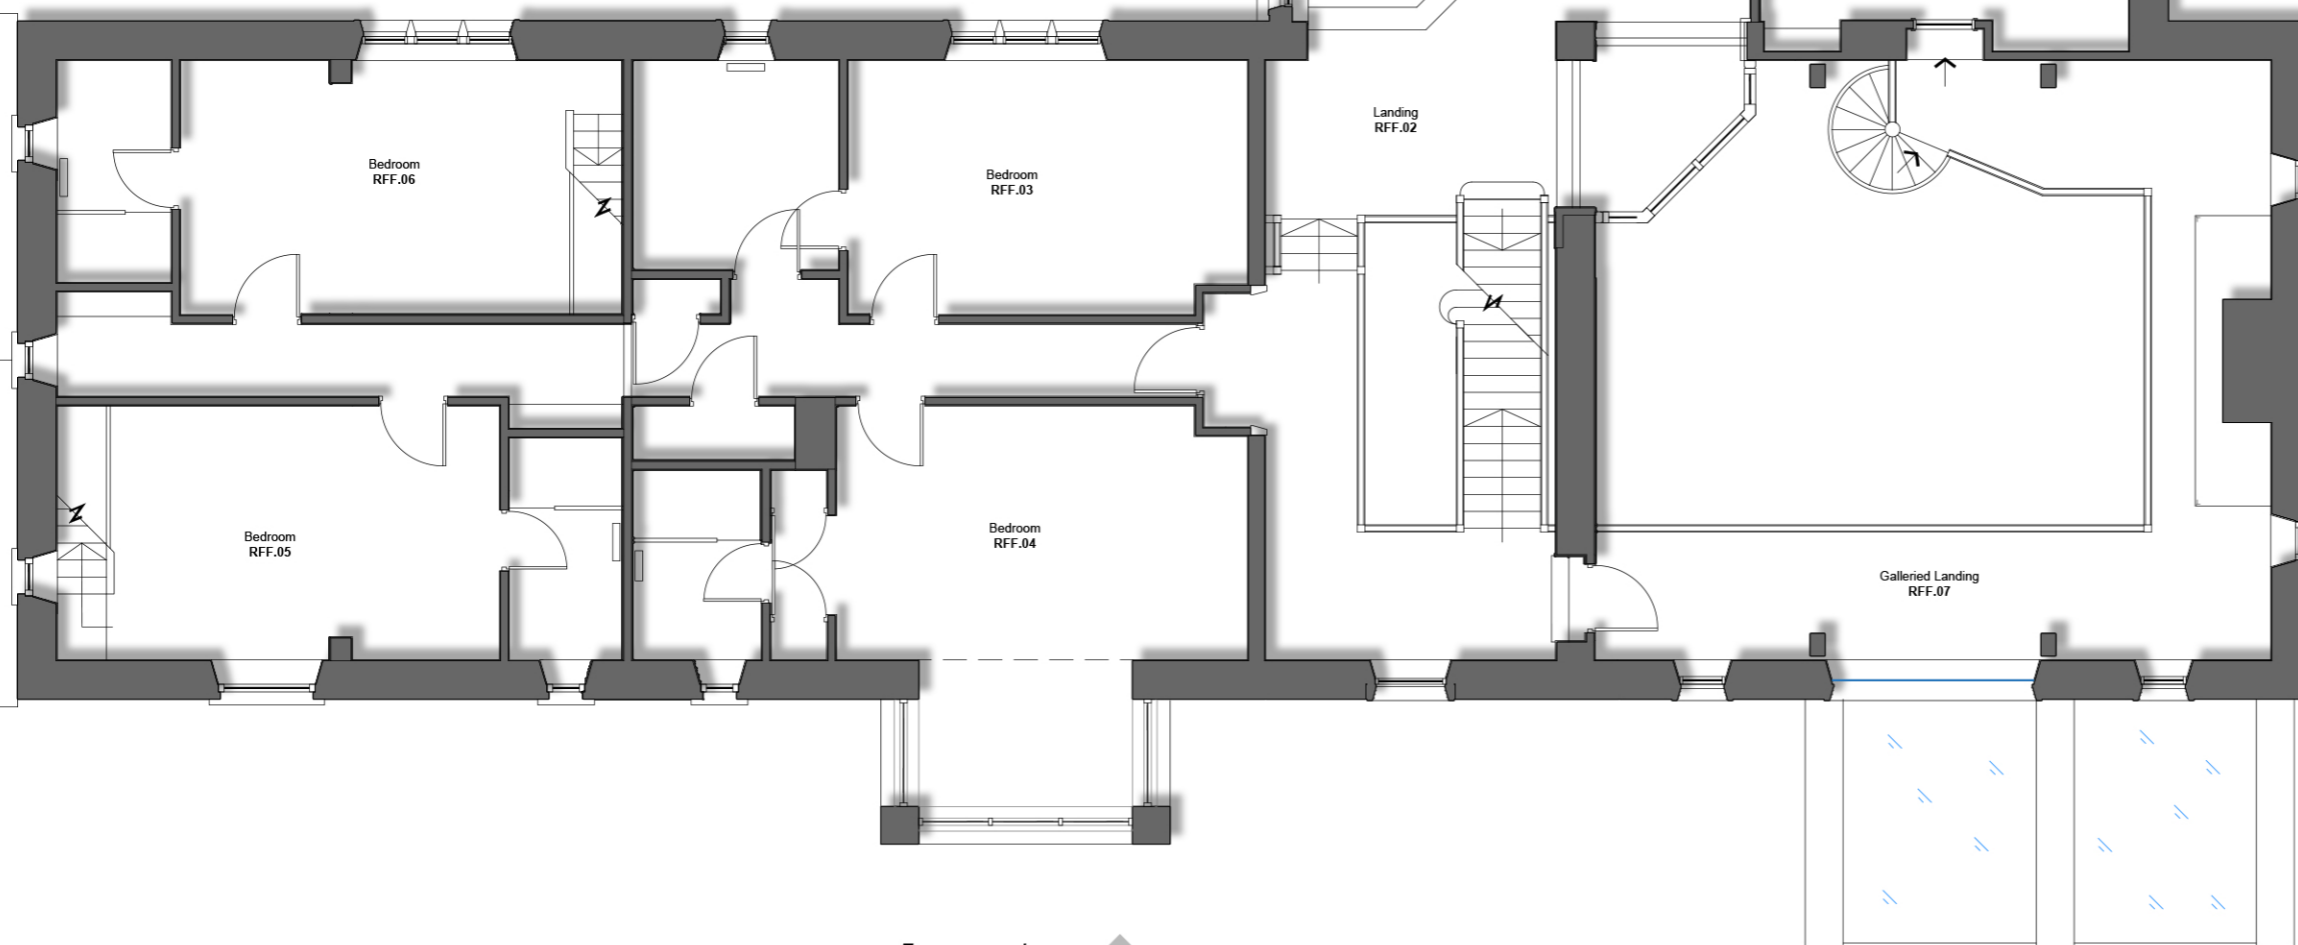

0 1 2 3 4 5m  
1:100

For proposed elevations please see drawing CH\_092-P08

A

**Client:**

Mr & Mrs Allan  
The Old Blacksticks  
Blacksticks Lane  
Chipping  
Lancashire  
PR3 2WL

**Job Ref:** BD\_092

**Drawing Ref:** P06

**Drawing Title:**  
Proposed First Floor Plan

**Status:** Planning

**Scale:** 1:100@A3

**Rev:** A



Complete Building Services

**PROPOSED FIRST FLOOR PLAN**

SCALE 1:100