



Notes:

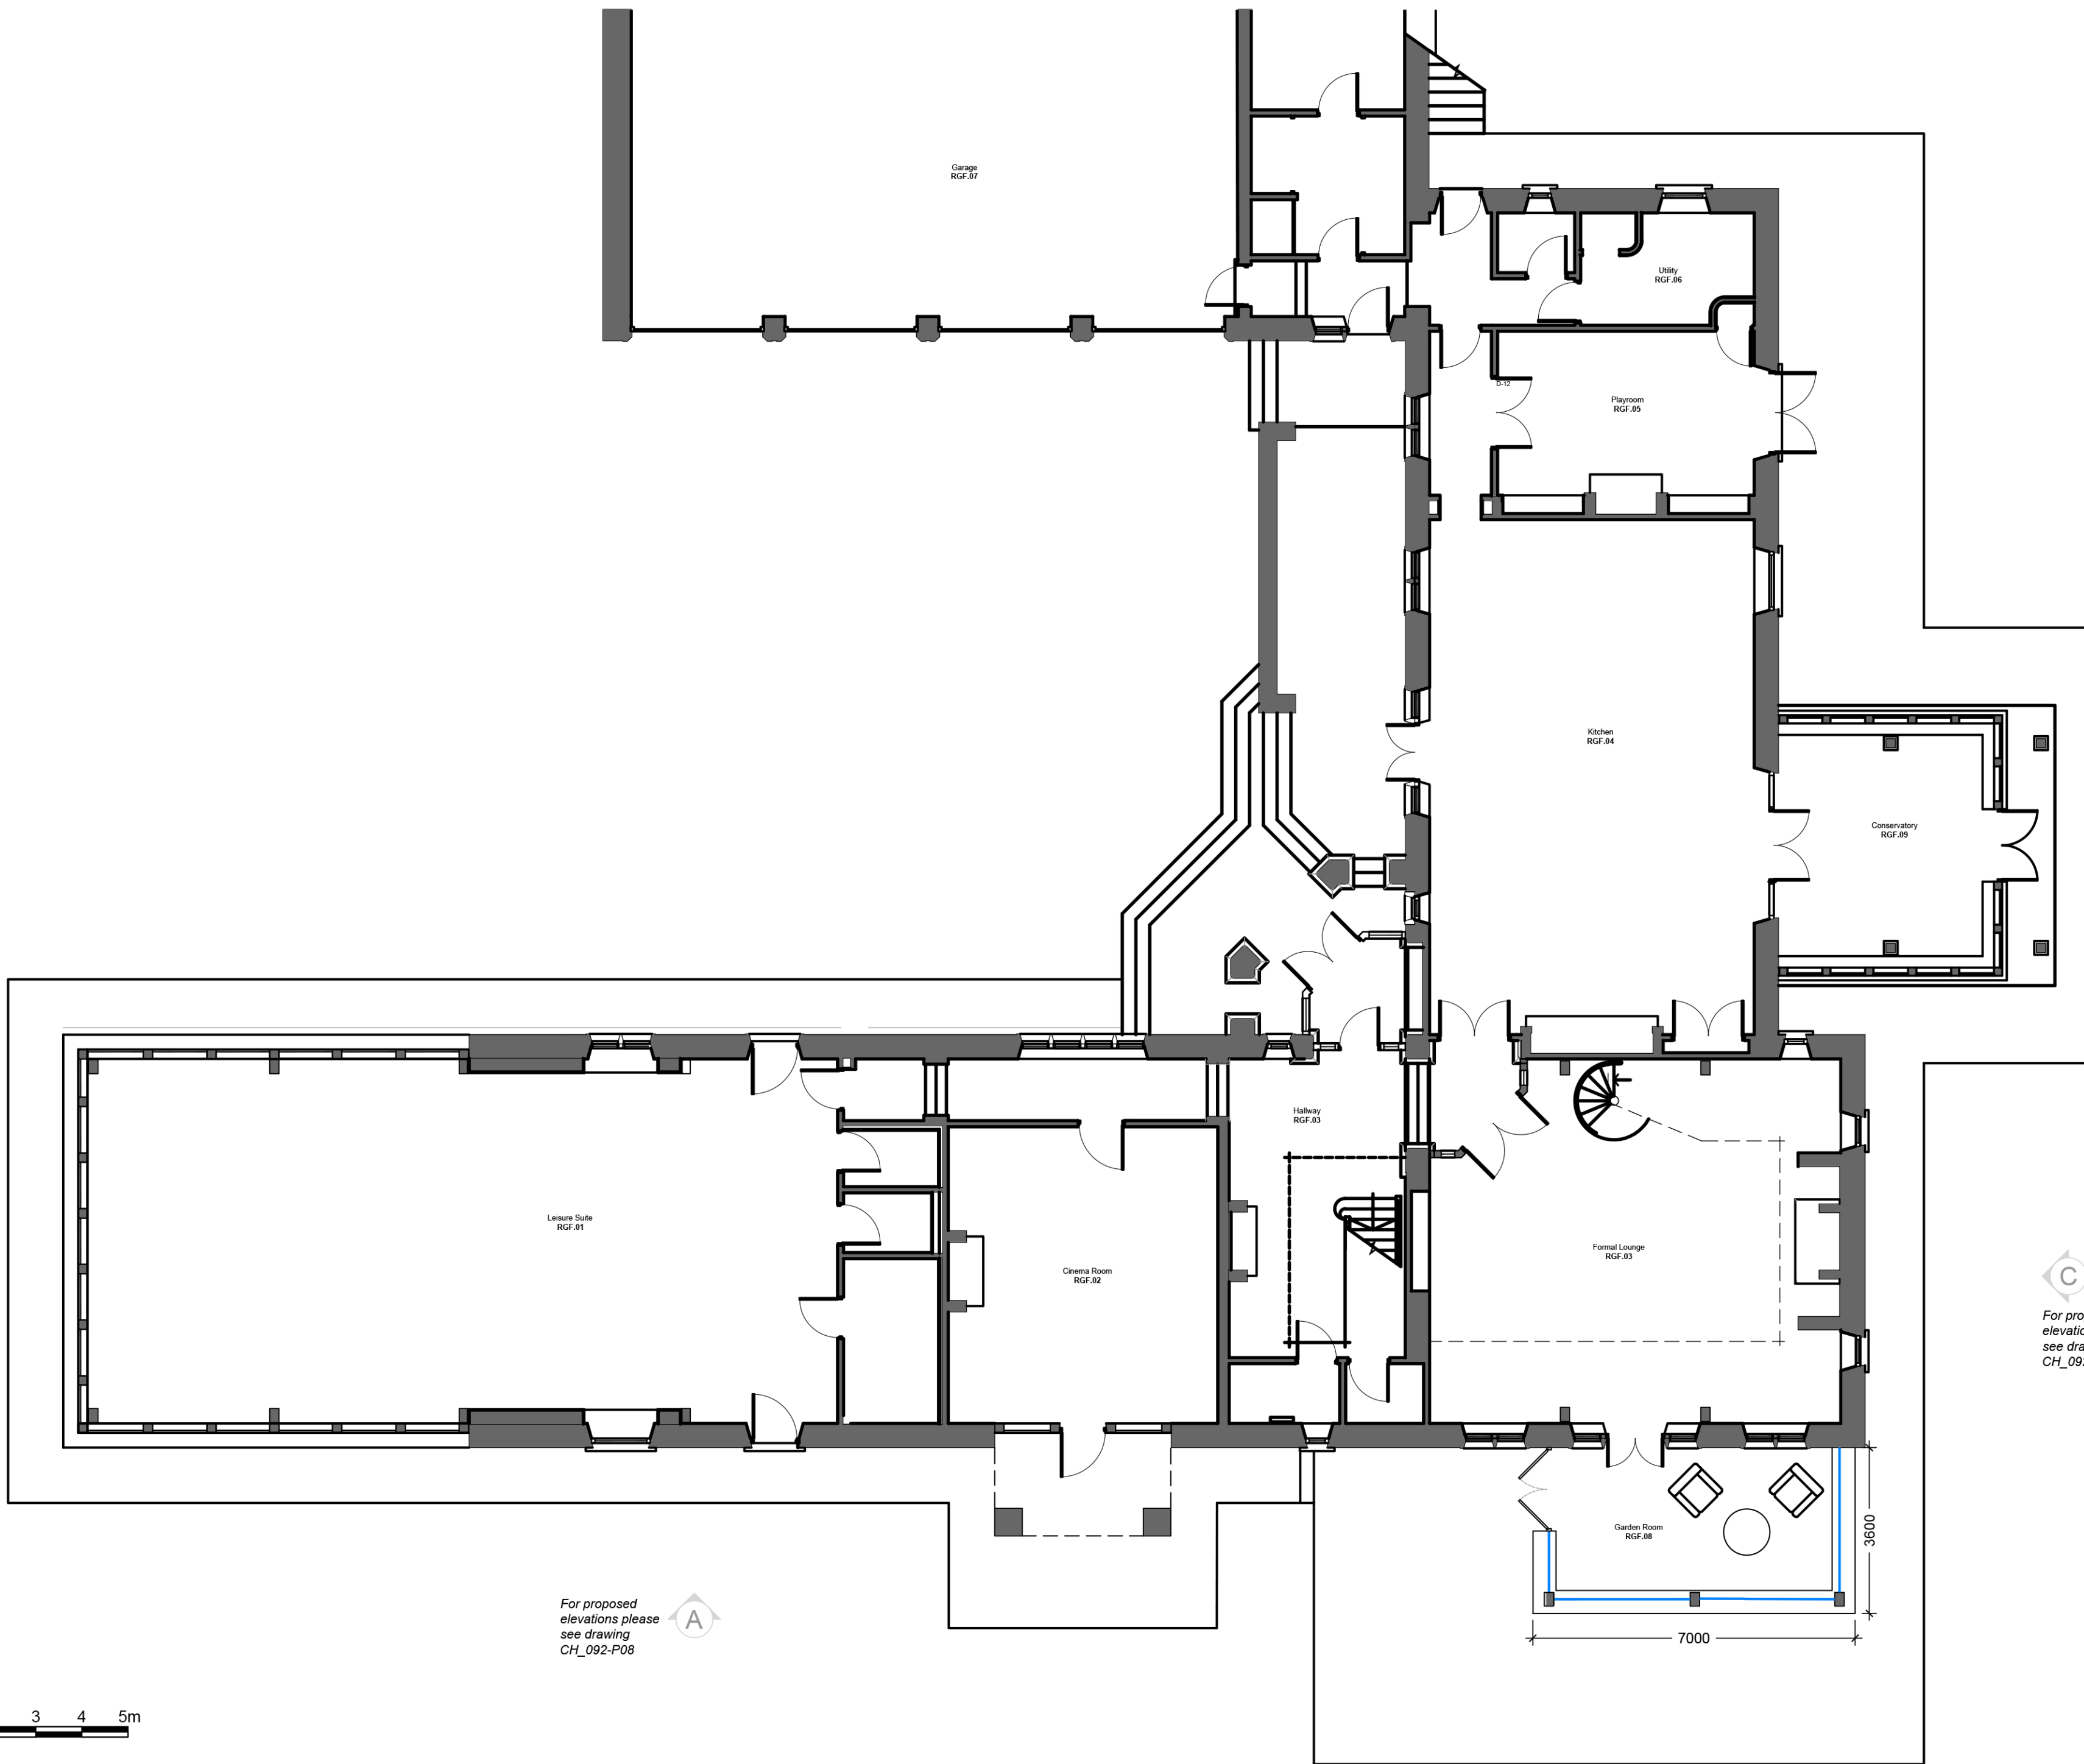

For proposed elevations please see drawing CH_092-P08

For proposed elevations please see drawing CH_092-P08

For proposed elevations please see drawing CH_092-P08

 

Client:
 Mr & Mrs Allan
 The Old Blacksticks
 Blacksticks Lane
 Chipping
 Lancashire
 PR3 2WL

Job Ref: BD_092
Drawing Ref: P05
Drawing Title:
 Proposed Ground Floor Plan

Status: Planning
Scale: 1:100@A2 **Rev:** A



PROPOSED GROUND FLOOR PLAN
 SCALE 1:100