


Notes;

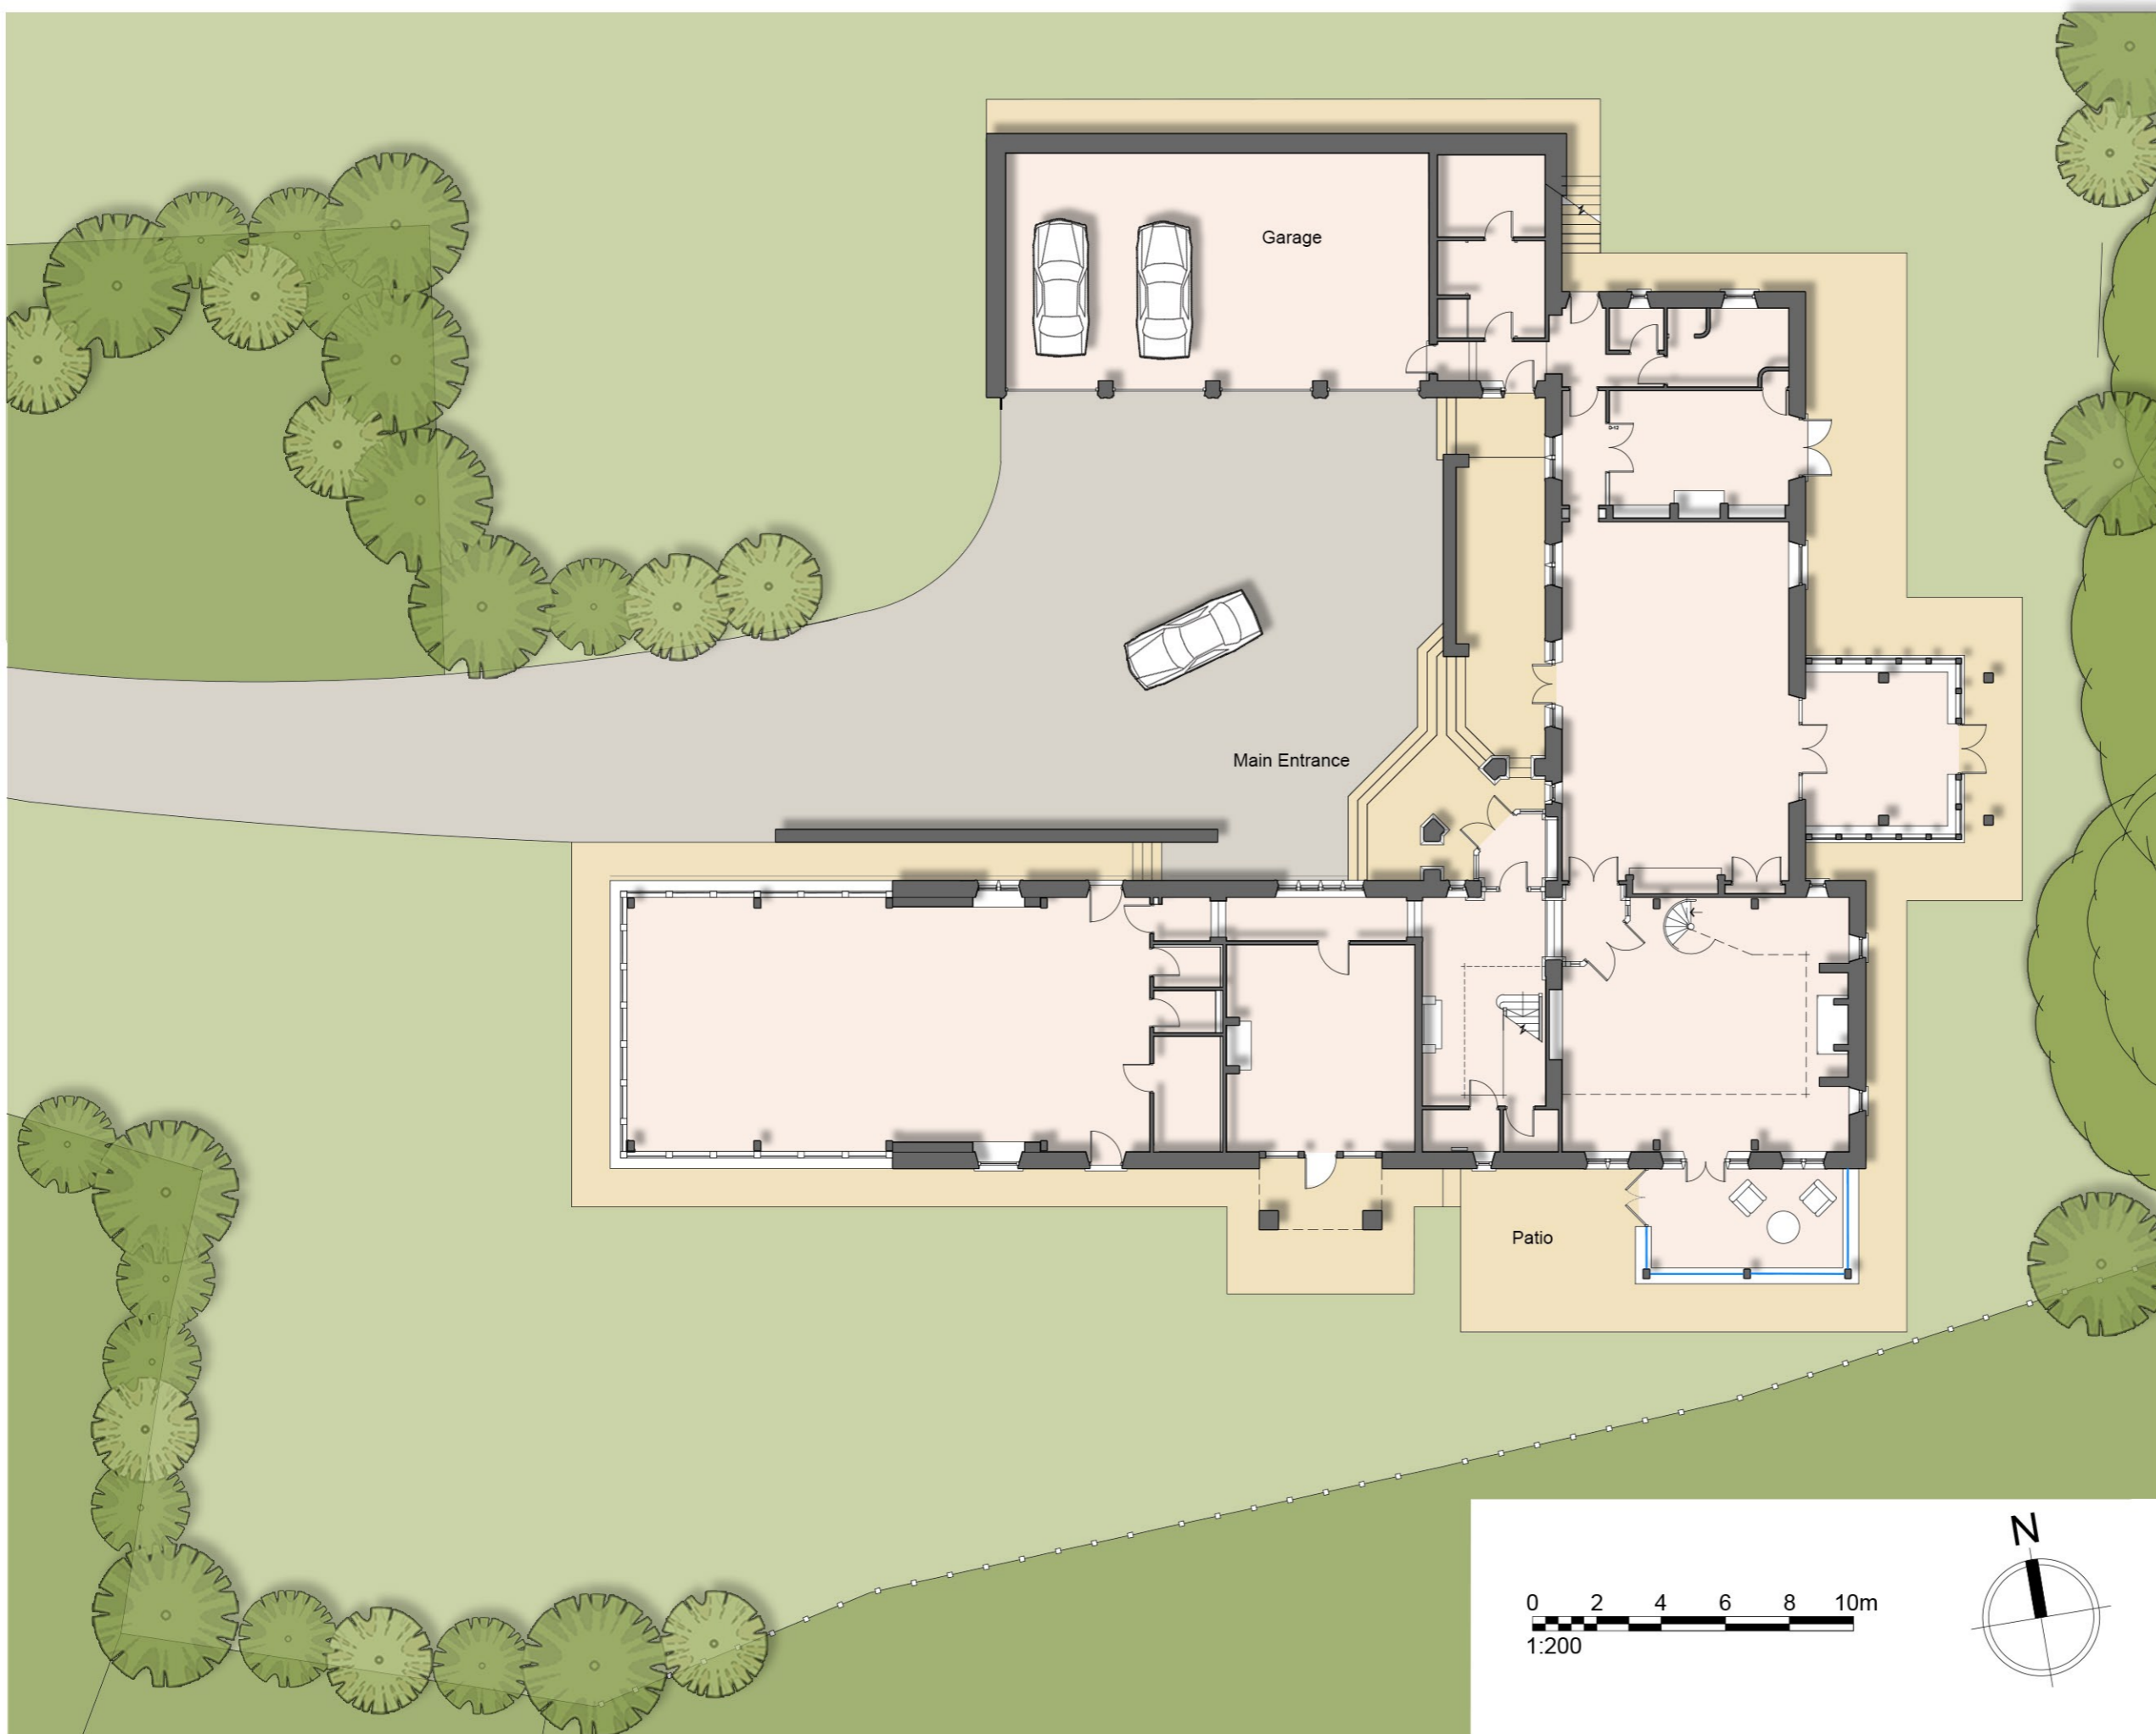

Client:

Mr & Mrs Allan
The Old Blacksticks
Blacksticks Lane
Chipping
Lancashire
PR3 2WL

Job Ref: BD_092



Drawing Ref: P02

Drawing Title:
Proposed Site Plan

Status: Planning

Scale: 1:200@A3

Rev: -

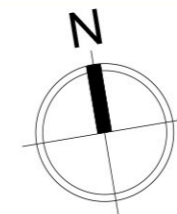 

PROPOSED SITE PLAN

SCALE 1:200

