


EXISTING SITE PLAN

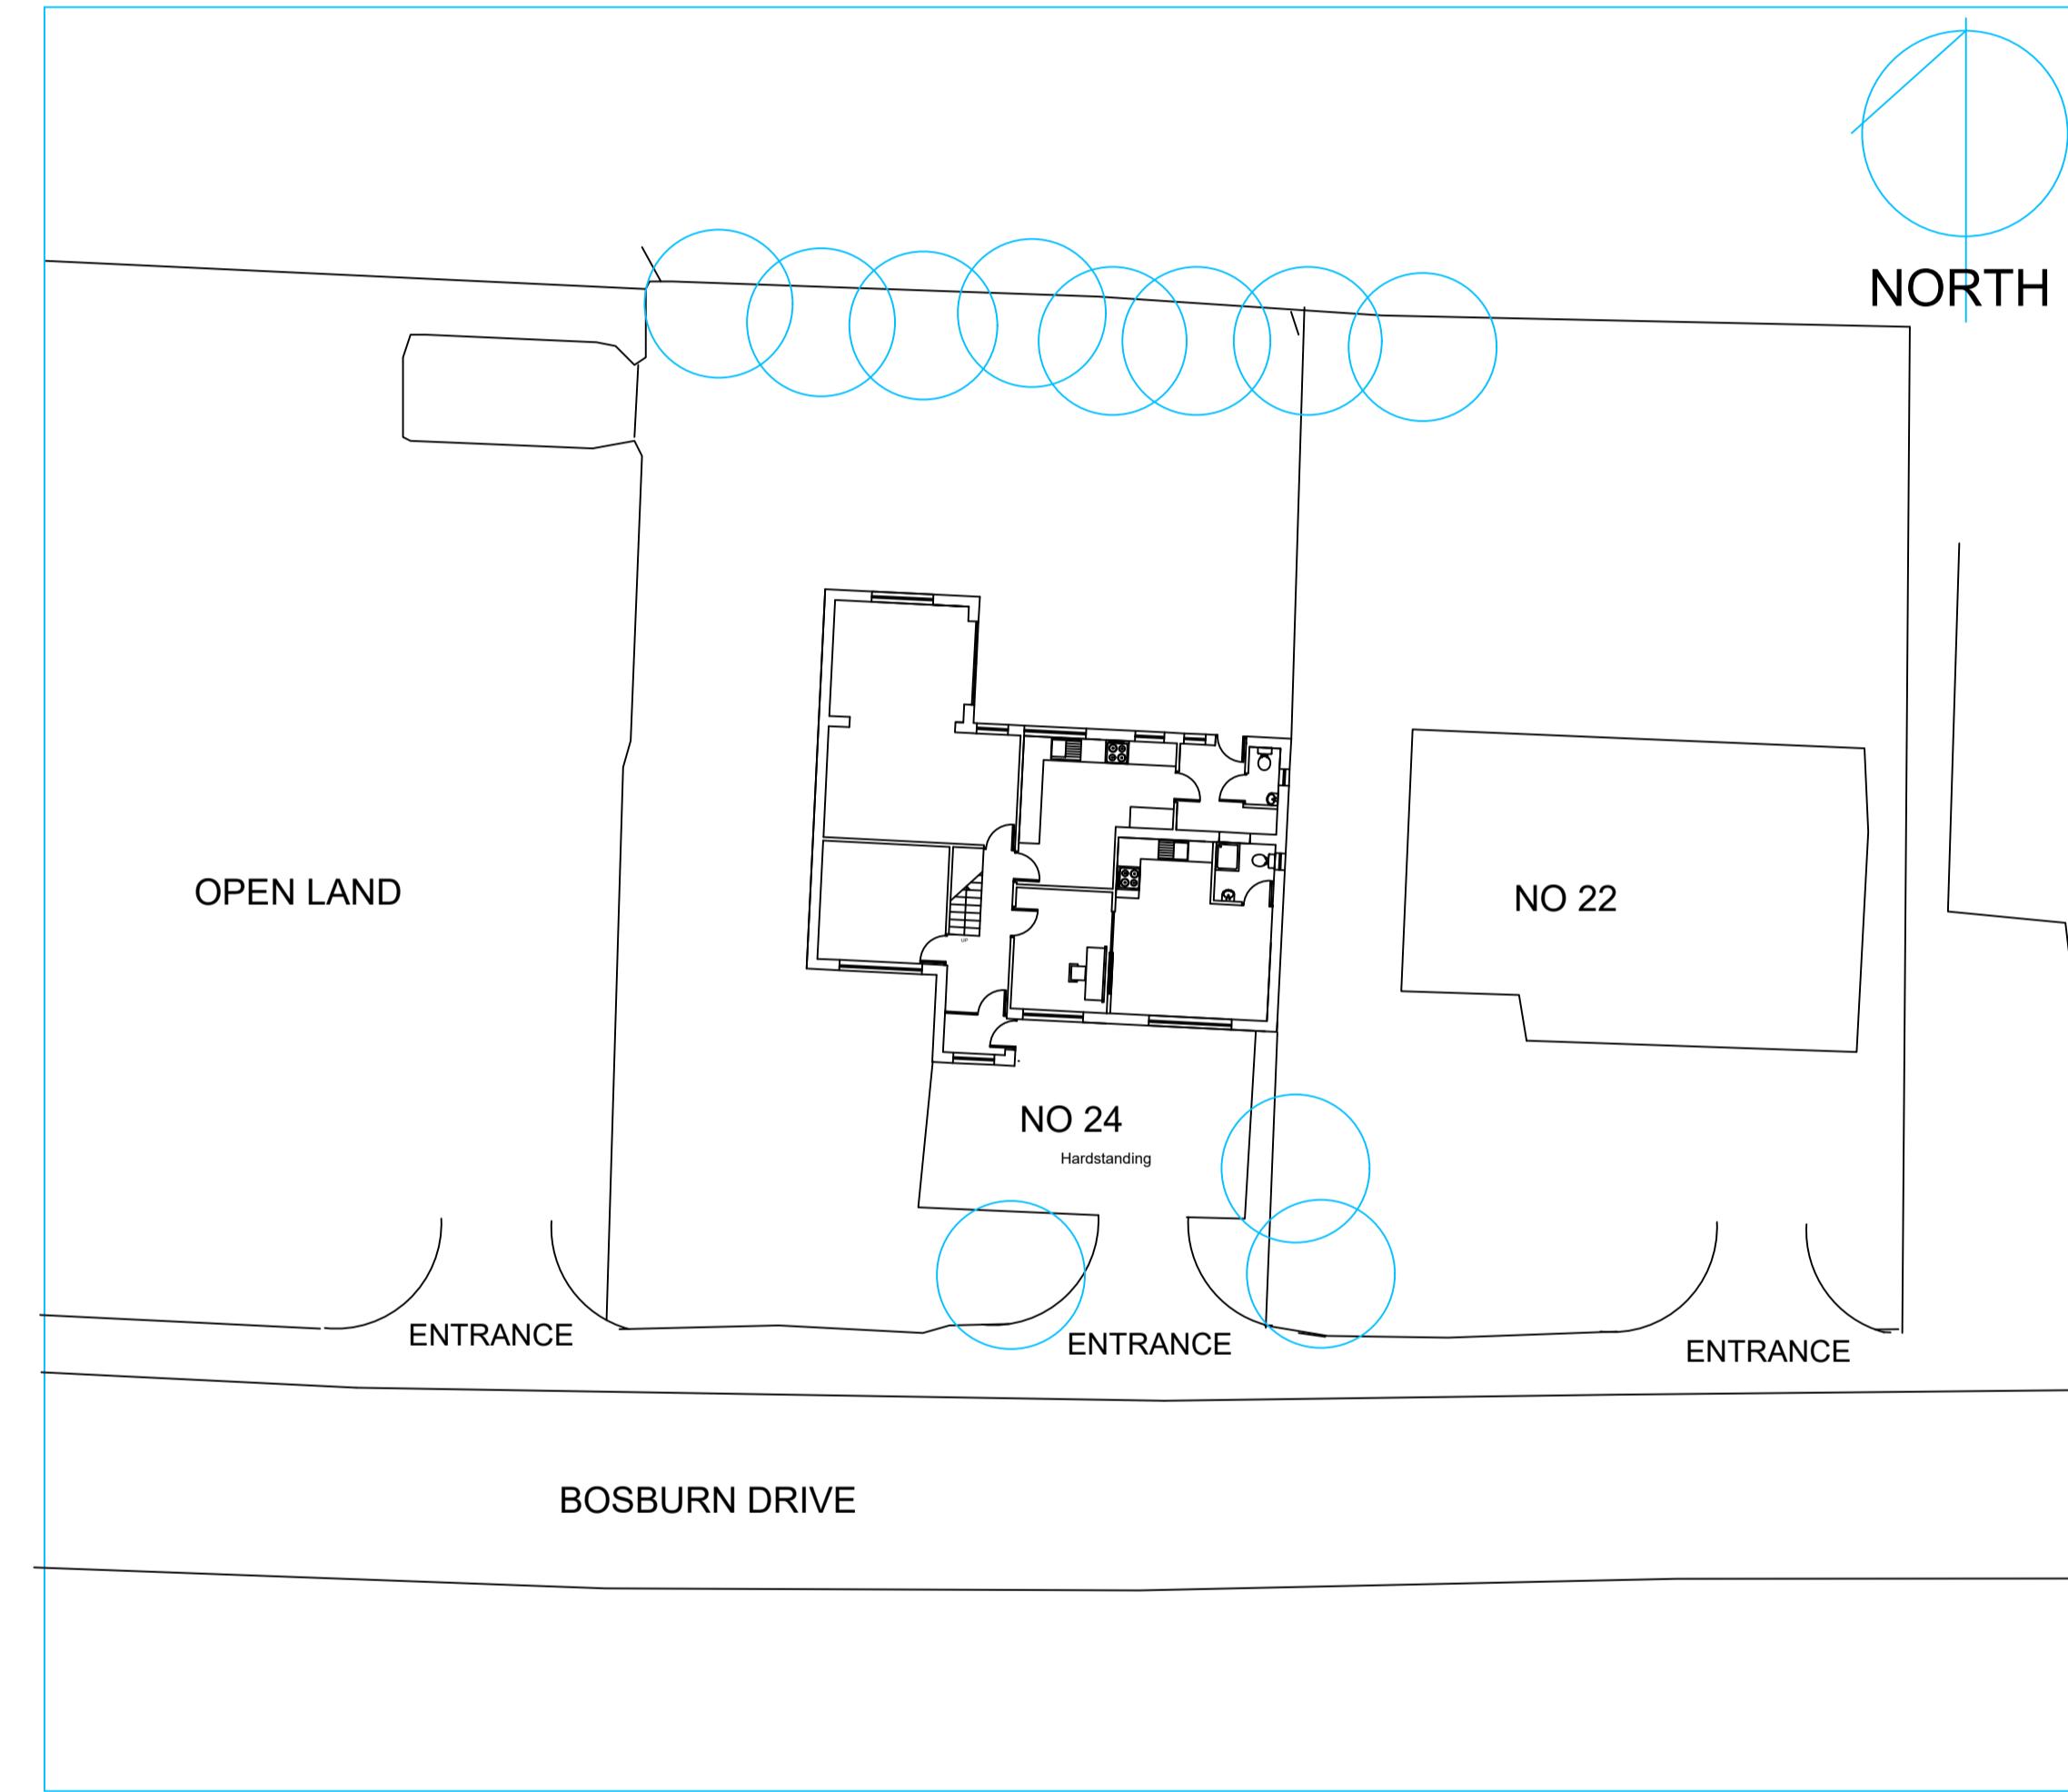

PROPOSED SITE PLAN

Notes:				
notes:	FOR PLANNING APPROVAL ONLY			
Project:				
24 BOSBURN DRIVE MELLOR BROOK LANCASHIRE				
Client:	PAUL ARCHER			
drawing title:				
EXISTING & PROPOSED SITE PLANS				
status:				
scale:				
1:200 AT A1				
Drawn by:		checked: PH		
Date:	9 JULY 2021			
project no.	PHA/393	draw. no. rev.		
	300			