




SCALE BAR 1:50

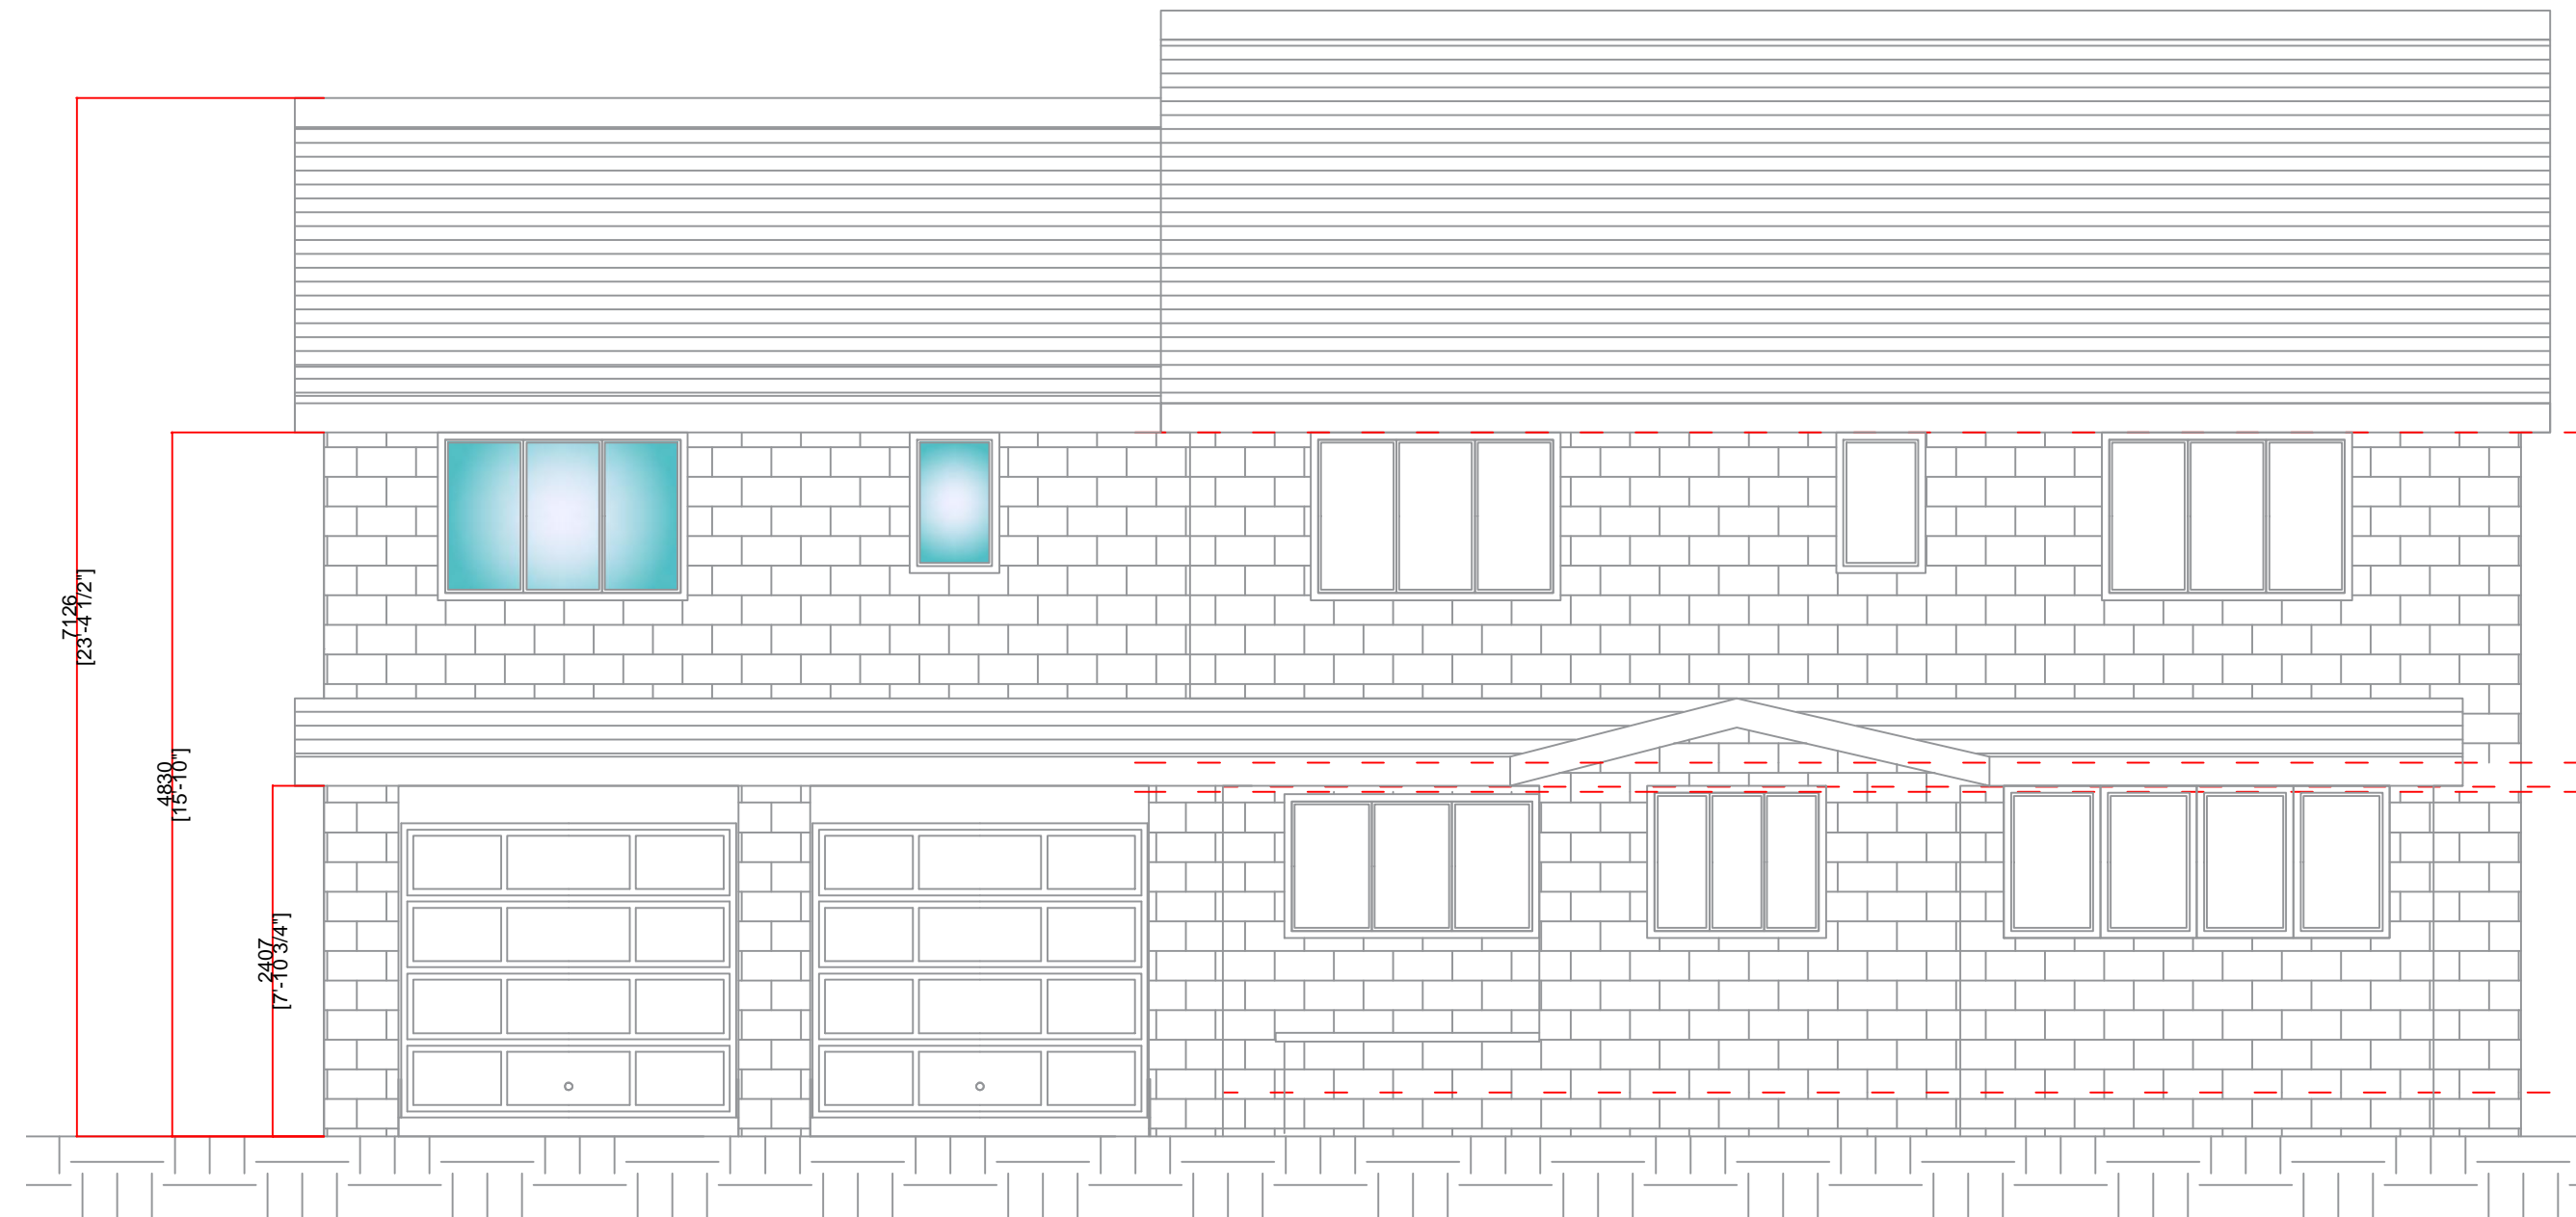

PROPOSED FRONT ELEVATION
Scale 1:50

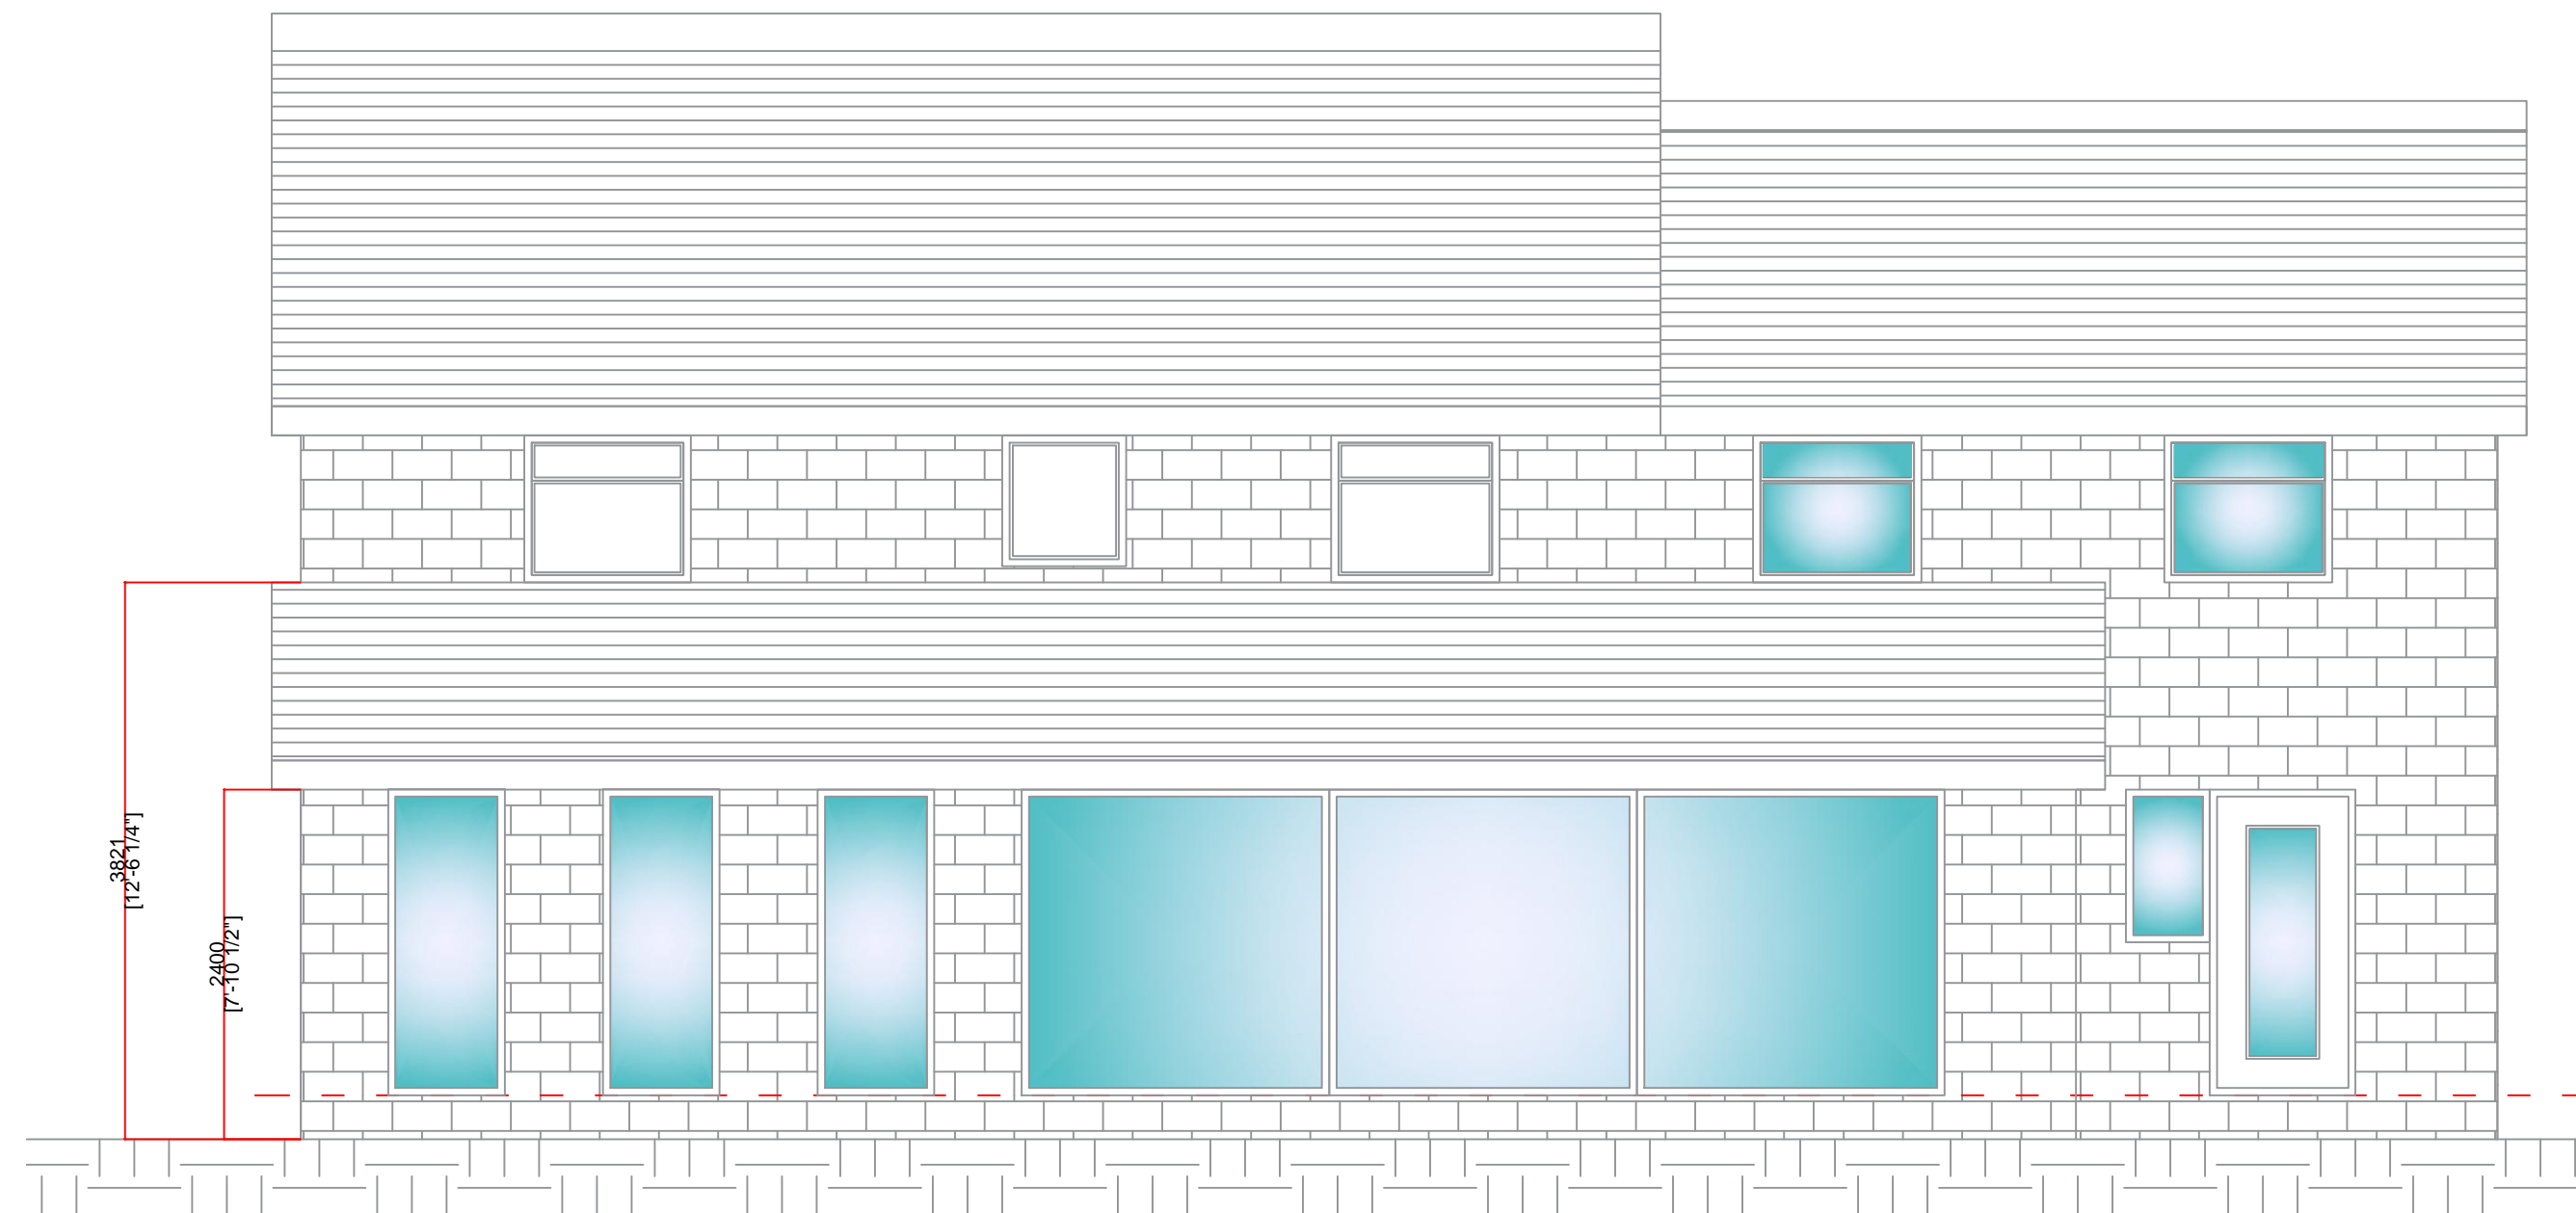

PROPOSED REAR ELEVATION
Scale 1:50

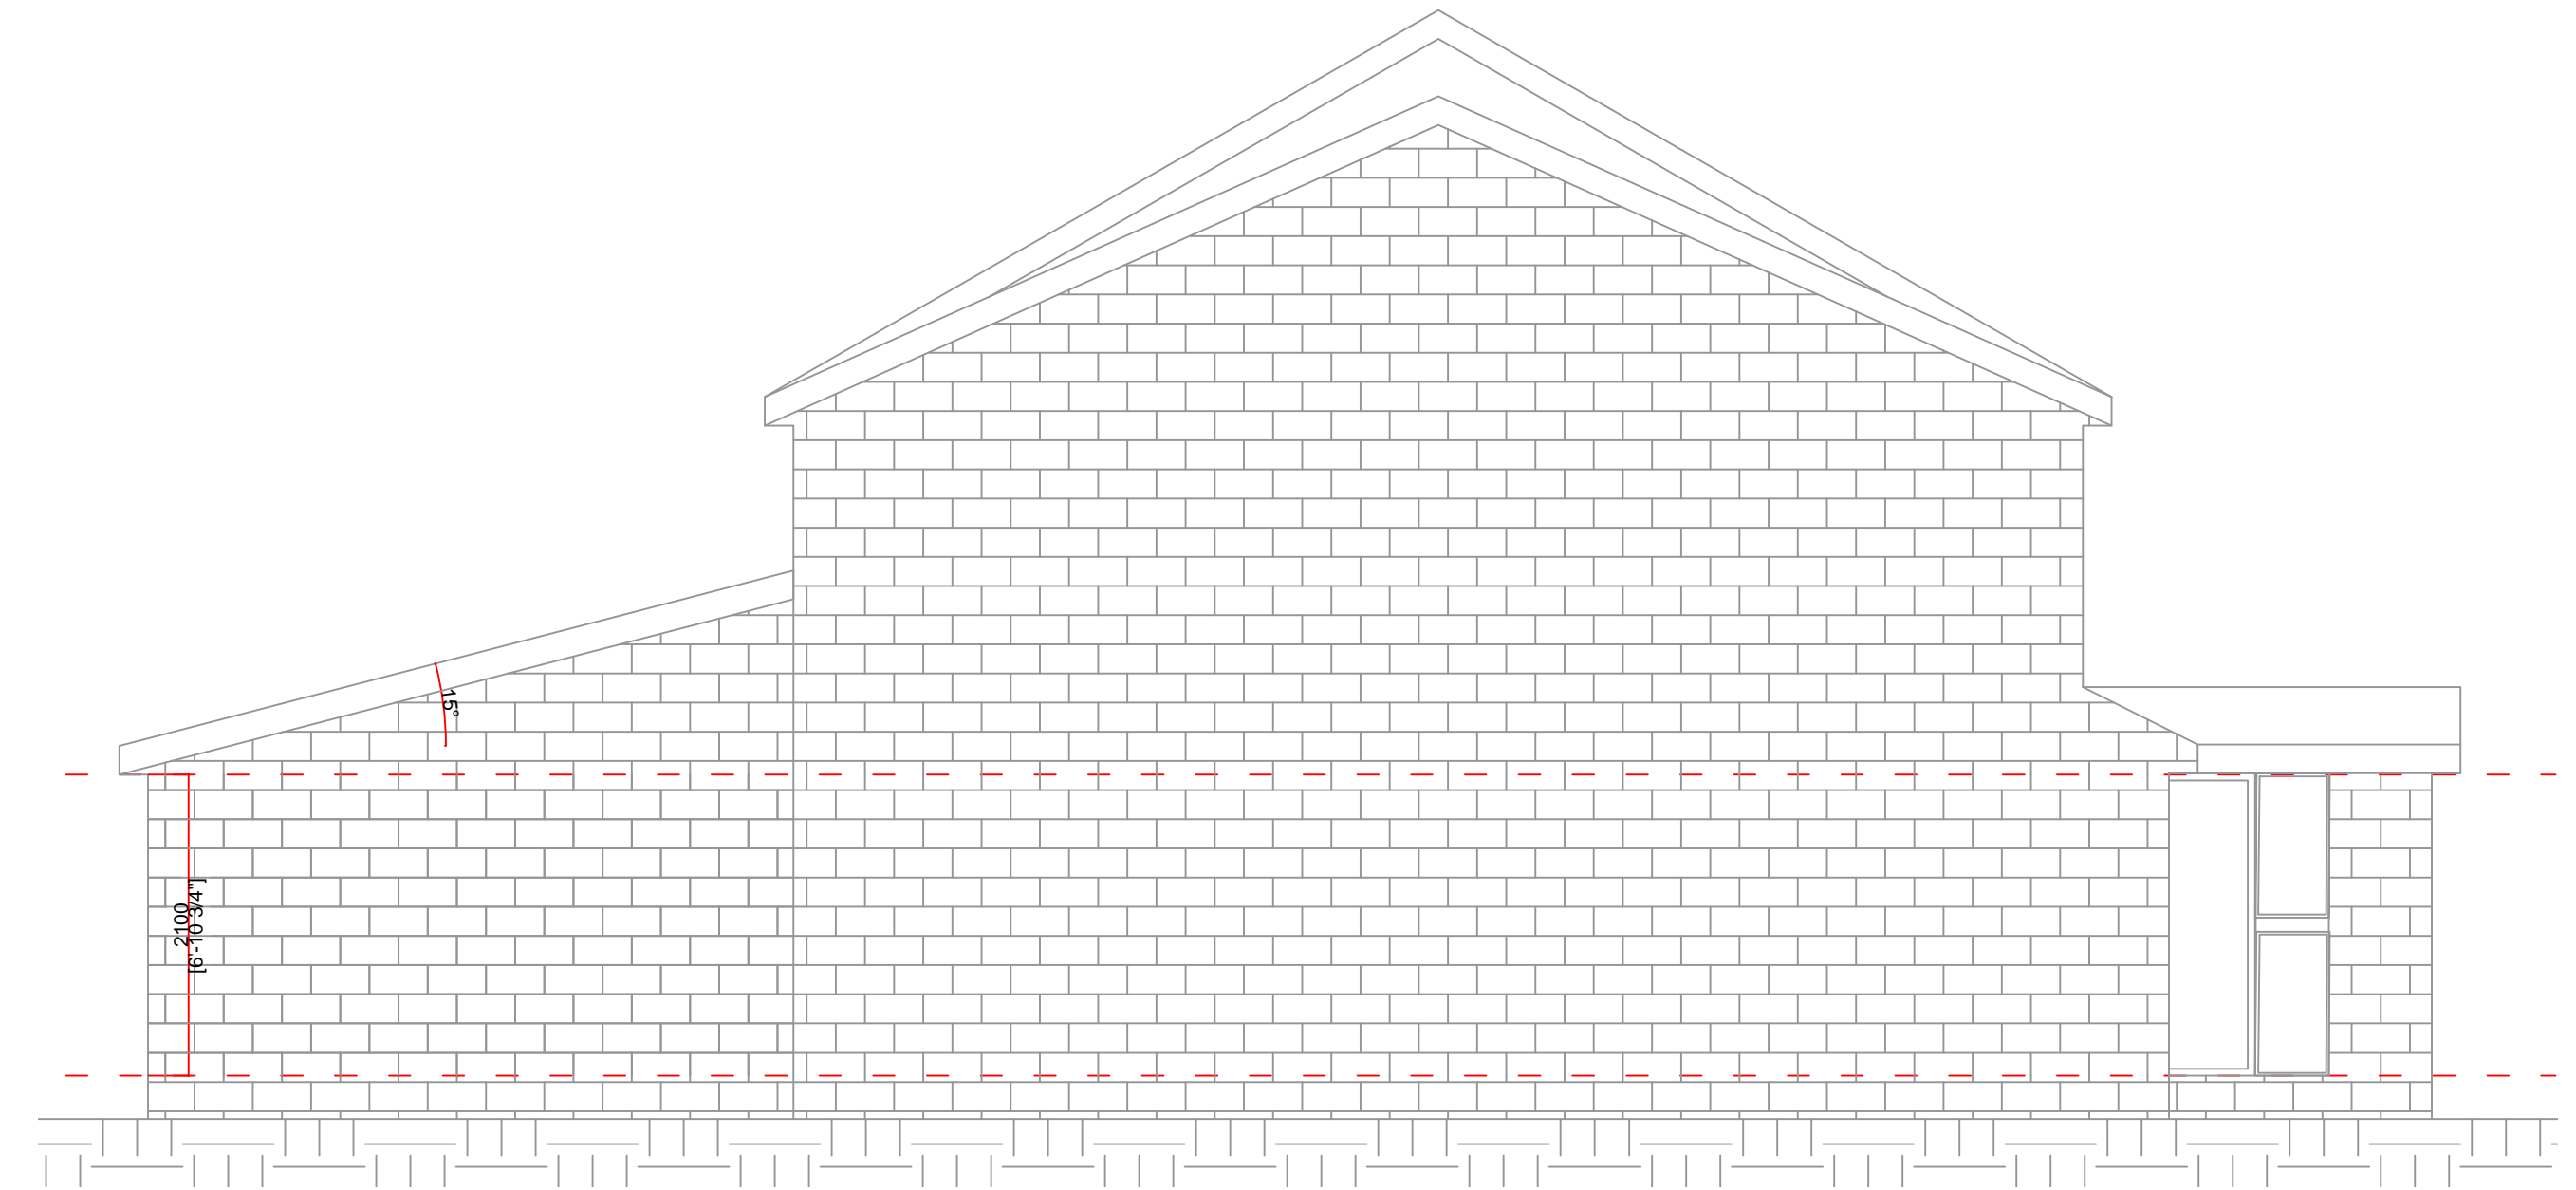

PROPOSED SIDE ELEVATION
Scale 1:50

GENERAL NOTES

- This drawing is to be read in conjunction with all other drawings related to this project.
- Figured dimensions take preference over scaled dimensions.
- The Architectural Designer is to be notified immediately of any discrepancies between information shown and that found on site.
- All dimensions are to be verified on site by the contractor prior to ordering materials and starting work.
- This drawing, the works and concepts depicted, are copyright and may not be reproduced or made use of, either directly or indirectly, without the express consent of SJR Architecture.

Revisions		Drawn	Date
CLIENT			
MR & MRS O'HAGAN			
PROJECT			
20 Whiteacre Lane, Barrow, Clitheroe BB7 9BJ			
Drawn ST	Checked	Date JULY 2021	Scale(s) 1:50 © A1
DRAWING TITLE / No.			
PROPOSED DRAWINGS: ELEVATIONS - 004			