



North Elevation  
Scale 1:100

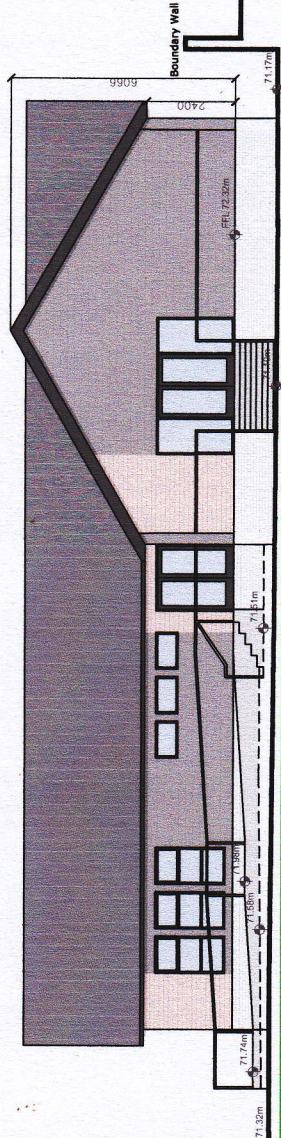

West Elevation  
Scale 1:100

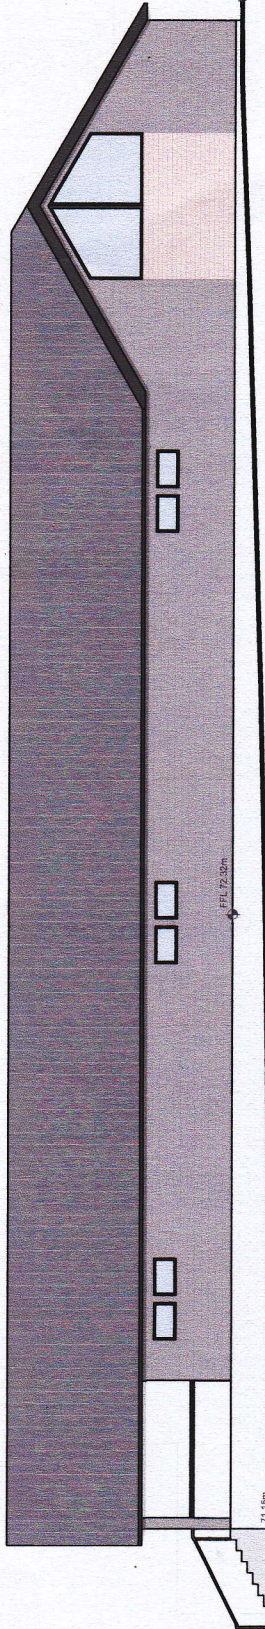

South Elevation  
Scale 1:100