


This drawing is subject to copyright and is not to be reproduced in part or whole without approval. Do not scale this drawing - check all dimensions on site.

Health & Safety Notes

- Contractor must ensure that all work on site is carried out in a safe & satisfactory manner, in accordance with Health & Safety At Work Act 1974, COSHH Regulations 2002 & requirements of C.D.M



Front Elevation
Scale 1:100

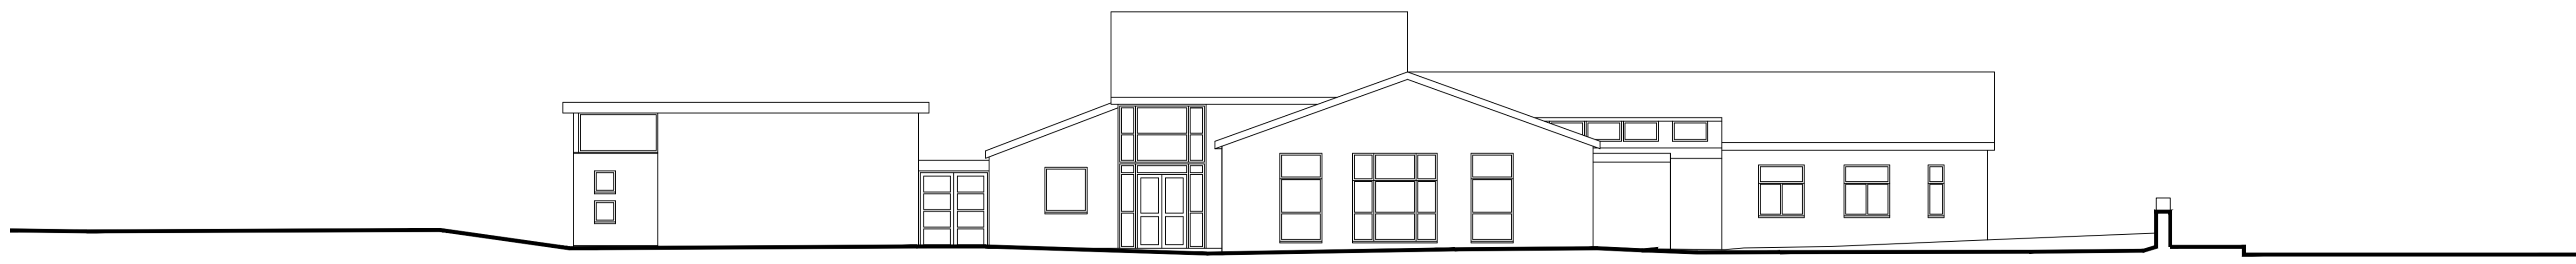

Left Elevation
Scale 1:100



Rear Elevation
Scale 1:100



Right Elevation
Scale 1:100



Rev.	First Issue	Date	24.05.2021
Rev.	Description	Date	
Client Diocese of Blackburn			
Project St James C of E Primary School Clitheroe			
Drawing Title Existing Primary School Elevations			
Drawn by	FH	Checked by	AB Date 24.05.2021
Status	PLANNING	Scale @ A1	As Indicated
Job no.	10512	Dwg no.	E05
		Rev.	-
Cassidy+Ashton C+A <small>www.cassidyashton.co.uk</small>			
<small>Architecture + Building Surveying + Town Planning 7 East Cliff, Preston, Lancashire, PR1 3JE 01772 258 356 10 Hunters Walk, Canal Street, Chester, CH1 4EB 01244 402 900</small>			