





**Key**

 Site Boundary

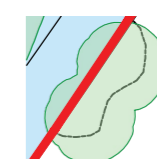

 Ownership Boundary

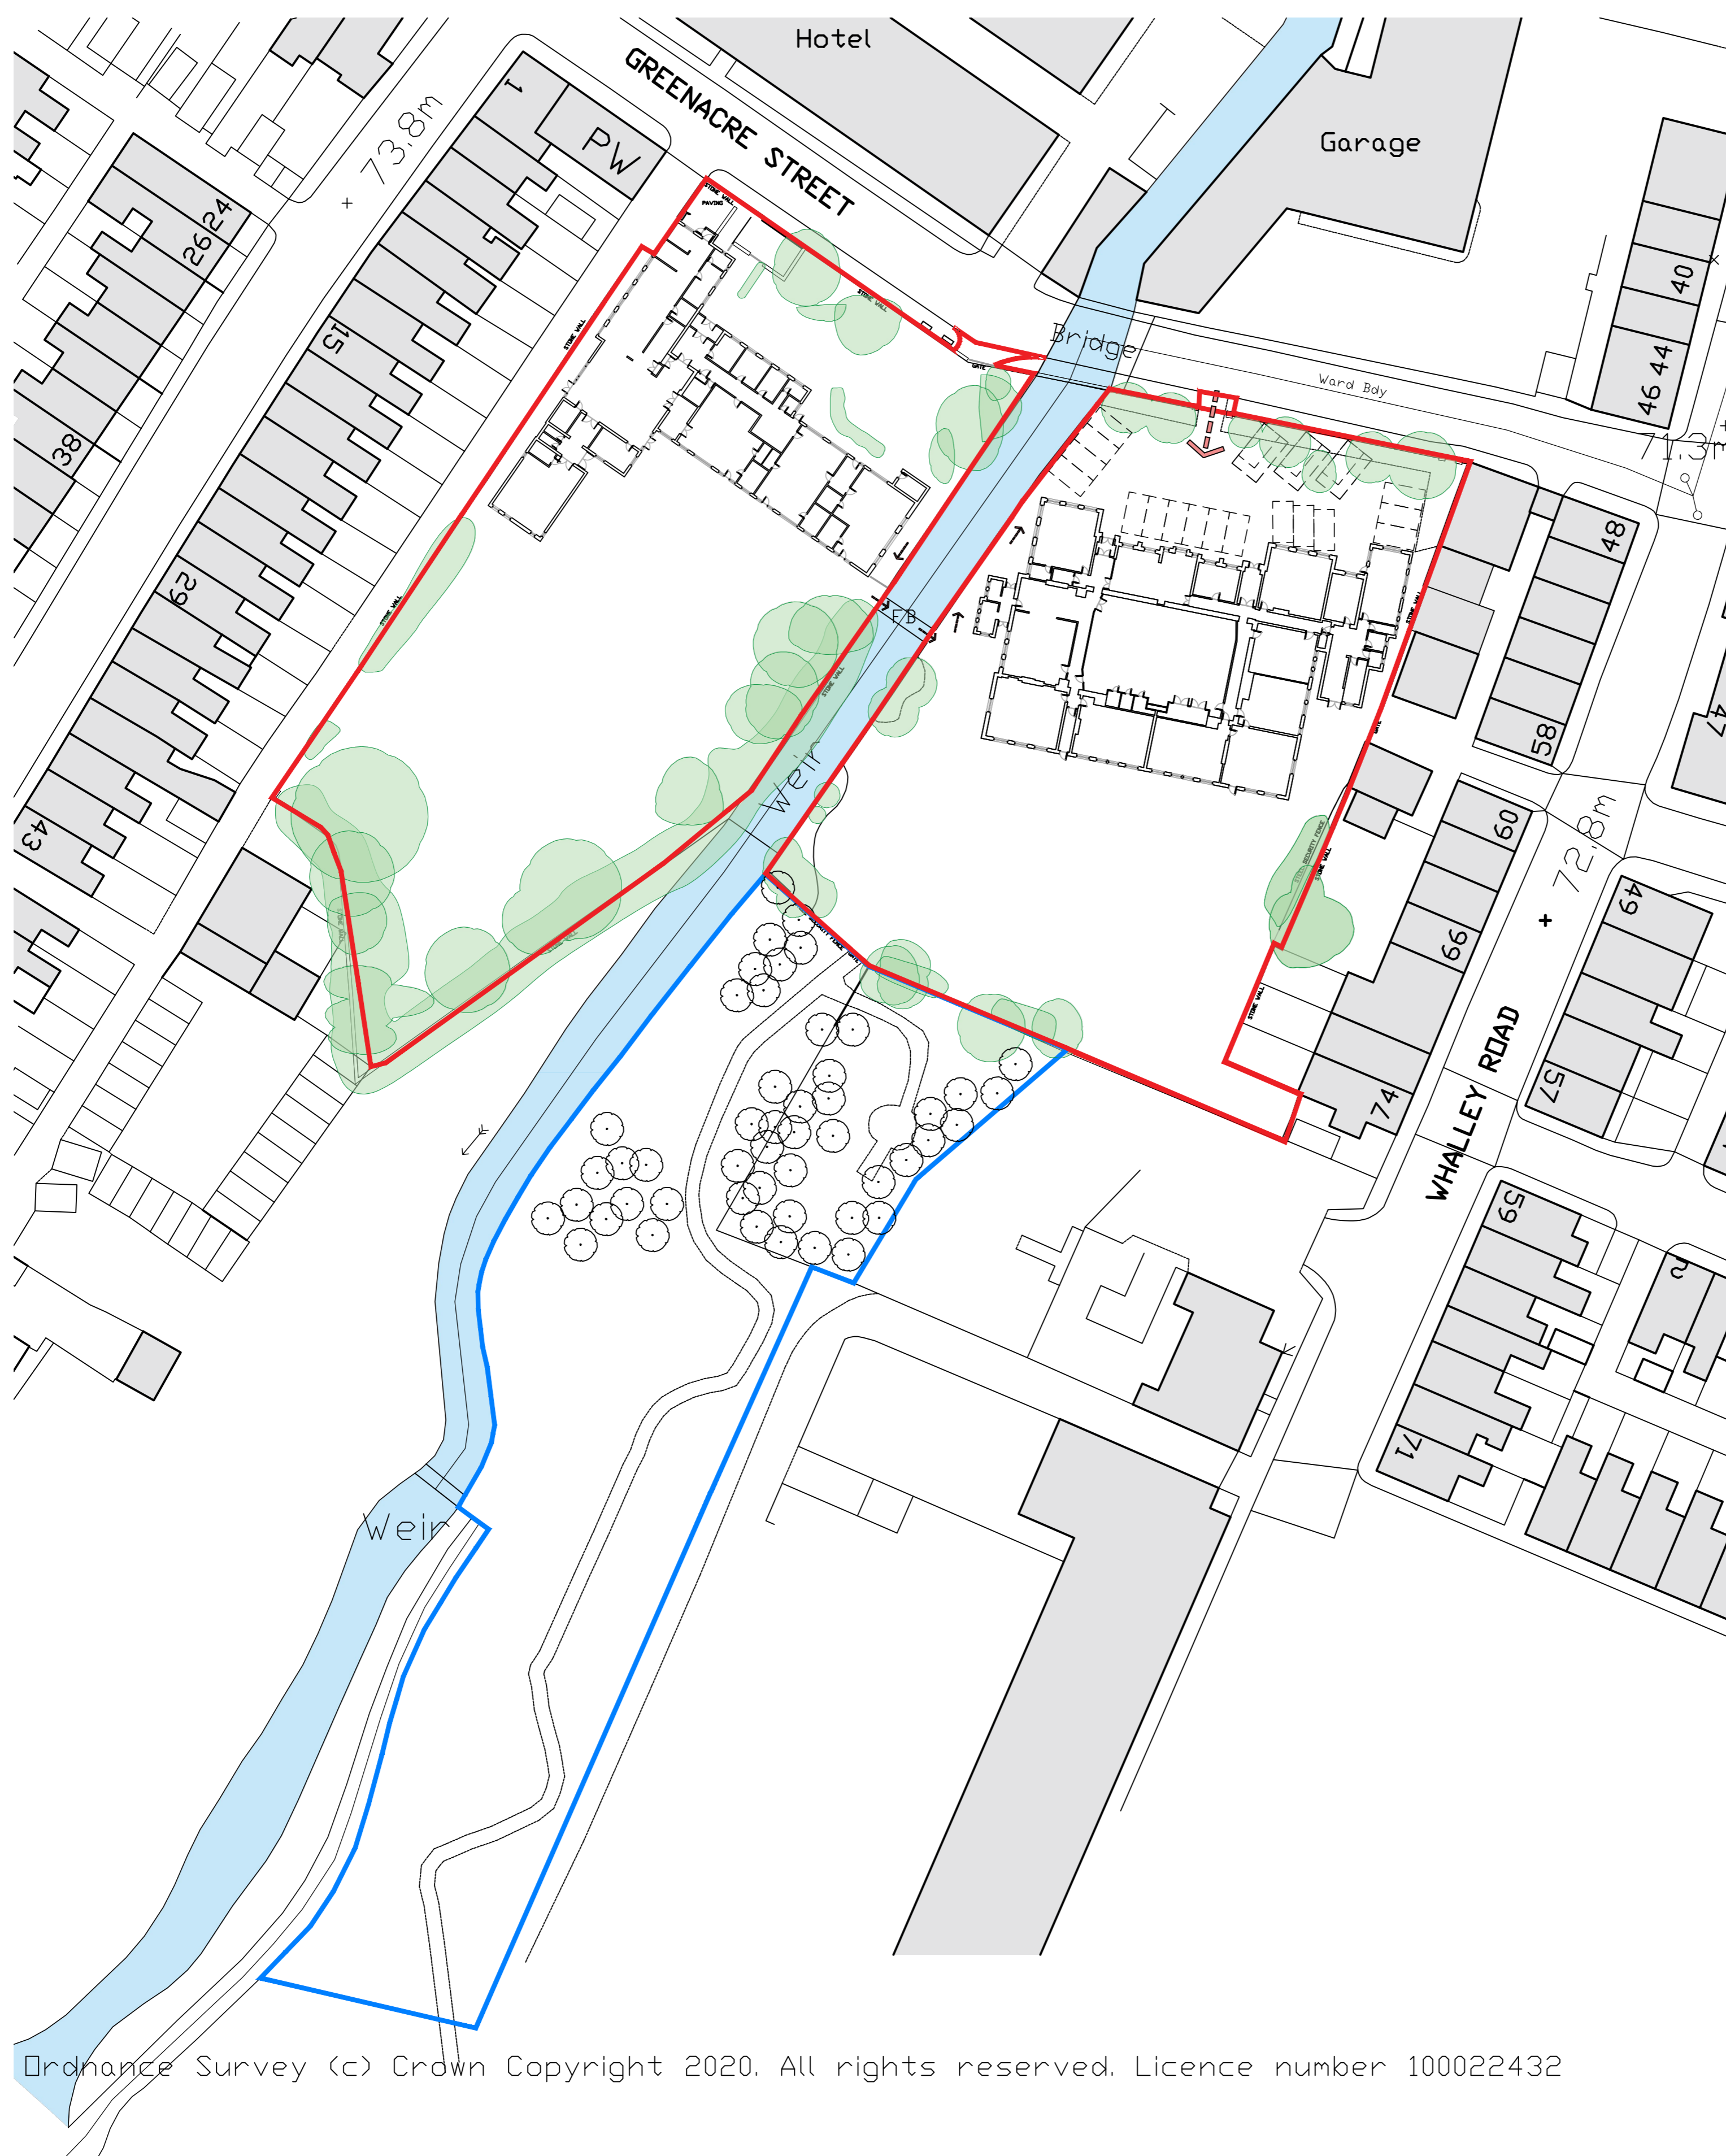 Trees to be retained



Ordnance Survey (c) Crown Copyright 2020. All rights reserved. Licence number 100022432



|  |                 |            |   |
|--|-----------------|------------|---|
| Rev.   | First Issue     | Date       | 02.06.2021  |
| Rev.   | Description     | Date       |   |
| Client<br><b>Diocese of Blackburn</b>  |                 |            |   |
| Project<br><b>St James C of E Primary School<br/>Clitheroe</b>   |                 |            |   |
| Drawing Title<br><b>Existing<br/>Site Plan</b>   |                 |            |   |
| Drawn by   | FH              | Checked by | AB Date 02.06.2021  |
| Status   | <b>PLANNING</b> | Scale @ A1 | As Indicated  |
| Job no.  | <b>10512</b>    | Dwg no.    | <b>E01</b>  |
| Rev.   |                 |            | <b>-</b>  |
|   |                 |            |  |
| Architecture + Building Surveying + Town Planning<br>7 East Cliff, Preston, Lancashire, PR1 3JE 01772 258 356<br>10 Hunters Walk, Canal Street, Chester, CH1 4EB 01244 402 900 |                 |            |   |