
 
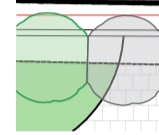
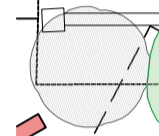
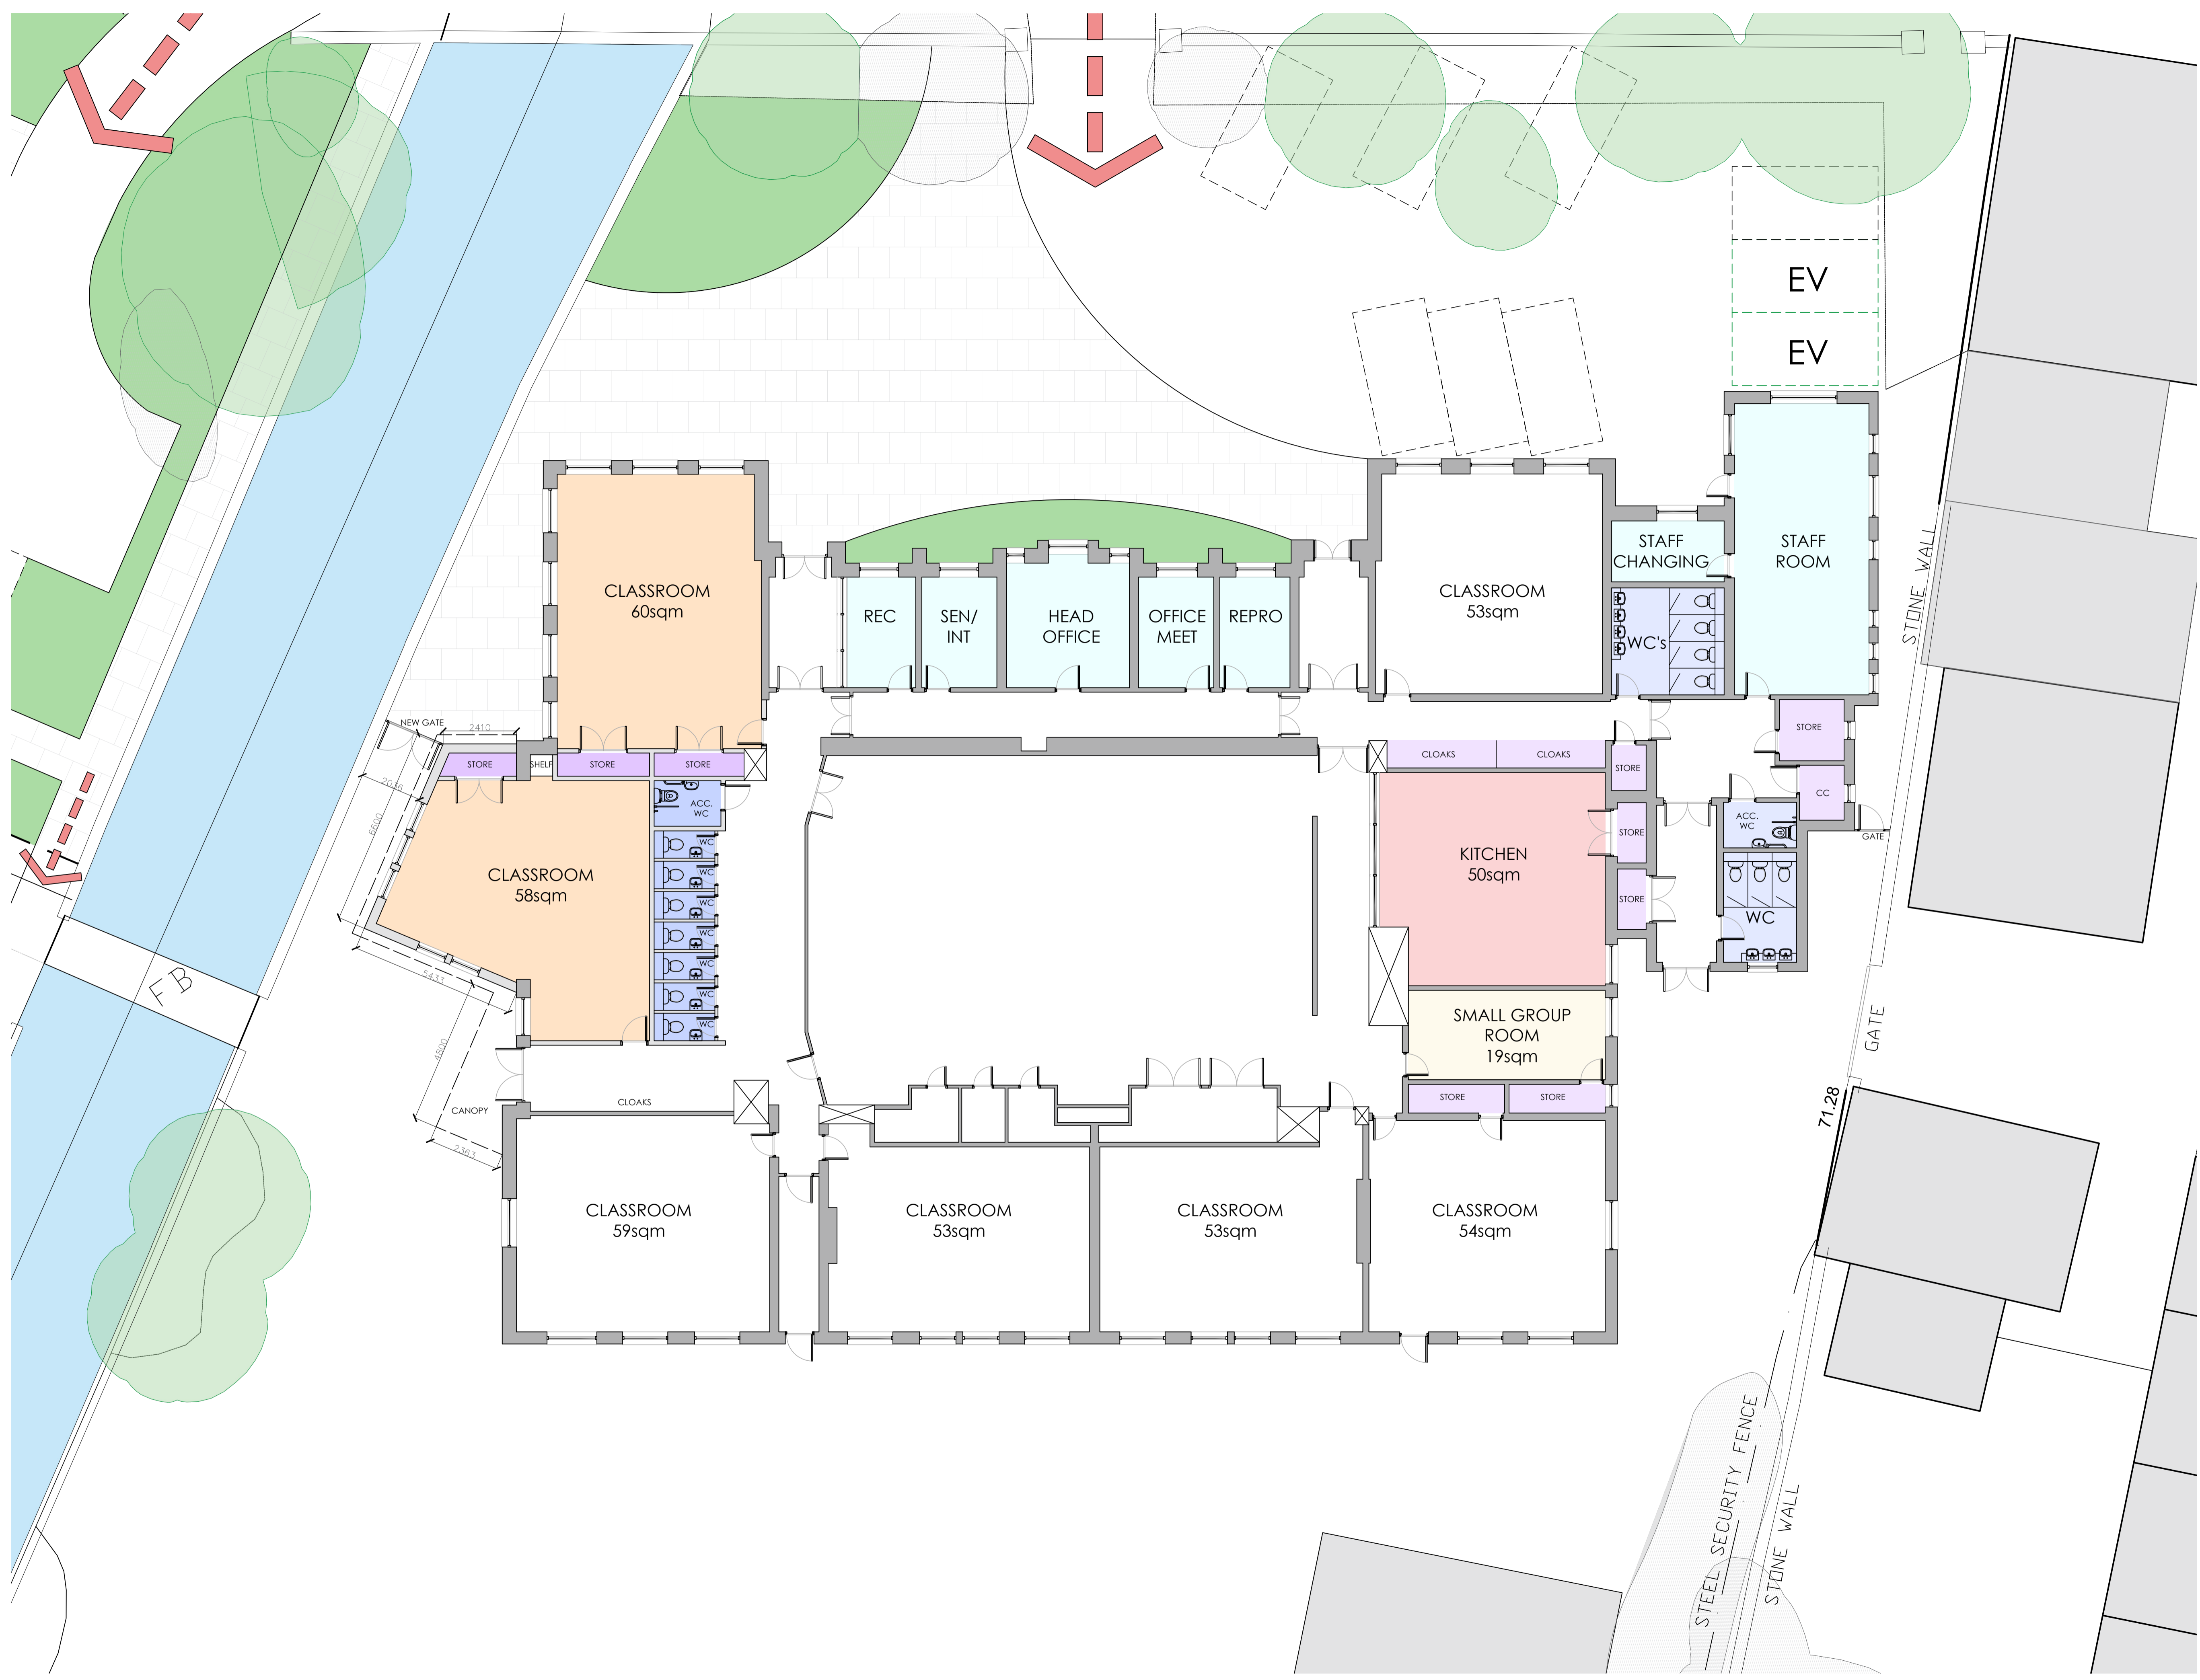


Health & Safety Notes
 1. Contractor must ensure that all work on site is carried out in a safe & satisfactory manner, in accordance with Health & Safety At Work Act 1974, COSHH Regulations 2002 & requirements of C.D.M



Key

-  Existing Walls
-  Proposed Walls
-  Trees to be retained
-  Trees to be removed



First Issue	24.05.2021	
Rev. Description	Date	
Client	Diocese of Blackburn	
Project	St James C of E Primary School Clitheroe	
Drawing Title	Proposed Junior School Floor Plan	
Drawn by	FH	Checked by AB Date 24.05.2021
Status	PLANNING	Scale @ A1 As Indicated
Job no.	10512	Rev. -
Dwg. no.	P02	
Cassidy+Ashton		
Architecture + Building Surveying + Town Planning		
7 East Cliff, Preston, Lancashire, PR1 3JE 01772 258 356		
10 Hunters Walk, Canal Street, Chester, CH1 4EB 01244 402 900		