



Health & Safety Notes

- Contractor must ensure that all work on site is carried out in a safe & satisfactory manner, in accordance with Health & Safety At Work Act 1974, COSHH Regulations 2002 & requirements of C.D.M

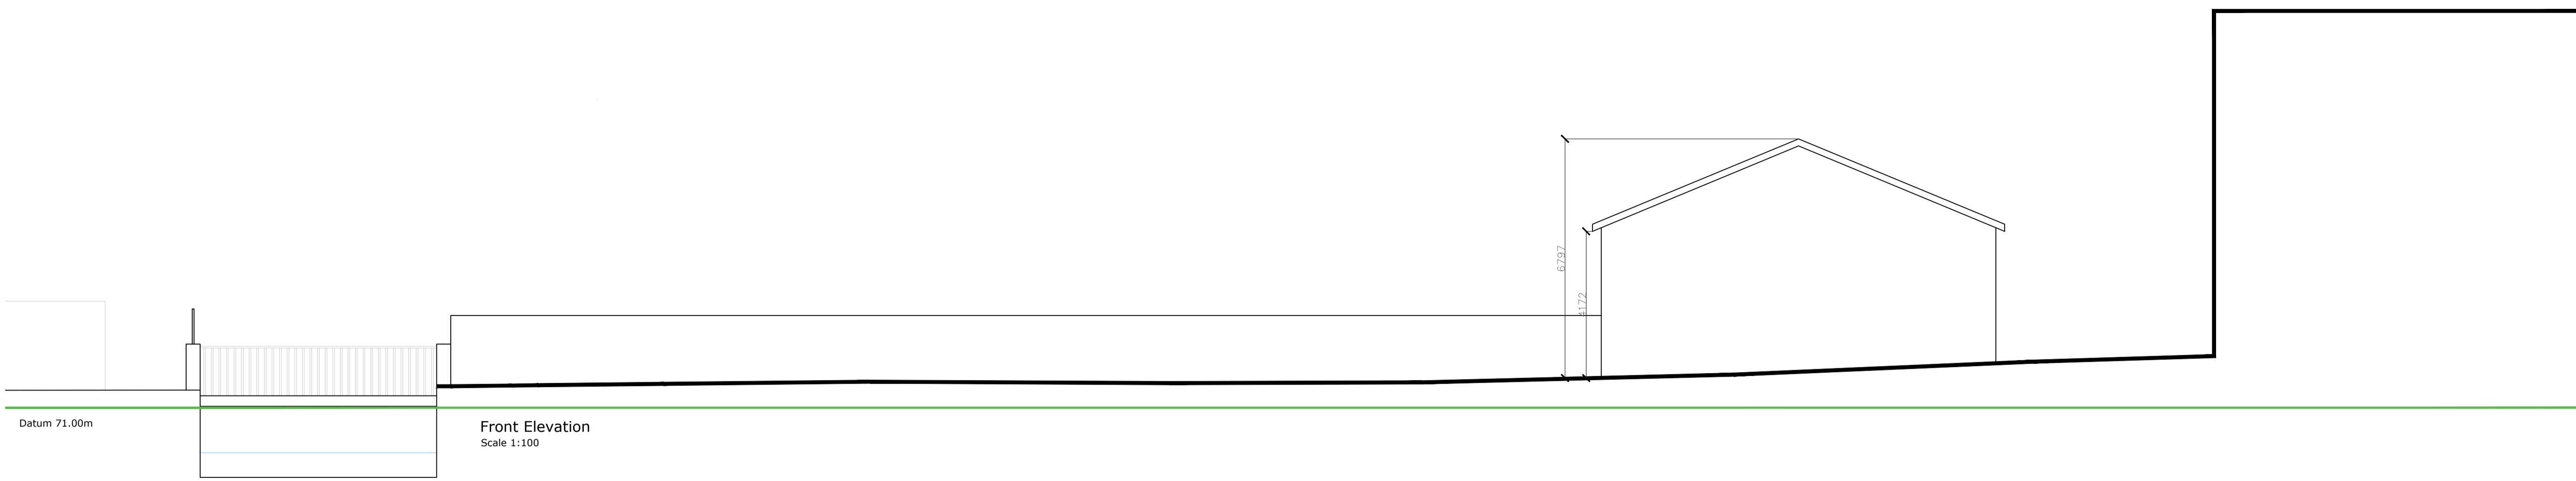

Front Elevation
Scale 1:100

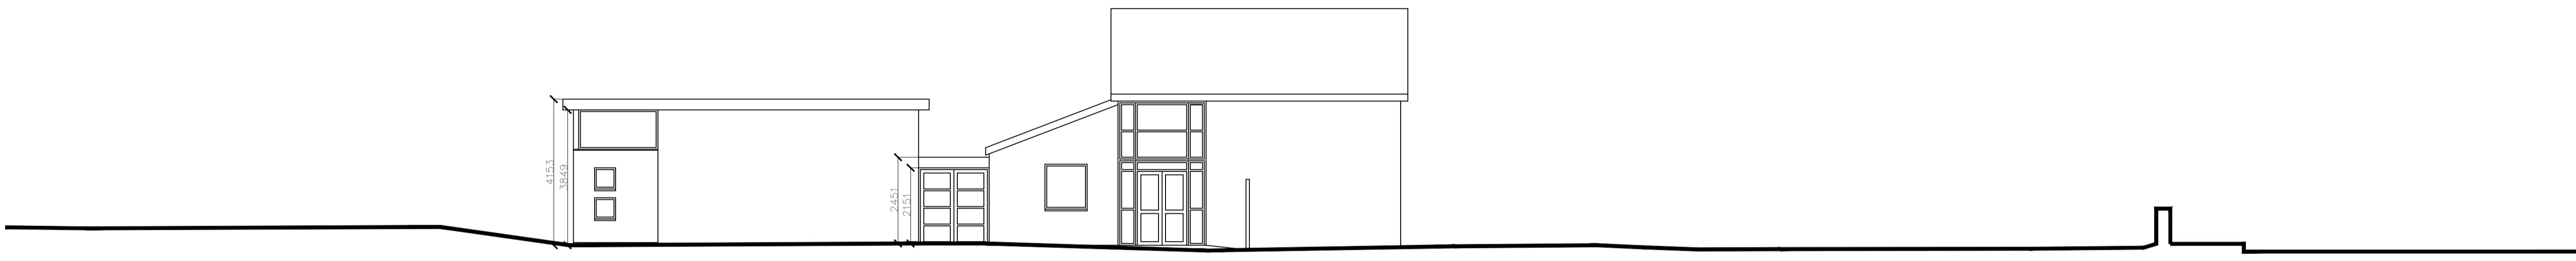

Left Elevation
Scale 1:100



Rear Elevation
Scale 1:100



Right Elevation
Scale 1:100



Rev.	Description	Date
		24.05.2021
Client		
Diocese of Blackburn		
Project		
St James C of E Primary School Clitheroe		
Drawing Title		
Proposed Primary School Elevations		
Drawn by	Checked by	Date
FH	AB	24.05.2021
Status	Scale @ A1	As Indicated
Job no.	Diag. no.	Rev.
10512	P05	-
Cassidy+Ashton <small>www.cassidyashton.co.uk</small>		
Architecture + Building Surveying + Town Planning 7 East Cliff, Preston, Lancashire, PR1 3JE 01772 258 356 10 Hunters Walk, Canal Street, Chester, CH1 4EB 01244 402 900		