







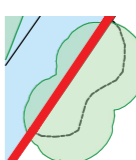



**Key**

- Site Boundary
- Ownership Boundary
-  Trees to be retained
-  Trees to be removed
-  Proposed Trees
-  Demolition
-  New Fence Line

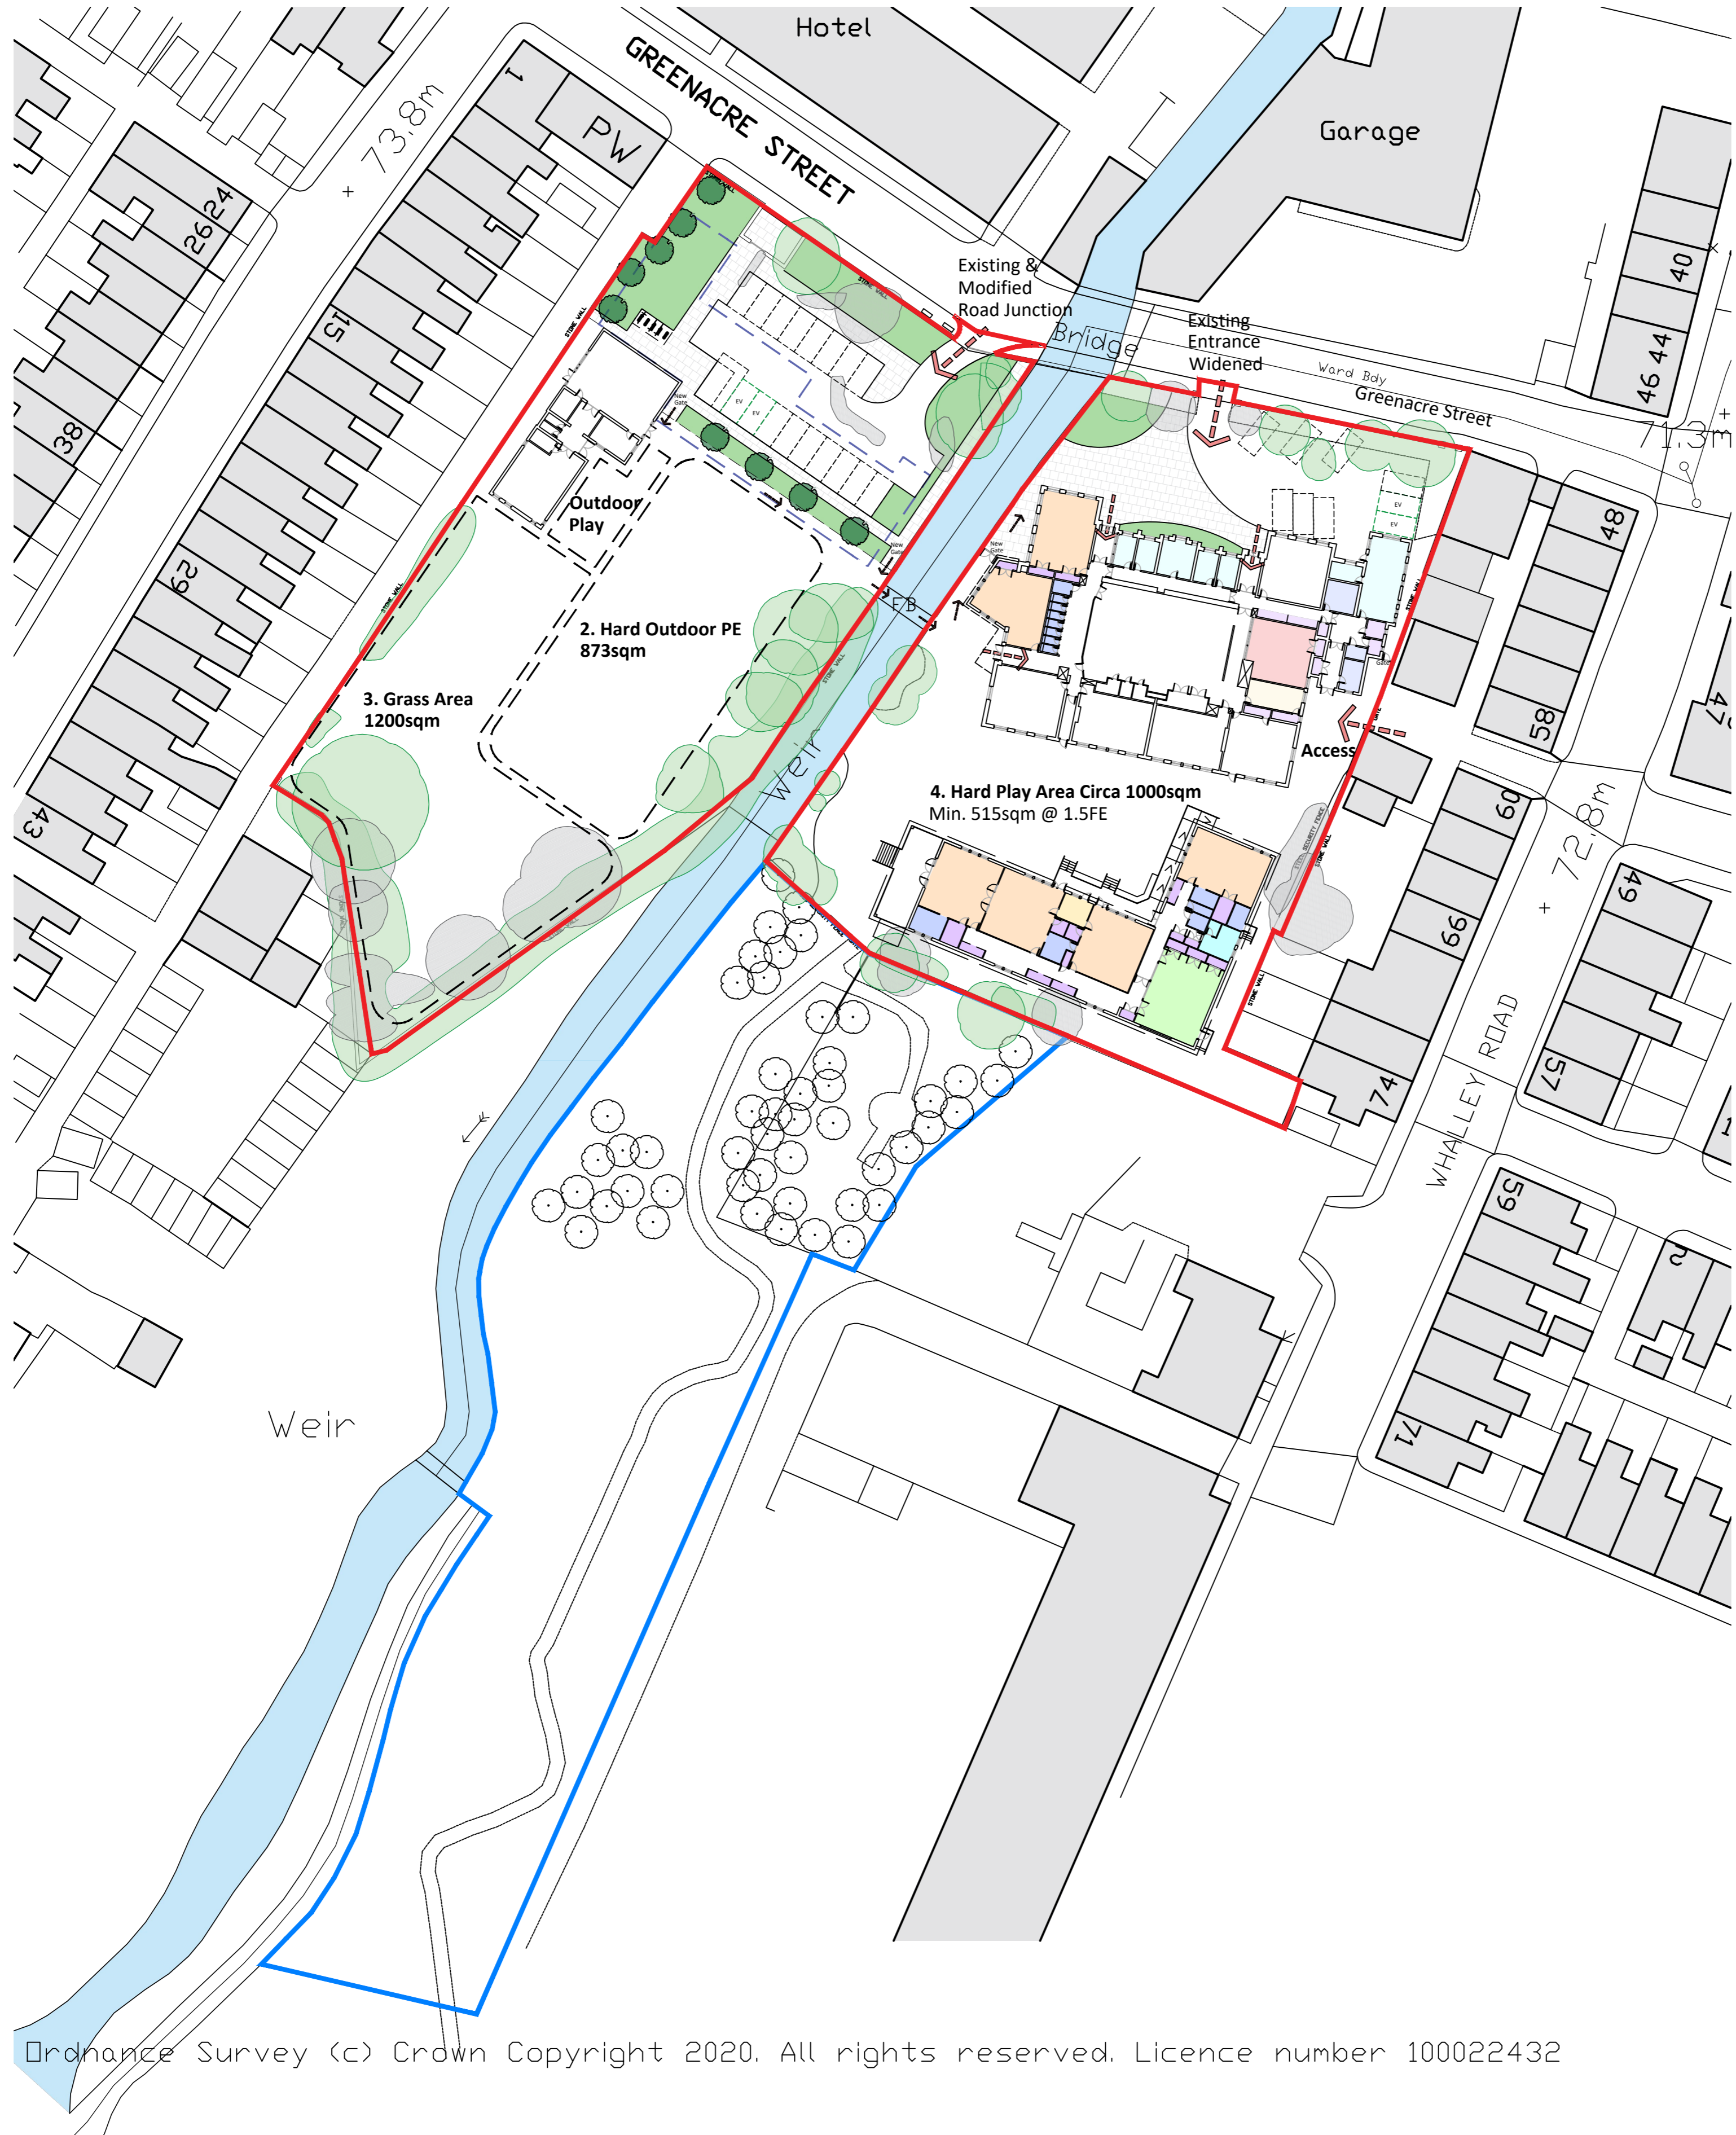

Ordnance Survey (c) Crown Copyright 2020. All rights reserved. Licence number 100022432

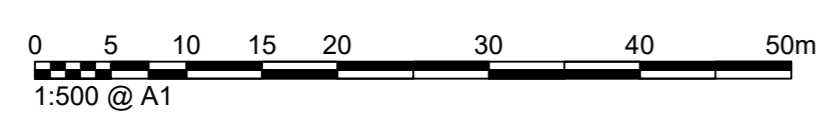

Rev.	First Issue	Date	02.06.2021
Client	Diocese of Blackburn		
Project	St James C of E Primary School Clitheroe		
Drawing Title	Proposed Site Plan		
Drawn by	FH	Checked by	AB Date 02.06.2021
Status	PLANNING	Scale @ A1	As Indicated
Job no.	10512	Dwg no.	P01
Rev.	-		
			
Architecture + Building Surveying + Town Planning 7 East Cliff, Preston, Lancashire, PR1 3JE 01772 258 356 10 Hunters Walk, Canal Street, Chester, CH1 4EB 01244 402 900			