


North Elevation

West Elevation


South Elevation

East Elevation


* Emergency escape windows to have an unobstructed openable area that is at least 0.33m² and at least 450mm high x 450mm wide. The bottom of the openable area should not be more than 1100mm from the floor level.

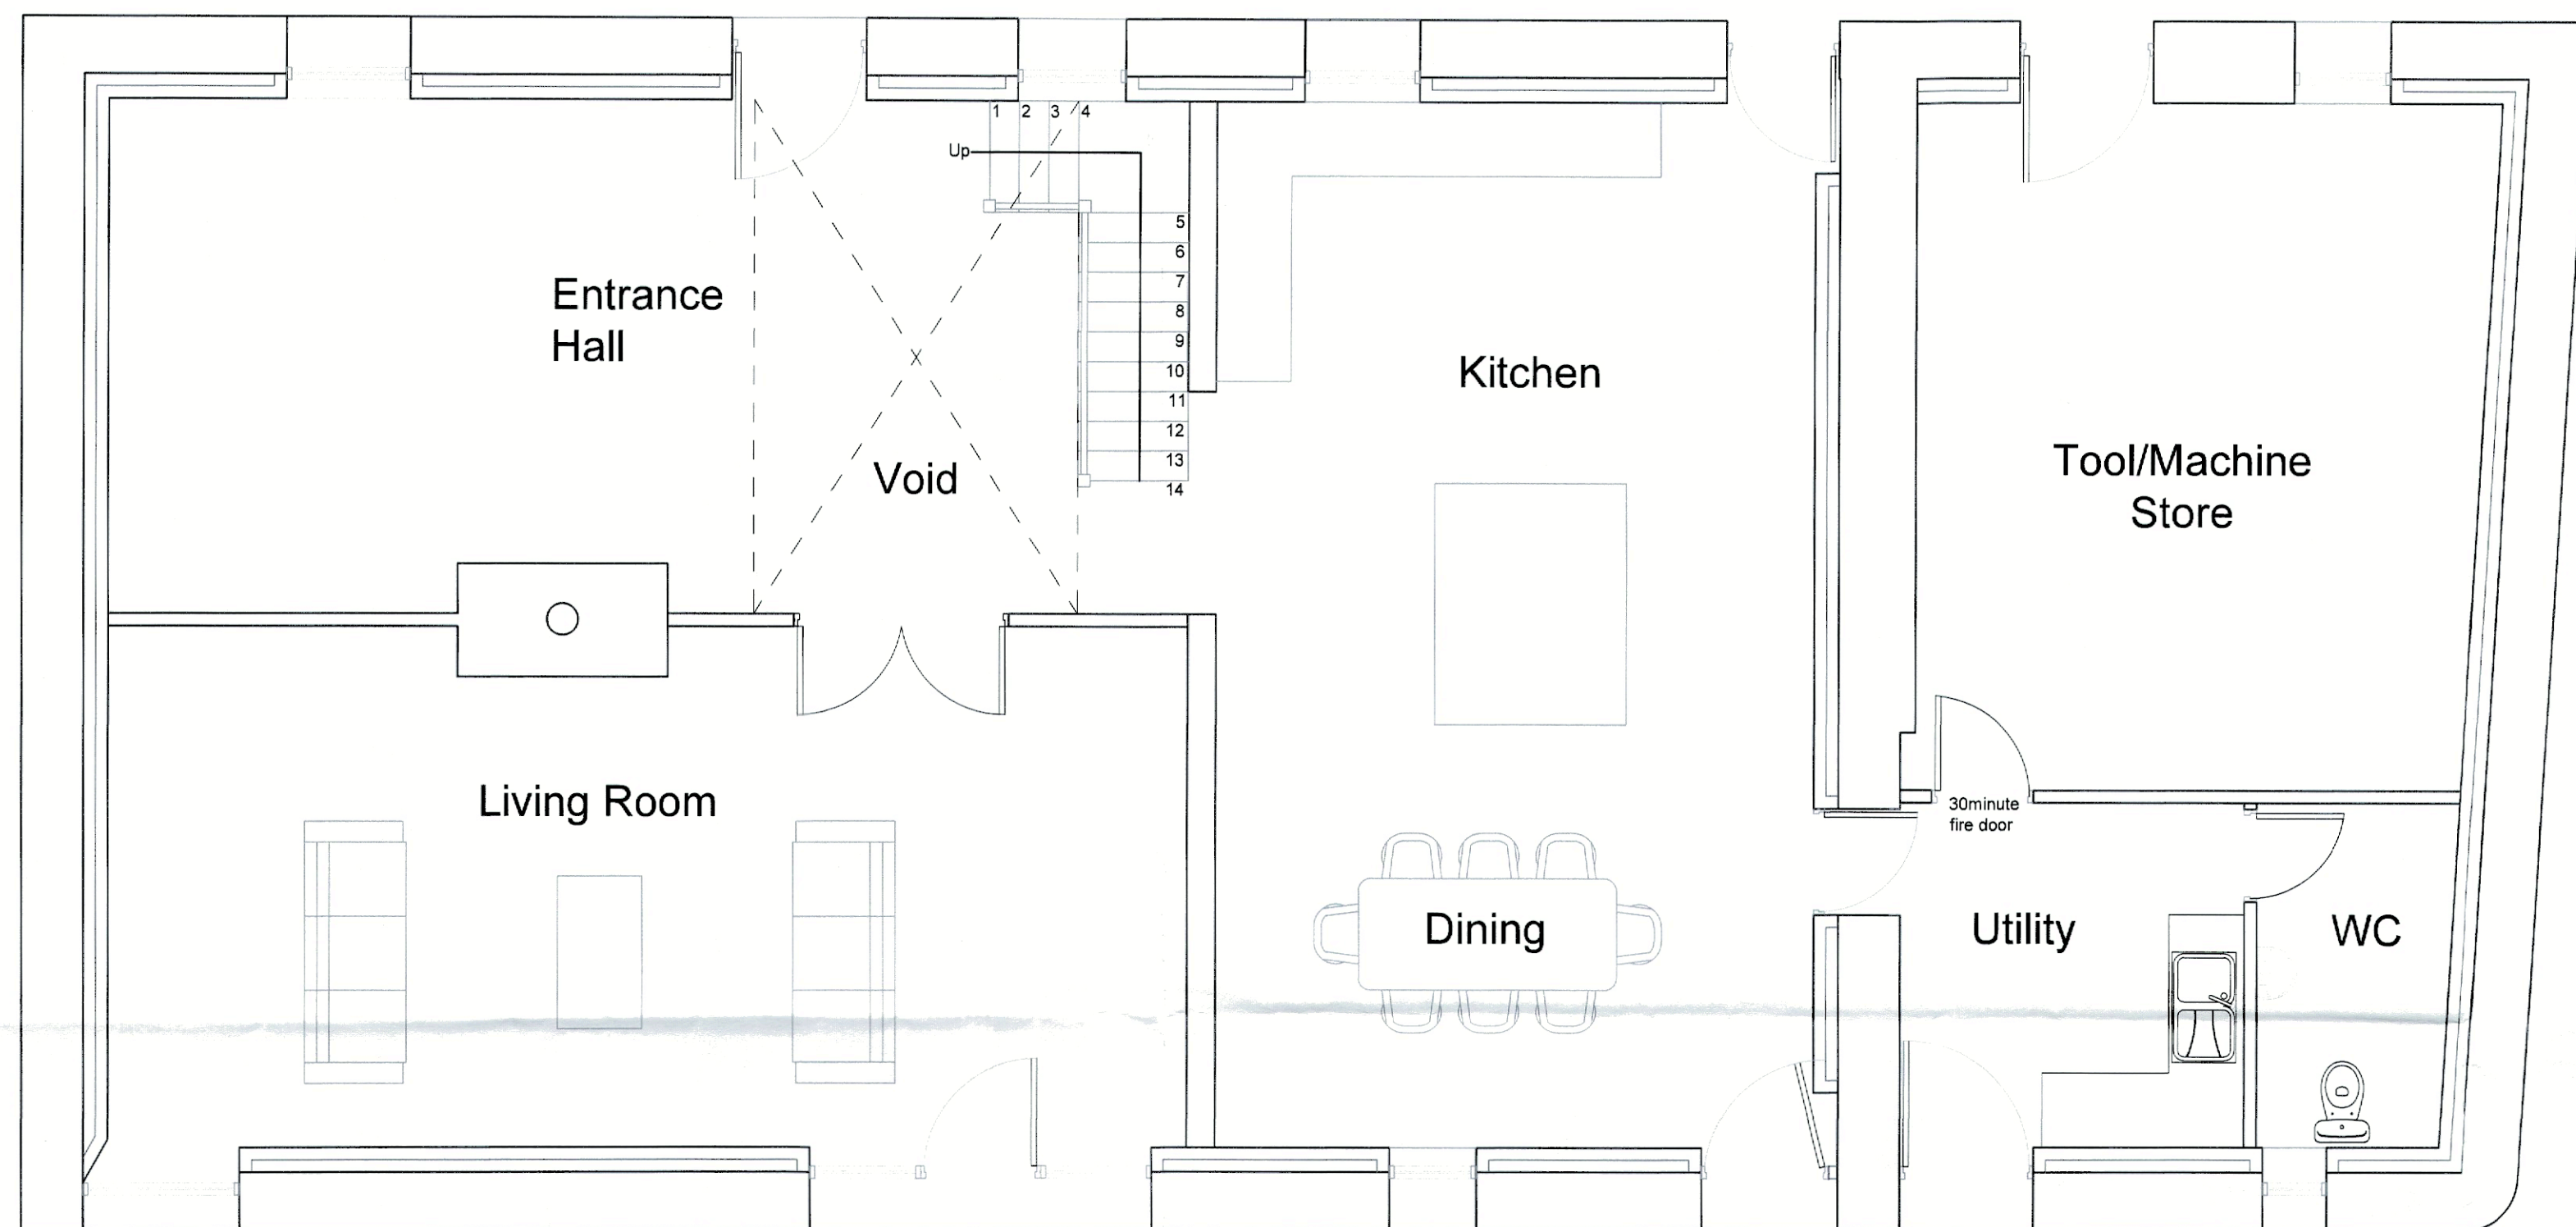

First Floor Plan

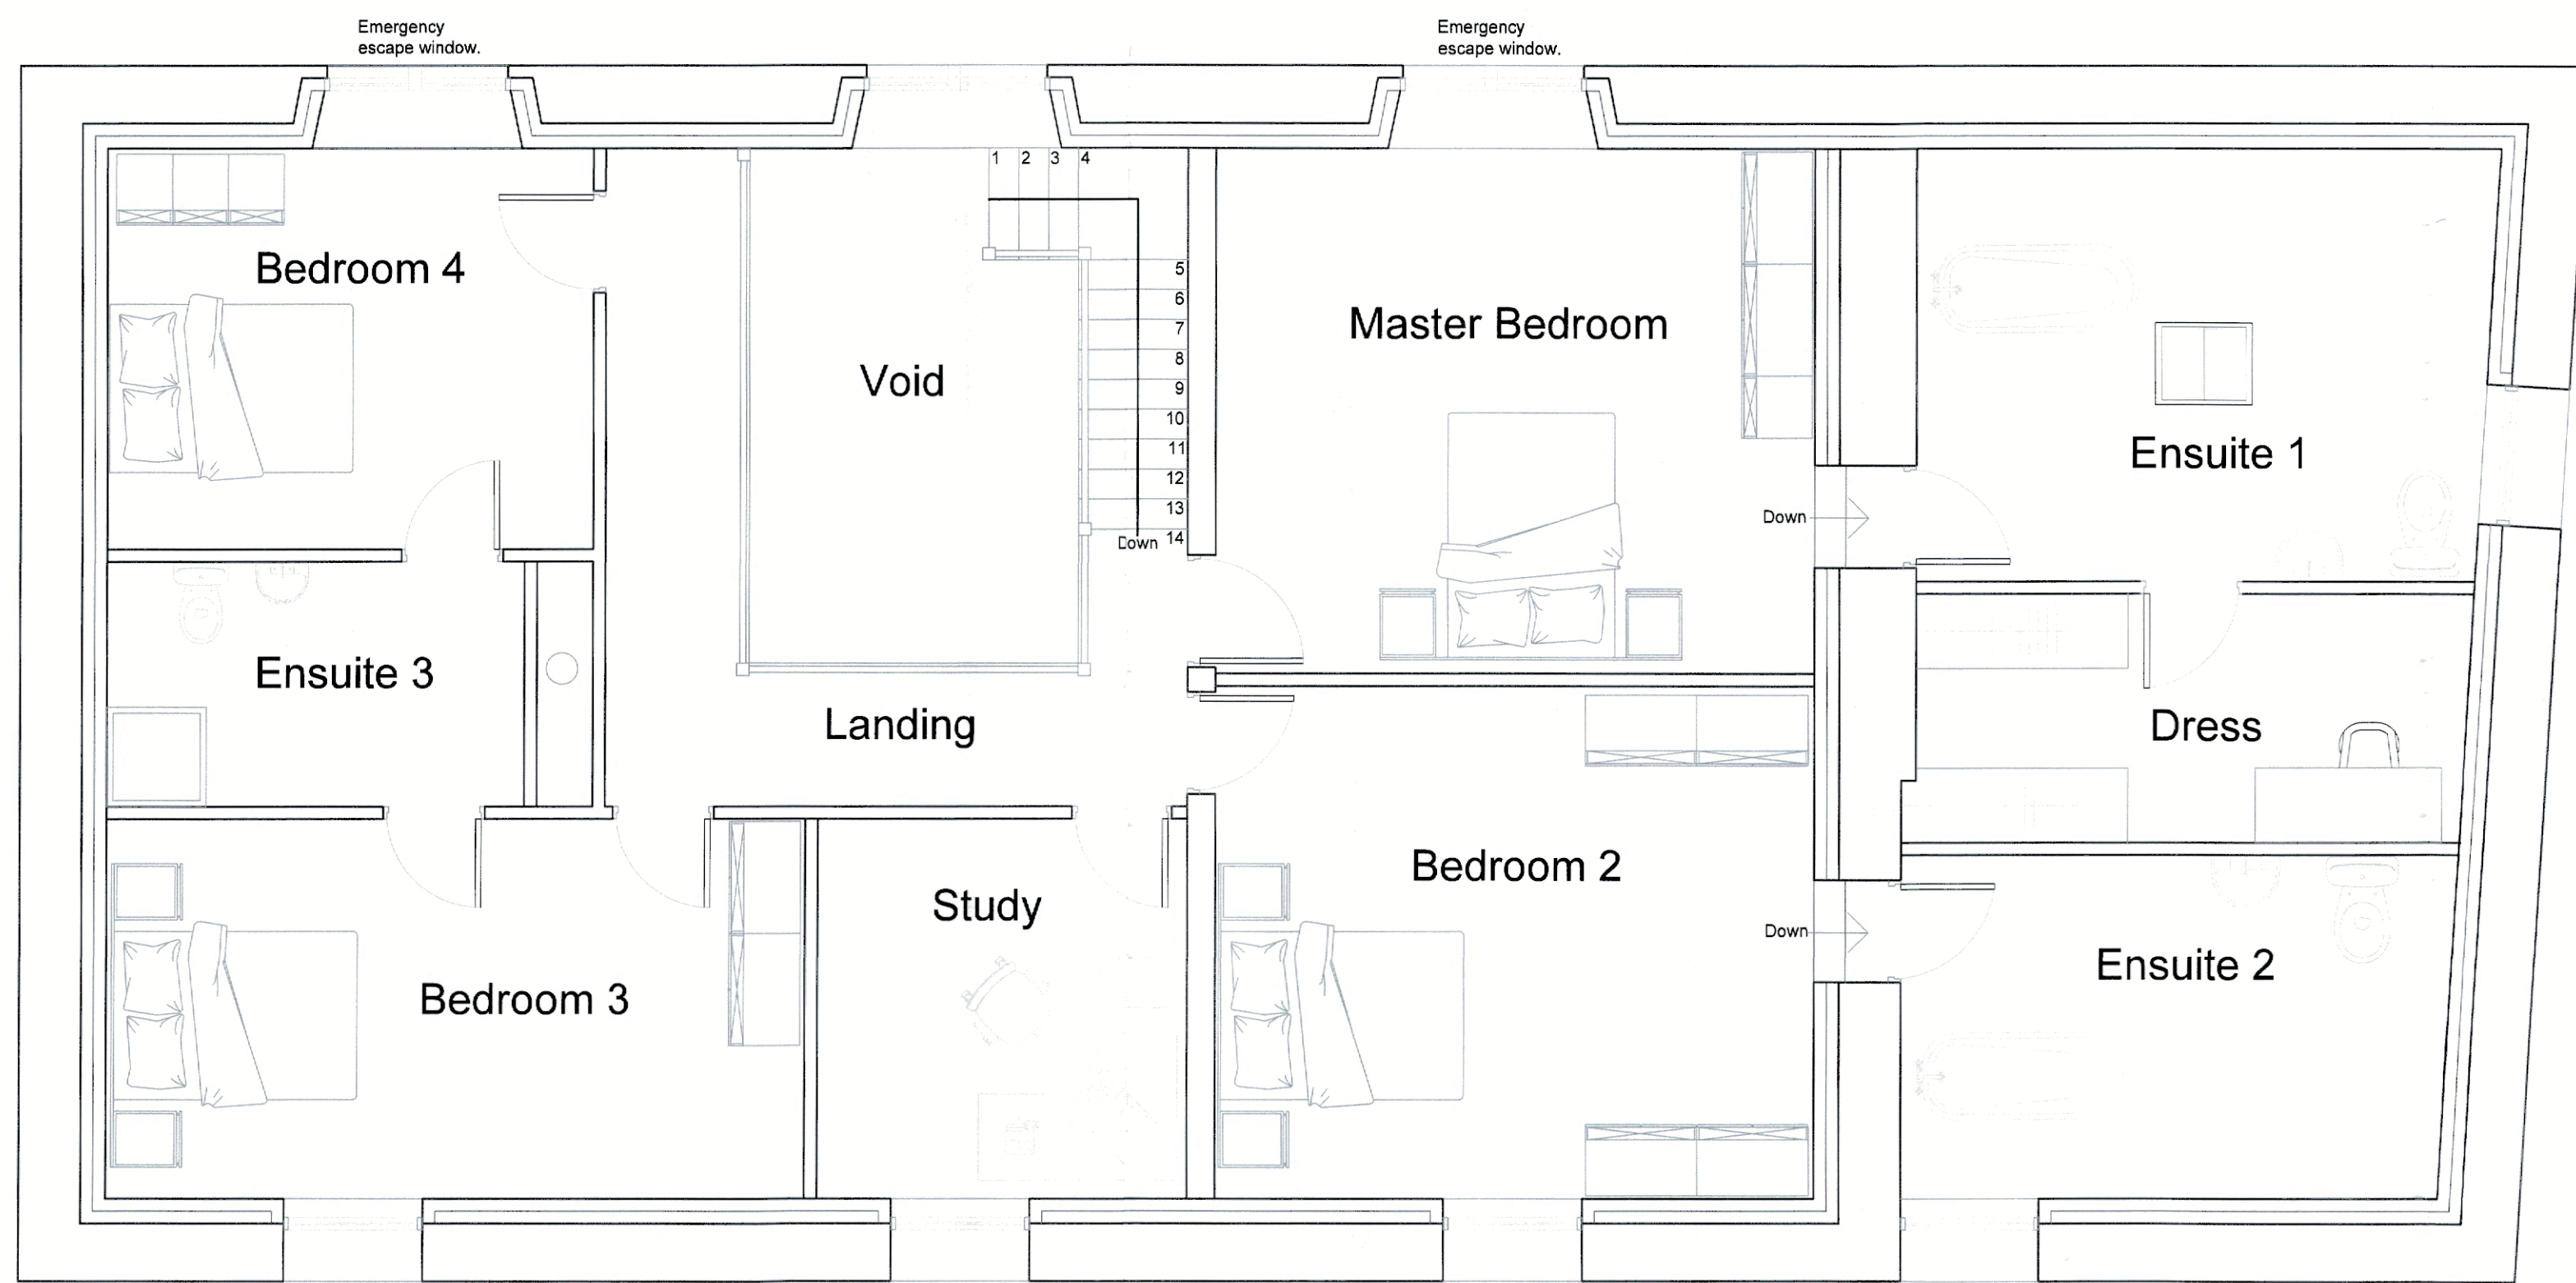

Ground Floor Plan

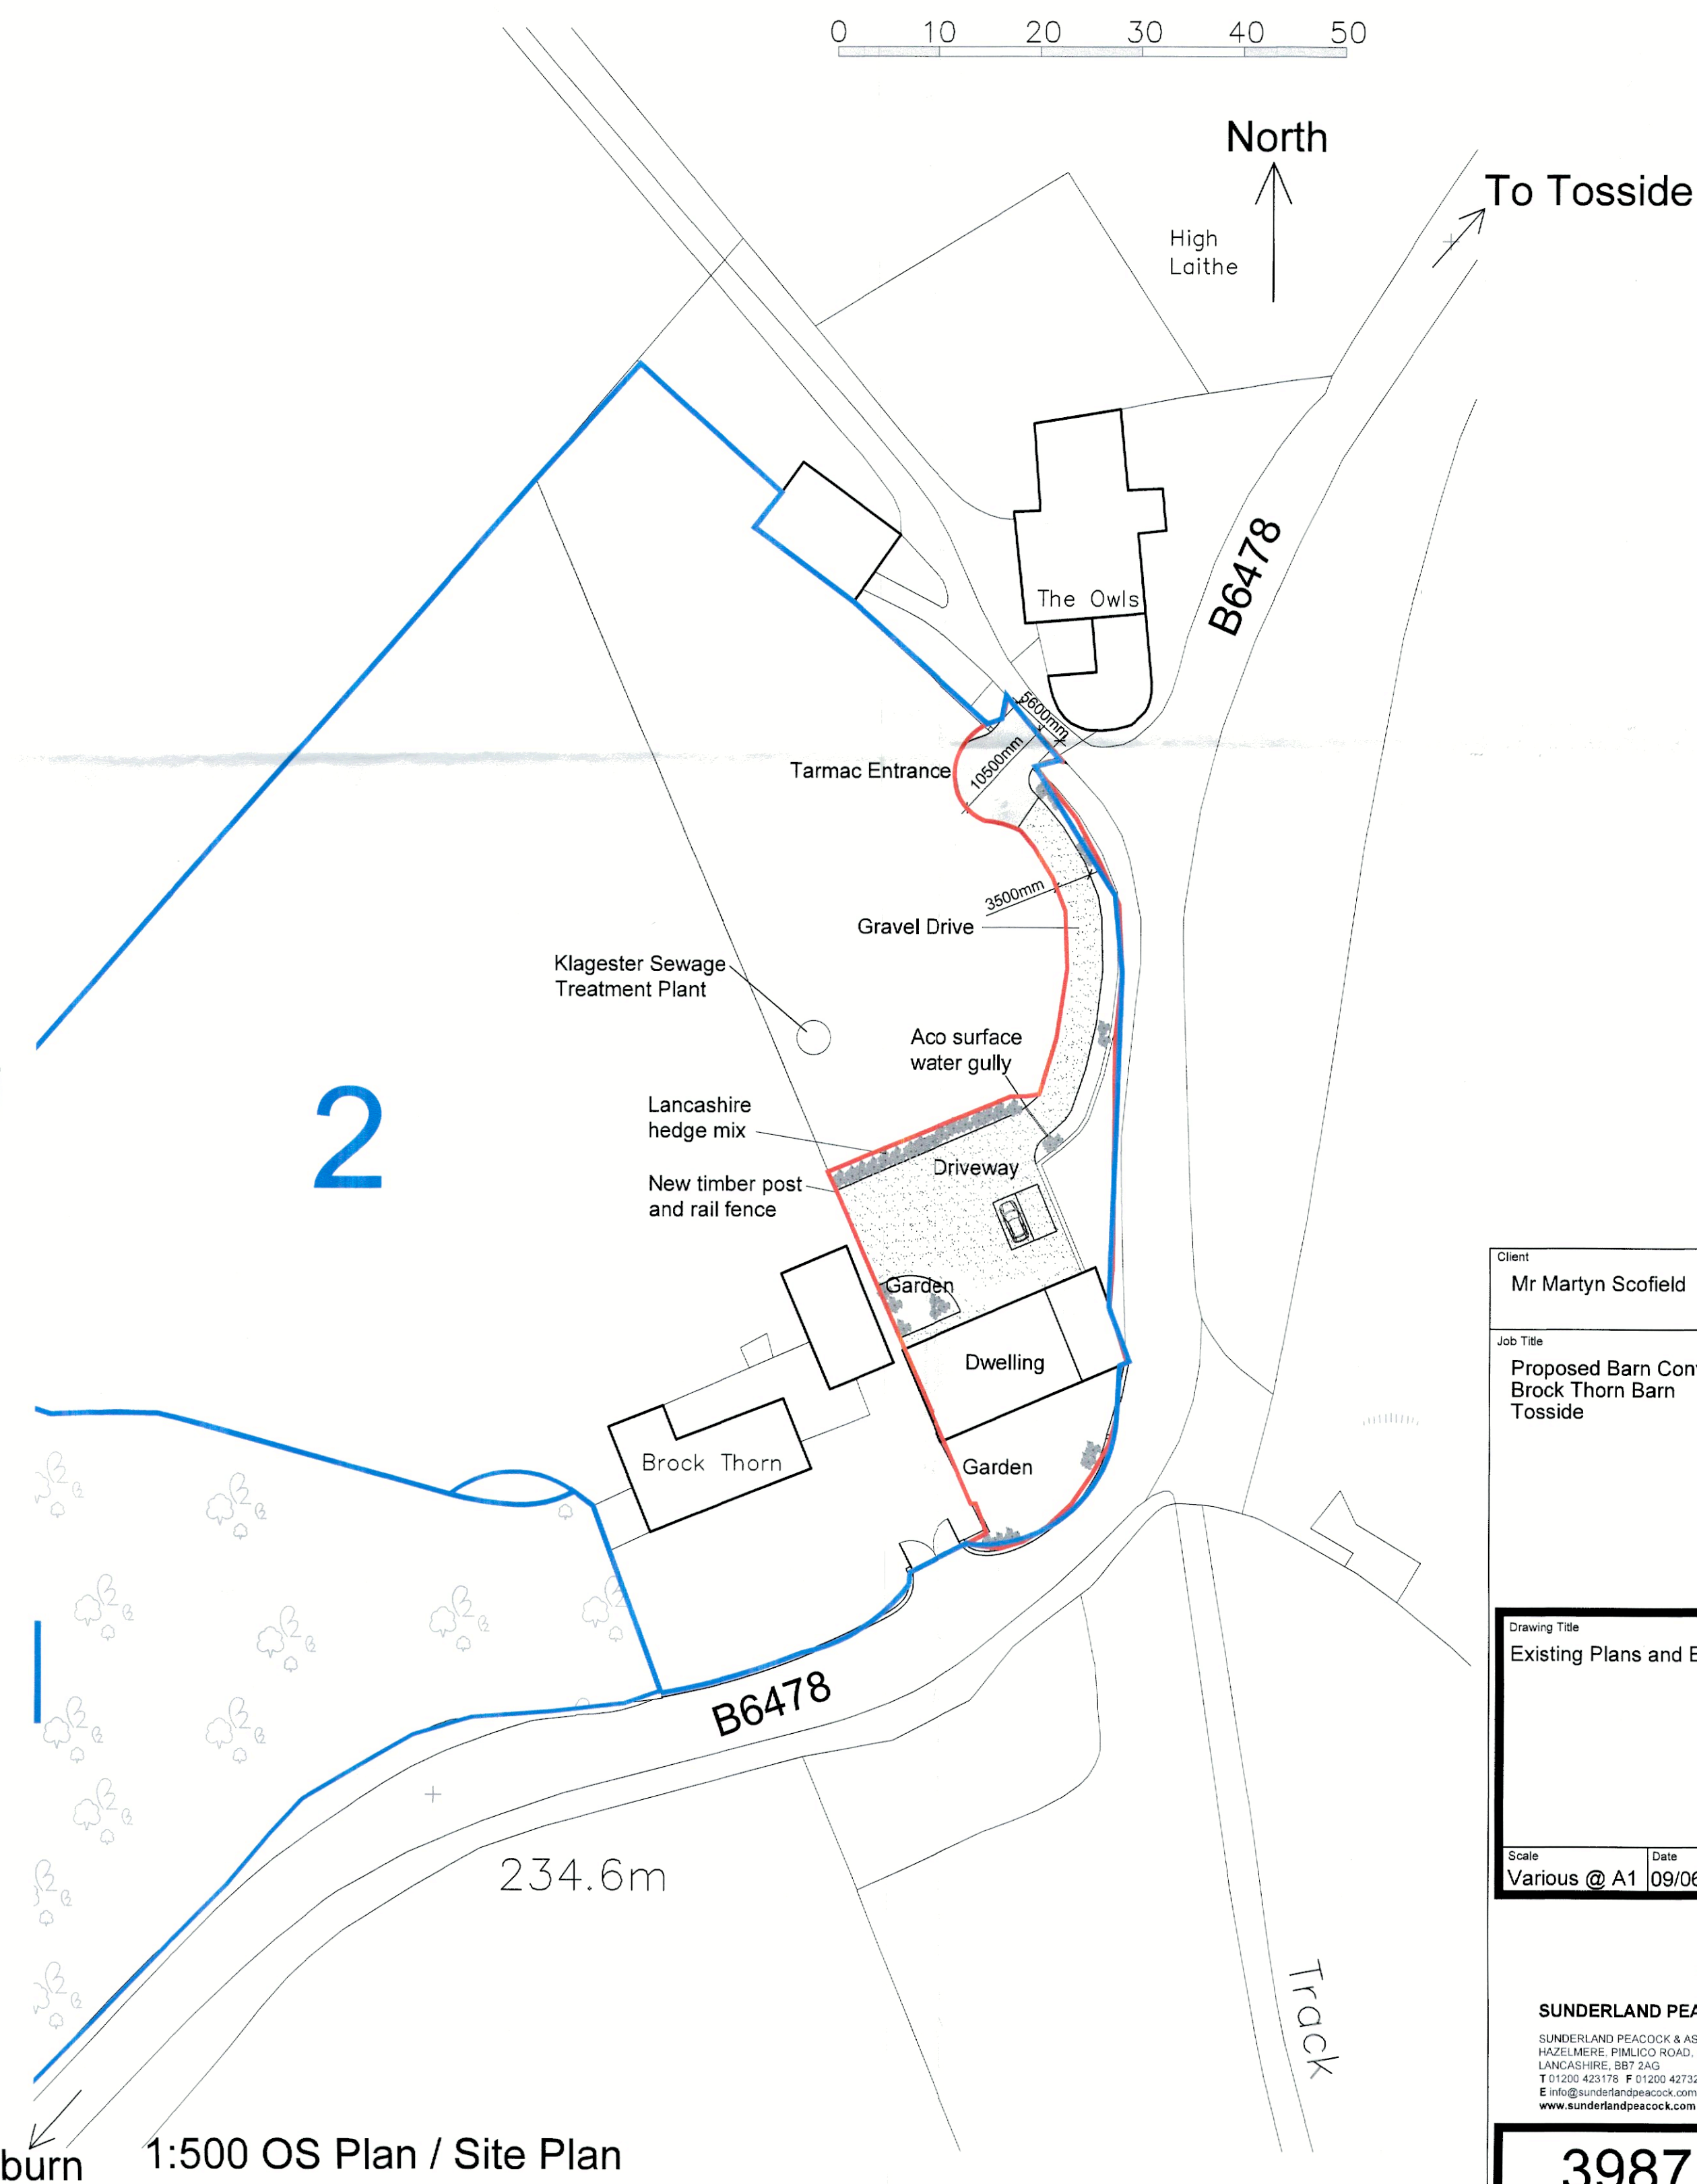

To Slaidburn 1:500 OS Plan / Site Plan

Client Mr Martyn Scofield		
Job Title Proposed Barn Conversion Brock Thorn Barn Tosside		
Drawing Title Existing Plans and Elevations		
Scale Various @ A1	Date 09/06/16	Drawn Craig Harrison
<small>SUNDERLAND PEACOCK & ASSOCIATES LTD. HAZELHIRE, PIMLICO ROAD, CLITHEROE LANCASHIRE, SBF 2AG T 01204 423178 F 01204 427328 E info@sunderlandpeacock.com www.sunderlandpeacock.com</small>		
3987 -01A		