


This drawing is to be used in conjunction with all relevant Architect, contractor and specialist design specifications. The Architect is to be notified of any and all design changes and variations to the drawing. The drawing is subject to error. All work carried out before Planning and Building Permission has been granted is at the contractor/client's risk.

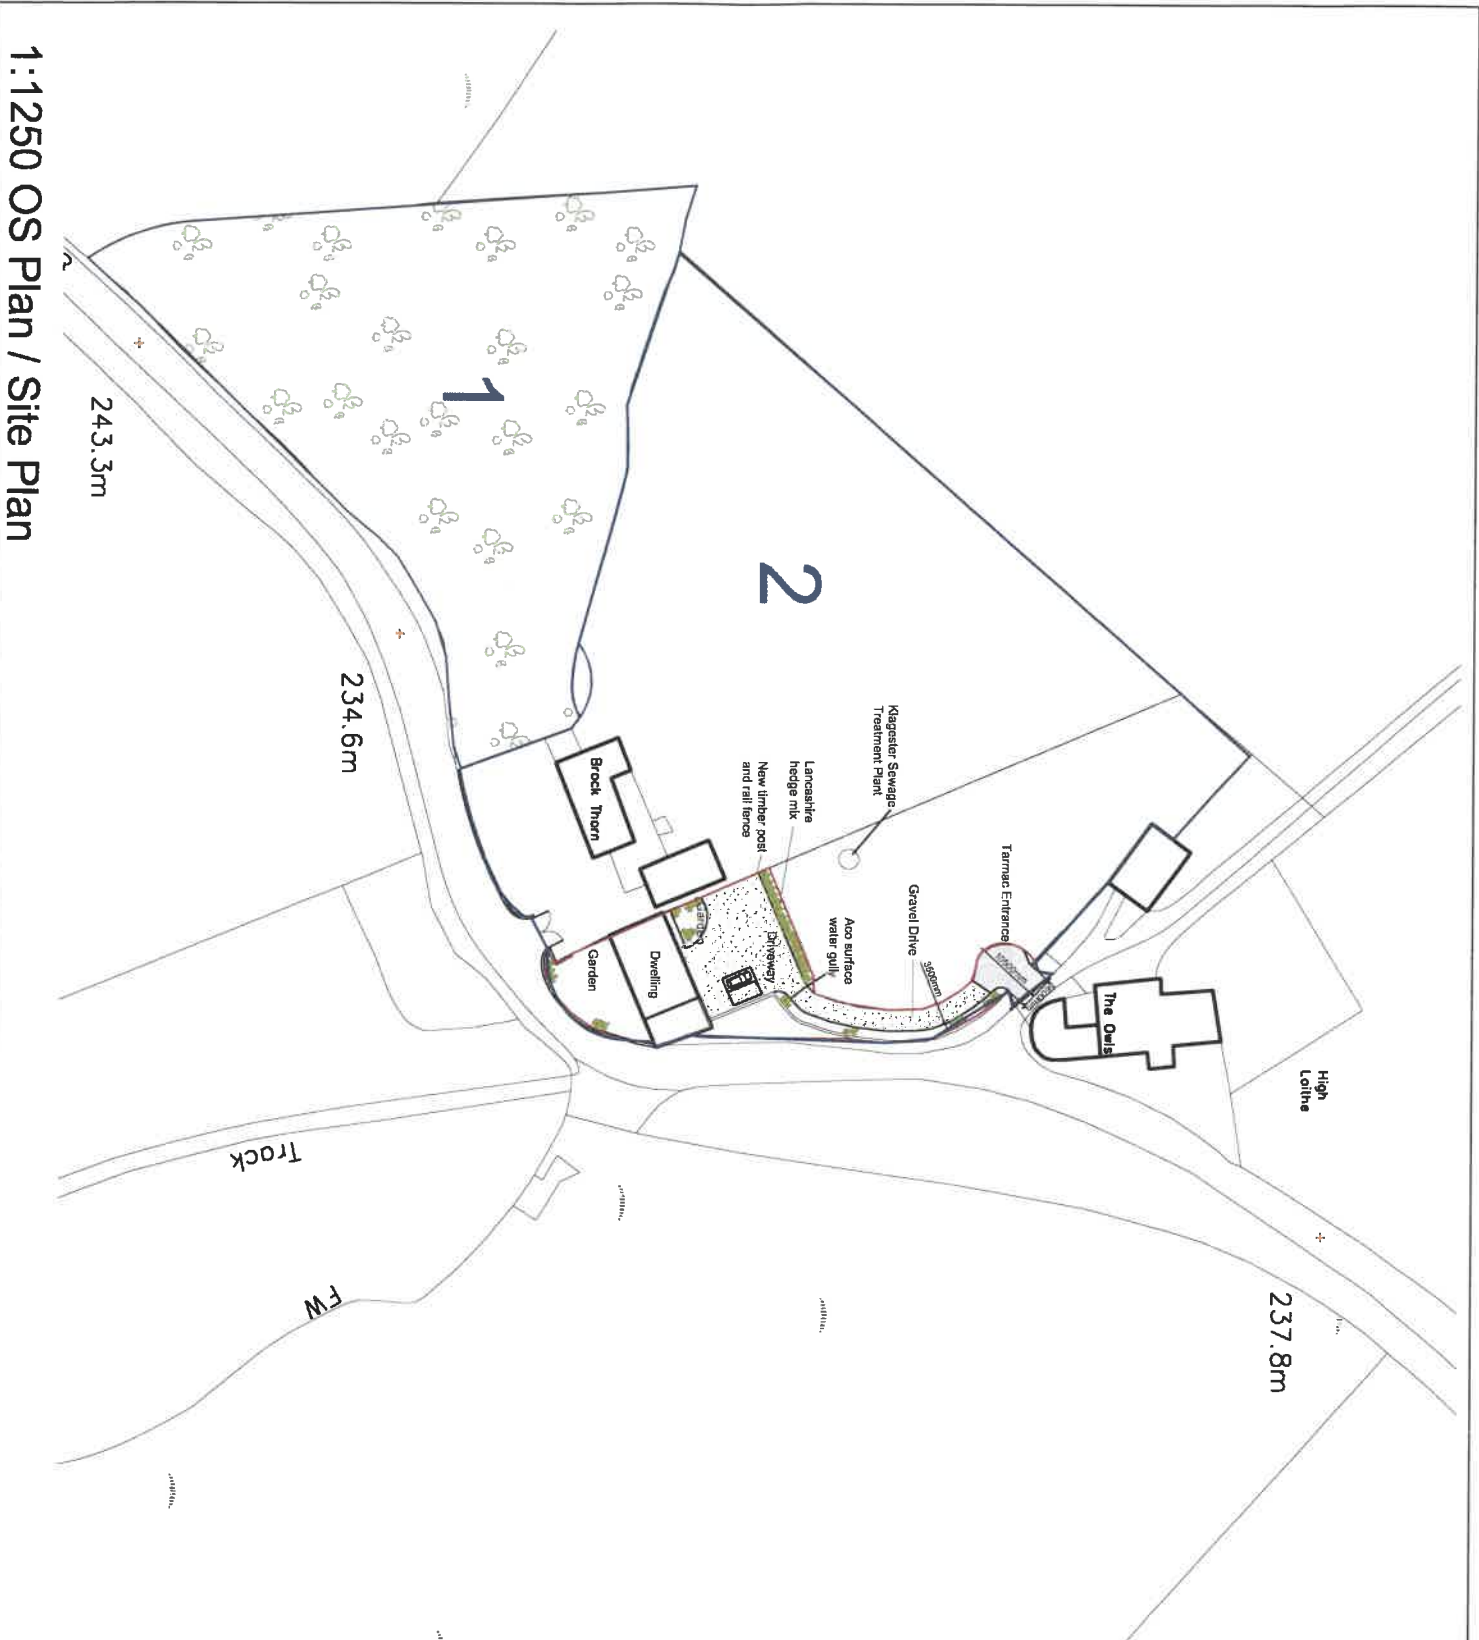

1:1250 OS Plan / Site Plan

Client  
Mr Martyn Scofield

Job Title  
Proposed Barn Conversion  
Brock Thorn Barn  
Tosside

Drawing Title  
Proposed Site Plan

Scale	Date	Drawn
1:1250@ A4	Sep 2020	TDS

**SUNDERLAND PEACOCK ARCHITECTS**

SUNDERLAND PEACOCK & ASSOCIATES, LTD.  
HAZELWERRE, PIMLICO ROAD, CLITHEROE  
LANCASHIRE, BB7 2AG  
T 01200 423778 F 01200 427328  
E info@sunderlandpeacock.com  
www.sunderlandpeacock.com




3987 -03A