


First Floor Plan
1:50 Scale




Ground Floor Plan
1:50 Scale

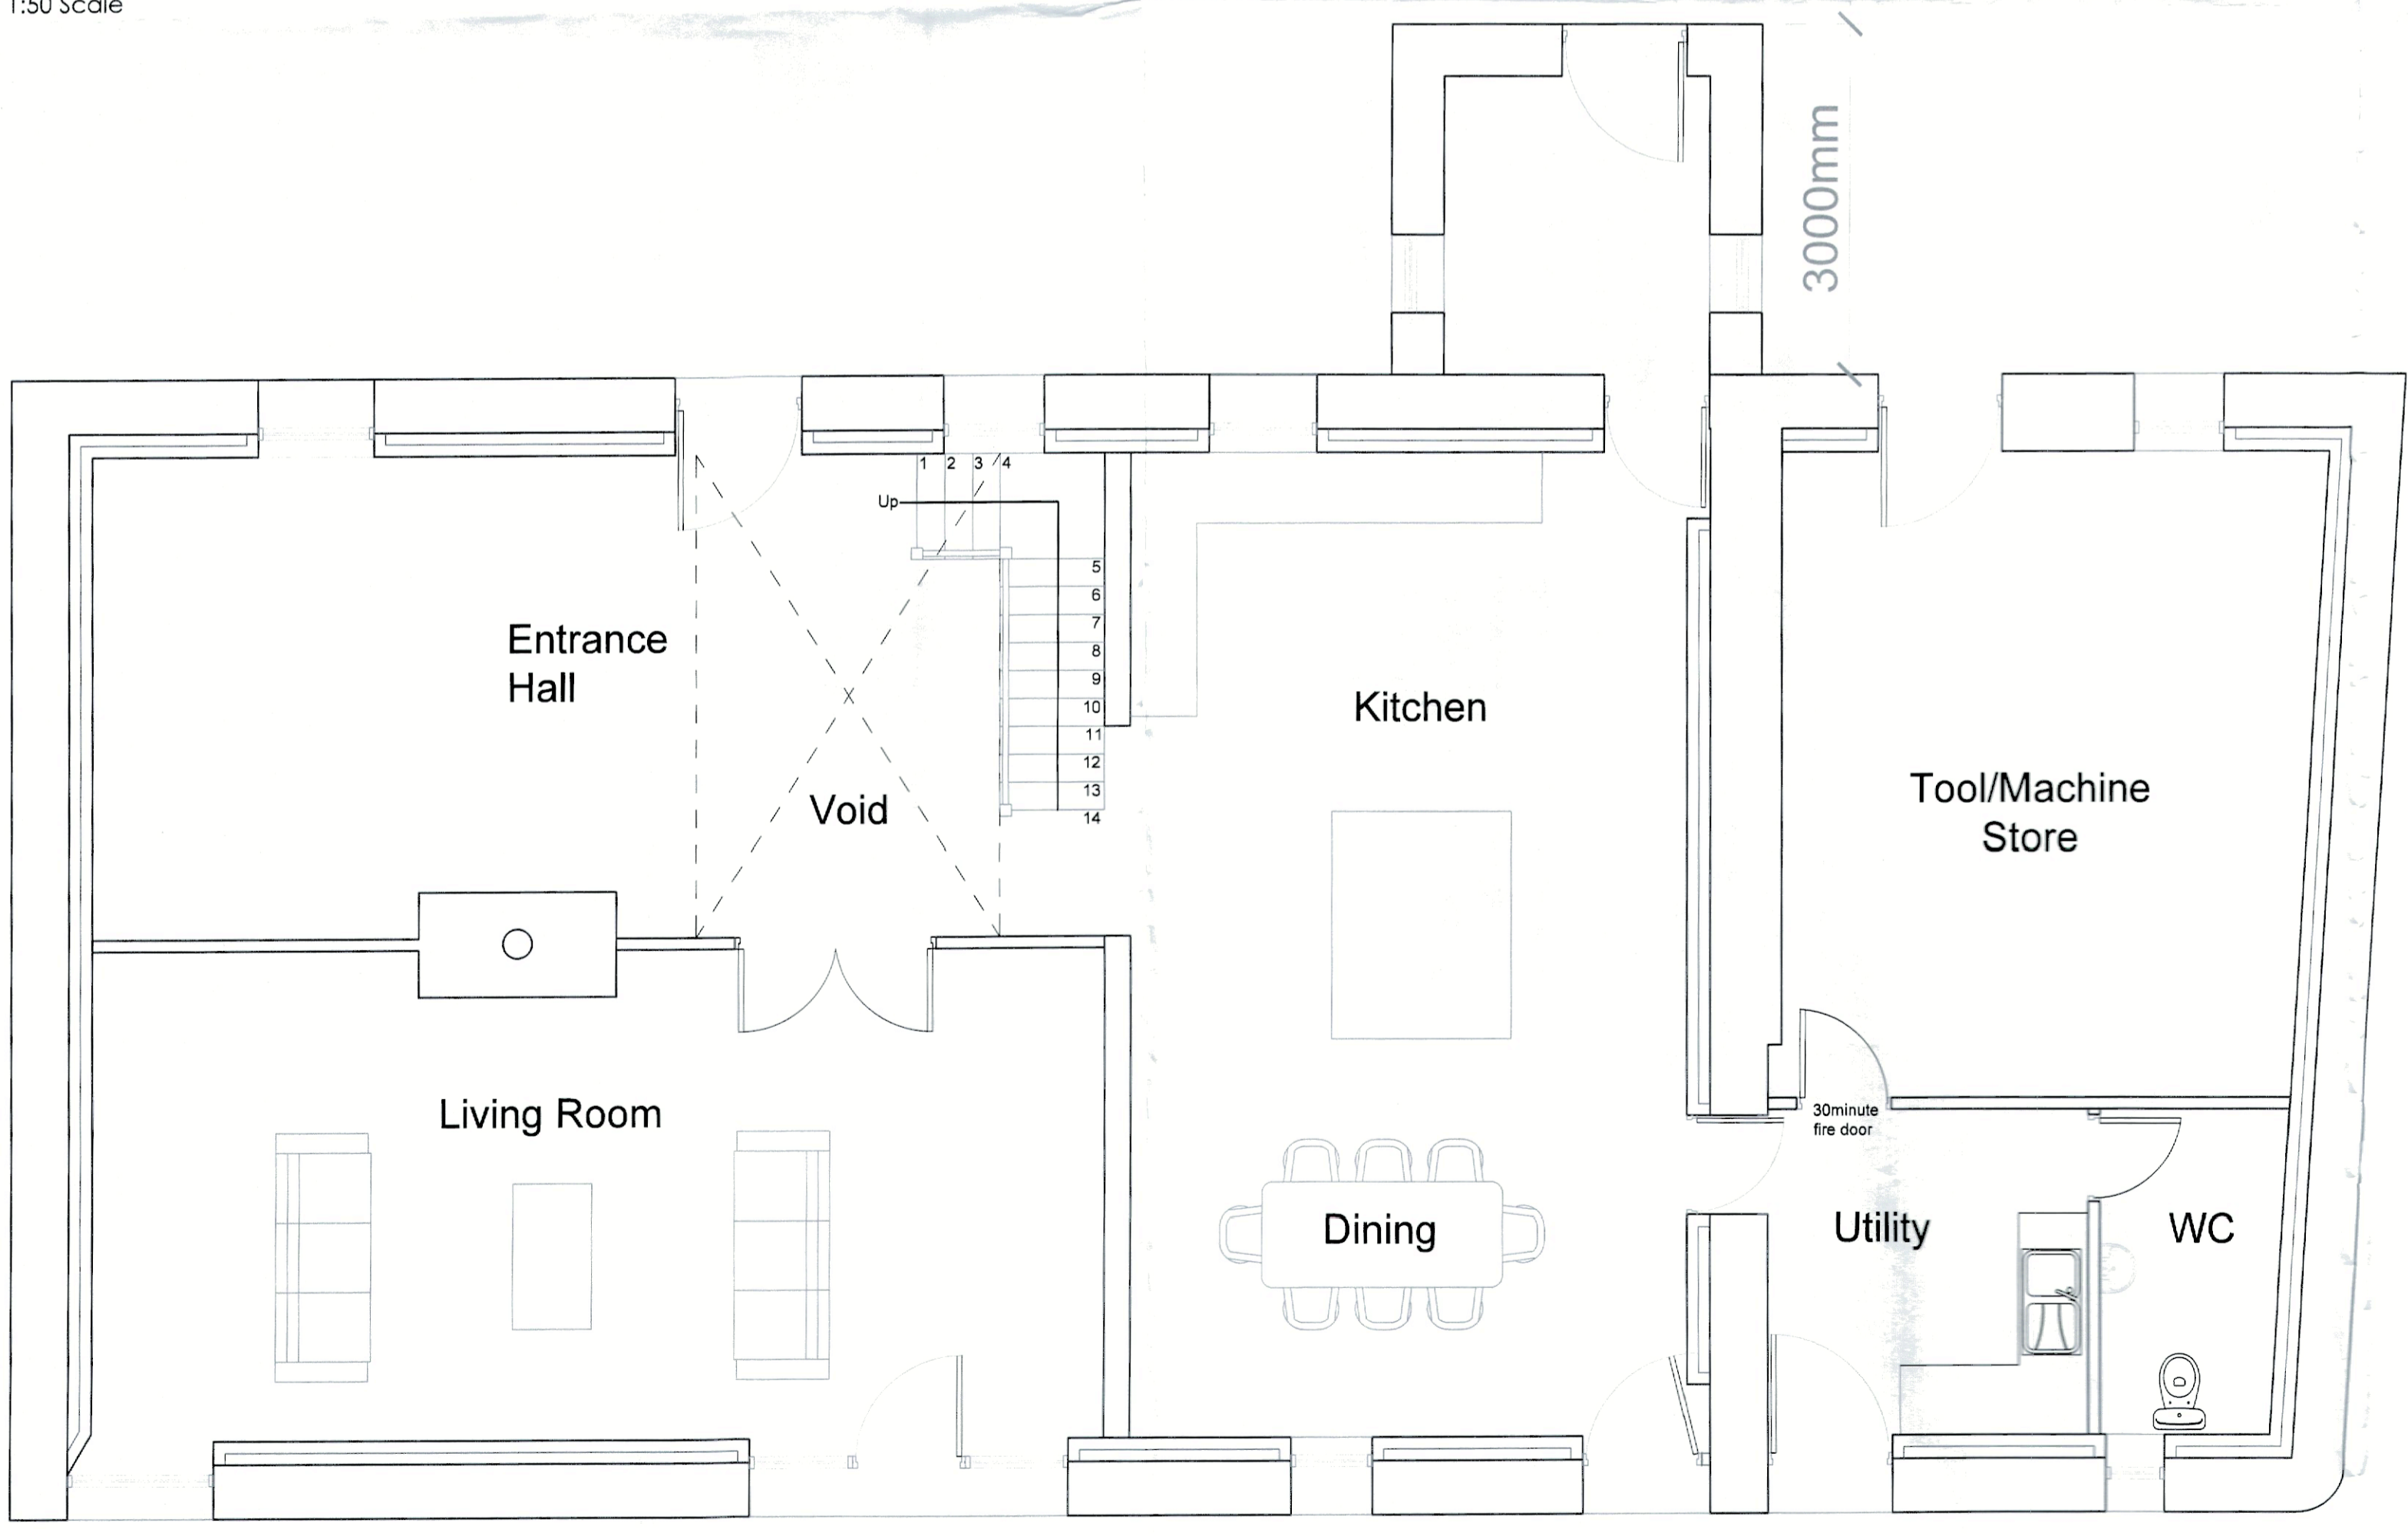


North Elevation
1:100 Scale

* Emergency escape windows to have an unobstructed openable area that is at least 0.33m² and at least 450mm high x 450mm wide. The bottom of the openable area should not be more than 1100mm from the floor level.

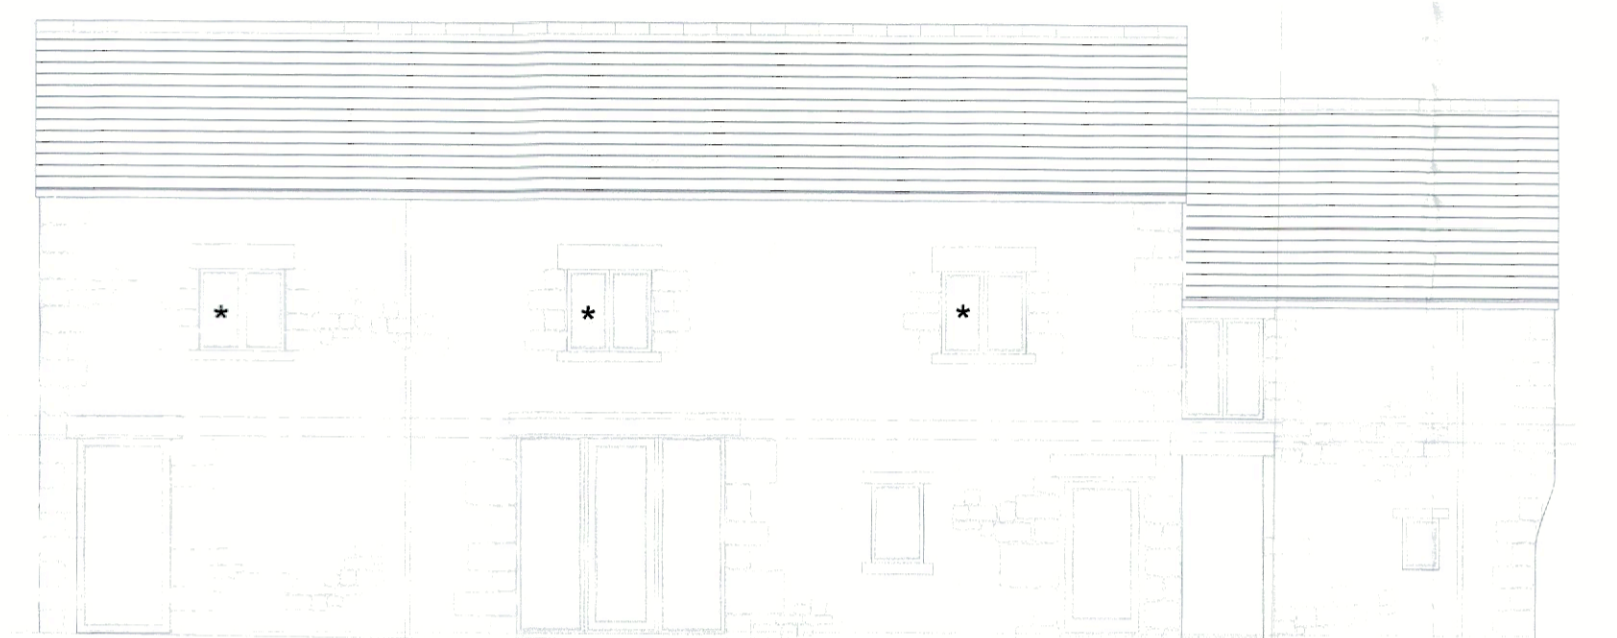



South Elevation
1:100 Scale

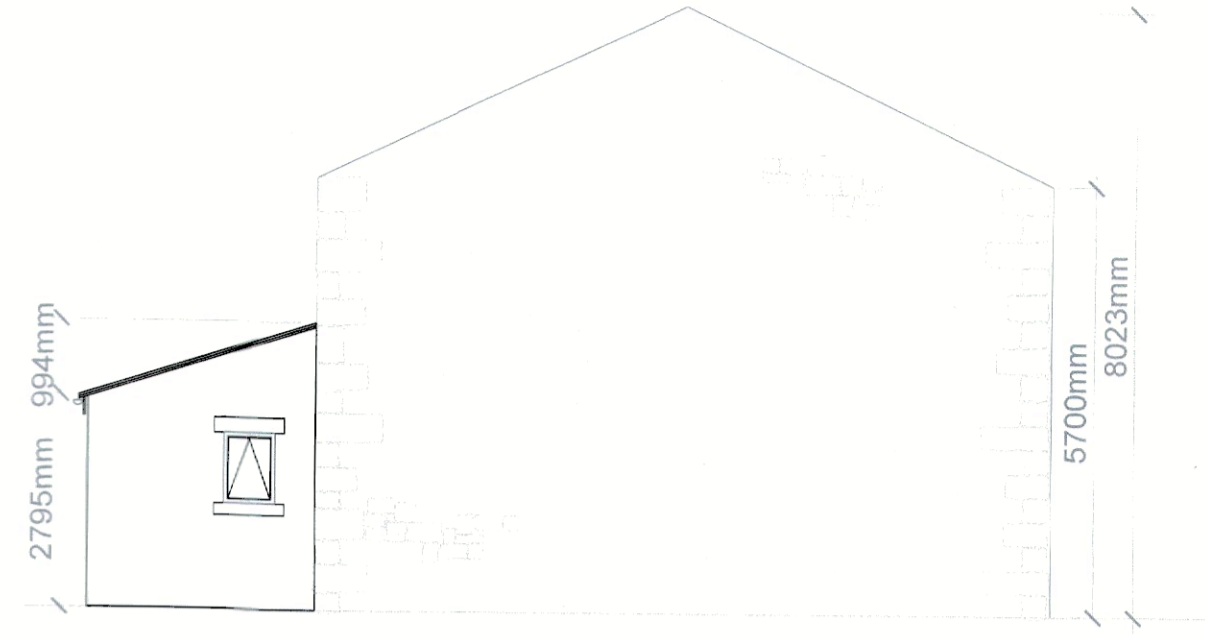

West Elevation
1:100 Scale



East Elevation
1:100 Scale

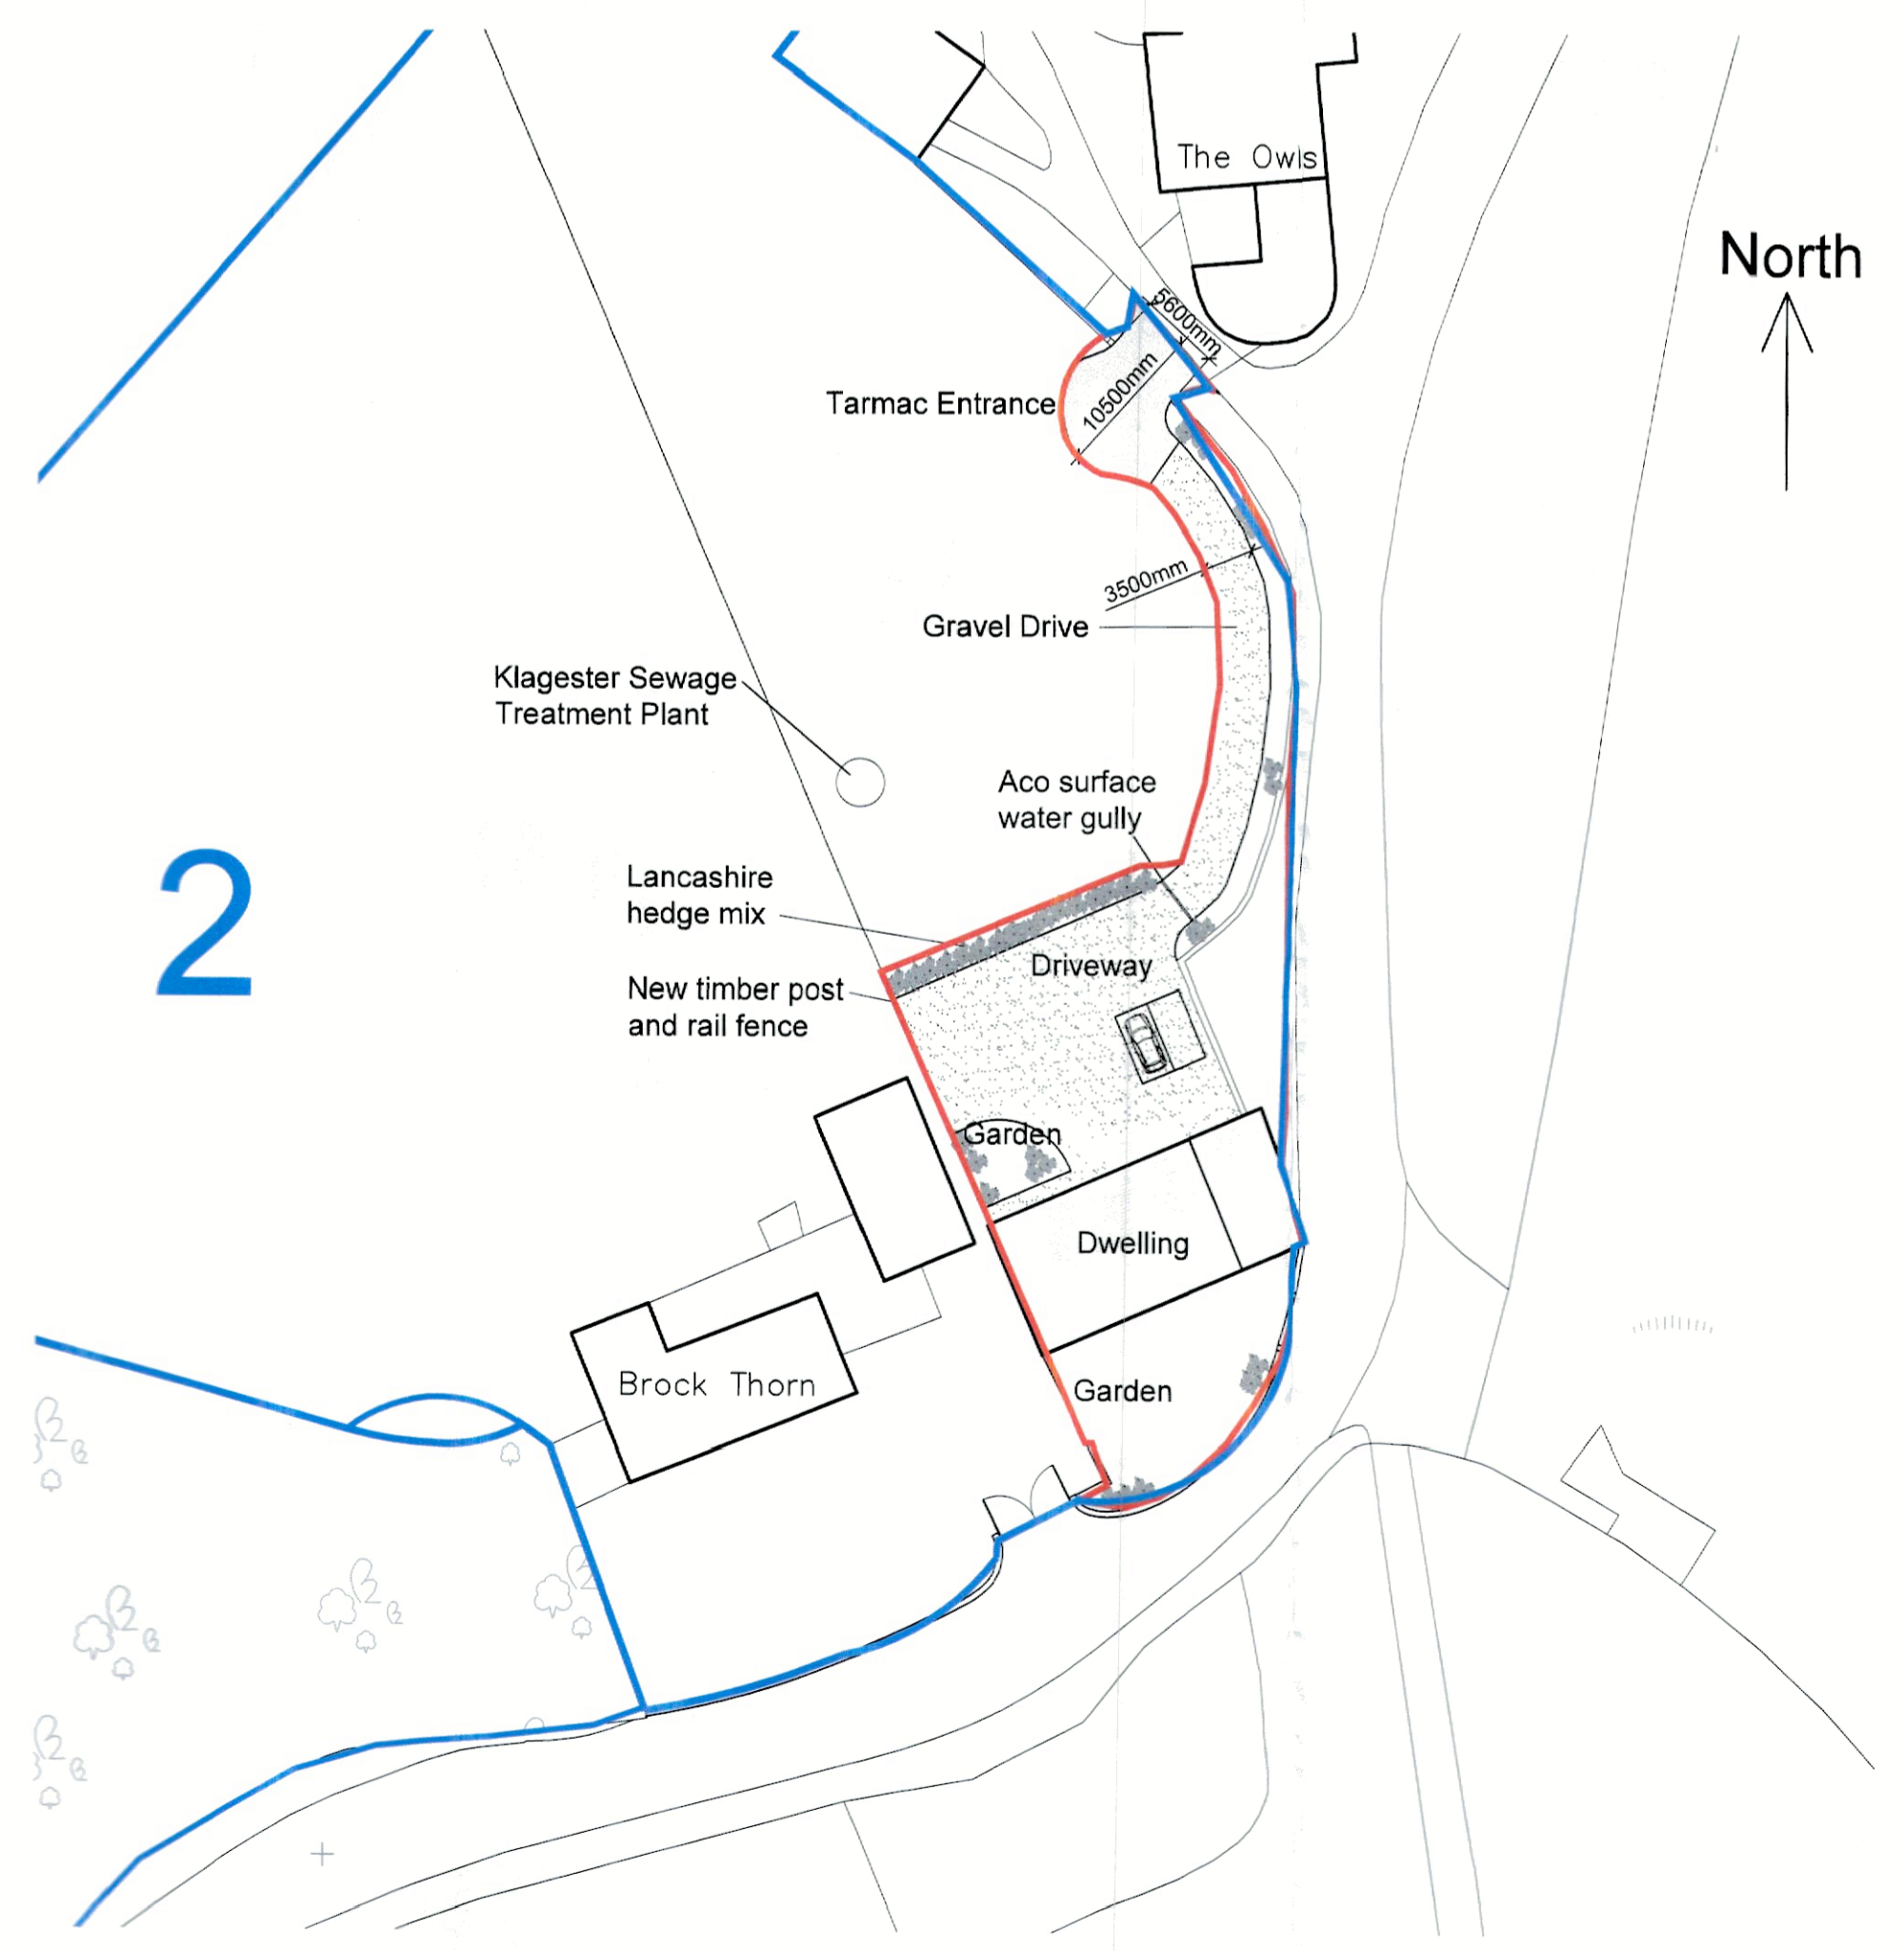 

1:500 Site Plan

NATIVE SHELTER BELT

- Species to include:
1. Amelanchier Canadensis
 2. Cornus Sanguinea
 3. Ilex Aquifolium
 4. Rosa Canina
 5. Uiburnum Opulus
 6. Prunus Spinosa

Client Mr Martyn Schofield		
Job Title Proposed Barn Conversion Brock Thorn Barn Tosside		
Drawing Title Proposed Plans and Elevations For Single Dwelling		
Scale Various @ A1	Date July 2021	Drawn Craig Harrison

spa
SUNDERLAND PEACOCK ARCHITECTS
SUNDERLAND PEACOCK & ASSOCIATES LTD.
HAZELBRIE, PIMICO ROAD, CUTHBERT
LANCASHIRE, BB7 2AG
T 01204 423175 F 01204 427328
E info@sunderlandpeacock.com
www.sunderlandpeacock.com

3987 -02A