


Proposed Site Plan

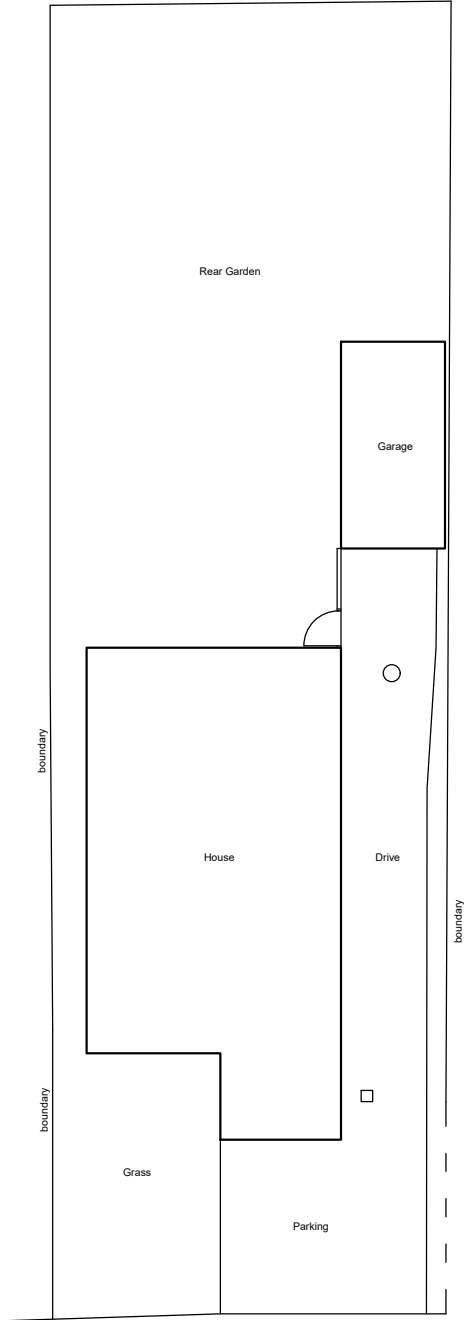

Existing Site Plan

Client Mr and Mrs Rawlings		
Project Proposed Extension to 70 Durham Road Wilpshire BB1 9NH		
Drawing Title Existing and Proposed Site Plans		
Scale 1:200 @ A3	Date Aug 2021	Drawn LFR
READ DESIGN LTD		
134 - 03		