
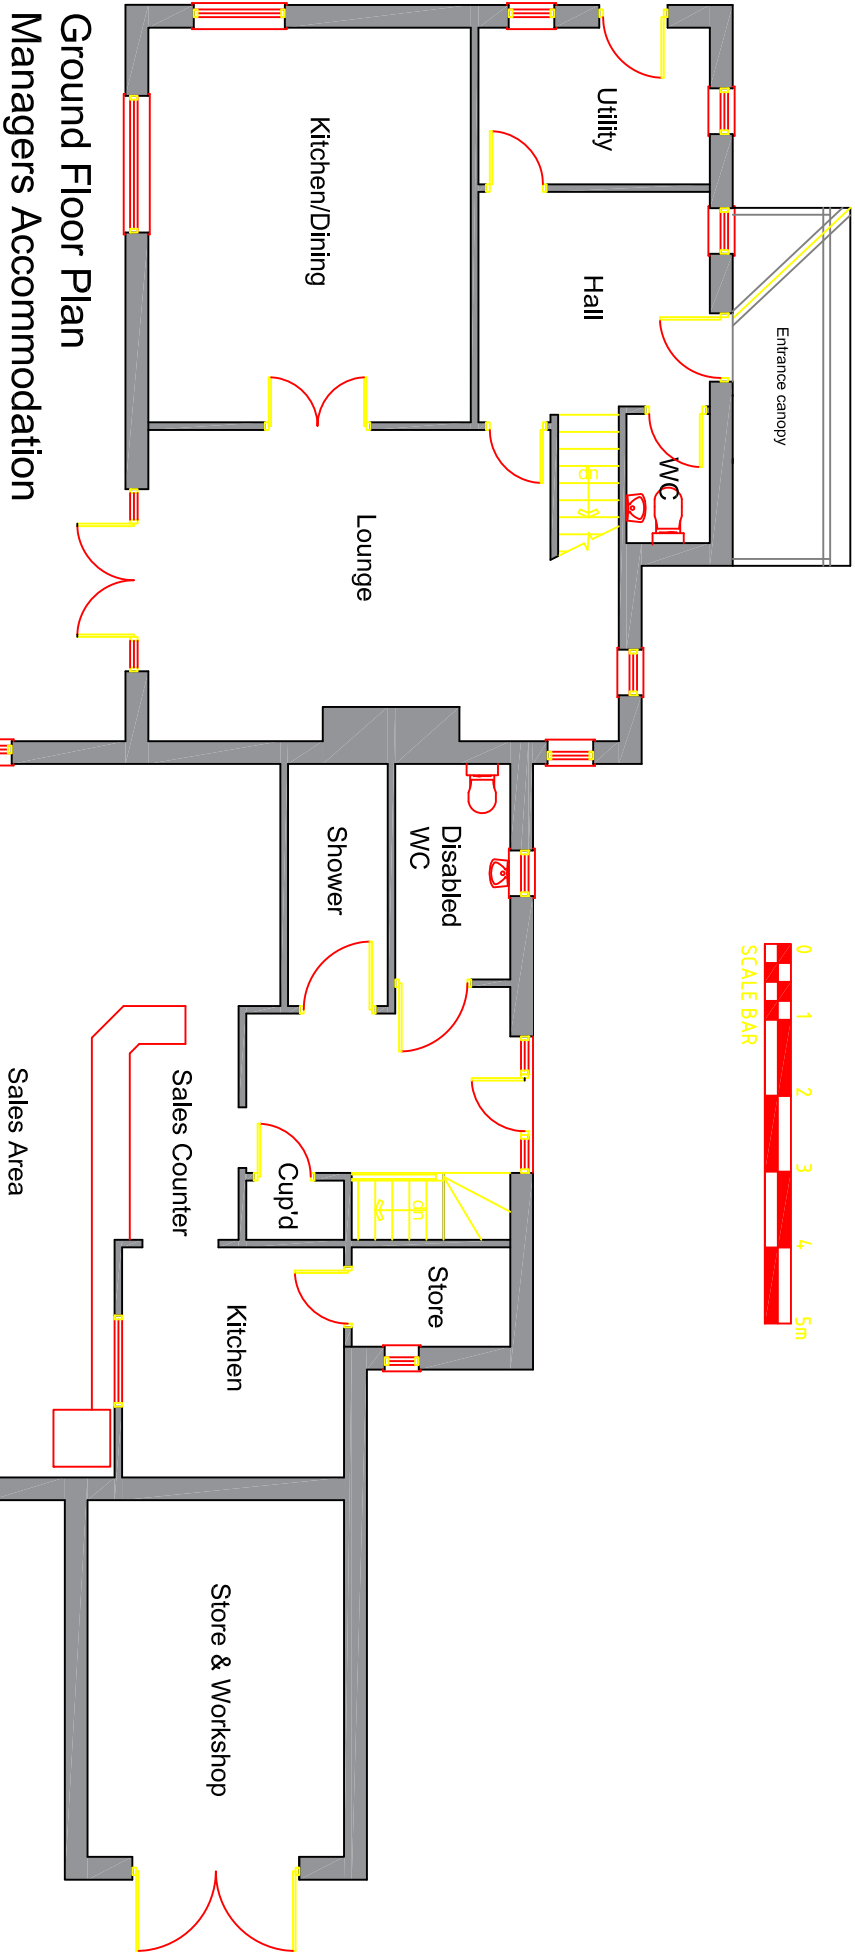
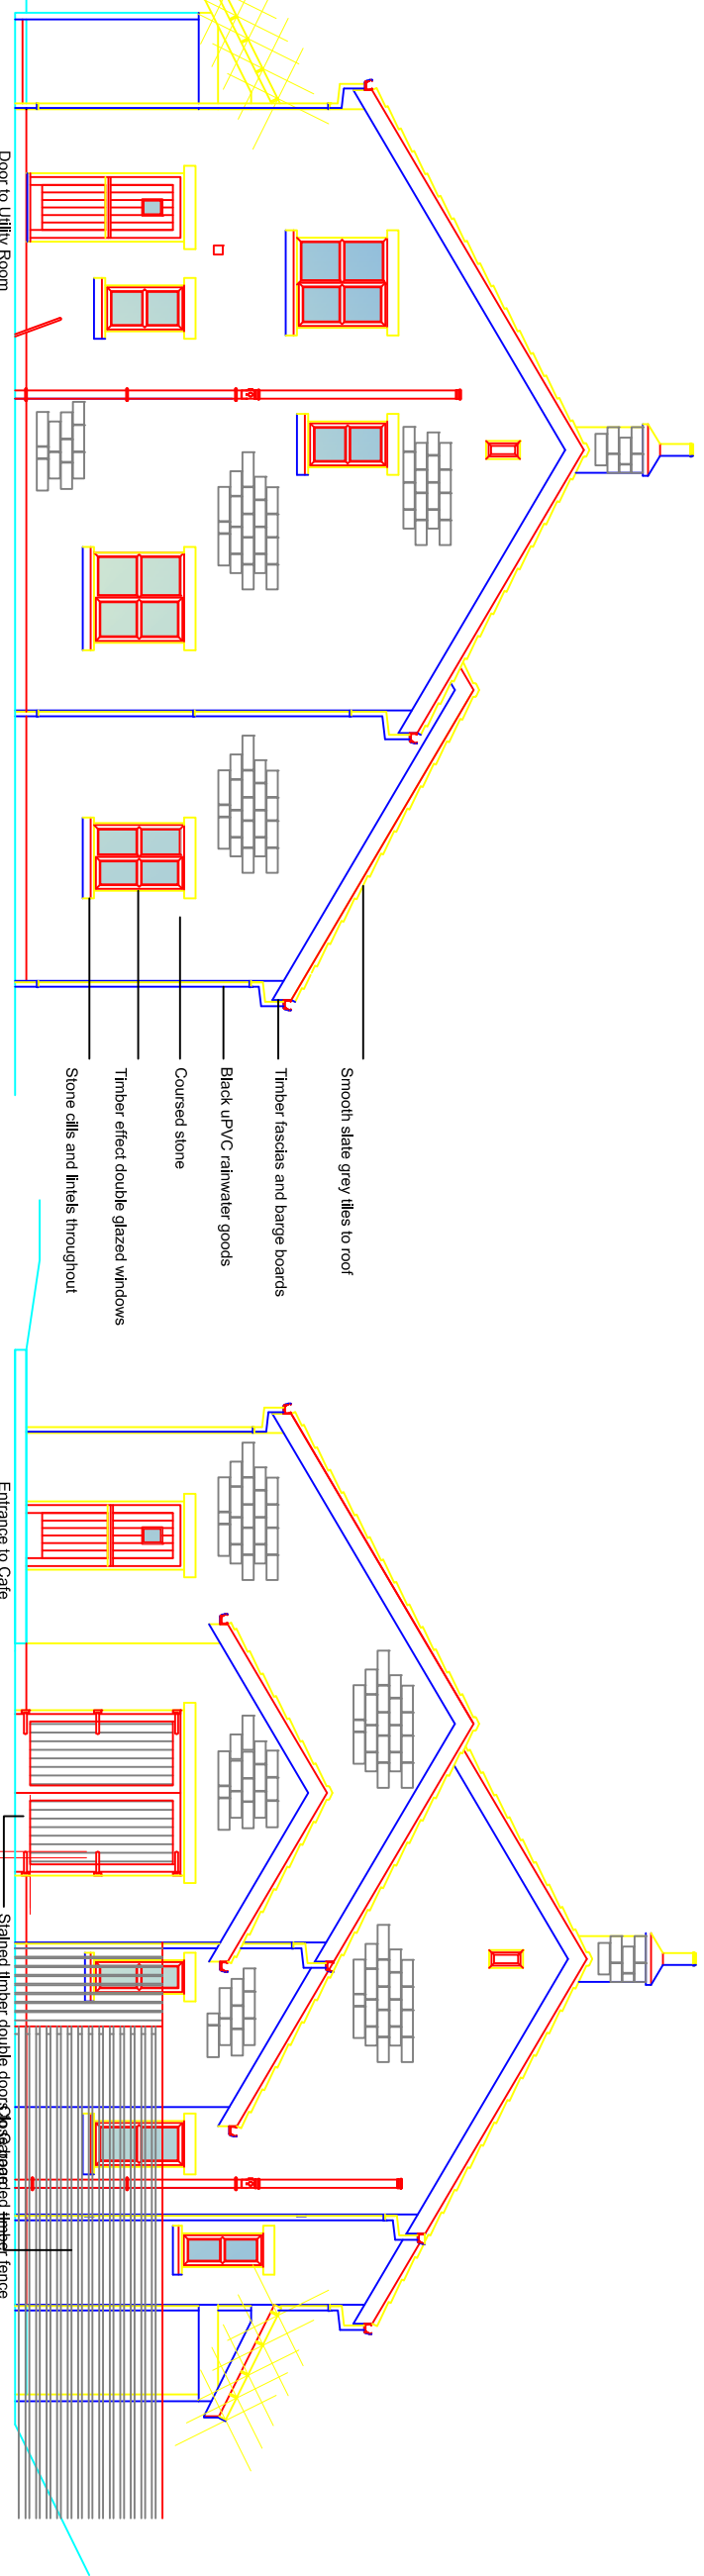
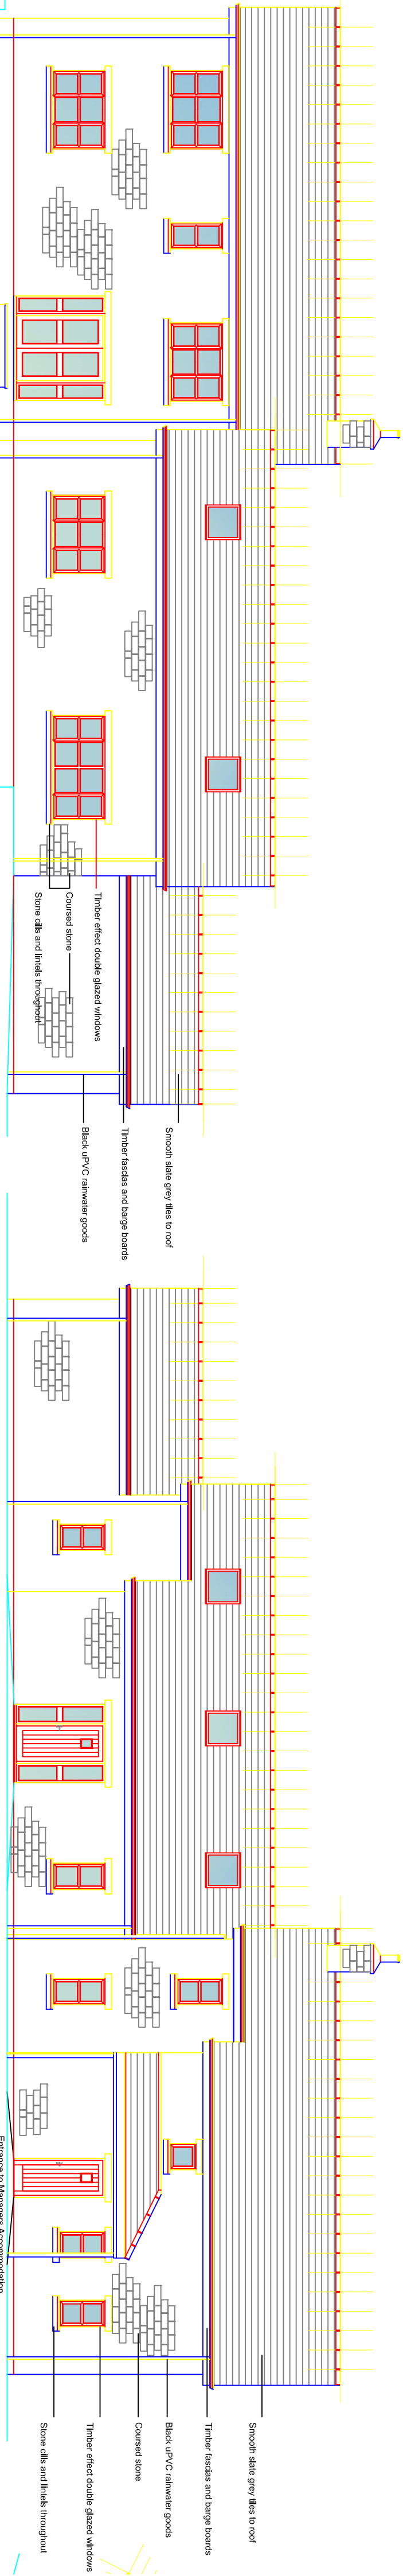



This drawing is the property of Prestige Park Design Associates Ltd. Its copyright and design content is reserved by them and no part of this drawing may be reproduced, stored in a retrieval system, or transmitted in any form or by any means, electronic, mechanical, photocopying, recording, or by any information storage and retrieval system, without the prior written permission of Prestige Park Design Associates Ltd. Any reproduction, storage, or transmission of this drawing without the prior written permission of Prestige Park Design Associates Ltd. is prohibited. This drawing is the property of Prestige Park Design Associates Ltd. and its copyright and design content is reserved by them and no part of this drawing may be reproduced, stored in a retrieval system, or transmitted in any form or by any means, electronic, mechanical, photocopying, recording, or by any information storage and retrieval system, without the prior written permission of Prestige Park Design Associates Ltd.

Verify all dimensions on site before commencing any work.
All dimensions are in mm's unless otherwise stated.


Report any alterations or omissions to the Designer. This drawing incorporates information from other professions. Prestige Park Design Associates Ltd cannot accept responsibility for the integrity and accuracy of such information. Any clarification and/or additions that are required appearing to such information should be sought from the relevant profession or their appointed representative.

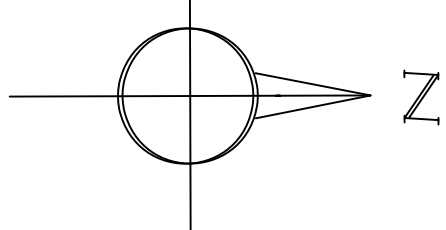

Ground Floor Plan
Sales Office

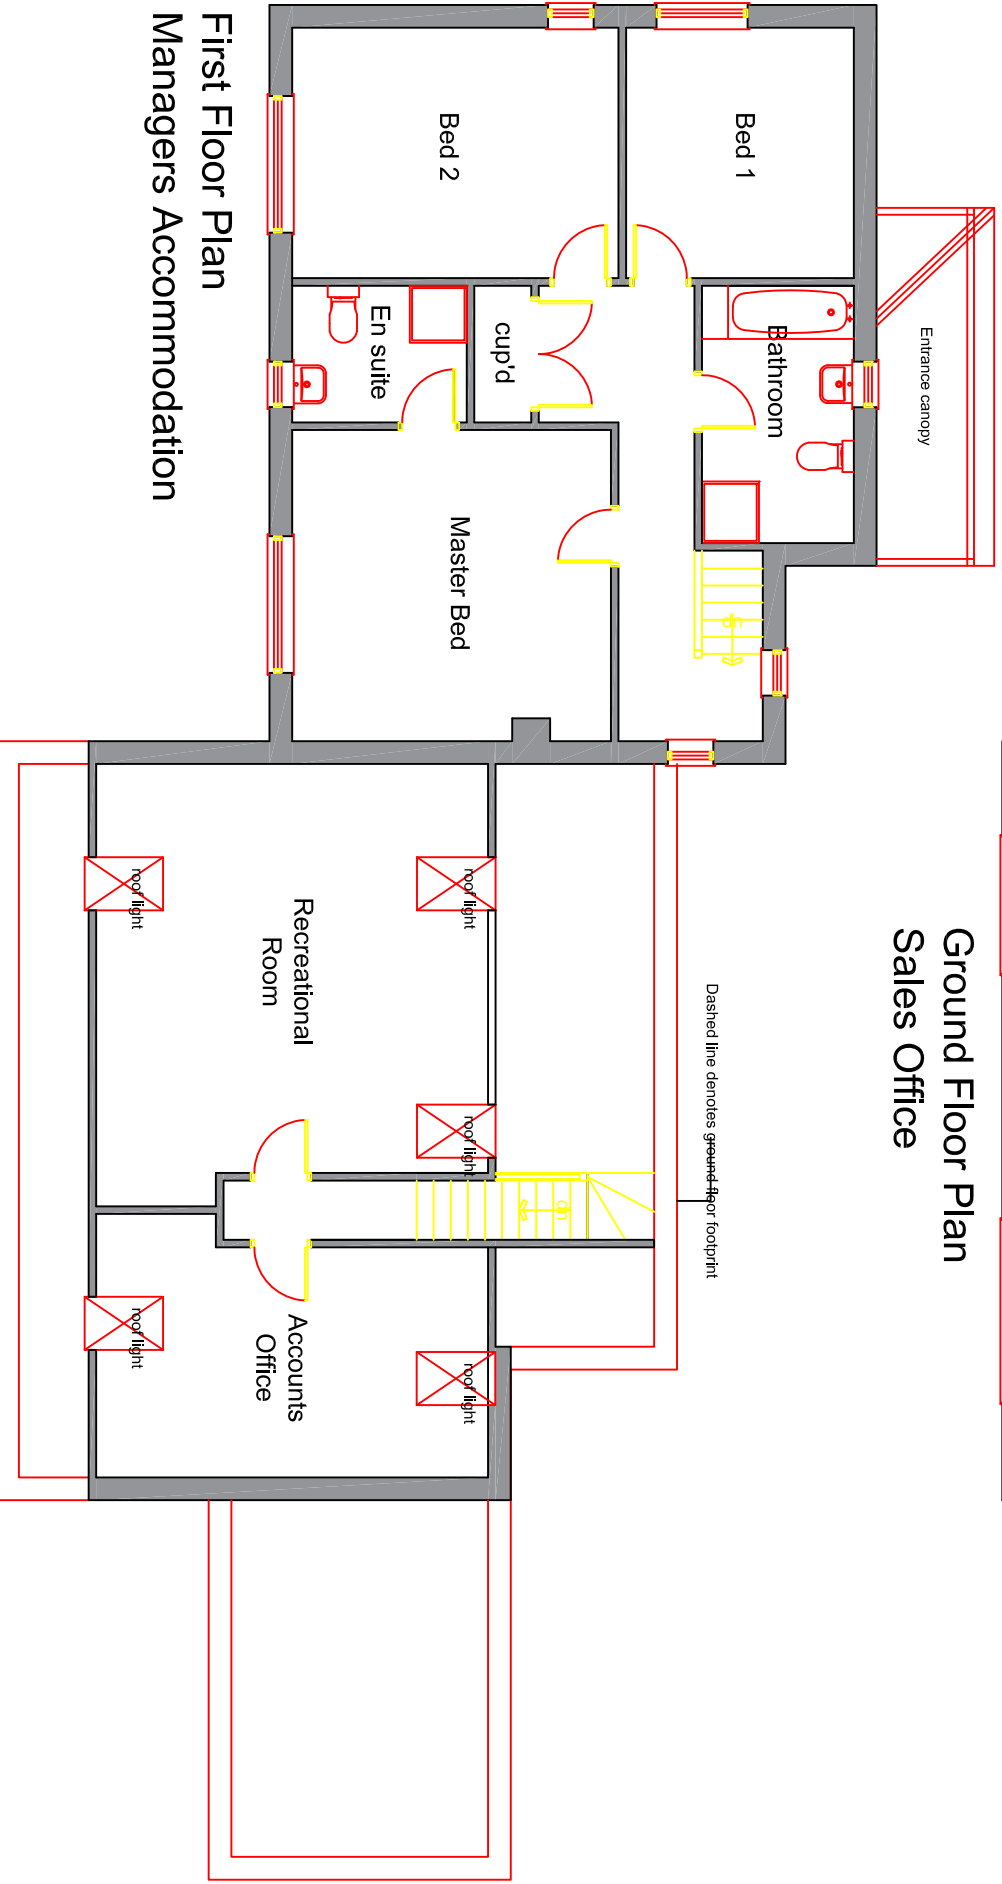

First Floor Plan
Managers Accommodation

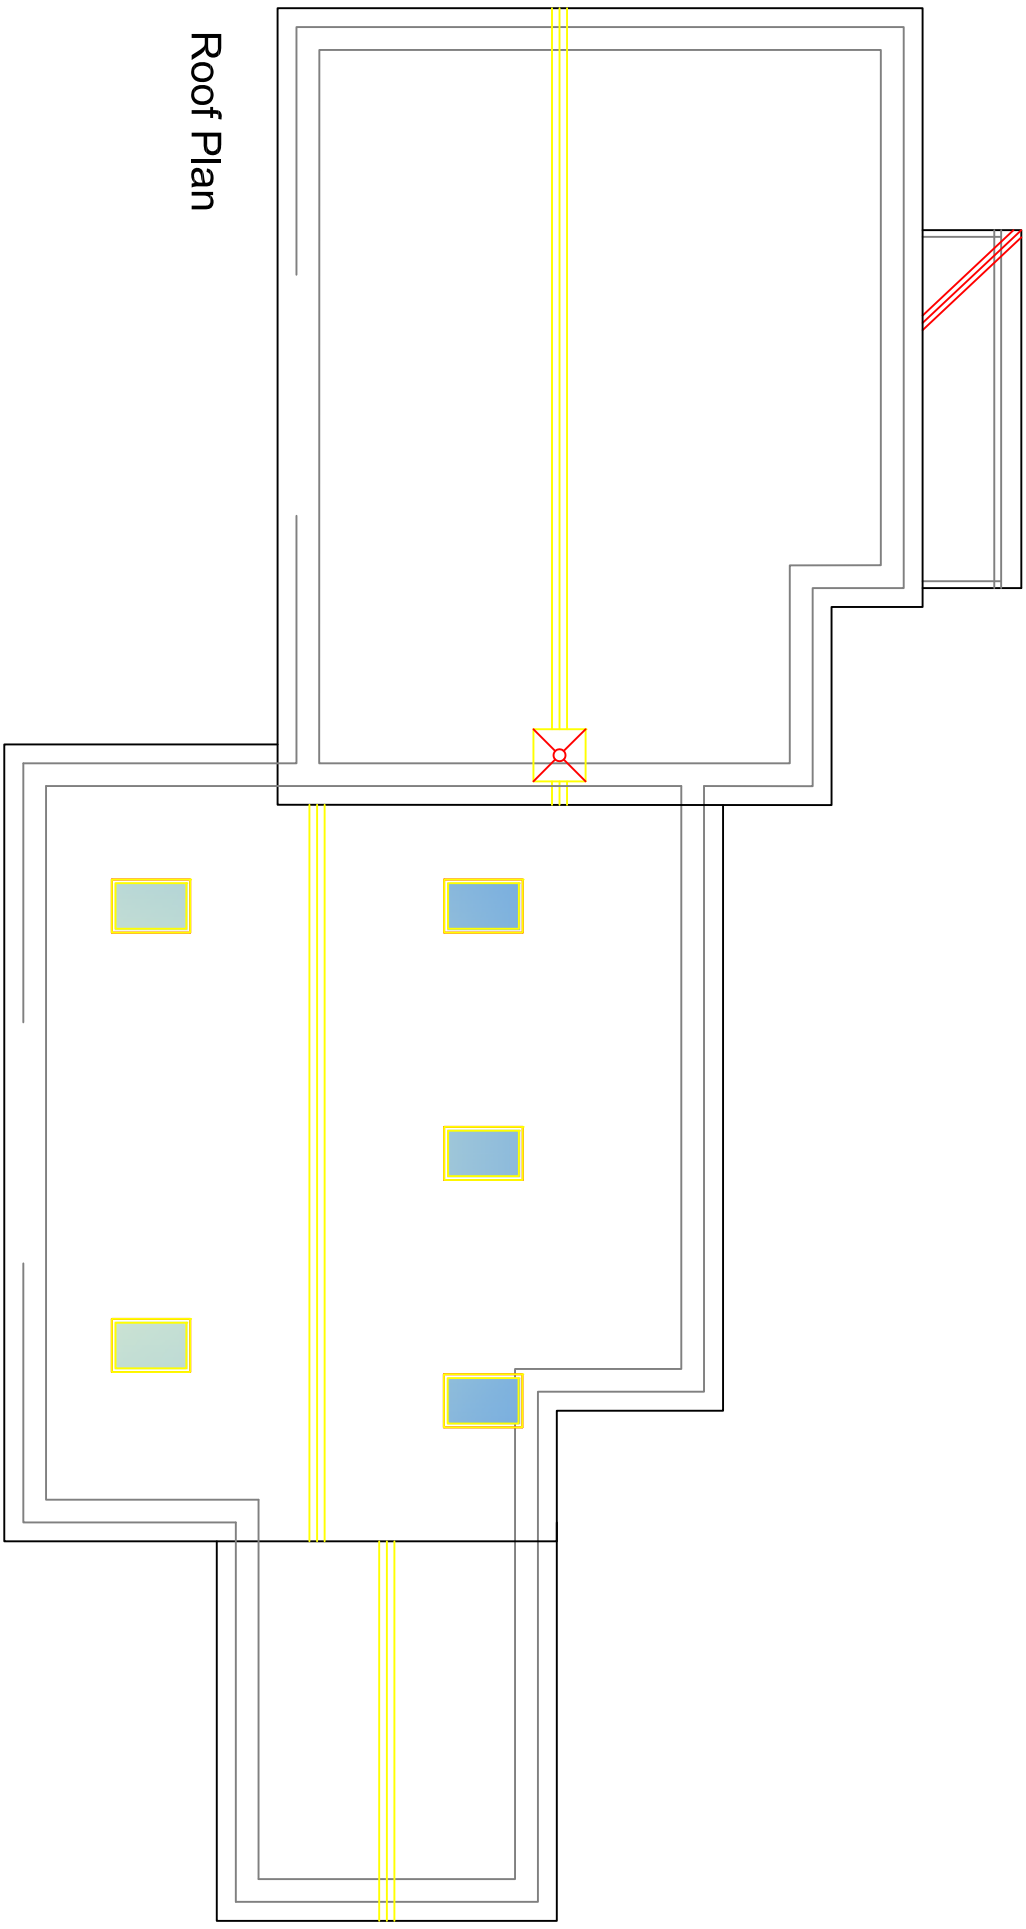

Roof Plan

Rev.	Date	Amendment
1	29/04/21	CRD

**Proposed Manager
Accommodation & Sales Office**

J.P.Hocking Ltd

Client:
Pendle Fisheries, Clitheroe
(2021 - 2022)



Bracewell House, Bracewell Ave,
Poulton Le Fylde Business Park,
Poulton Le Fylde,
FY6 8JF.
Tel : 07816 415596
Email: chris@jphassociates.co.uk

Scale:	Date:	Drawn:
1:100@A1	29/04/21	CRD

Dwg No:	Rev
PPD1192/01/07	*