

Notes  
This drawing is the property of The Intelligent Design Centre Ltd and copyright is reserved by them. This drawing is not to be copied or disclosed by or to any unauthorised persons without the prior written consent of The Intelligent Design Centre Ltd.

Do not scale from this drawing.


All dimensions are to be checked on site prior to construction, manufacture of any components and ordering of materials and equipment.

Any discrepancies are to be reported to the architect for clarification.

All materials and workmanship to be in accordance with the current British Standards and codes of practice.




Rear Elevation

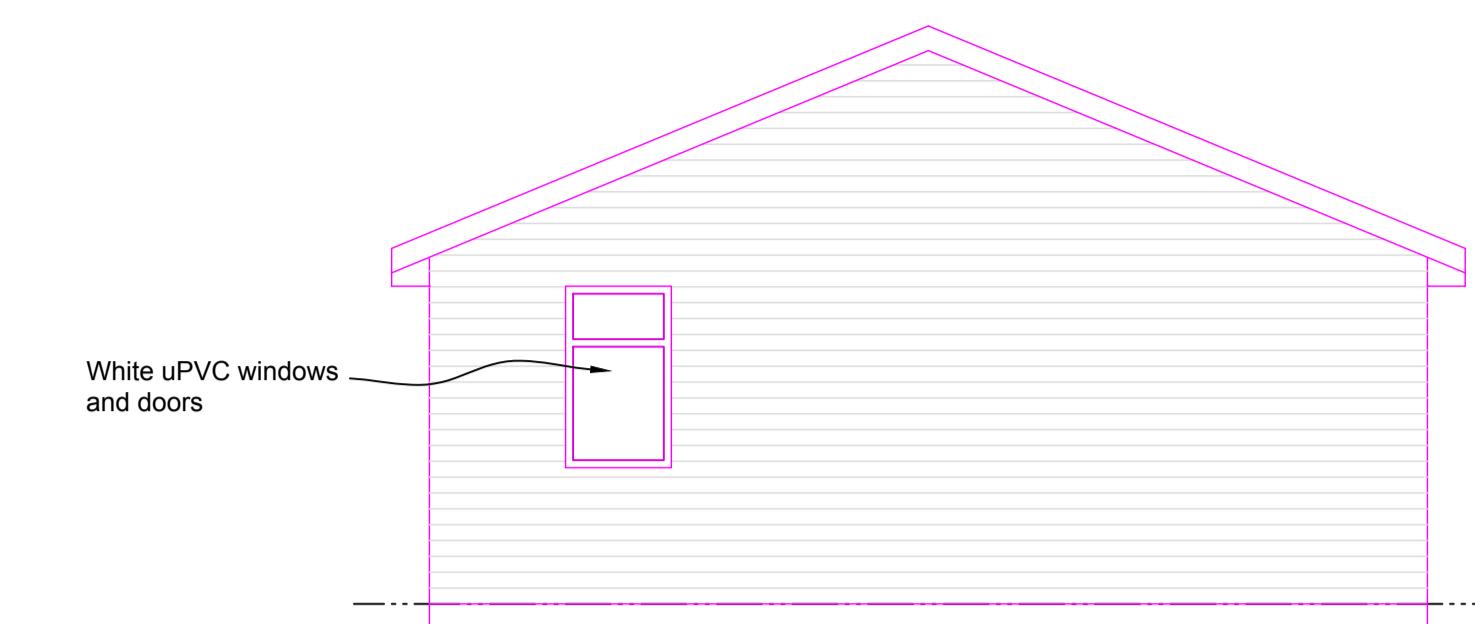


Side Elevation



Front Elevation

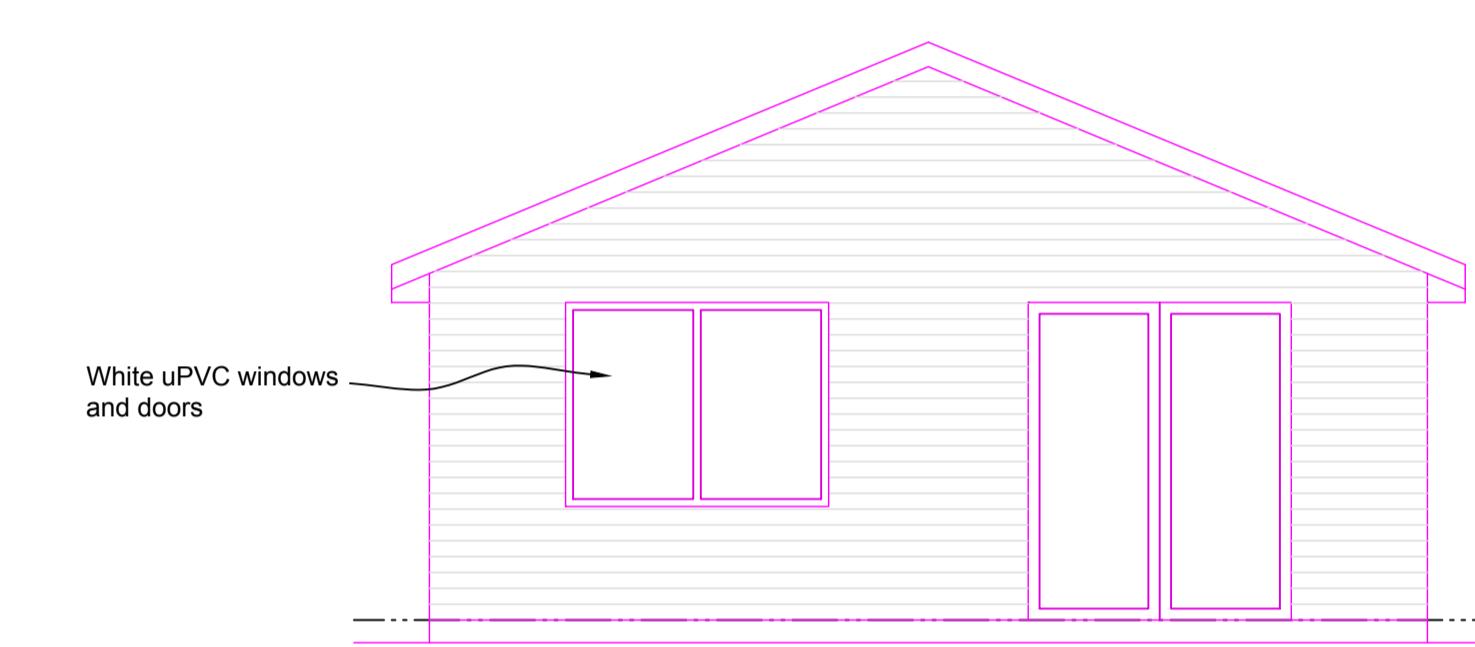

Side Elevation

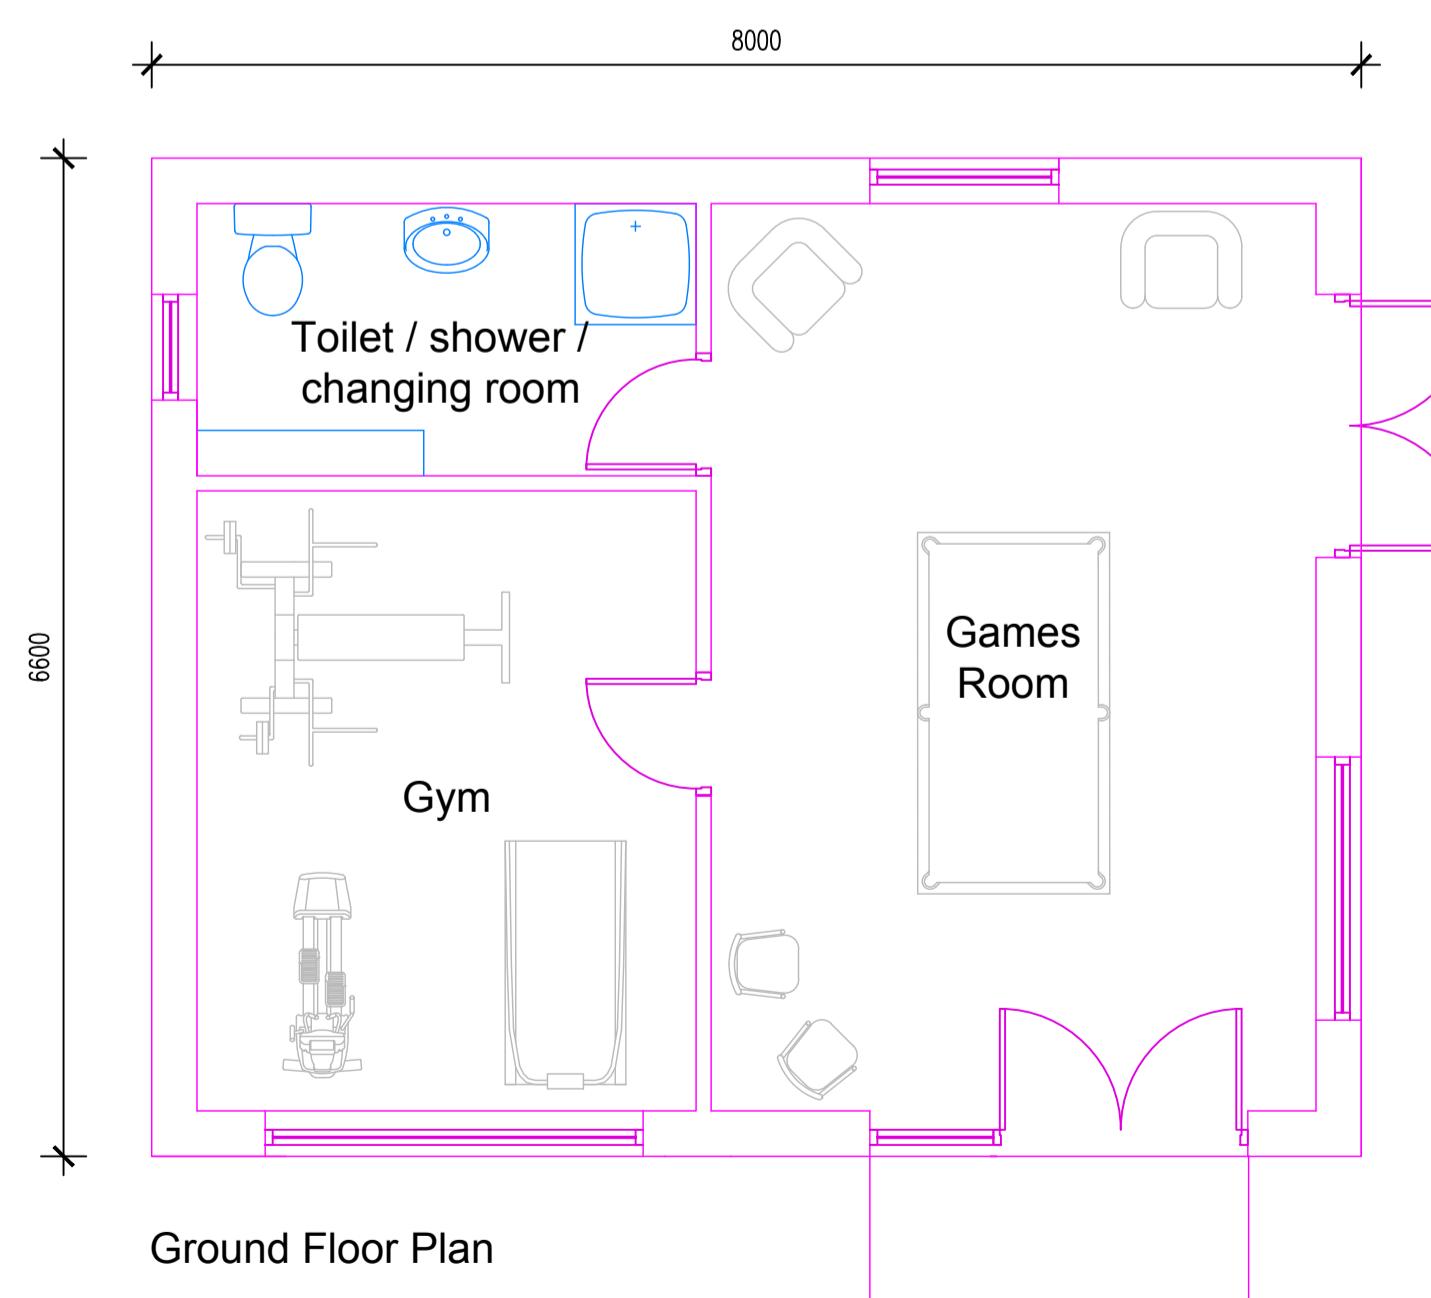

Ground Floor Plan

A 27-08-2021 CSB Dimensions added to elevations  
Rev Date Drawn by Comments

Client

Mr and Mrs Mayor

Project

Longshaw House  
Wilpshire

Drawing Proposed scheme  
Date June 2021 Drawn by Trinity Woodman Scales 1:50 @ A1  
Job No - Dwg No - Rev

21055 - 11 - A