




This drawing is to be read in conjunction with all relevant Architect, consultants' and specialists' drawings and specifications. The Architect is to be notified of any discrepancies before proceeding. Do not scale from this drawing. All dimensions and levels are to be checked on site. This drawing is subject to copyright. All work carried out before Planning and Building Permission has been granted is at the contractor's risk.

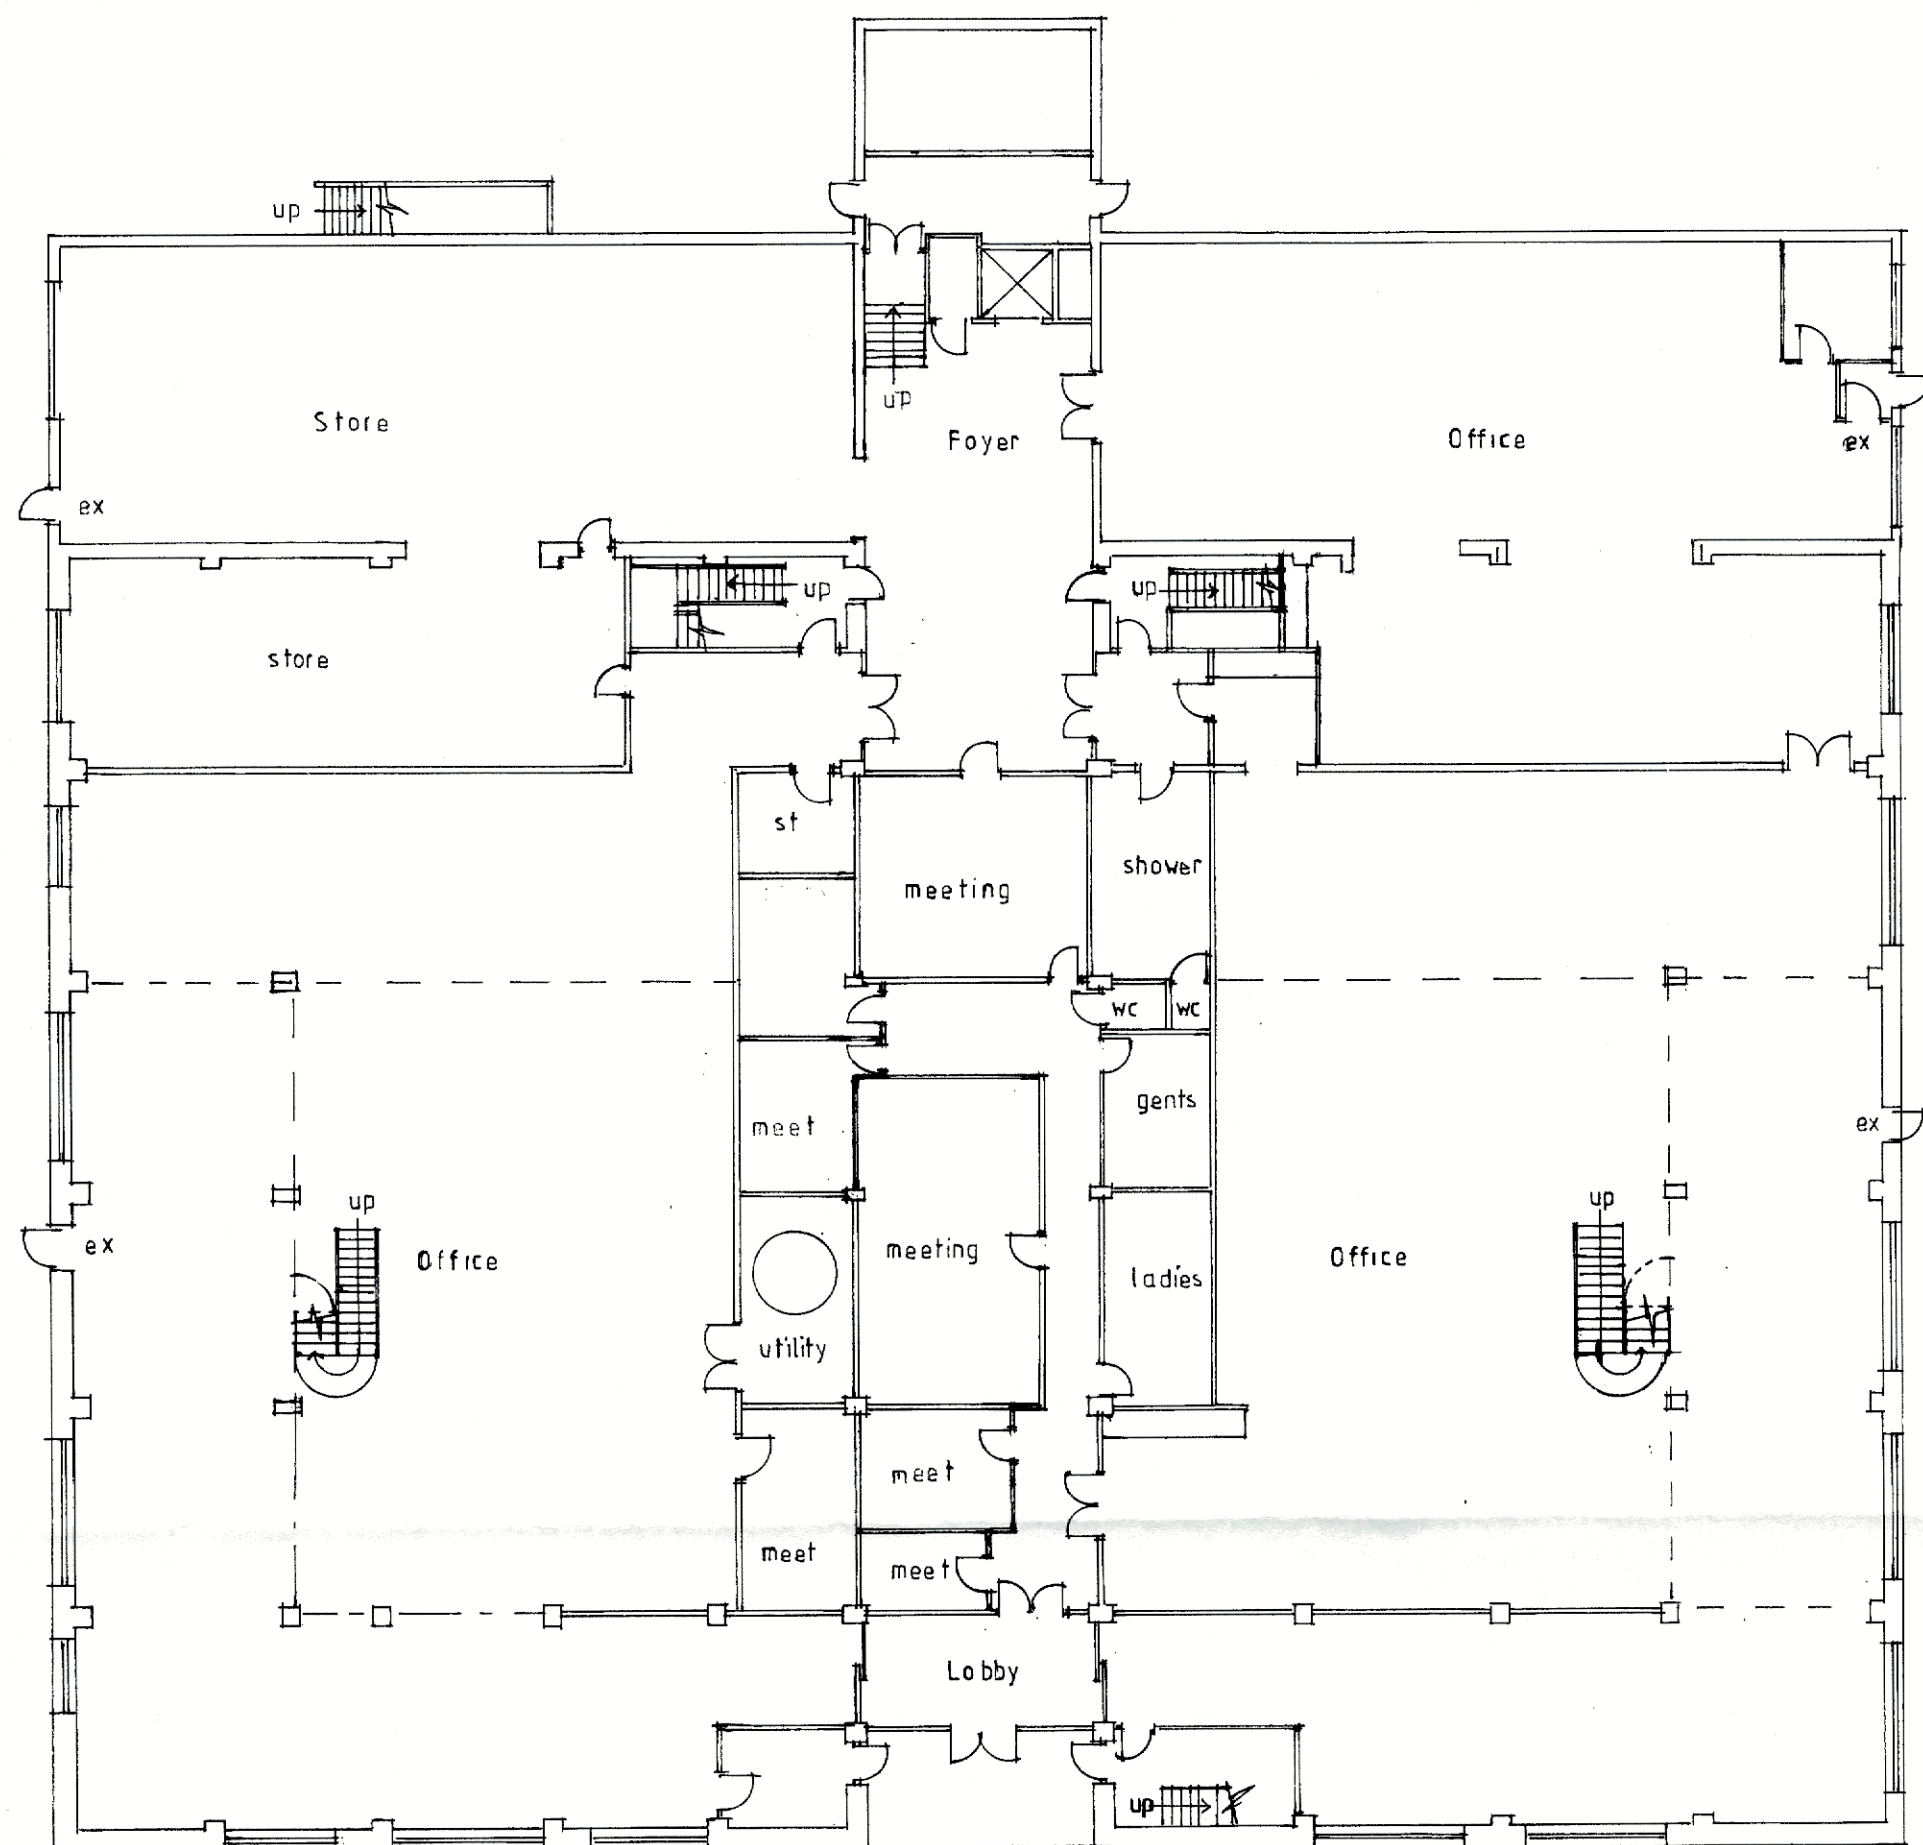


EXISTING GROUND FLOOR PLAN

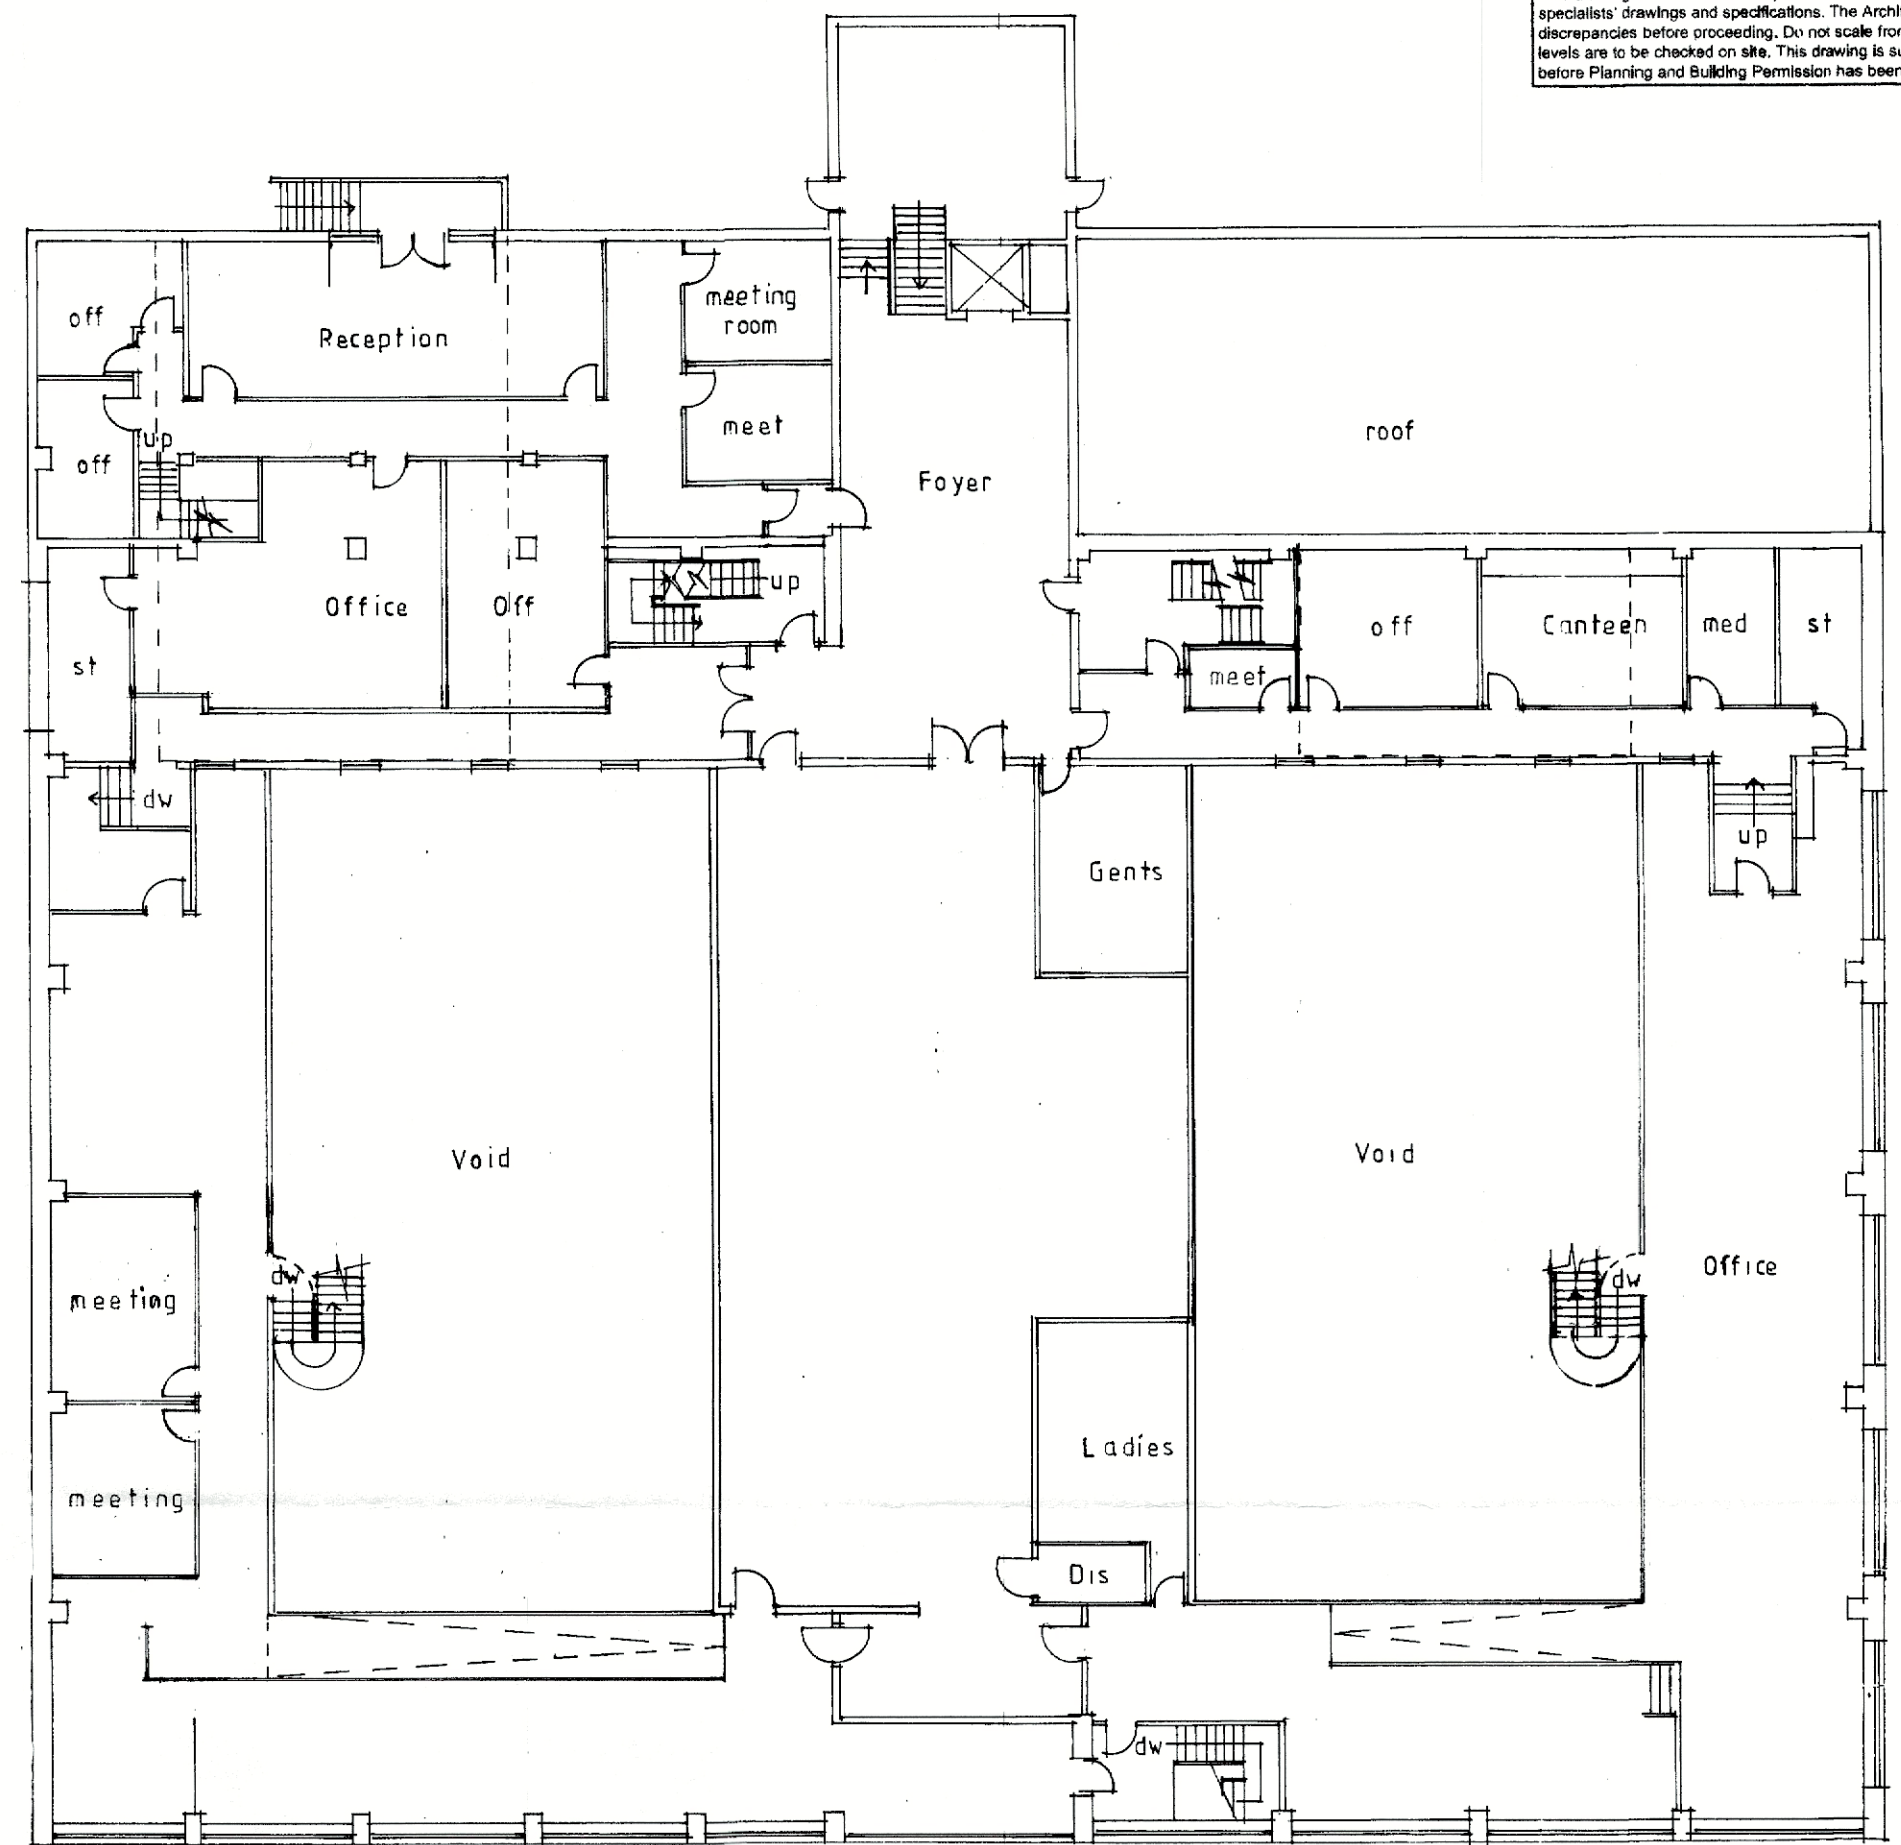


EXISTING FIRST FLOOR PLAN

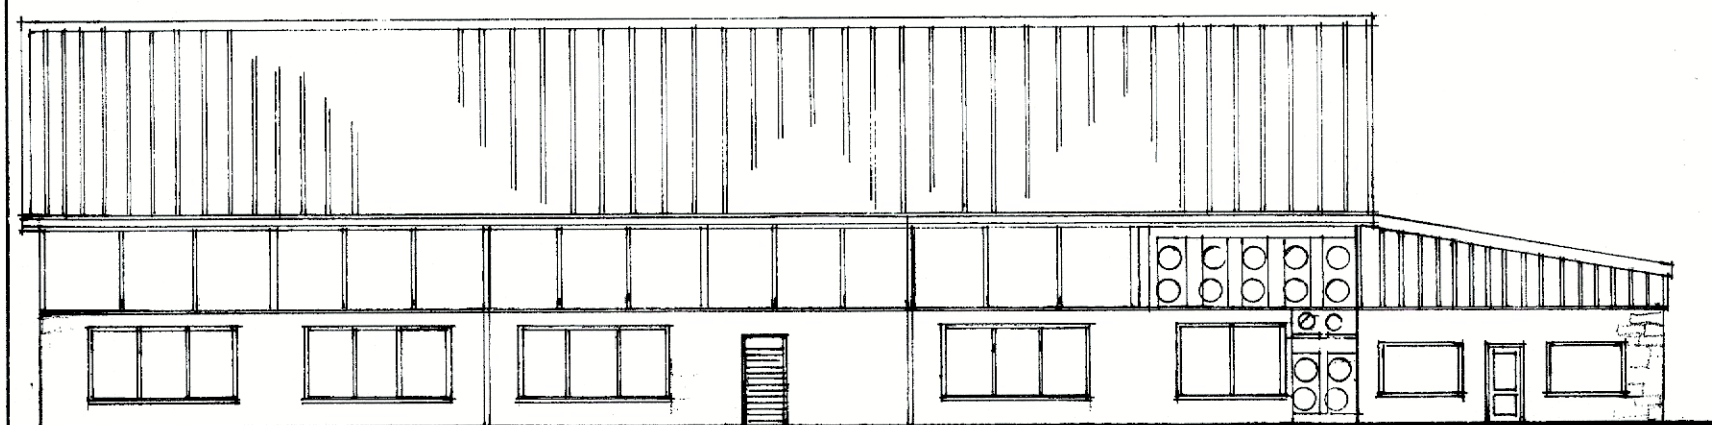


WEST ELEVATION

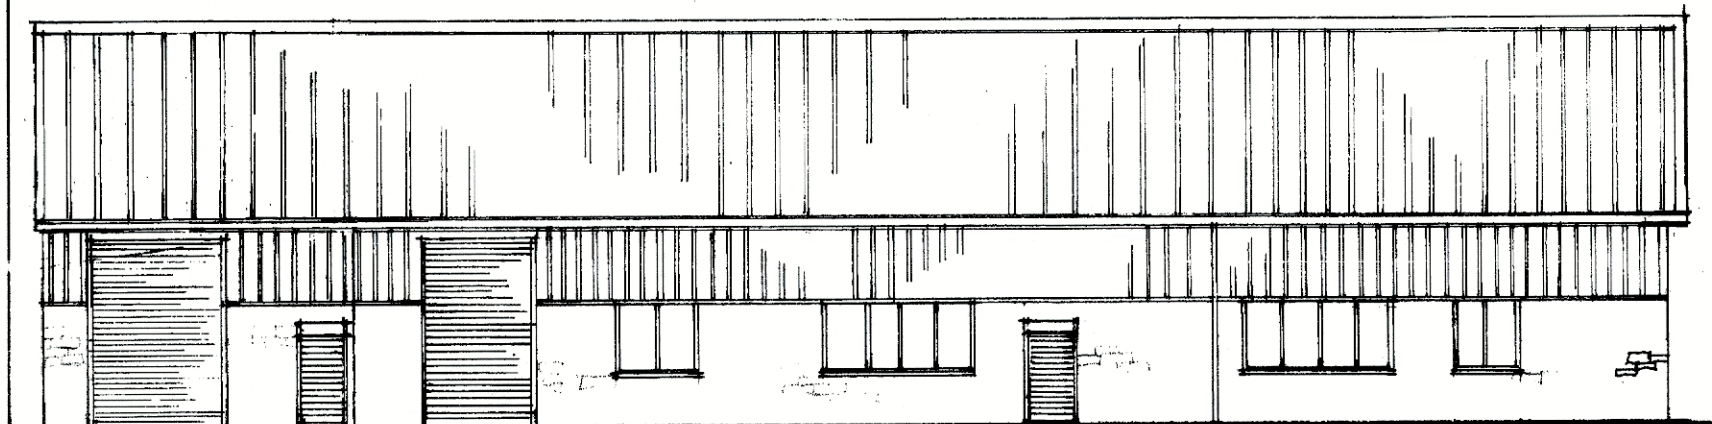

EAST ELEVATION

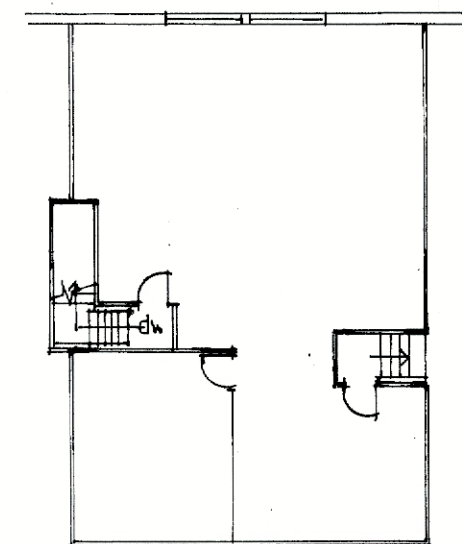

SECOND FLOOR PLAN

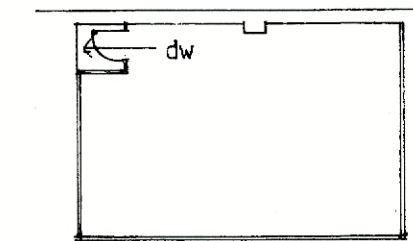

SECOND FLOOR ATTIC PLAN

Mr. A. DONELAN
PROPOSED PARTIAL CHANGE OF USE
CARR HALL

Drawing Title
EXISTING PLANS AND ELEVATIONS

Scale 1:200 A2 Date JUN 21 Drawn LKR

spa
SUNDERLAND PEACOCK ARCHITECTS

SUNDERLAND PEACOCK ARCHITECTS LTD
100-102, WILSON ROAD, GLITTERHIDE
LANSASHIRE, BB9 2AG
T: 01524 428771 F: 01524 428772
E: info@sunderlandpeacock.co.uk
www.sunderlandpeacock.co.uk

