

Project Title:

Erection Of New Garage and
Ancillary Residential/Guest
Accommodation at
16 The Drive Brookhall Village

Date:
1st March 2021

Drawn By:
David Fisher

Scale:
A3 @ 1:125


Drawing Title
**Proposed Site Layout
showing
Arboricultural TR Area
& Proposed Piling Ring
Beam**

Drawing No.


0109/0018

Revision Ref

A

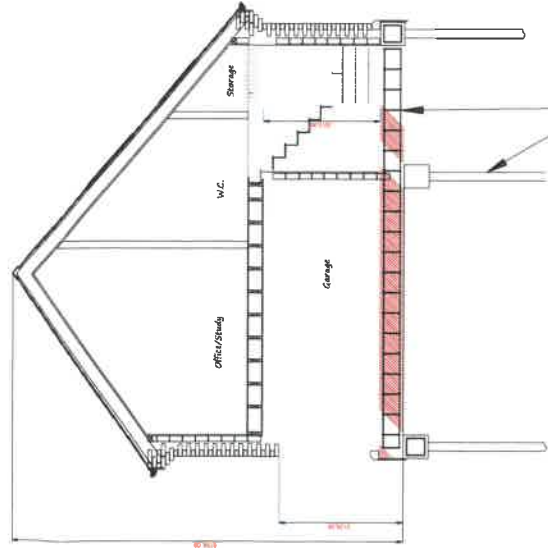

Pile System and ringbeam
to prevent root damage to existing trees
Installation as per Bowland Tree Consultancy
Arboricultural Constraints Appraisal &
BS 5837:2012 Guidance

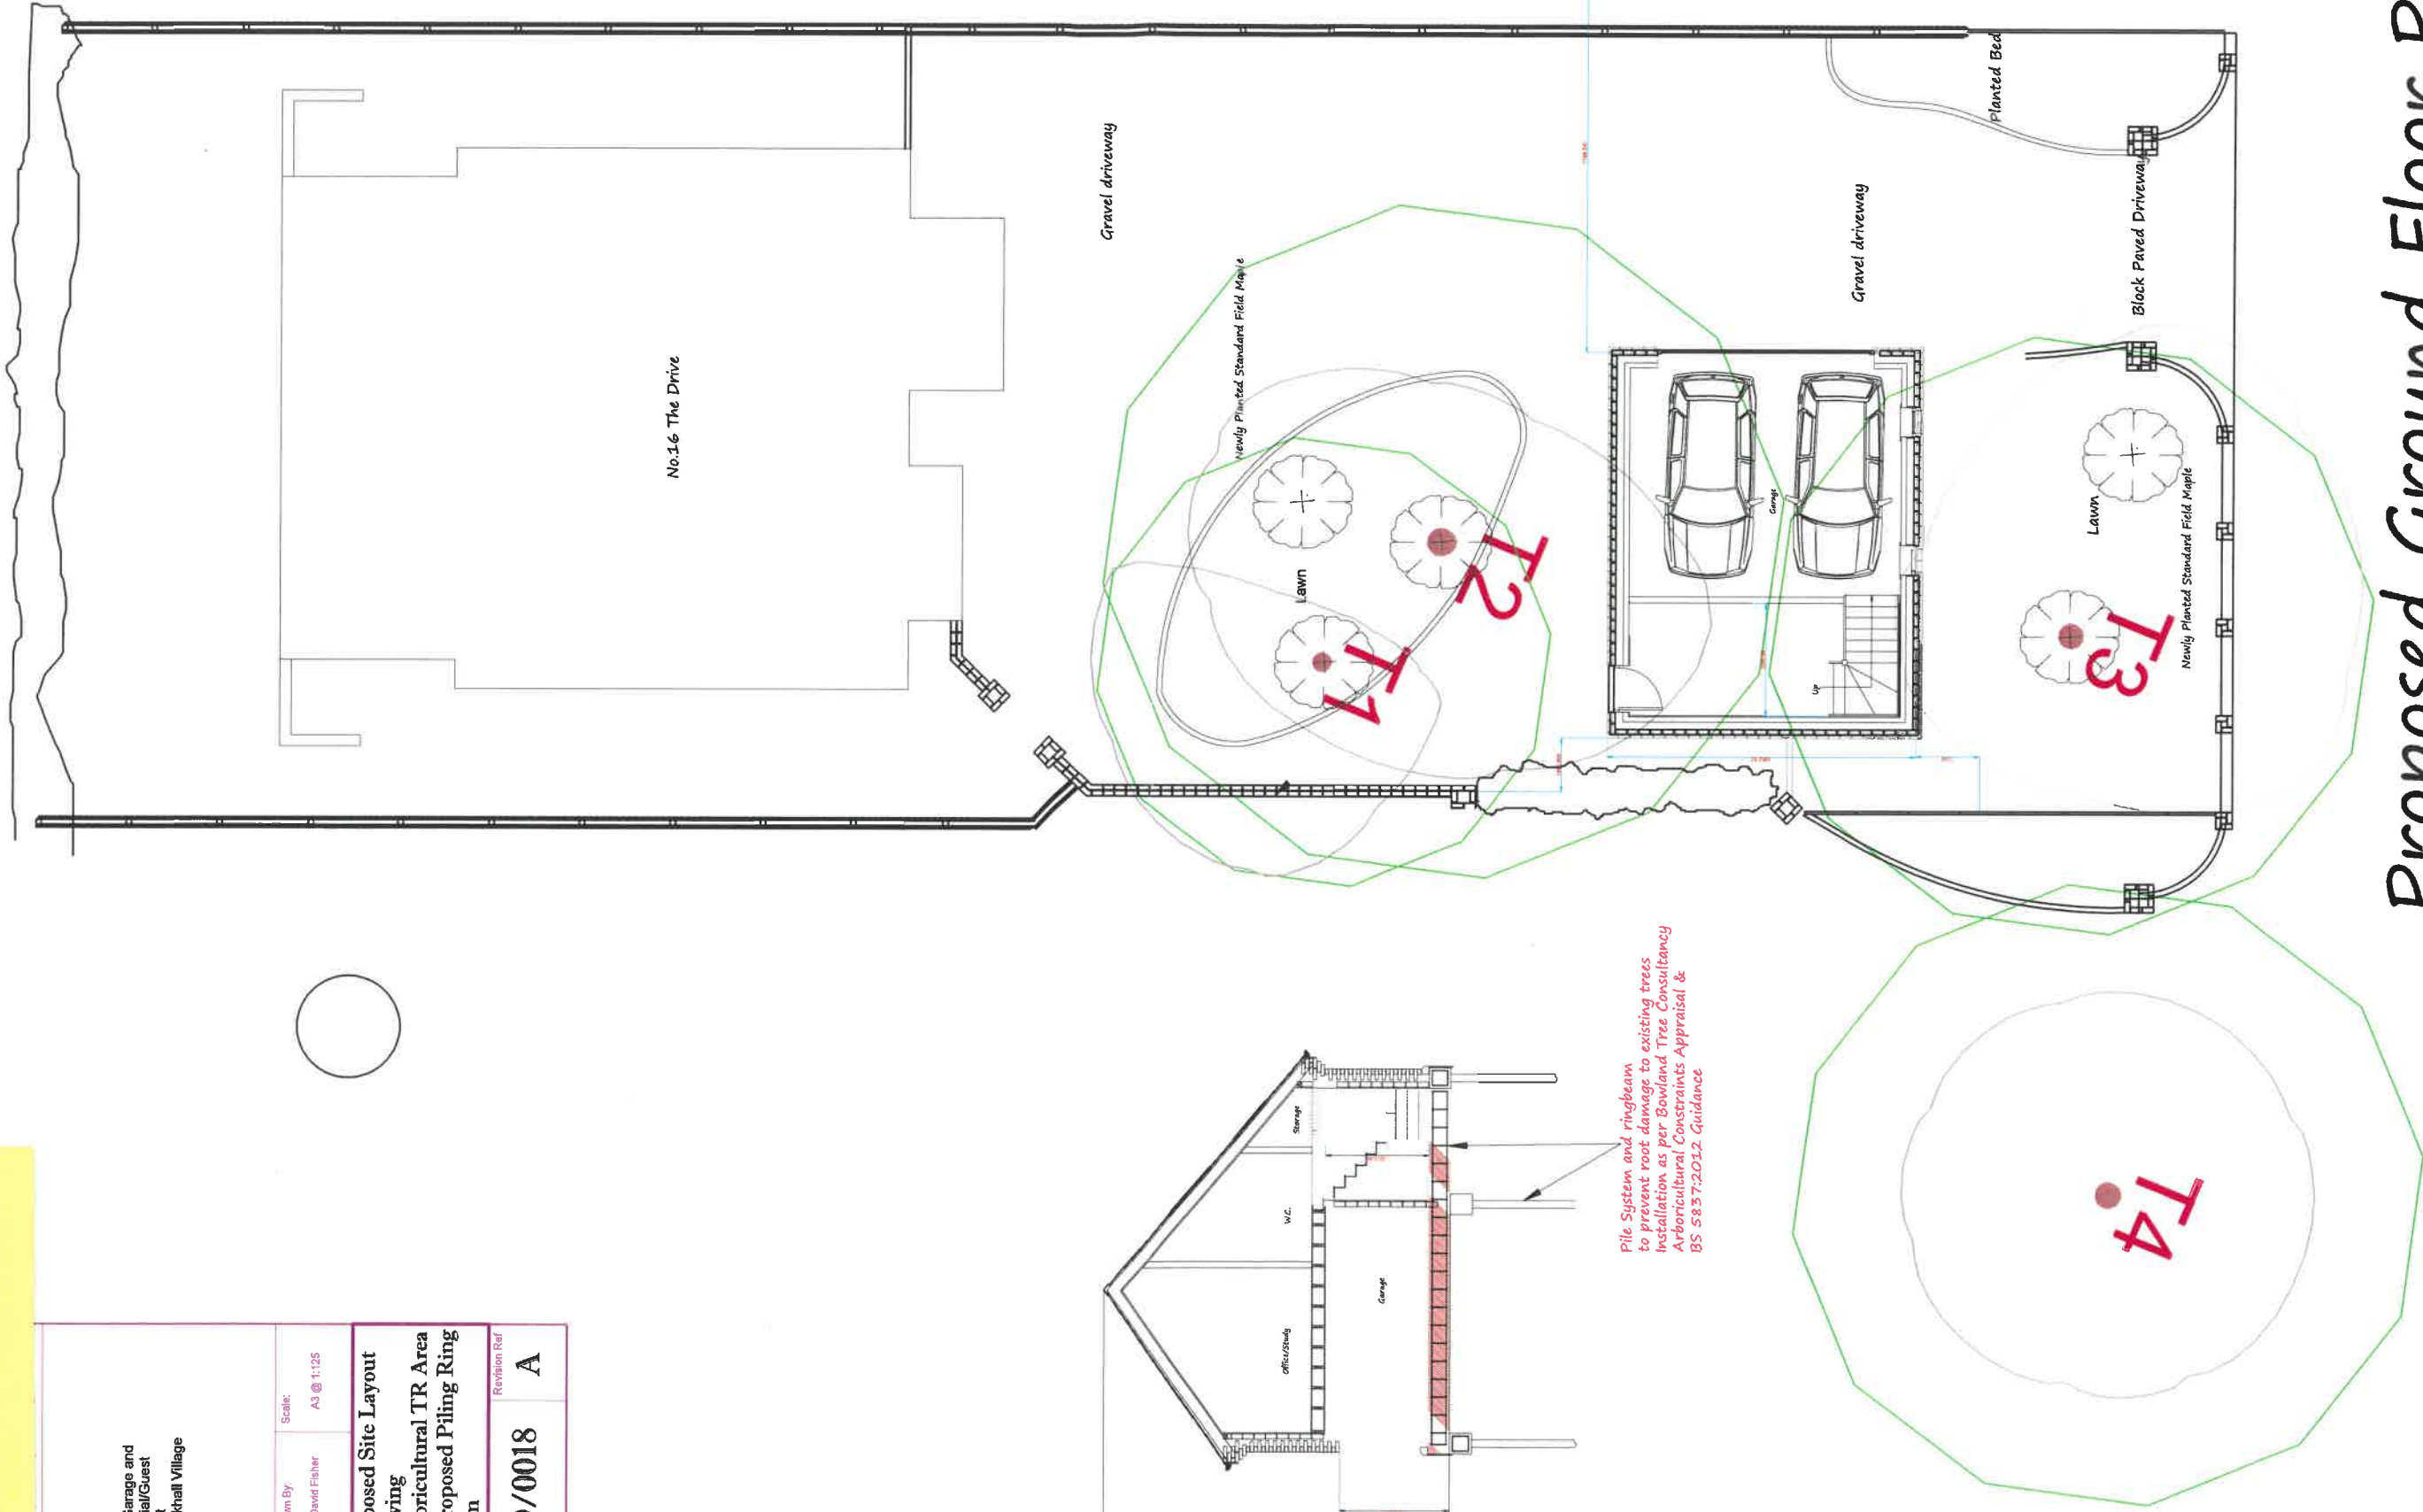

Proposed Ground Floor Plan