
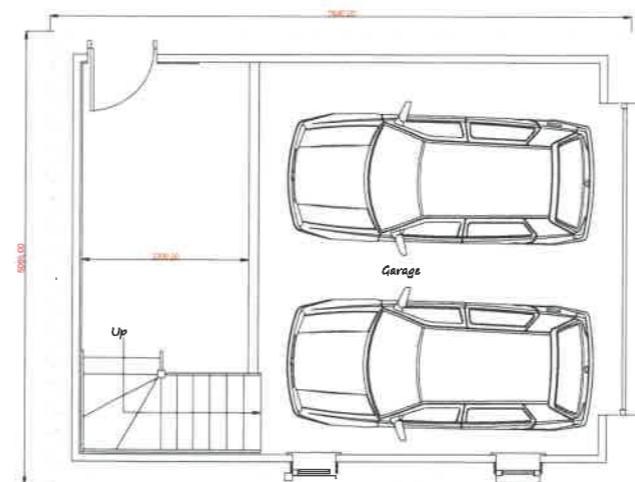
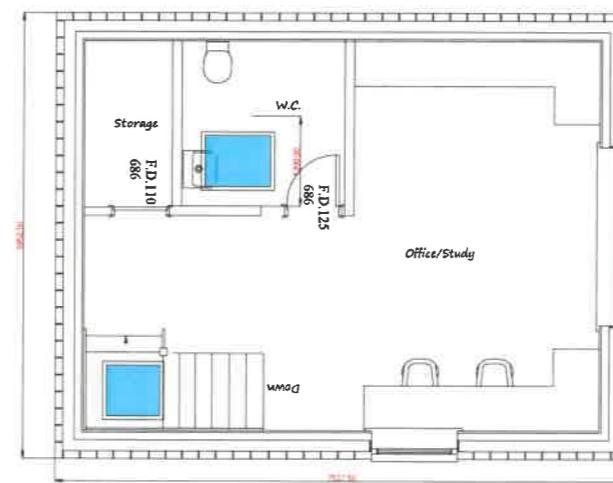


Notes:

1. All facing Brickwork Breckland Multi to match existing house dental courses to match No.15 The Drive
2. Doors & Windows are PVCu finished in Ral 7016 Anthracite grey to match existing dwelling

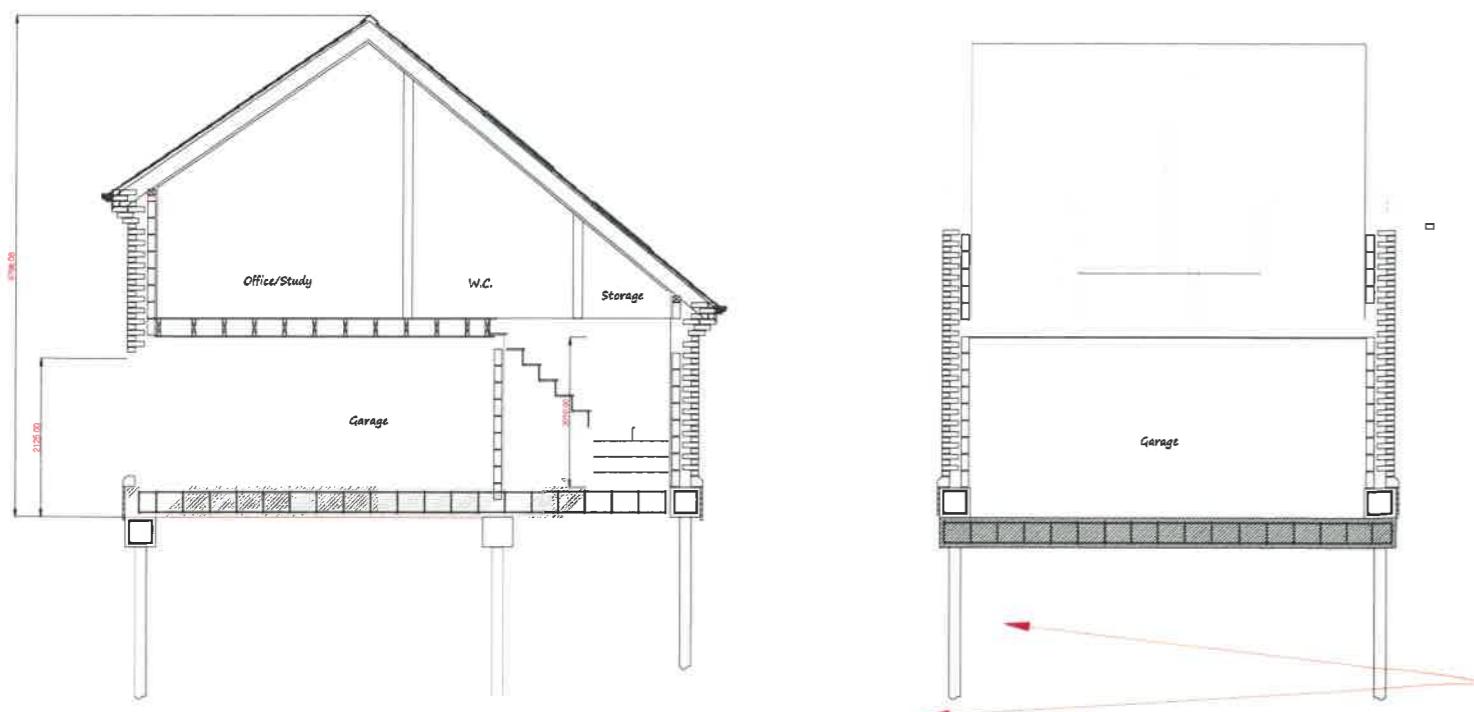

Project Title:		
Erection Of New Garage and Office/Study 16 The Drive Brockhall Village		
Date:	Drawn By:	Scale:
1st March 2021	David Fisher	A3 @ 1:100
Drawing Title		
Proposed Elevations Sections/Ground & First Floor Plans		
Drawing No.	Revision Ref	
0109/0015	B	