



Proposed Site Layout showing Ground & First Floor Plan

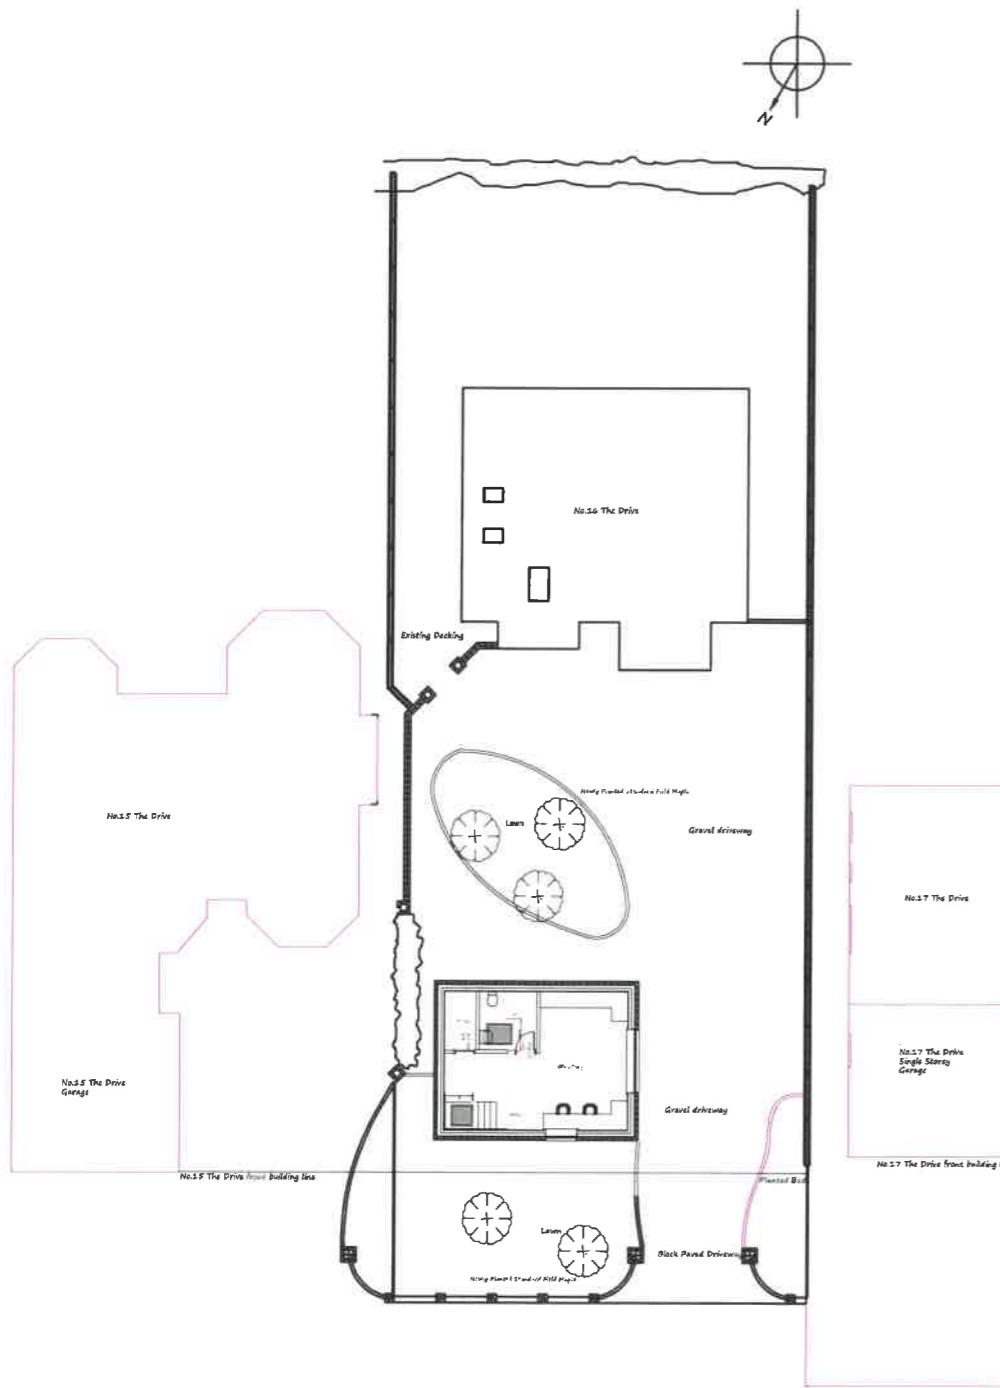

Proposed First Floor Plan

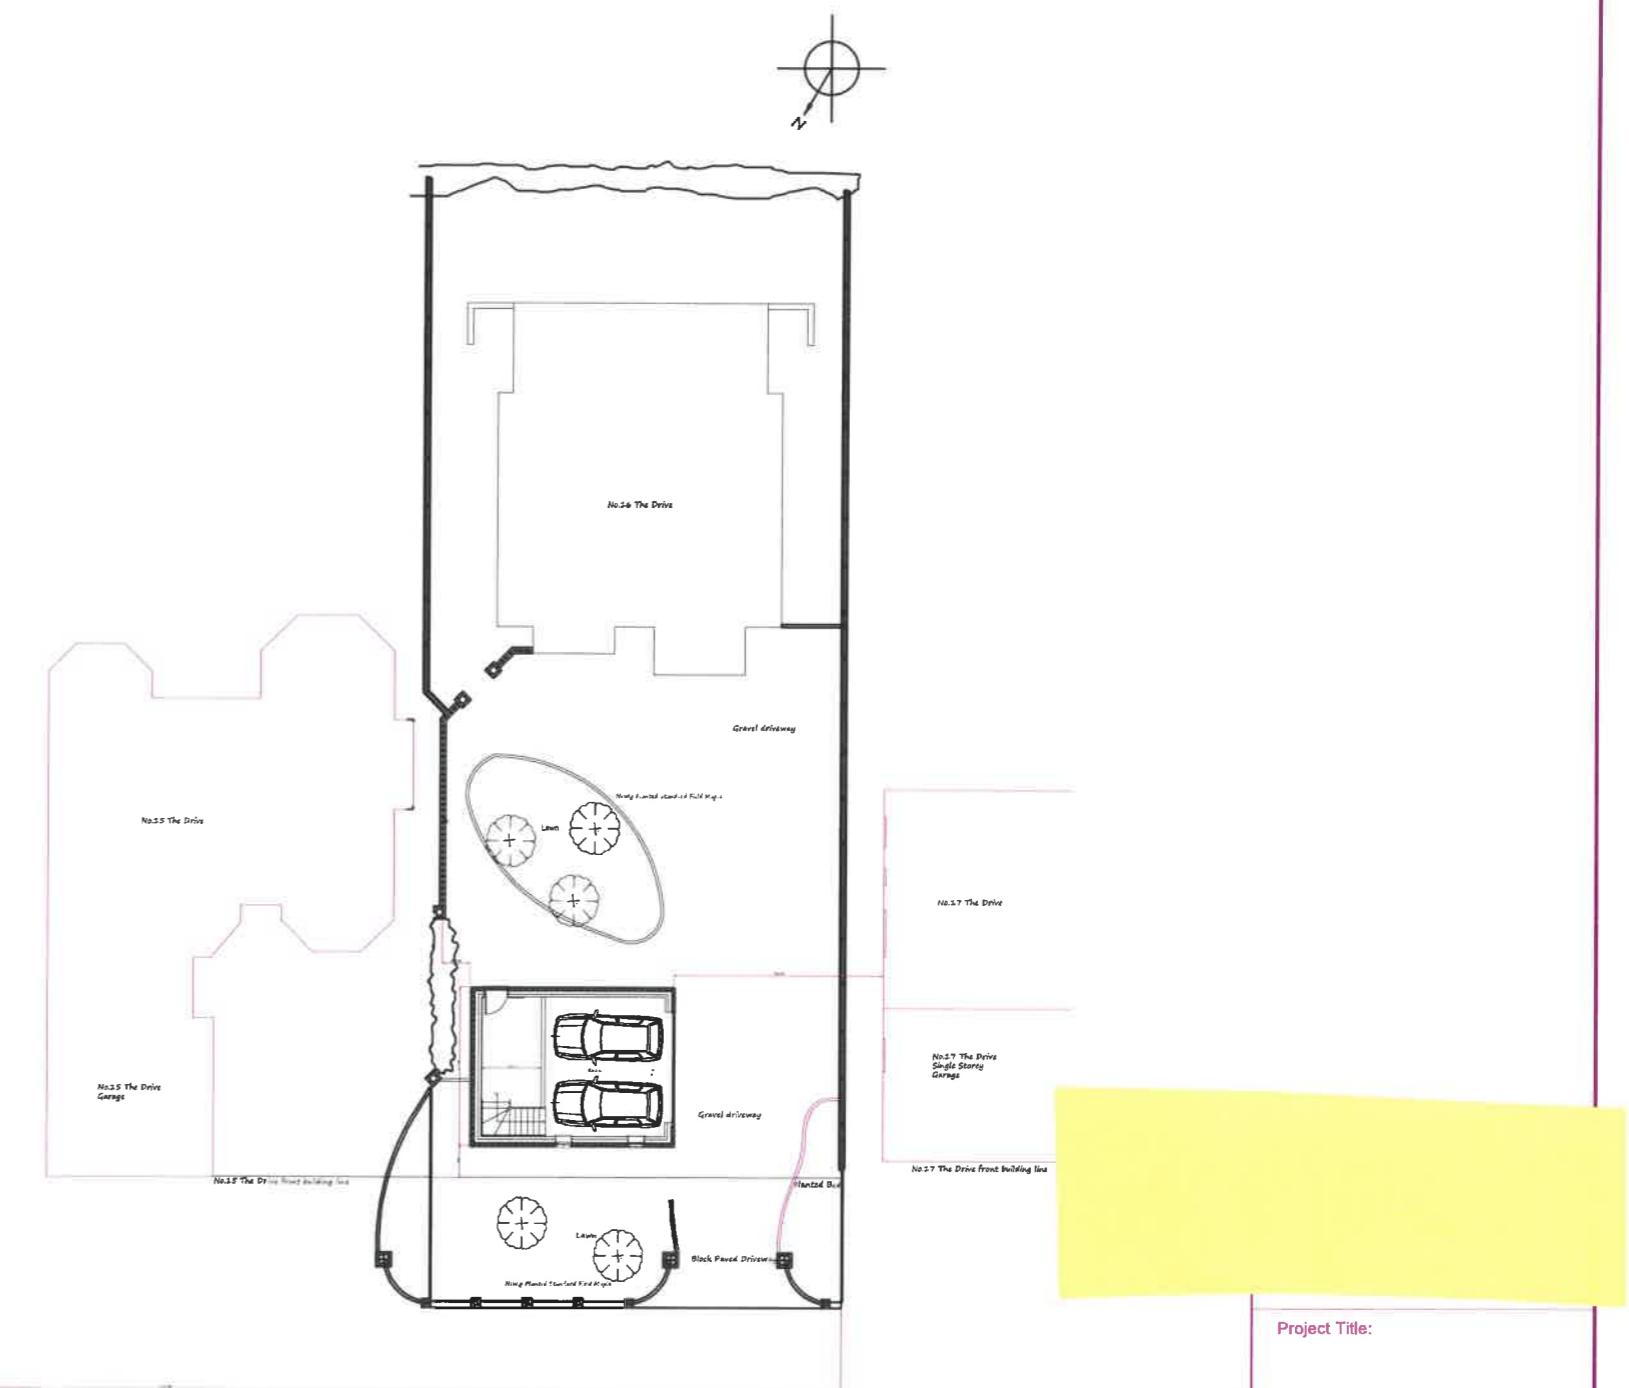

Proposed Ground Floor Plan

**Erection Of New Garage and
Bedroom
16 The Drive Brockhall Village**

Date: Drawn By: Scale:
1st March 2021 David Fisher A0 @ 1:100

Drawing Title
**Proposed Site Layout
showing
Ground & First
Floor Plans**

Drawing No. 0109/0017 Revision Ref. B