



# EXISTING SITE PLAN

## SCALE 1:500

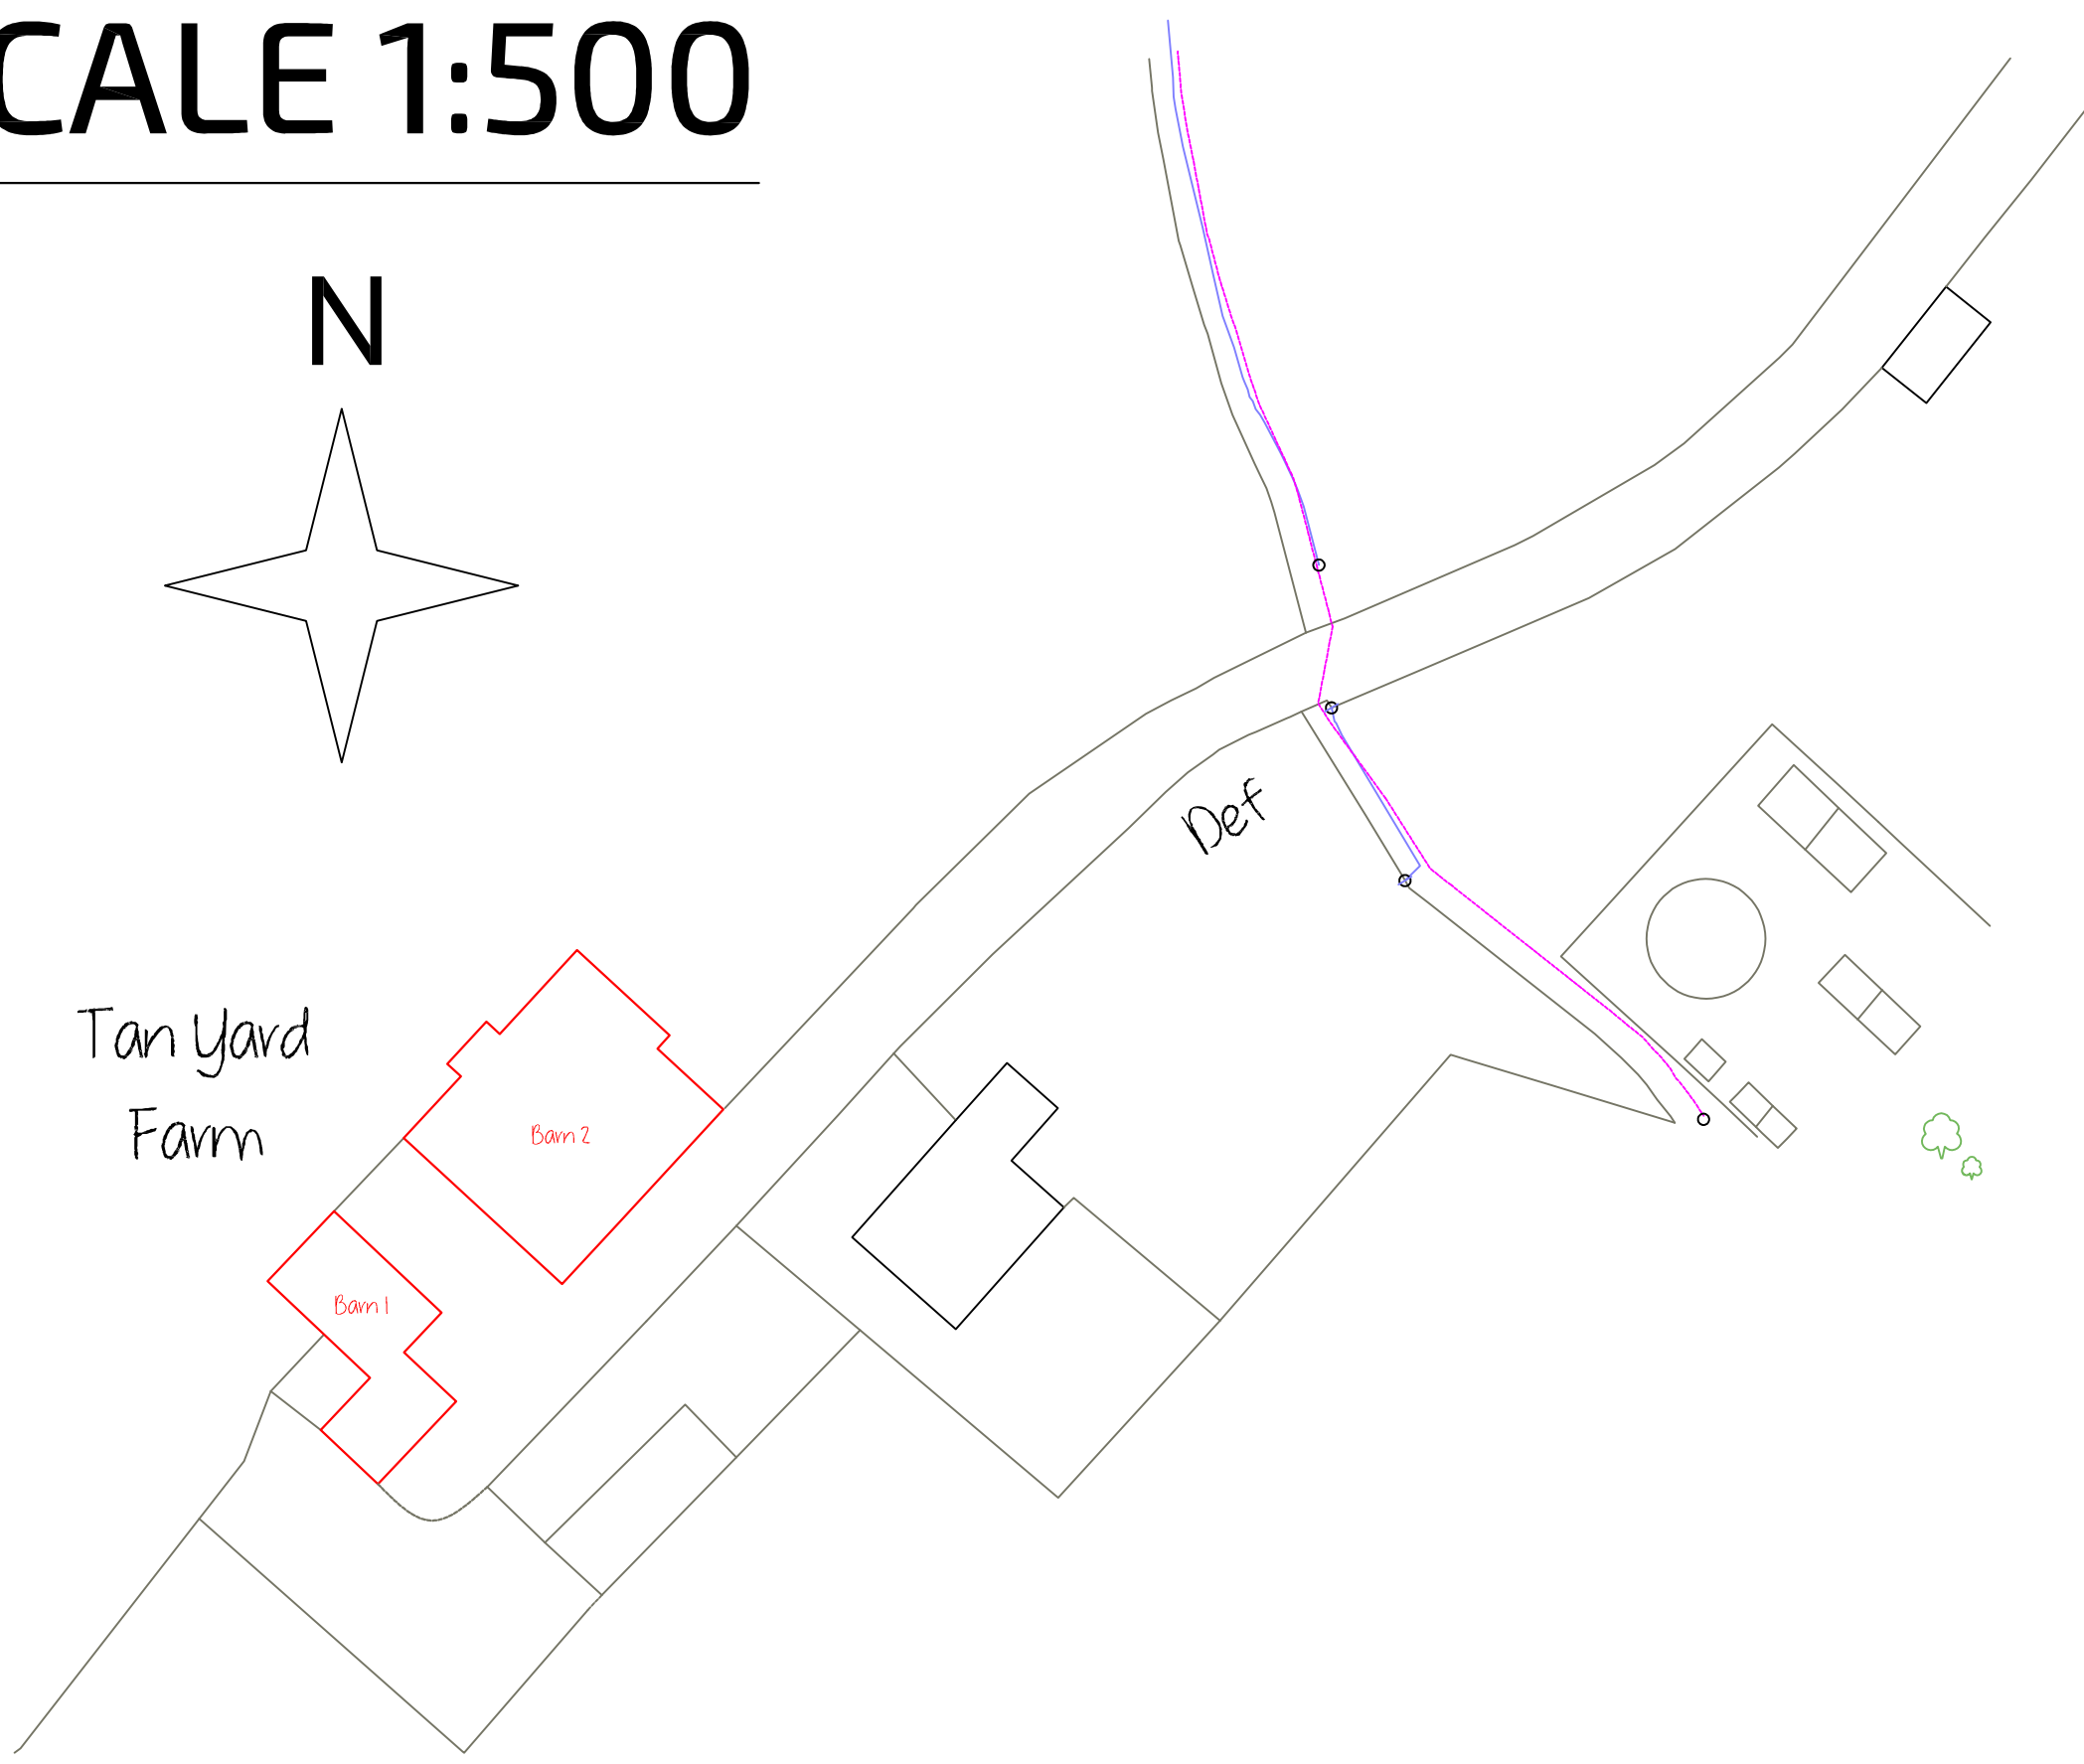

# PROPOSED SITE PLAN

## SCALE 1:500

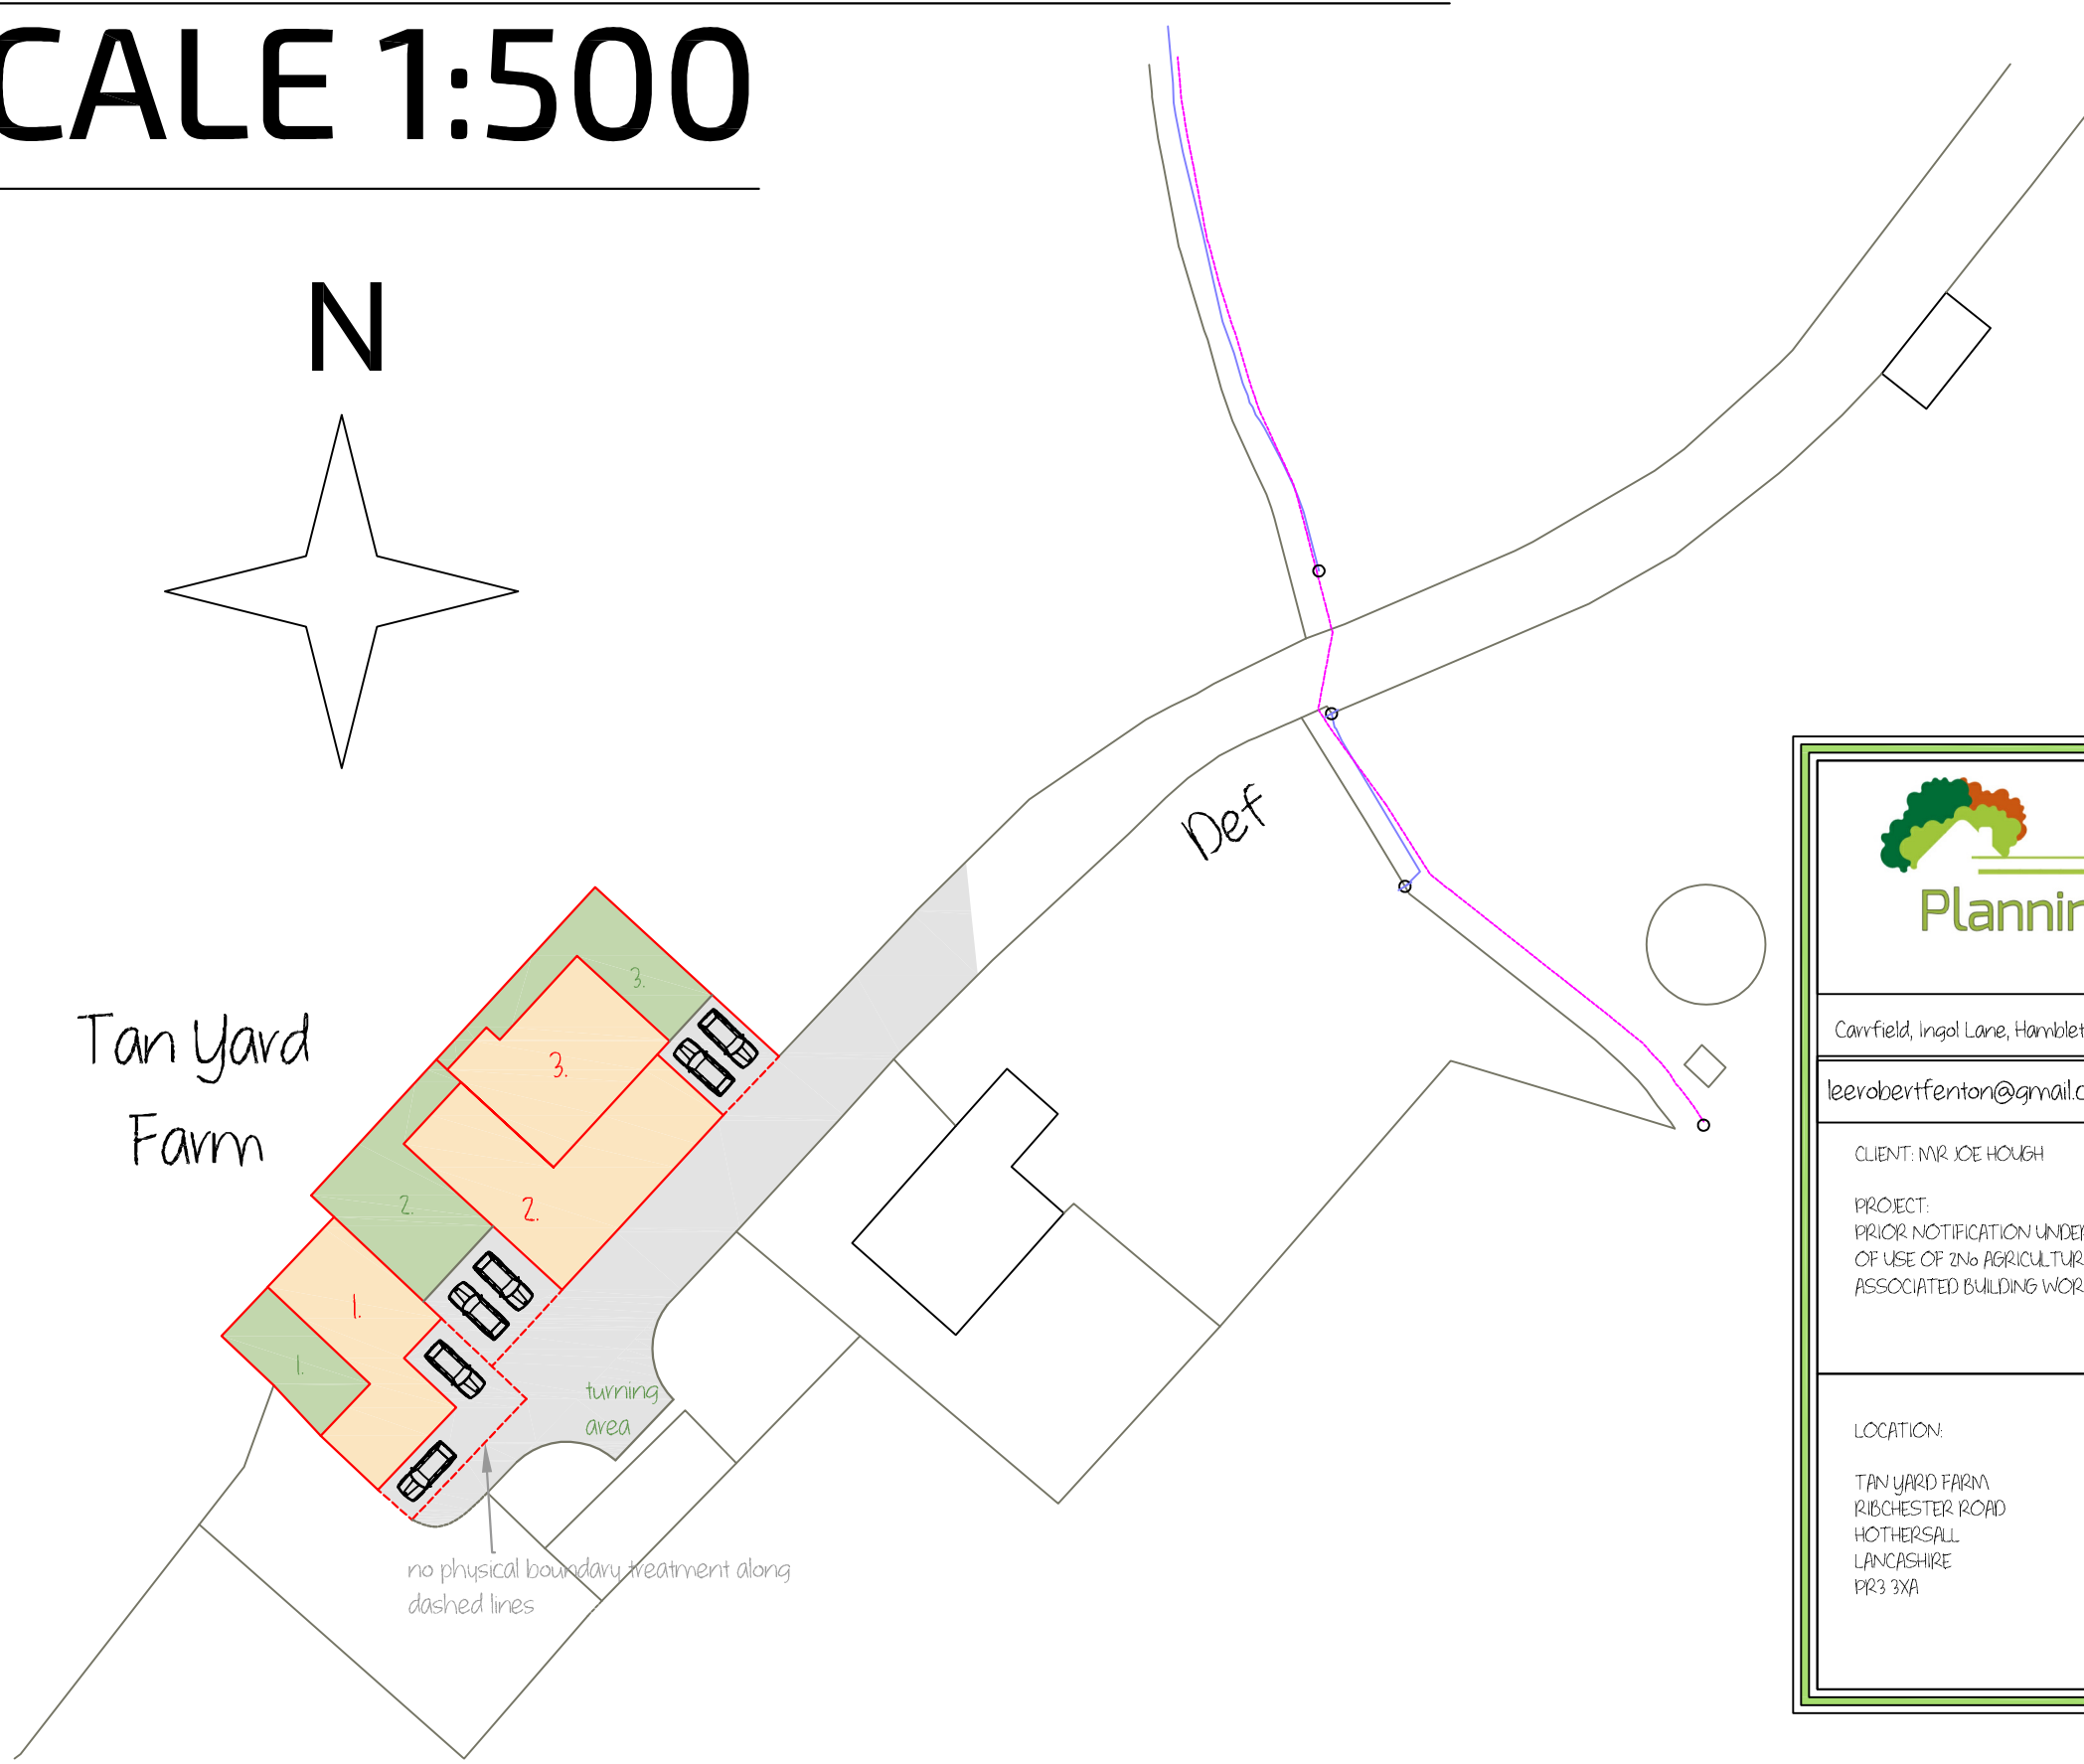

 <b>Lee Fenton</b> Planning Services Ltd	
Carrfield, Ingot Lane, Hambleton, Lancashire FY6 9BJ	
leerobertfenton@gmail.com 01253 700 500	
CLIENT: MR JOE HOUGH	
PROJECT: PRIOR NOTIFICATION UNDER CLASS Q OF THE GPDO FOR THE CHANGE OF USE OF 2 No AGRICULTURAL BUILDINGS TO 3 No DWELLINGS WITH ASSOCIATED BUILDING WORK	
LOCATION: TAN YARD FARM RISCHETER ROAD HOTHERSALL LANCASHIRE PR3 3XA	DATE: 20/07/2021 DWG No: LP/H/3603a SCALE: 1:500 PAPER SIZE: A2