




EXISTING ELEVATIONS - SCALE 1:100

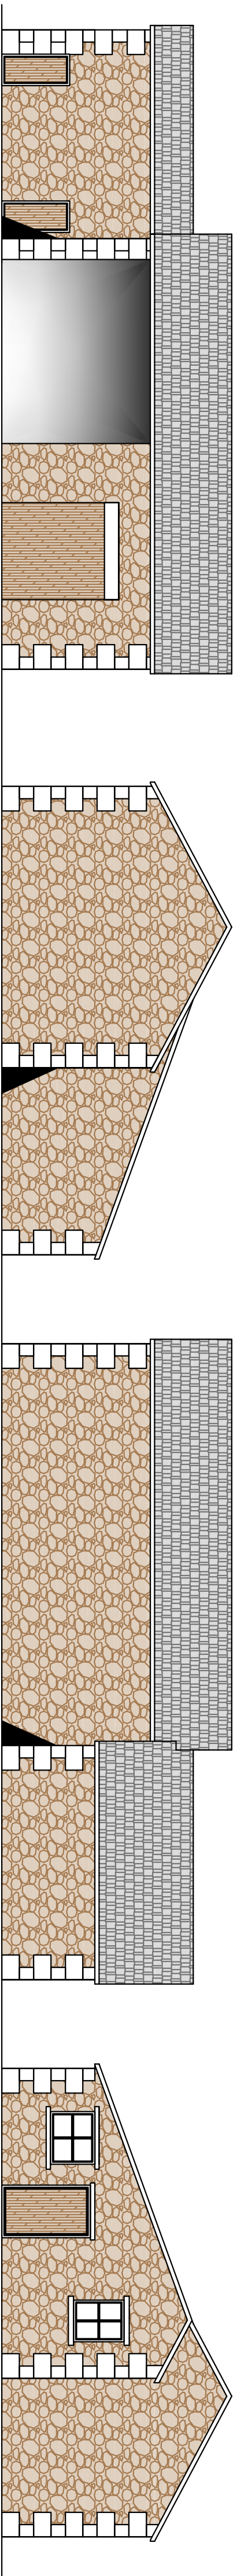


NORTH EAST FACING ELEVATION

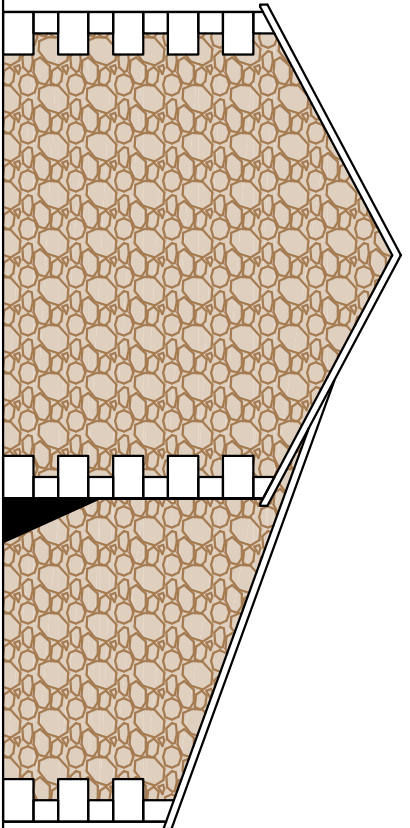

NORTH WEST FACING ELEVATION

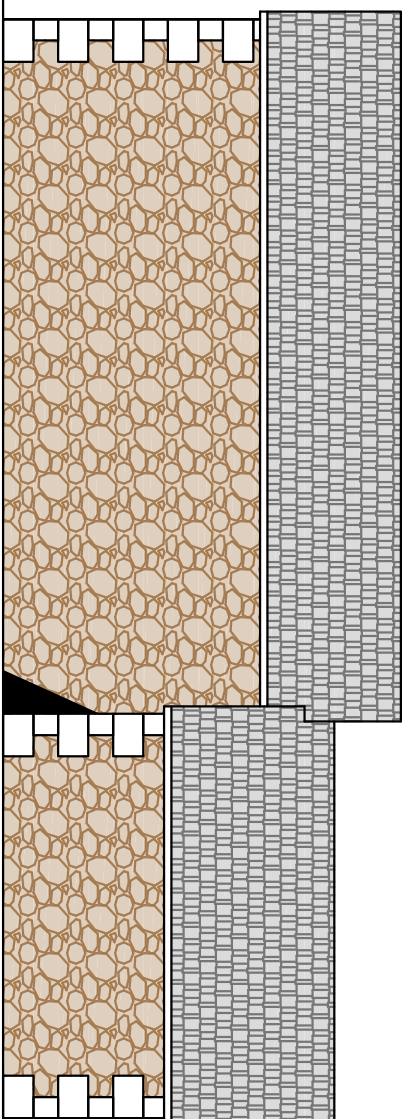


SOUTH WEST FACING ELEVATION

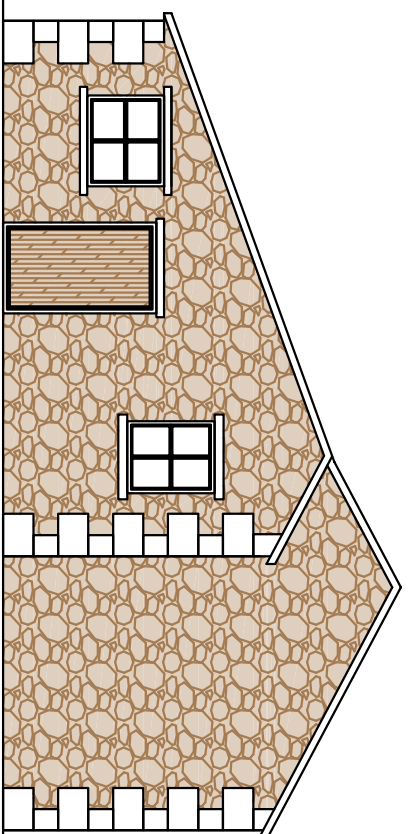


SOUTH EAST FACING ELEVATION


PROPOSED ELEVATIONS (Dwelling No 1) - SCALE 1:100

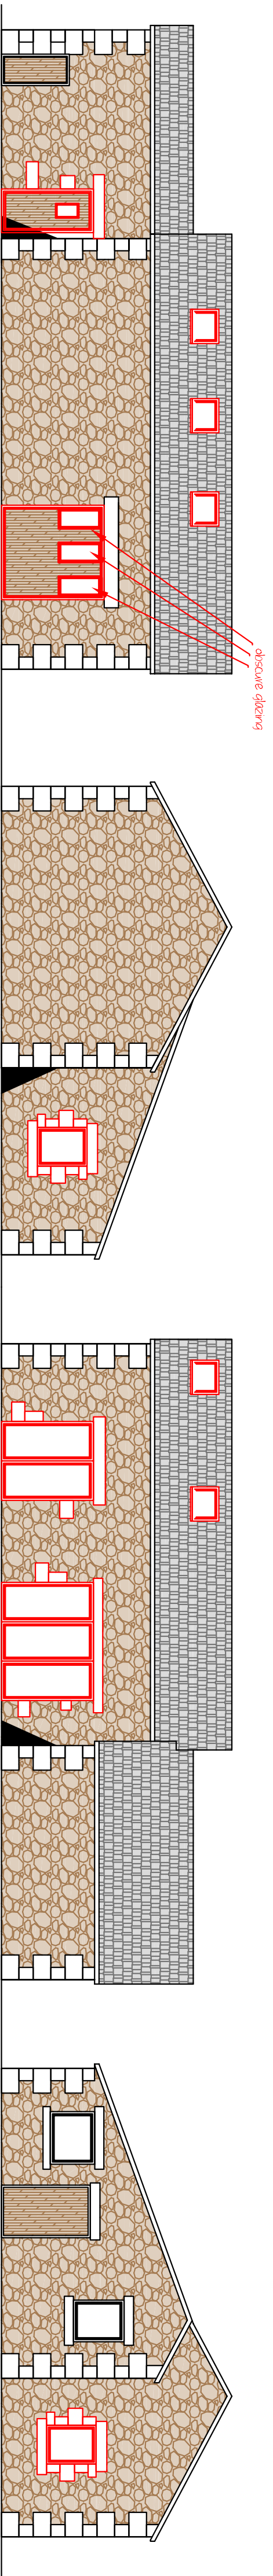


NORTH EAST FACING ELEVATION

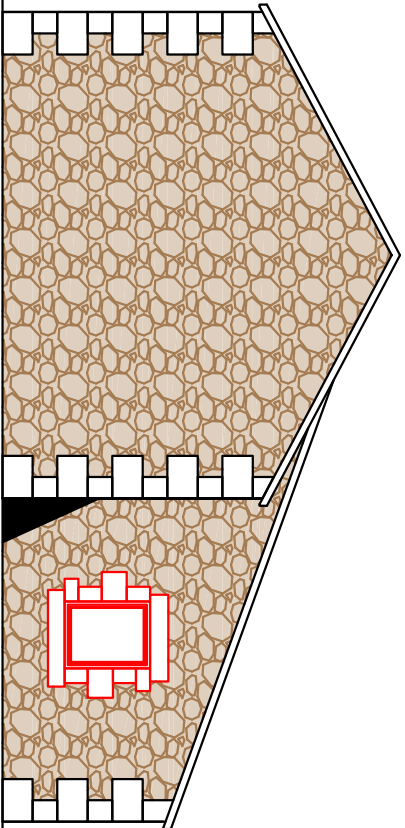

NORTH WEST FACING ELEVATION

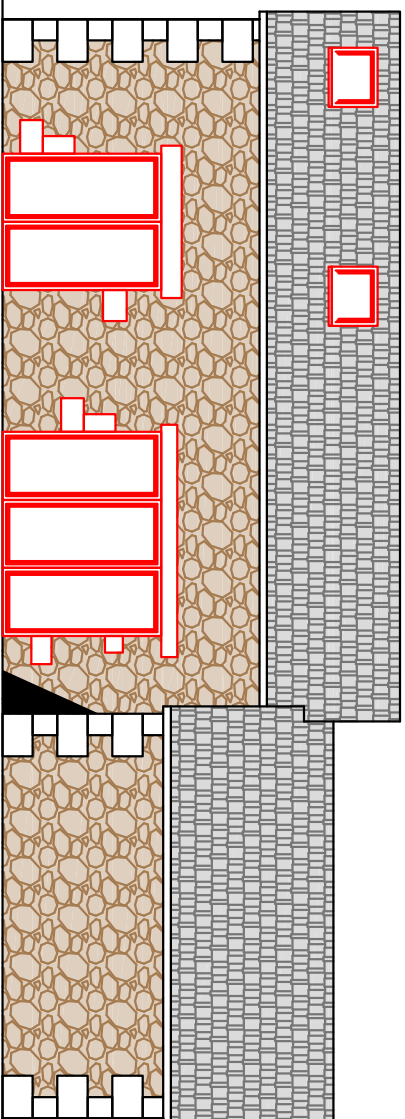


SOUTH WEST FACING ELEVATION

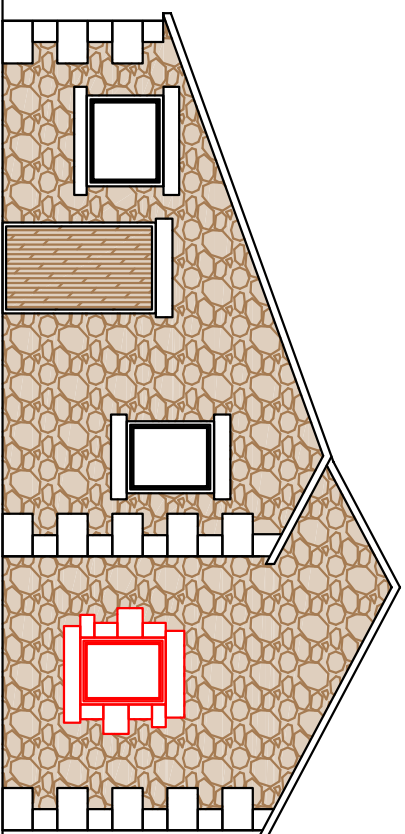


SOUTH EAST FACING ELEVATION


EXISTING & PROPOSED FLOOR PLANS 1:100

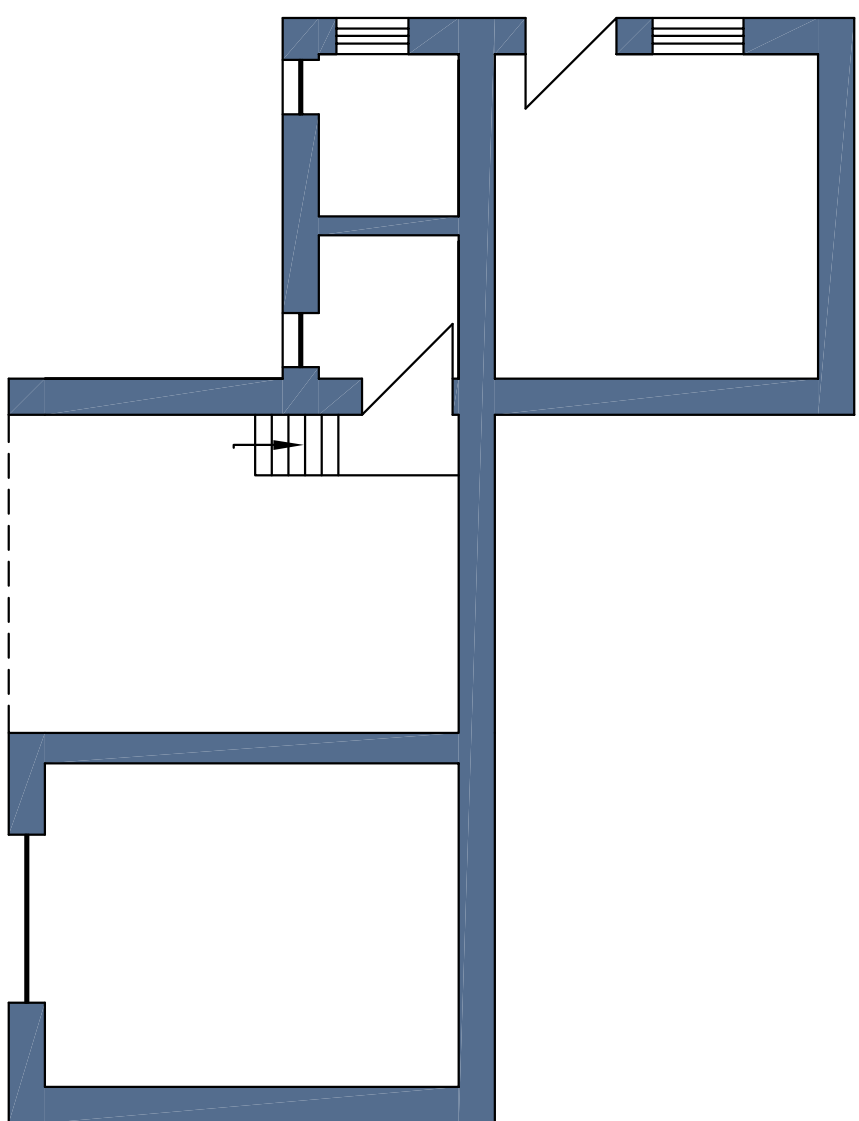

EXISTING GROUND FLOOR PLAN

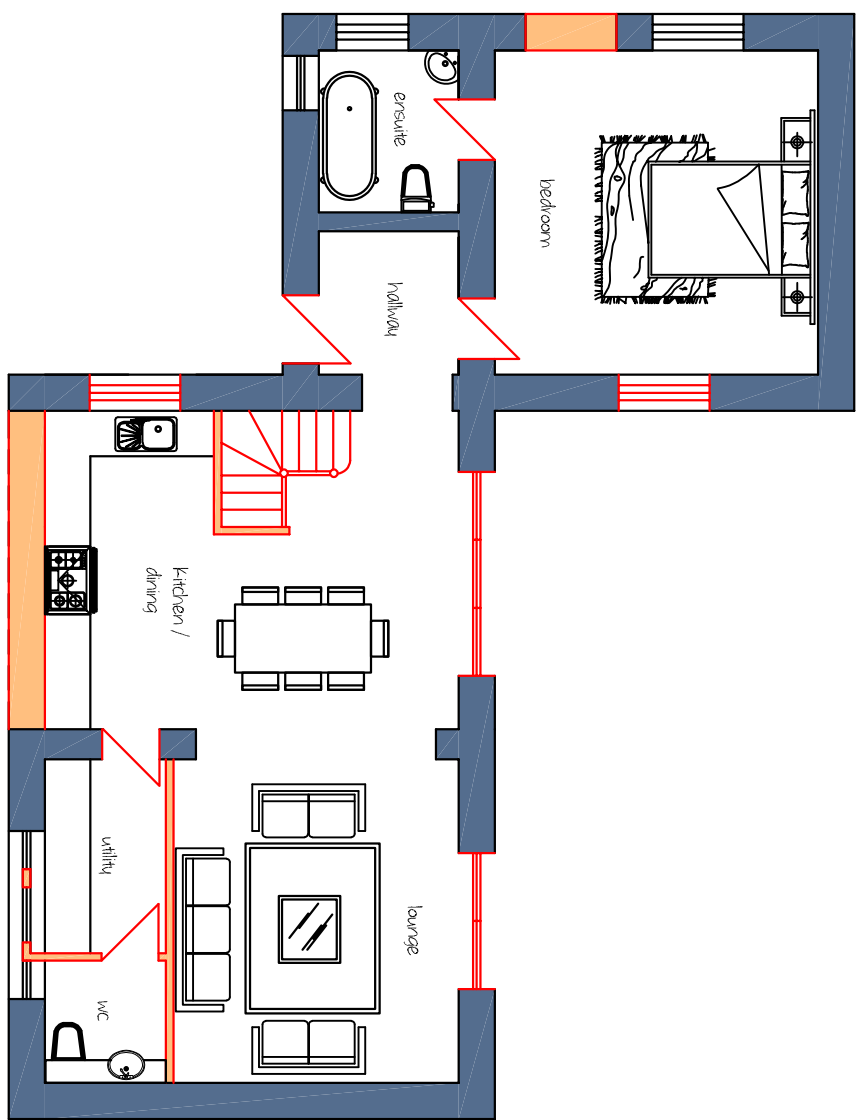

PROPOSED GROUND FLOOR PLAN

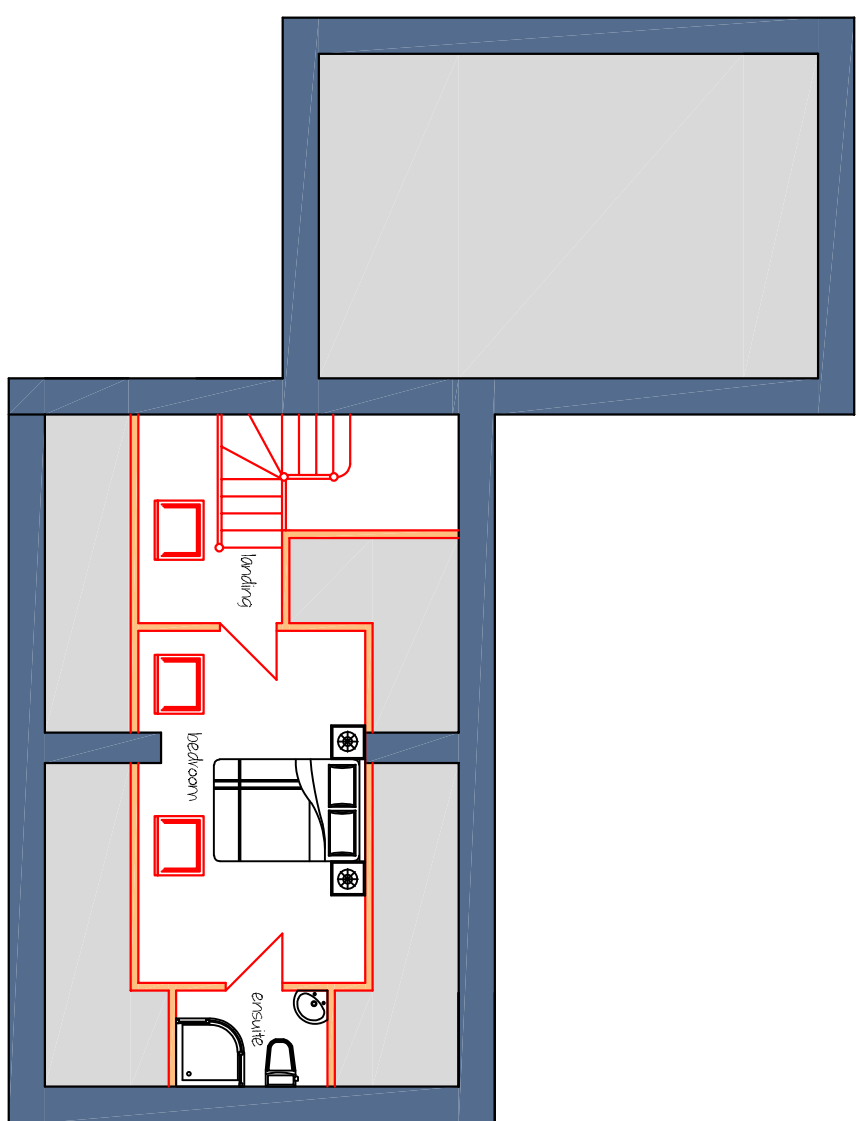

PROPOSED FIRST FLOOR PLAN



Lee Fenton
Planning Services Ltd

Camfield, Ingsd Lane, Harehills, Leeds LS16 5JG

lee@lee-fenton.co.uk 01537 700 500

CLIENT: MR & MRS J. & K. JONES

PROJECT: PROPOSED EXTENSION AND RE-ROOFING OF THE EXISTING DWELLING NO. 1, 2 & 3, TO BE USED AS A RESIDENTIAL BUILDING WITH ASSOCIATED BUILDING WORK

LOCATION: 17A, 17B, 17C, 18A, 18B, 18C, 19A, 19B, 19C, 20A, 20B, 20C, 21A, 21B, 21C, 22A, 22B, 22C, 23A, 23B, 23C, 24A, 24B, 24C, 25A, 25B, 25C, 26A, 26B, 26C, 27A, 27B, 27C, 28A, 28B, 28C, 29A, 29B, 29C, 30A, 30B, 30C, 31A, 31B, 31C, 32A, 32B, 32C, 33A, 33B, 33C, 34A, 34B, 34C, 35A, 35B, 35C, 36A, 36B, 36C, 37A, 37B, 37C, 38A, 38B, 38C, 39A, 39B, 39C, 40A, 40B, 40C, 41A, 41B, 41C, 42A, 42B, 42C, 43A, 43B, 43C, 44A, 44B, 44C, 45A, 45B, 45C, 46A, 46B, 46C, 47A, 47B, 47C, 48A, 48B, 48C, 49A, 49B, 49C, 50A, 50B, 50C, 51A, 51B, 51C, 52A, 52B, 52C, 53A, 53B, 53C, 54A, 54B, 54C, 55A, 55B, 55C, 56A, 56B, 56C, 57A, 57B, 57C, 58A, 58B, 58C, 59A, 59B, 59C, 60A, 60B, 60C, 61A, 61B, 61C, 62A, 62B, 62C, 63A, 63B, 63C, 64A, 64B, 64C, 65A, 65B, 65C, 66A, 66B, 66C, 67A, 67B, 67C, 68A, 68B, 68C, 69A, 69B, 69C, 70A, 70B, 70C, 71A, 71B, 71C, 72A, 72B, 72C, 73A, 73B, 73C, 74A, 74B, 74C, 75A, 75B, 75C, 76A, 76B, 76C, 77A, 77B, 77C, 78A, 78B, 78C, 79A, 79B, 79C, 80A, 80B, 80C, 81A, 81B, 81C, 82A, 82B, 82C, 83A, 83B, 83C, 84A, 84B, 84C, 85A, 85B, 85C, 86A, 86B, 86C, 87A, 87B, 87C, 88A, 88B, 88C, 89A, 89B, 89C, 90A, 90B, 90C, 91A, 91B, 91C, 92A, 92B, 92C, 93A, 93B, 93C, 94A, 94B, 94C, 95A, 95B, 95C, 96A, 96B, 96C, 97