




EXISTING ELEVATIONS - SCALE 1:100

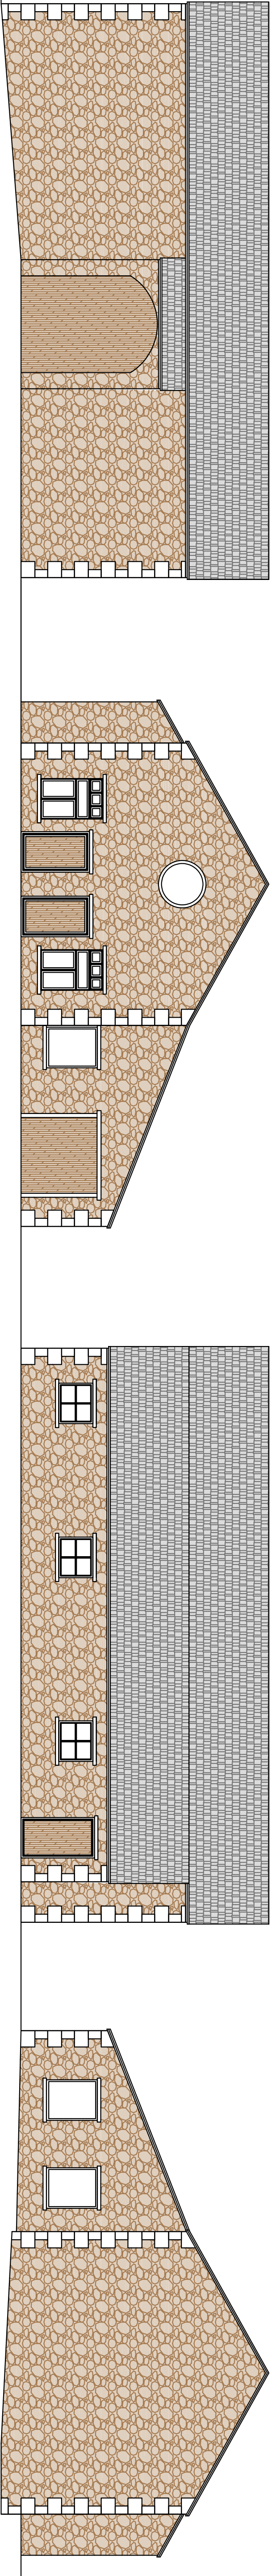

PROPOSED ELEVATIONS (Dwellings 2 & 3) - SCALE 1:100

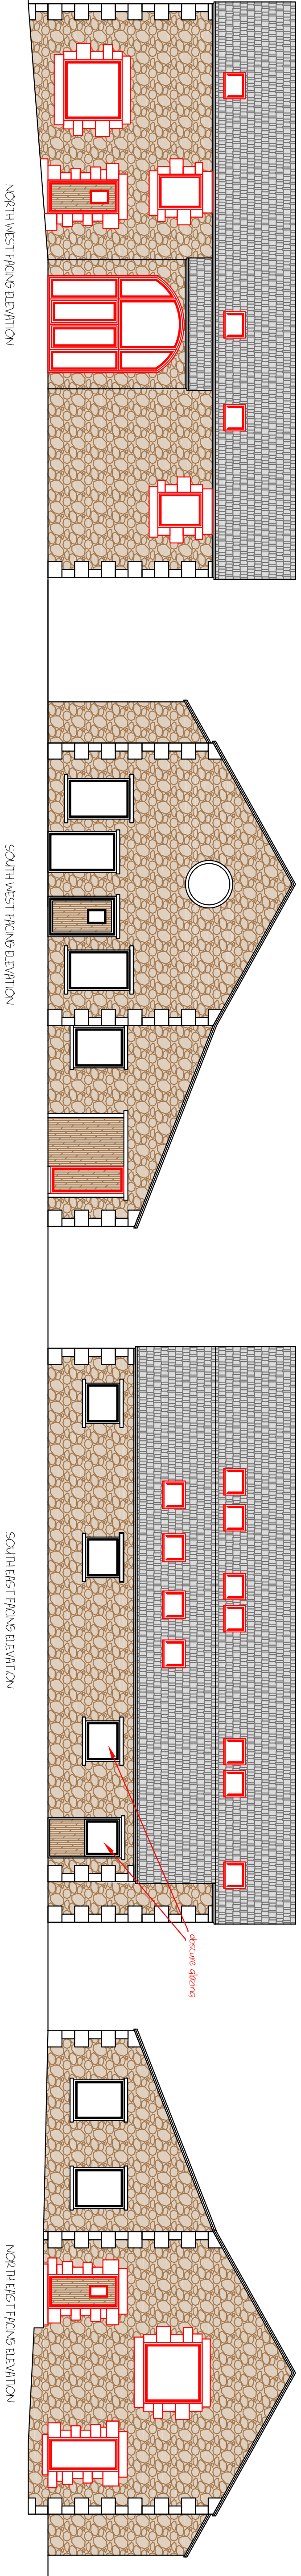

EXISTING & PROPOSED FLOOR PLANS 1:100

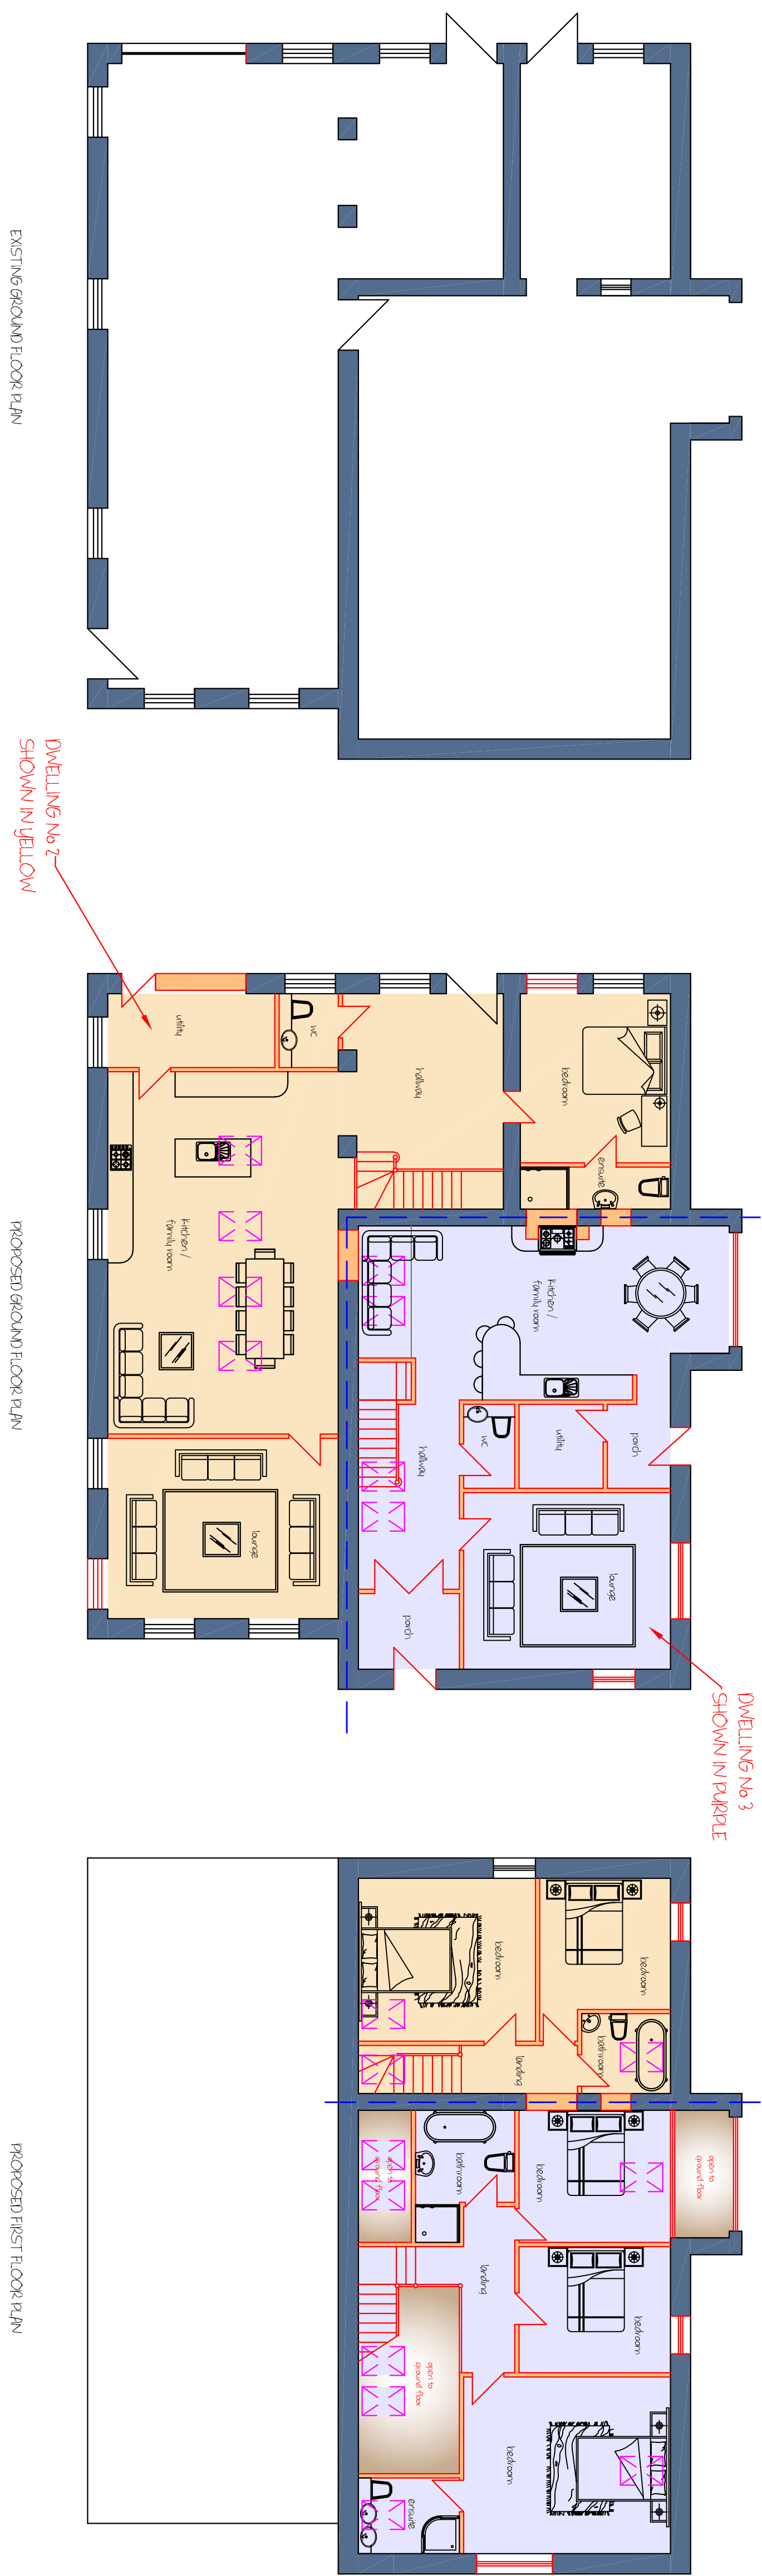

**Lee Fenton**
Planning Services Ltd

Canfield, Inghel Lane, Hawthorn, Lancashire (File 05)

leeofententhor@gmail.com 01523 700 500

CLIENT: MR JCE HODGKIN

PROJECT: PROPOSED NOTIFICATION UNDER CLASS 0 OF THE GRANT OF THE CHANGE OF USE OF TWO PERMANENT BUILDINGS TO TWO DWELLINGS WITH ASSOCIATED BUILDING WORK

LOCATION: TRIVYARD FARM, RHOESTER (R2080) HOTCHESWILL, LANSHIRE, PR3 3XJ

DATE: 20/07/2020
DWG No: LF/H/3001
SCALE: 1:100
PAPER SIZE: A1