



EXISTING SITE PLAN

SCALE 1:500

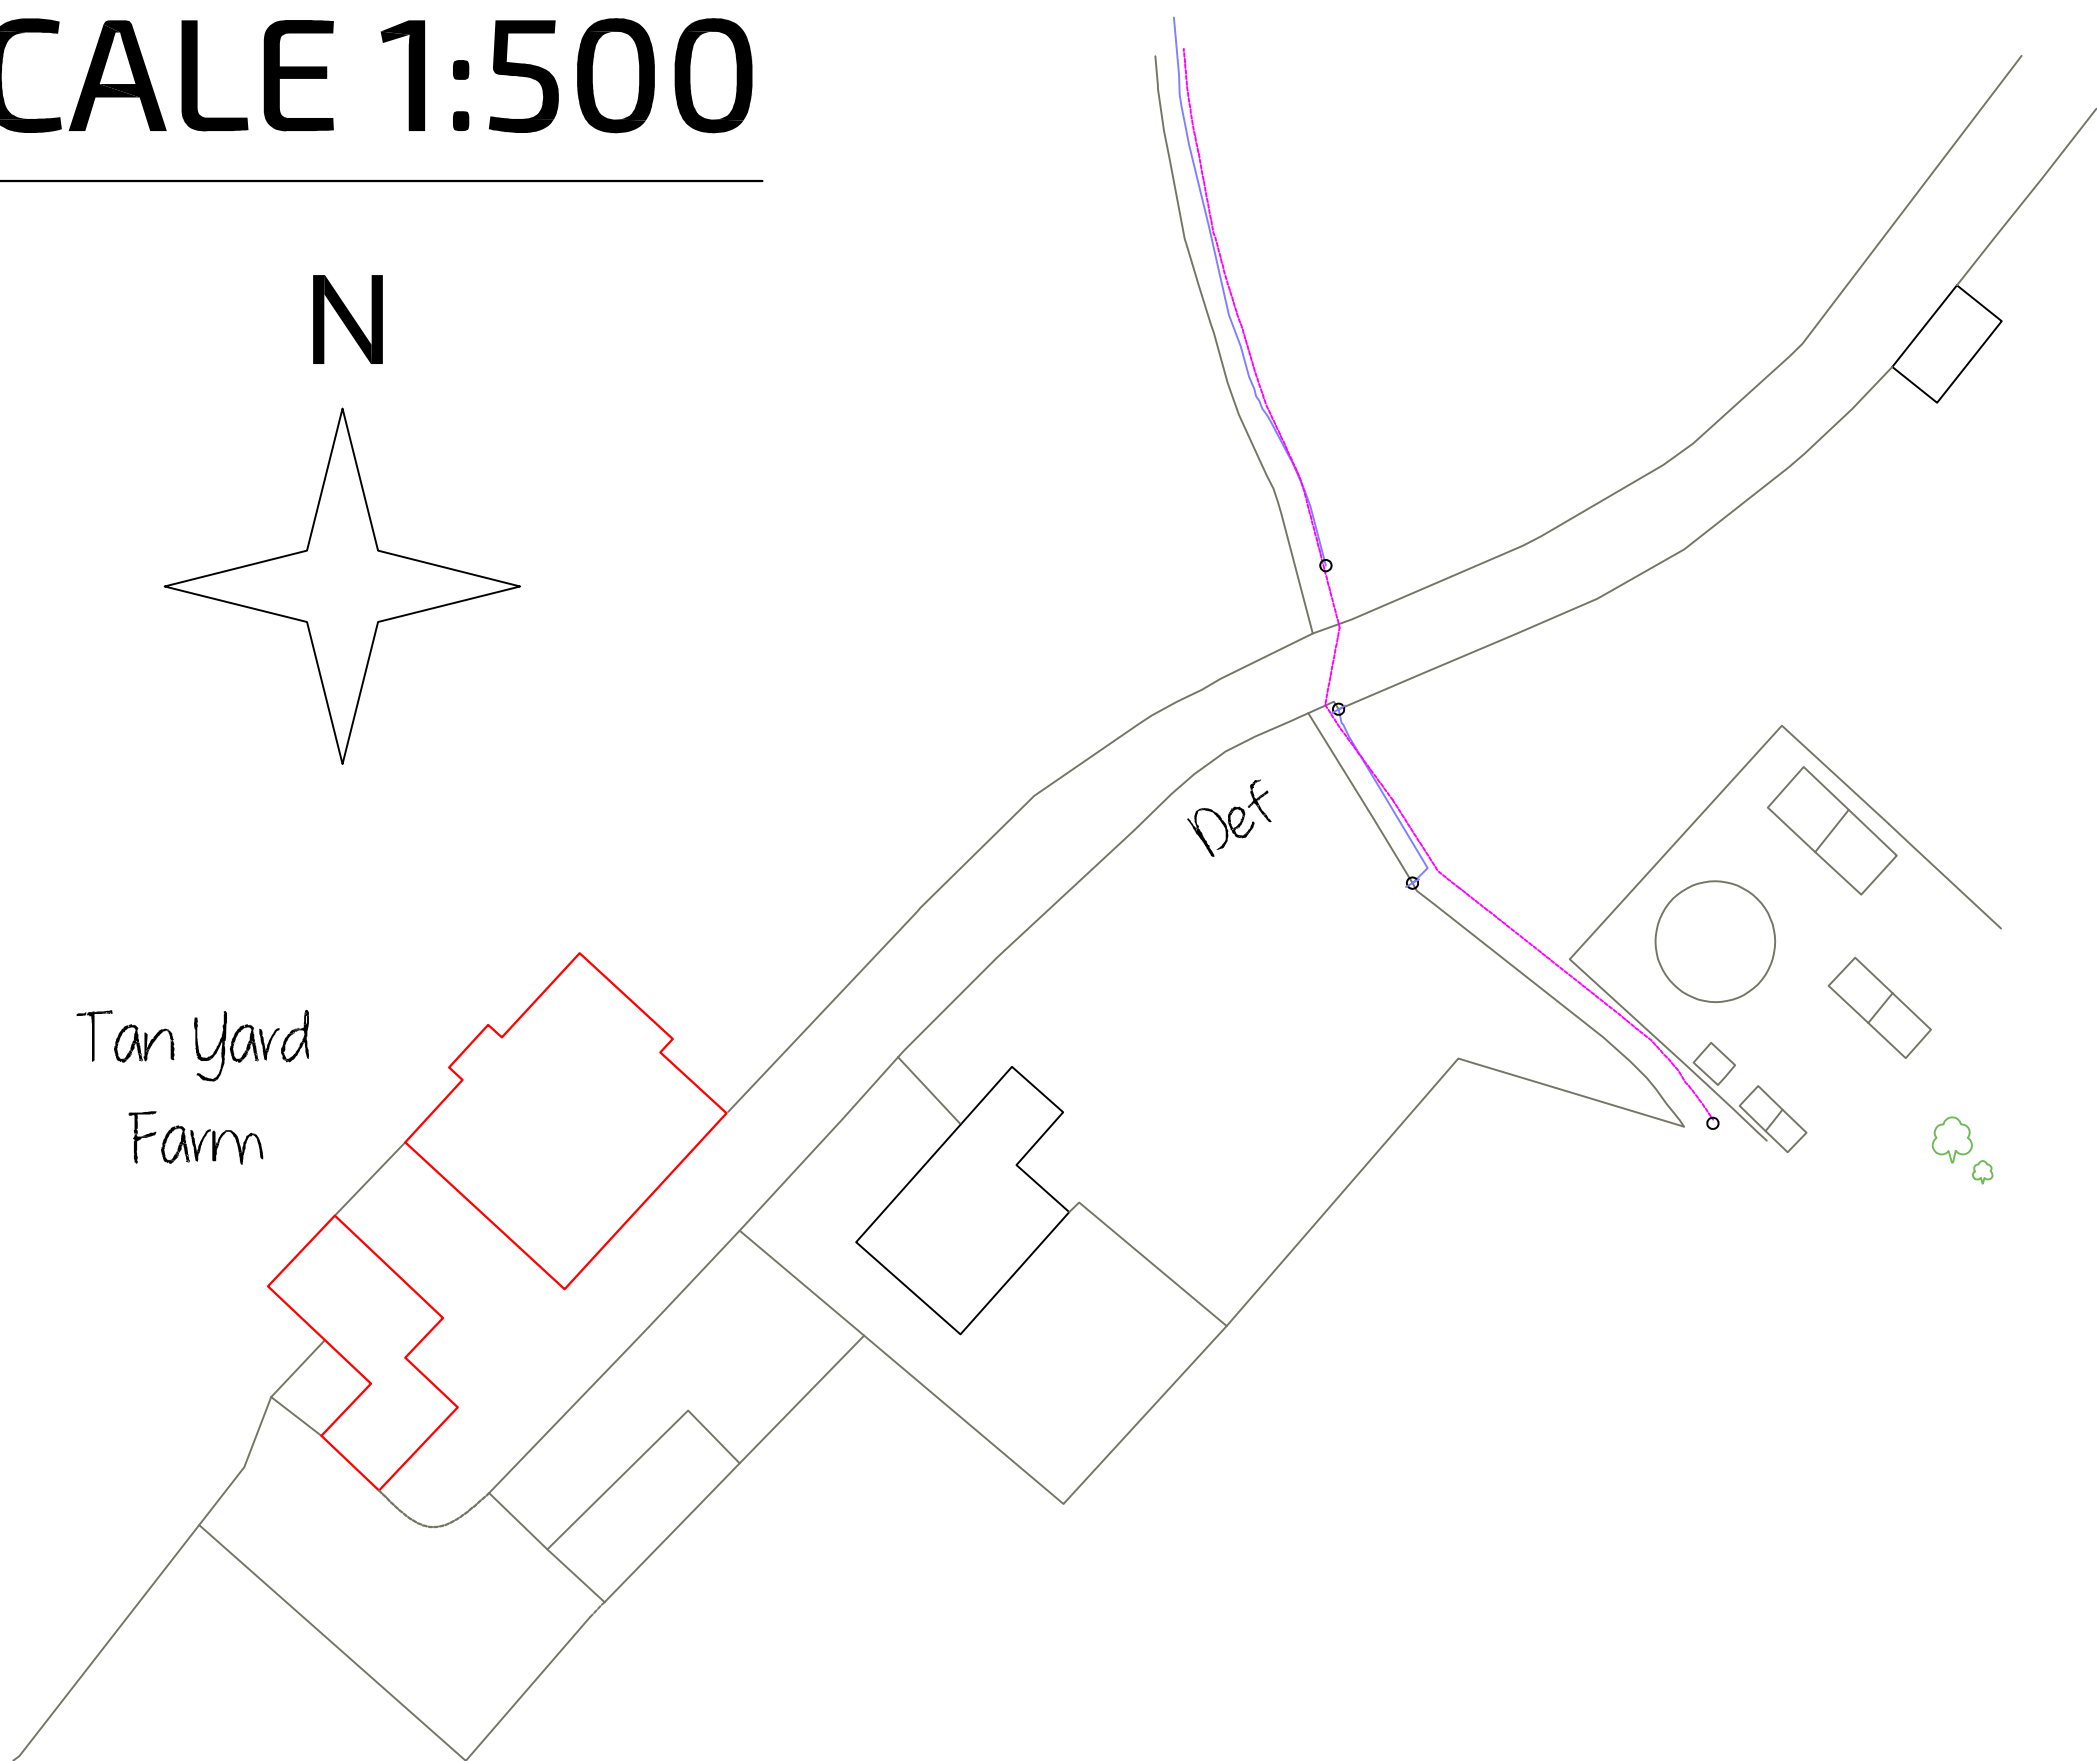

PROPOSED SITE PLAN

SCALE 1:500

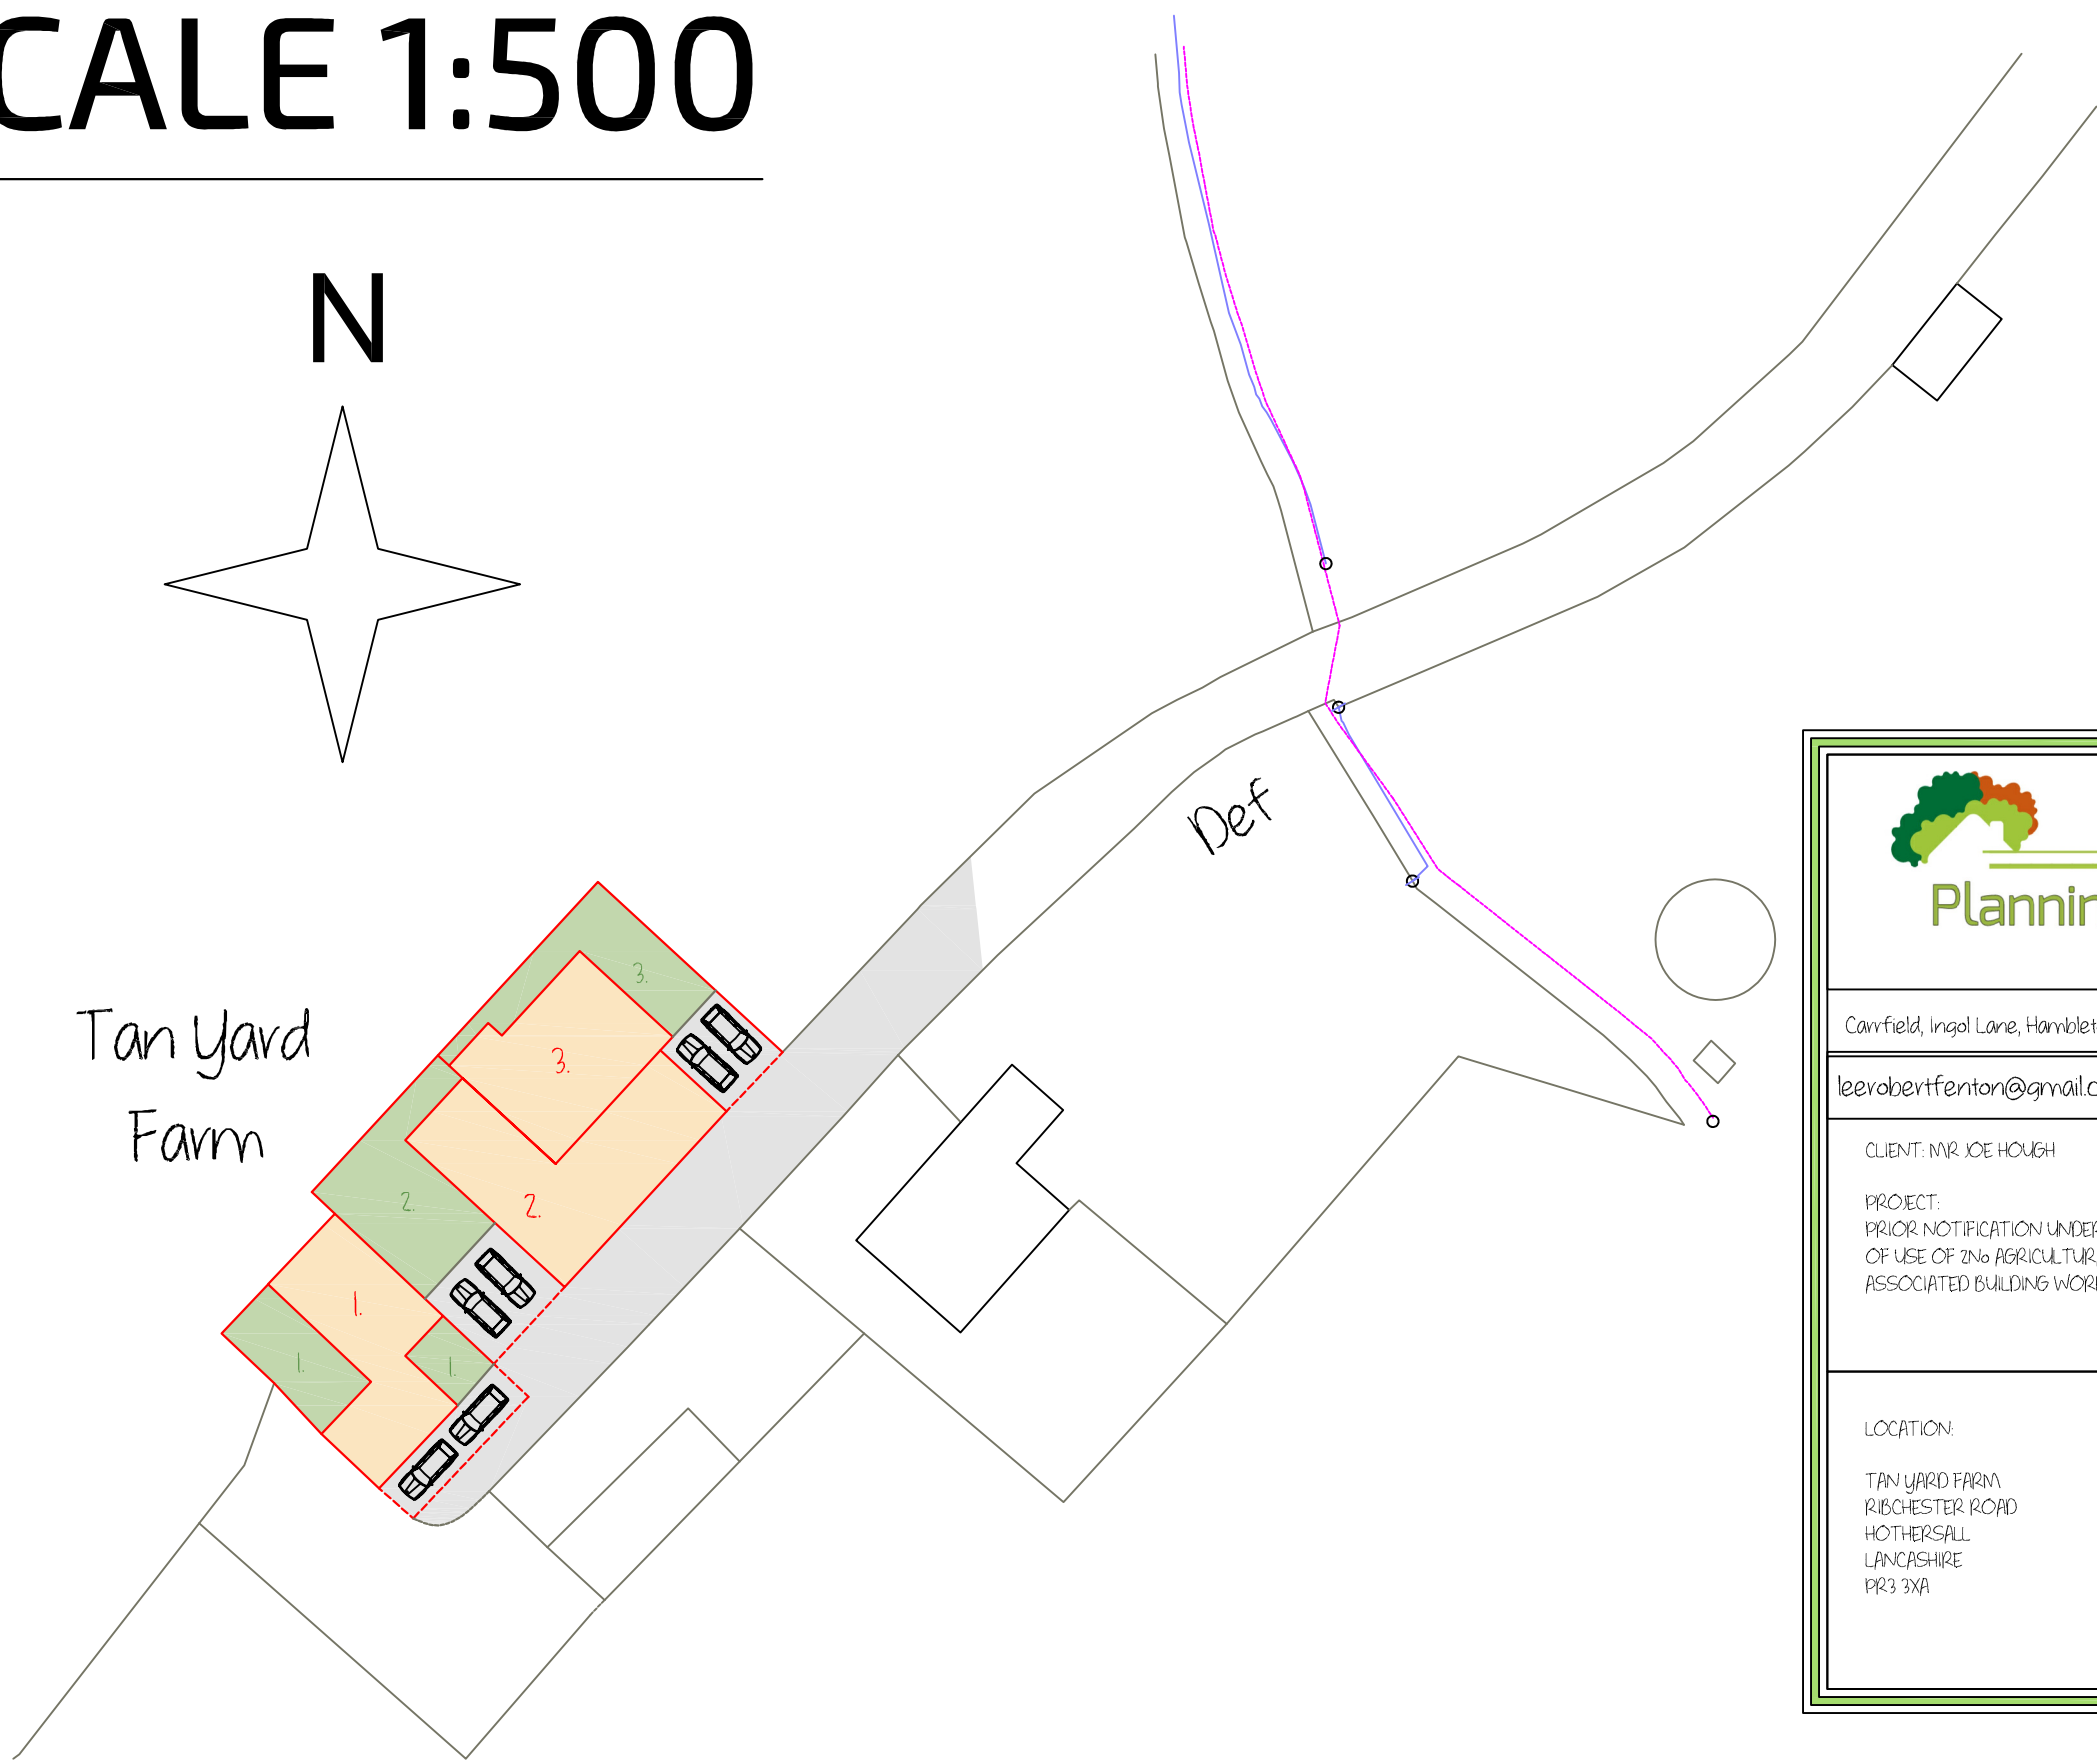



Lee Fenton
Planning Services Ltd

Canfield, Ingal Lane, Hambleton, Lancashire P16 9B1

leerobertfenton@gmail.com 01253 700 500

CLIENT: MR JOE HOUGH

PROJECT:
PRIOR NOTIFICATION UNDER CLASS Q OF THE GPDO FOR THE CHANGE
OF USE OF 2No AGRICULTURAL BUILDINGS TO 3No DWELLINGS WITH
ASSOCIATED BUILDING WORK

LOCATION:
TAN YARD FARM
RIBCHESSTER ROAD
HOTHESALL
LANCASHIRE
PR3 3XA

DATE: 20/07/2021
DWG No: LF/H/3603
SCALE: 1:500
PAPER SIZE: A2