


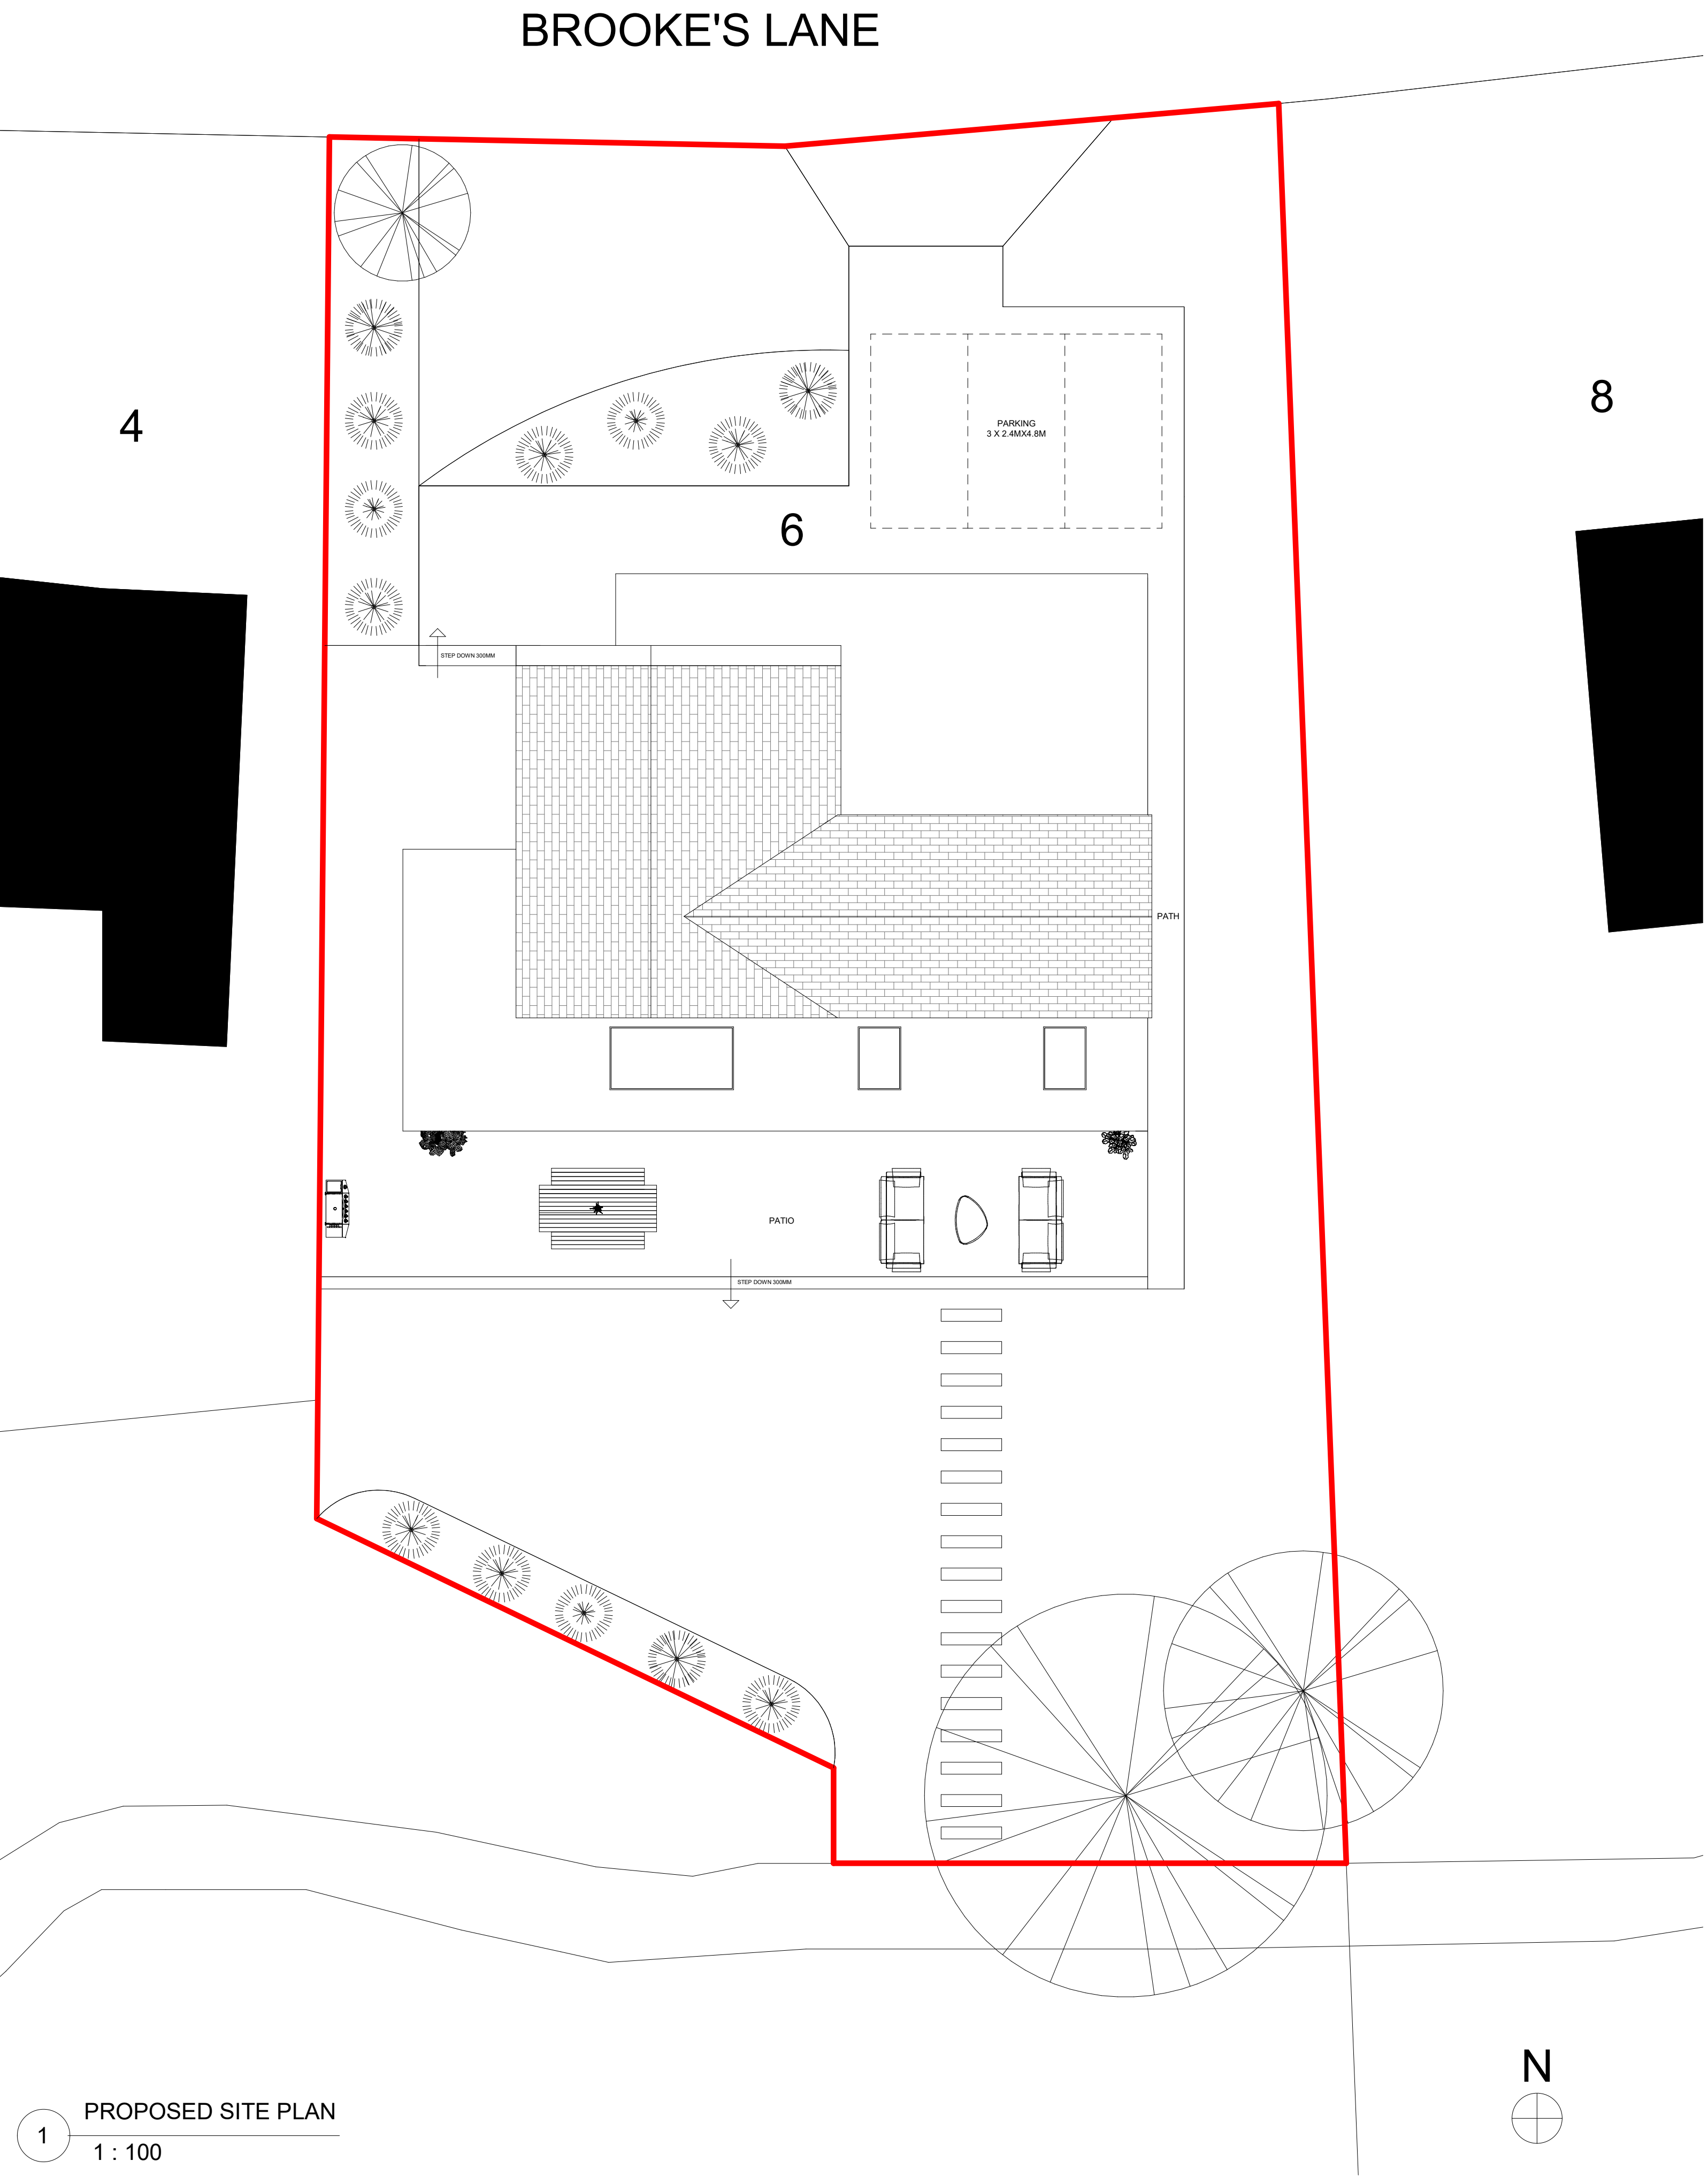

1 PROPOSED SITE PLAN
1 : 100

Peter Hitchen
Architects

Marathon House
The Sidings Business Park
Whalley, BB7 9SE

01254 823 885

www.peterhitchenarchitects.co.uk

NOTES:

No.	Description	Date

CLIENT:
MR & MRS RUDD

PROJECT:
6 BROOKES LANE, WHALLEY ALTERATIONS & EXTENSION

SHEET:
PROPOSED SITE PLAN

Project number	PHA/653
----------------	---------

Date	27/07/21
------	----------

Drawn by	DC
----------	----

Checked by	PH
------------	----

A1.2

Scale	1 : 100
-------	---------

Sheet size	A1
------------	----