


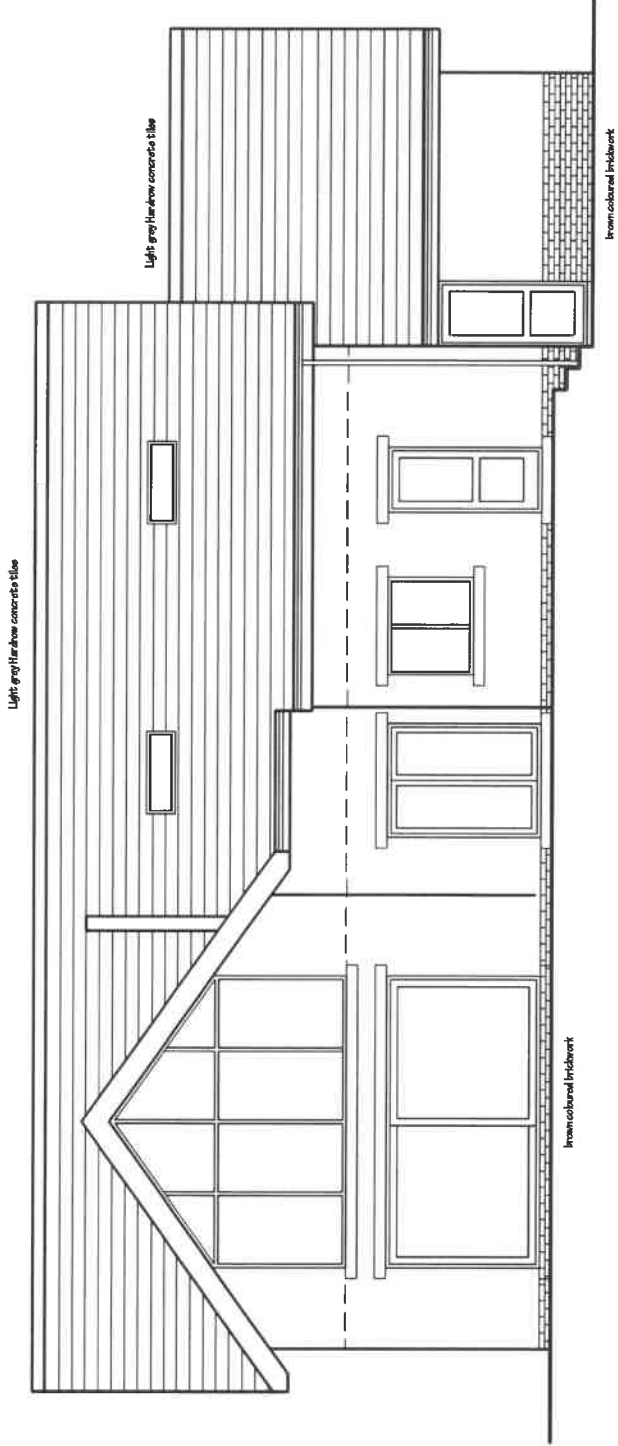

**MATERIALS**  
Walls - Antique White K-Rend thin coat render  
Windows & doors - grey u.p.v.c (RAL 7016)

|            |                                                                       |      |          |
|------------|-----------------------------------------------------------------------|------|----------|
| Client:    | Mr & Mrs Croft                                                        |      |          |
| Project:   | Proposed Alterations<br>Small Acre<br>Osbaldeston Lane<br>Osbaldeston |      |          |
| Drawn by:  | Proposed Rear Elevation<br>(east)                                     |      |          |
| Scale 1/4" | 1:100                                                                 | Date | 21.09.20 |
| Drawn by   | PD                                                                    |      |          |
| Drawings   | 1179 - 11                                                             |      |          |
| Rev        | P3                                                                    |      |          |