


REAR ELEVATION

SECTIONAL ELEVATION


FRONT ELEVATION

Fixed louvred glass at high level


Replacement window and new central door access to Laundrette

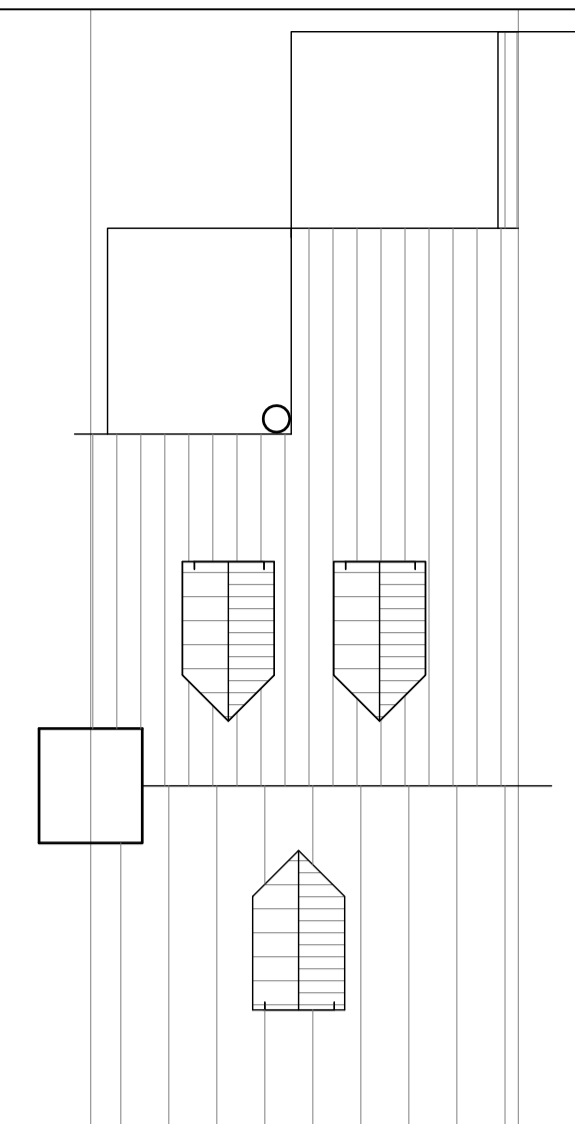

ROOF PLAN

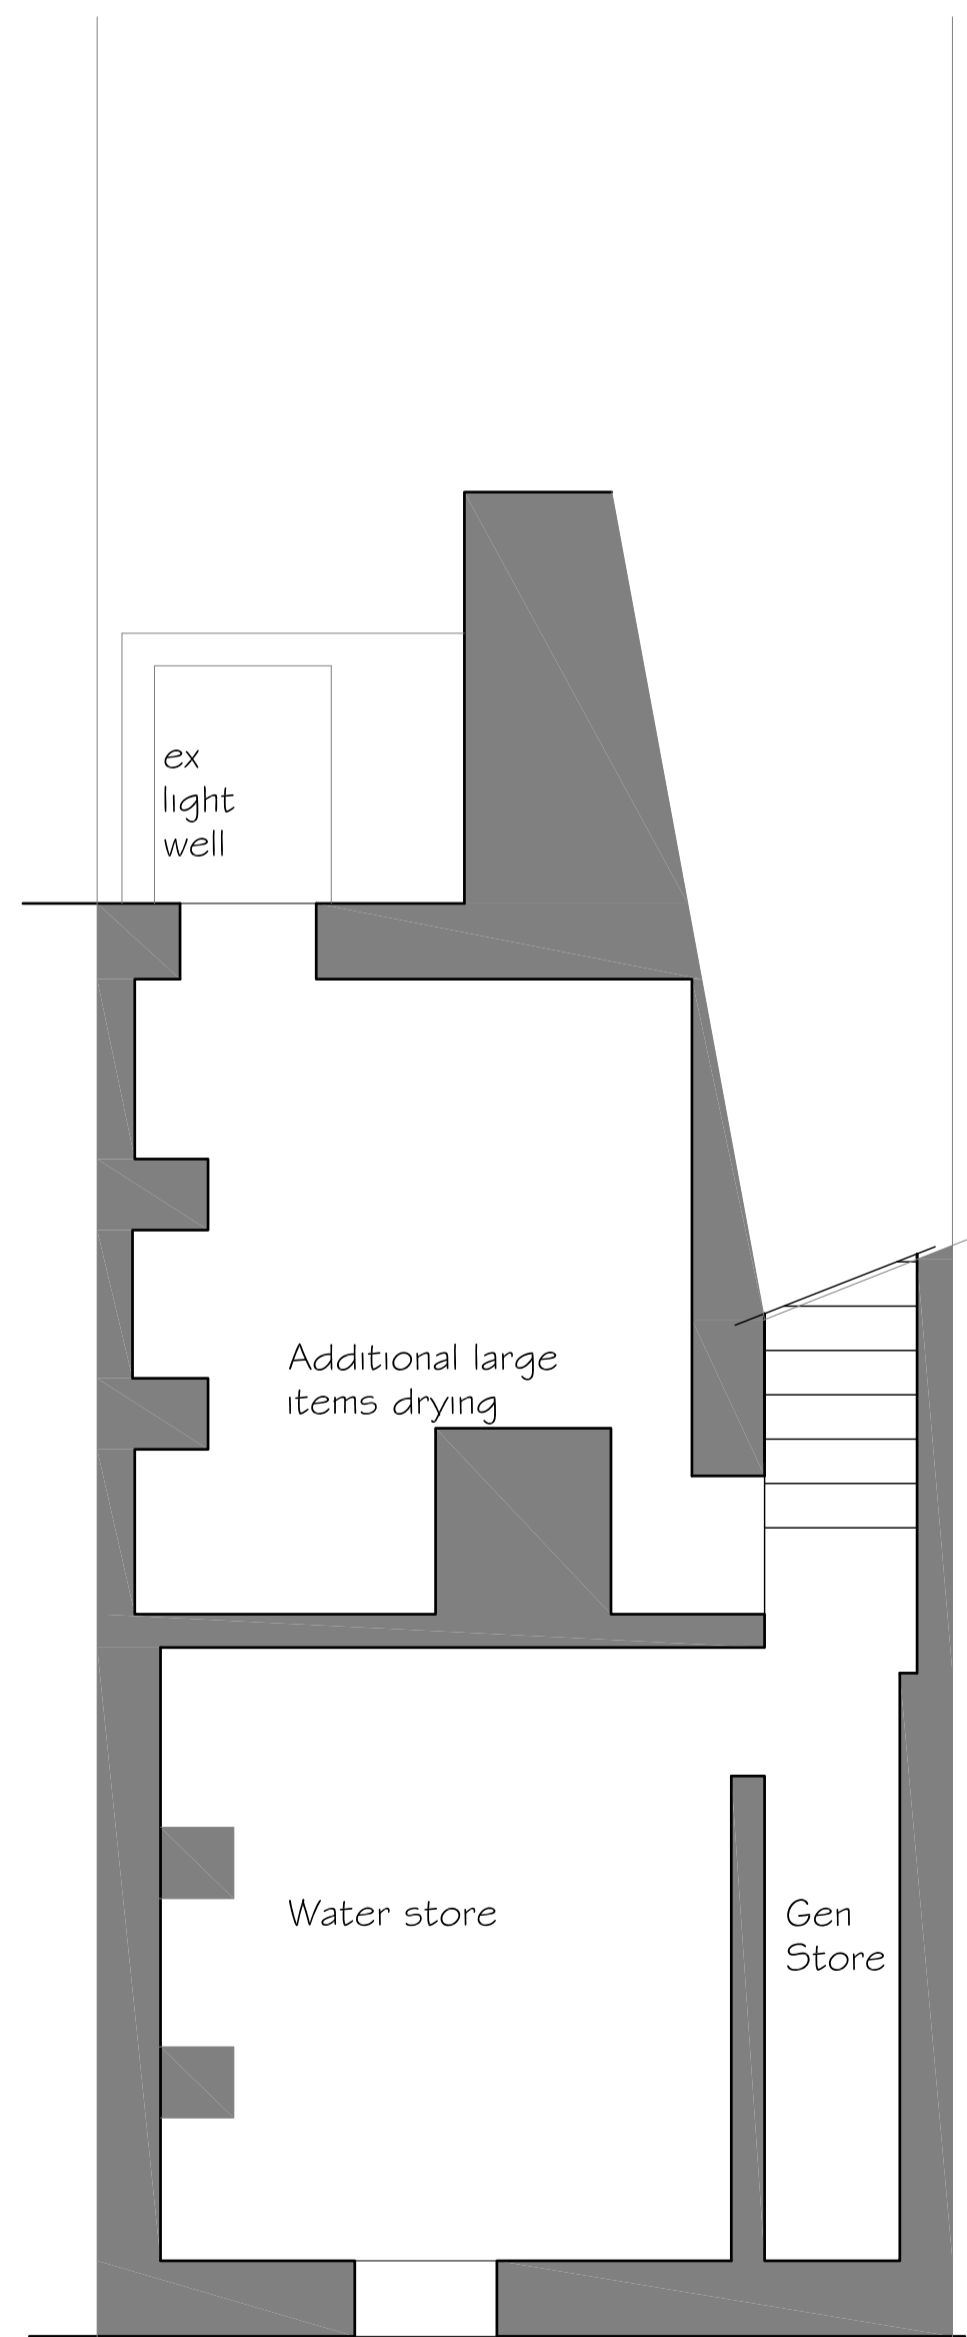



BASEMENT

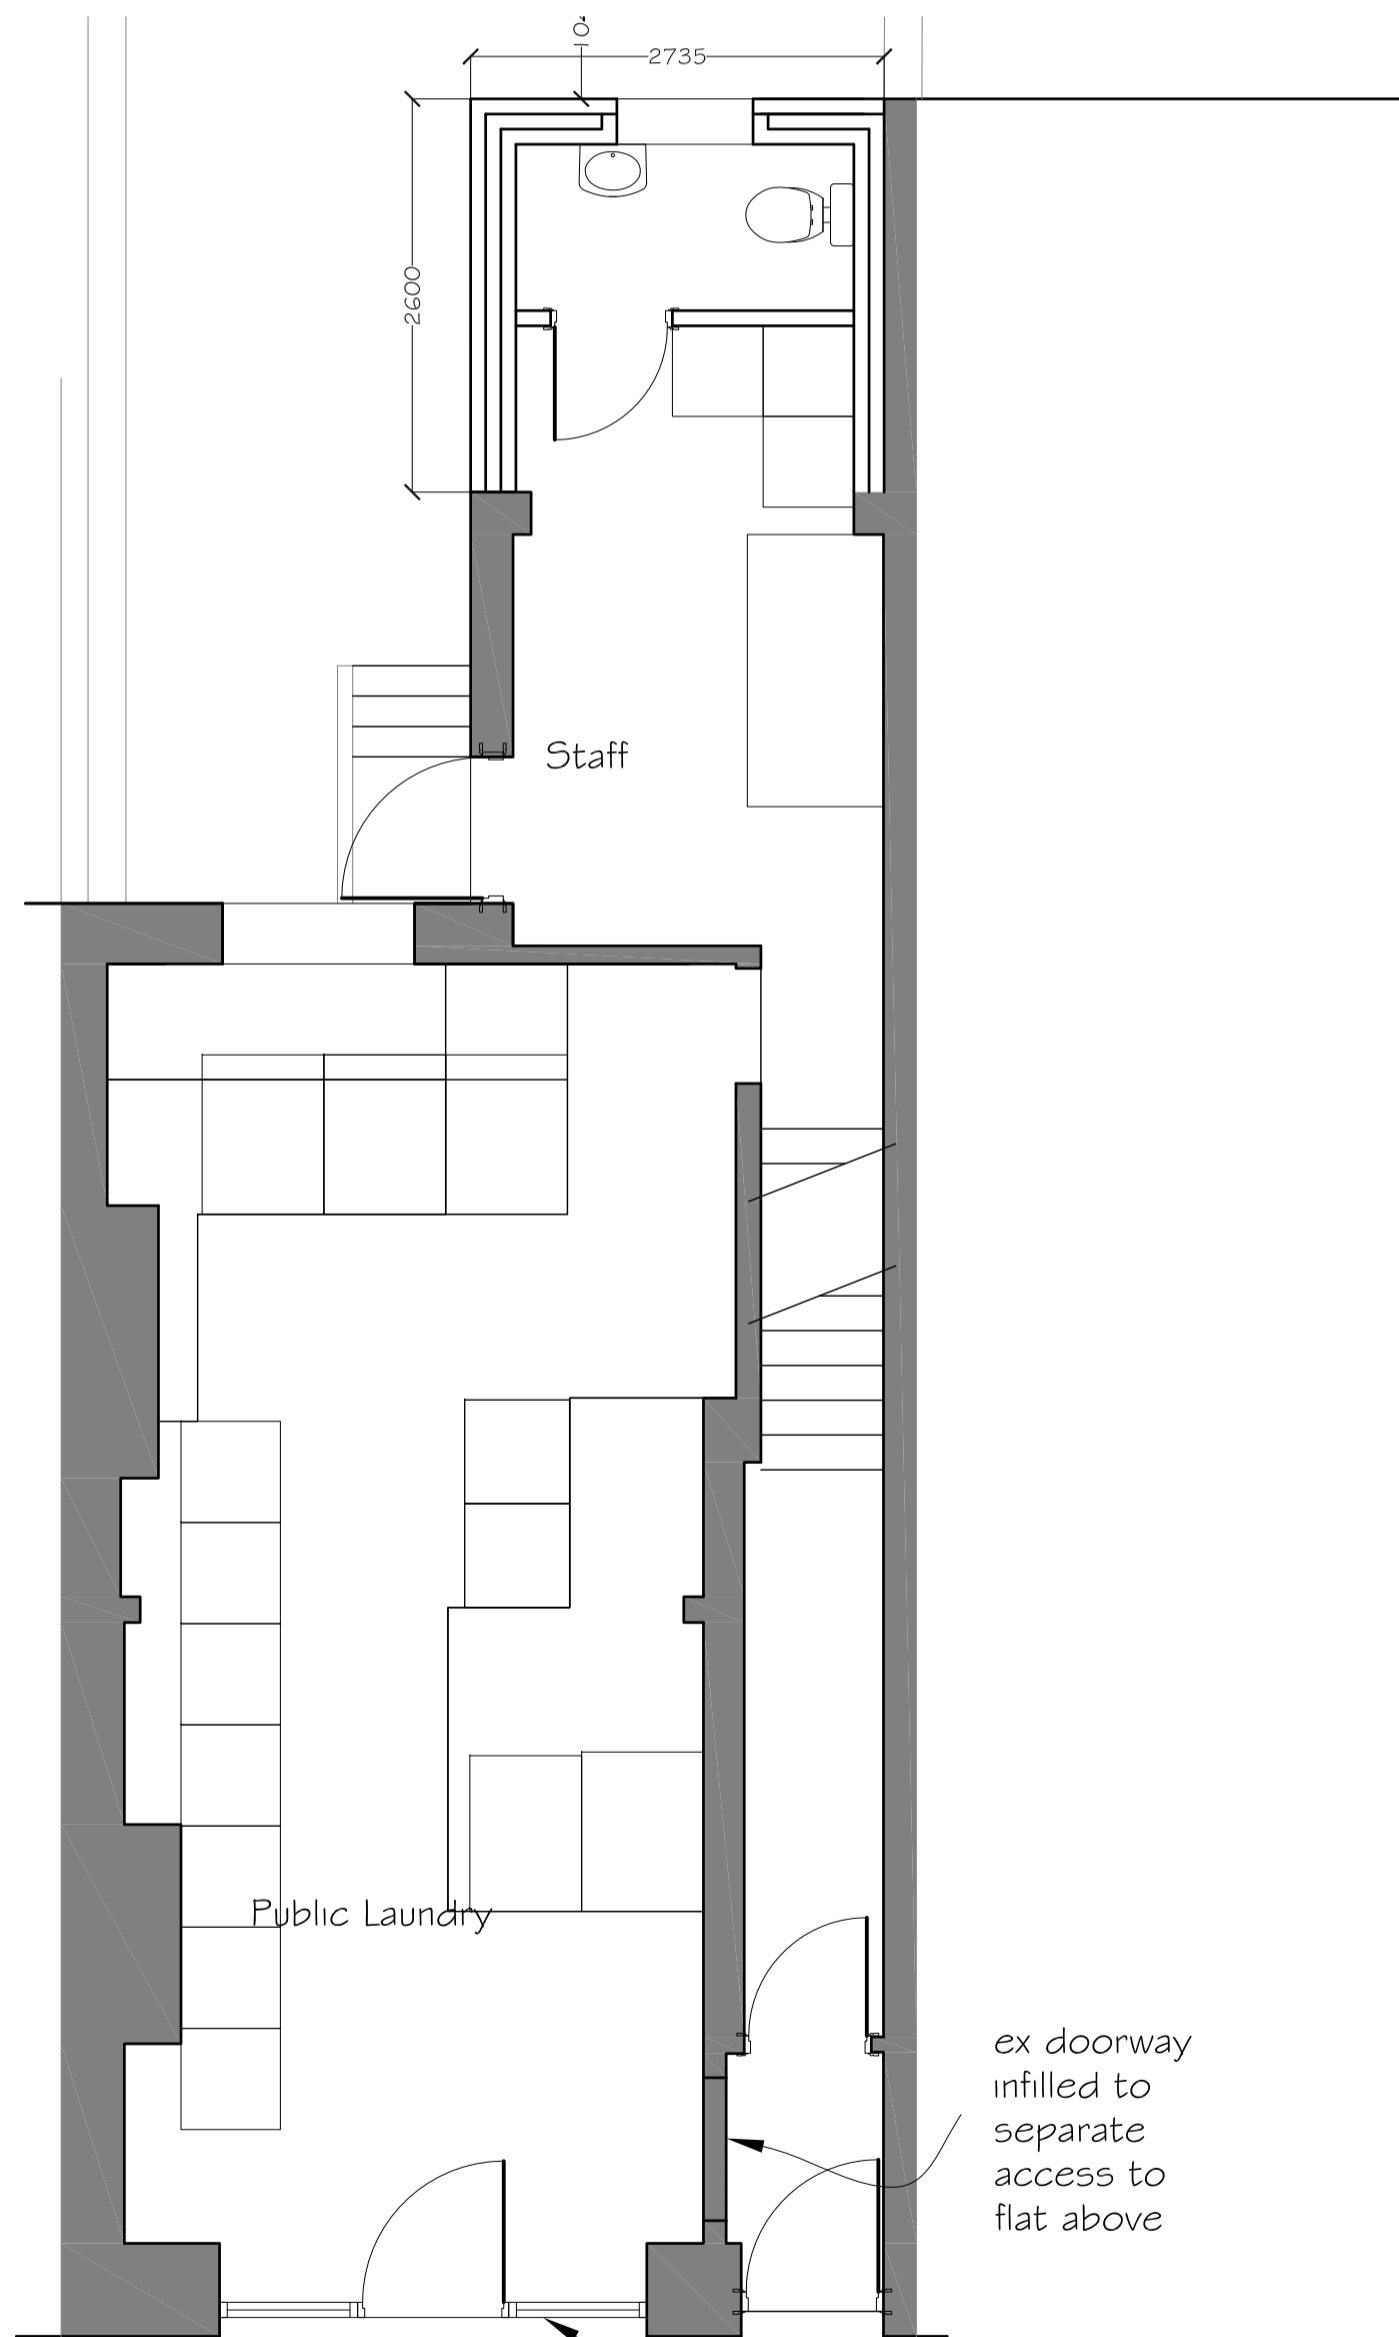


GROUND FLOOR

ex doorway infilled to separate access to flat above

Replacement window and new door access to Laundrette

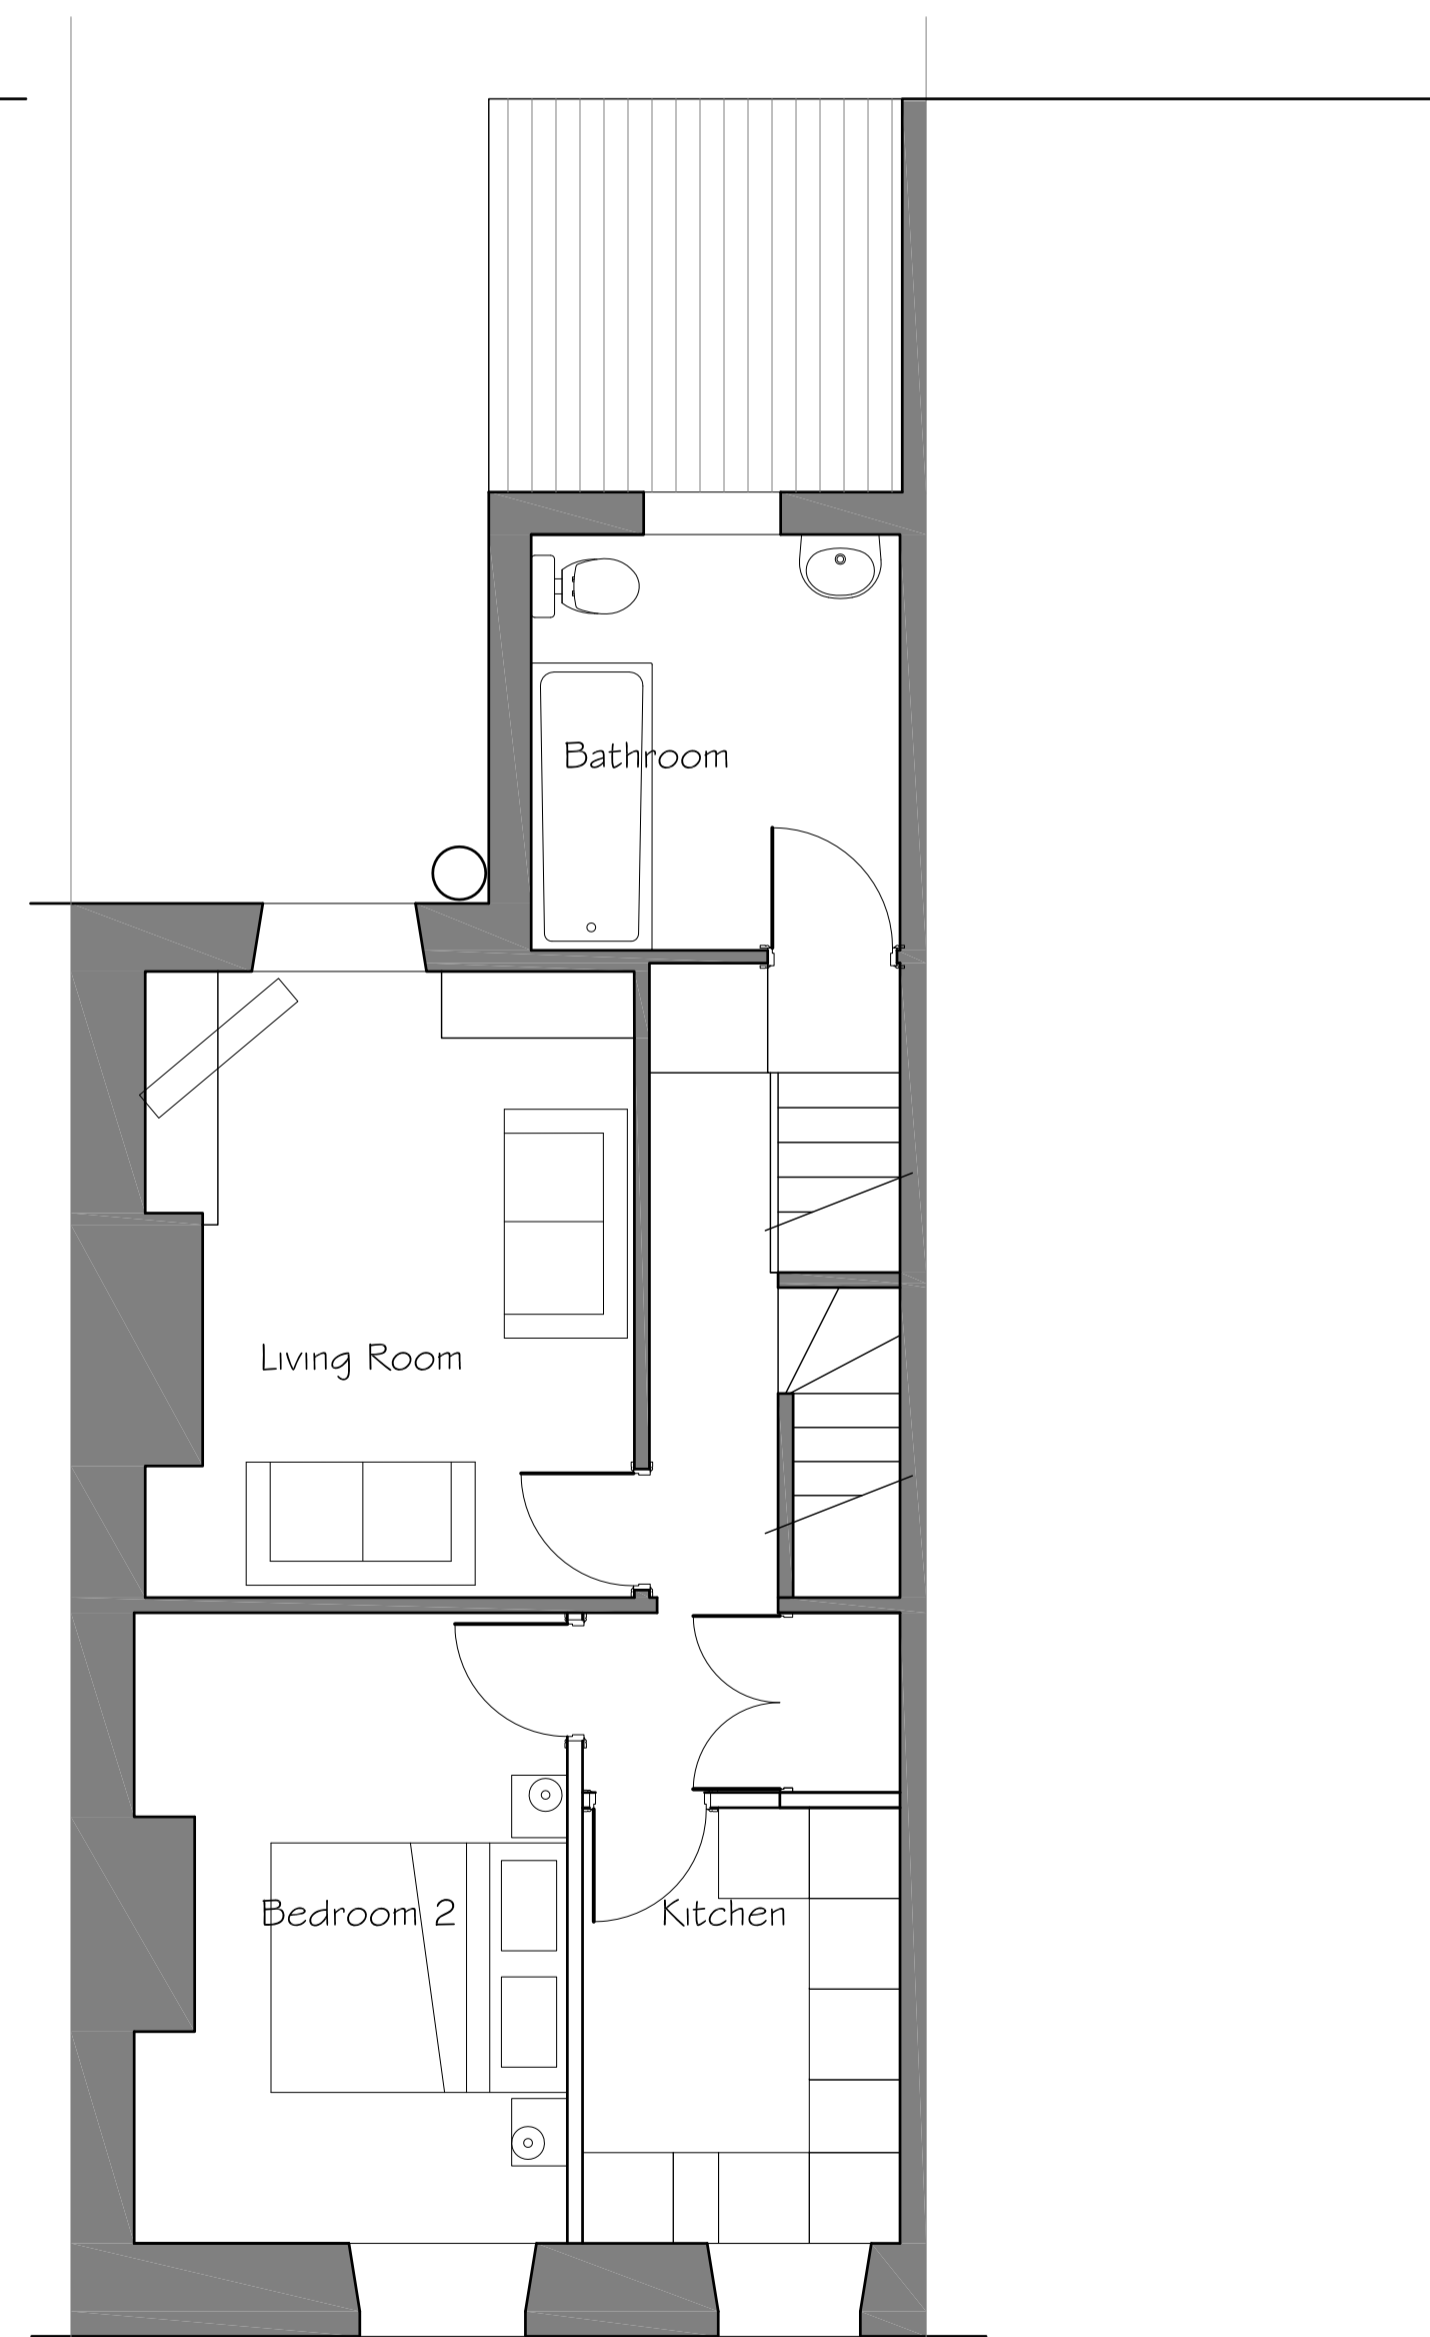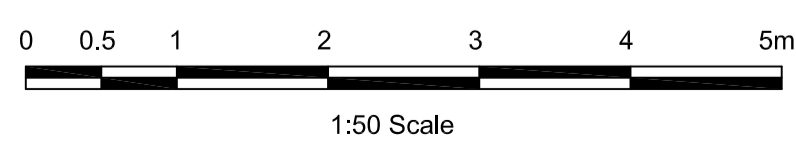

FIRST FLOOR

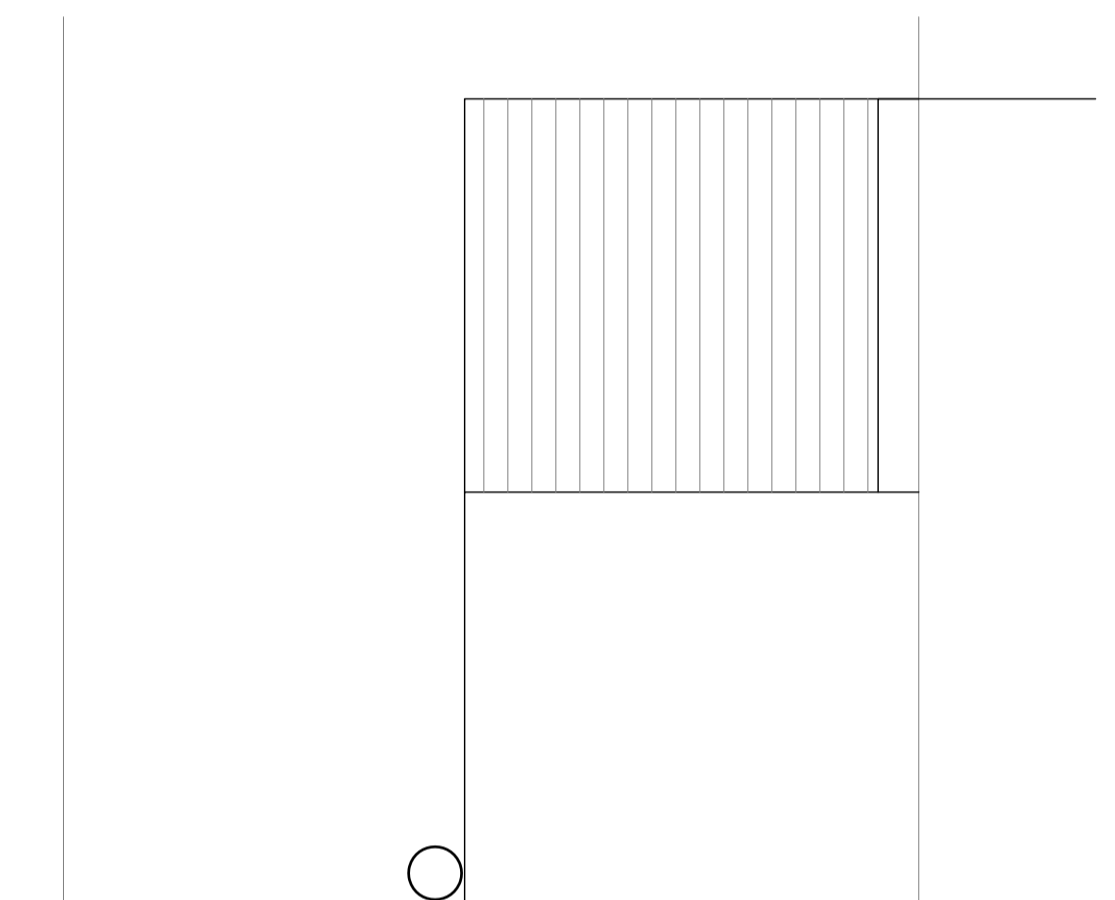

ATTIC

Mr & Mrs Morley		
46 Eshton Terrace, Clitheroe		
Plans and Elevations as Proposed		
Scale		1:50 & 1:100 @ A1
Drawn	Checked	Approved
DME		
Drwg No.	A3343/PL05	
Date	July 2021	
Rev.		

www.psadesign.co.uk
 mail@psadesign.co.uk
PSA DESIGN
 engineering your environment
 CIVIL, STRUCTURAL, GEOTECHNICAL, TRANSPORT

PSA Design
 The Old Bank House
 6 Berry Lane, Longridge
 Preston, PR3 3JA
 Tel. 01772 786066
 Fax. 01772 786265