




EXISTING SITE LAYOUT

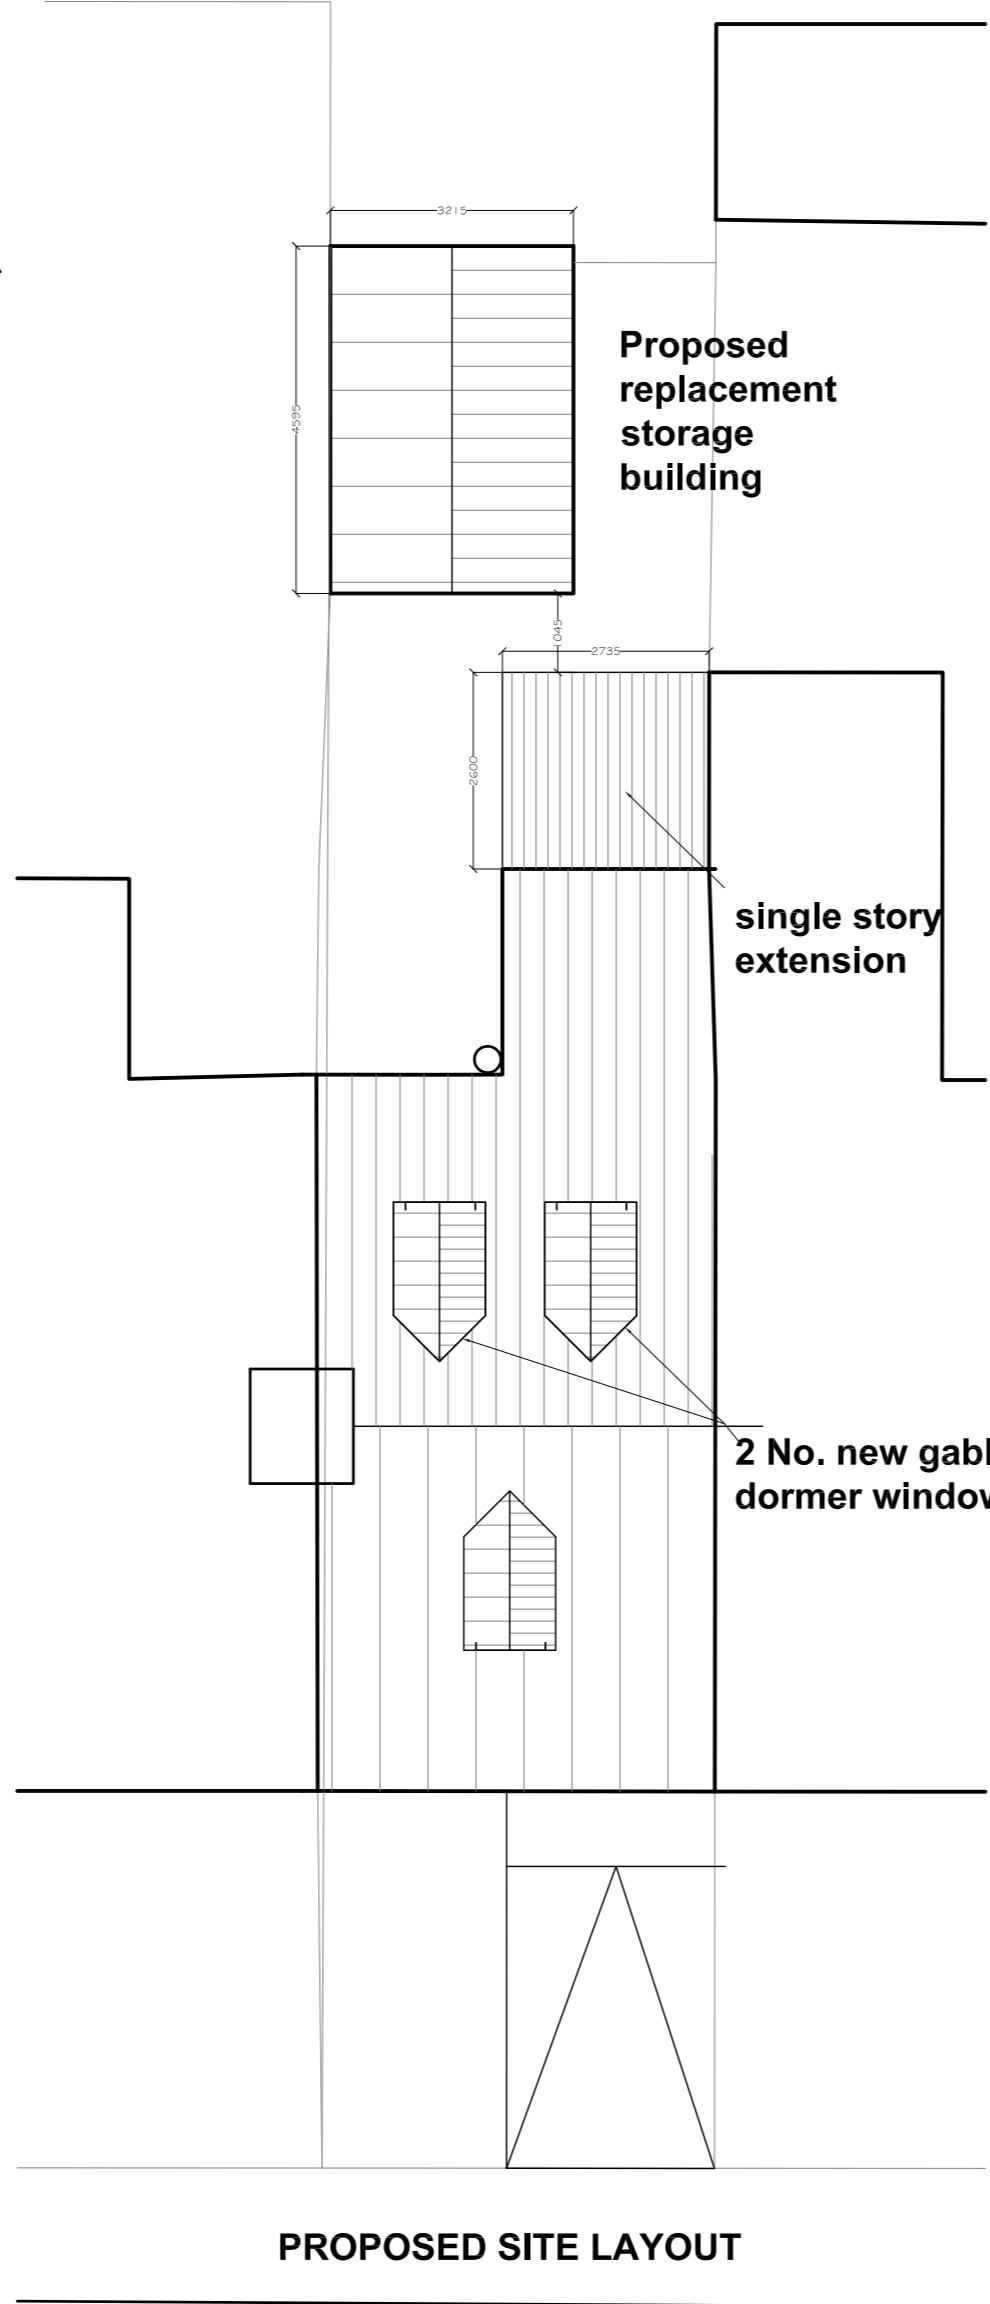


PROPOSED SITE LAYOUT

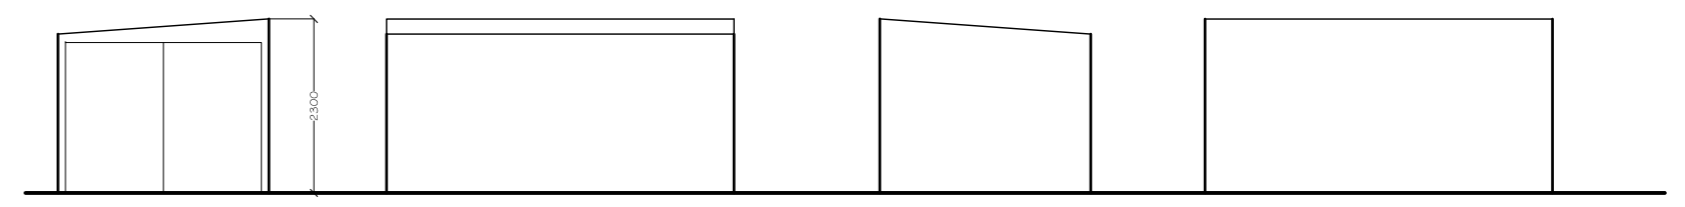


Existing Storage Building

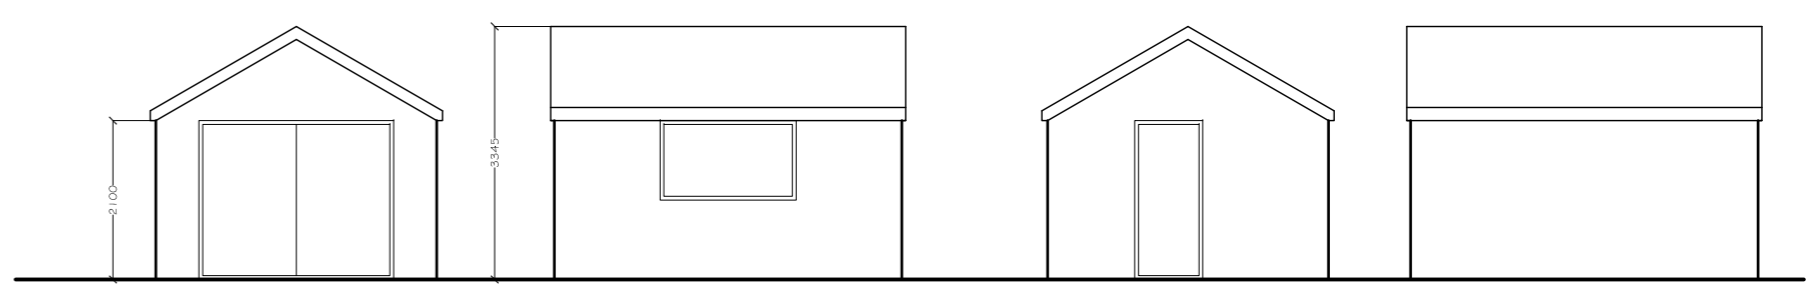

Proposed Replacement Storage Building

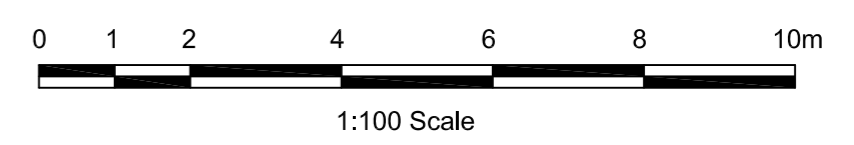

Mr & Mrs Morley					
46 Eshton Terrace, Clitheroe		Scale 1:100 & 1:200 @ A1			
Existing and Proposed Site Plans		Drawn DME	Checked <input type="checkbox"/>		
<small>www.psadesign.co.uk mail@psadesign.co.uk</small>  PSA DESIGN <small>engineering your environment</small> <small>CIVIL, STRUCTURAL, GEOTECHNICAL, TRANSPORT</small>		Approved <input type="checkbox"/> Drwg No. A3343/PL06			
		Date July 2021 Rev. <table border="1" style="display: inline-table; width: 100px; height: 20px;"><tr><td> </td><td> </td><td> </td><td> </td></tr></table>			
PSA Design The Old Bank House 6 Berry Lane, Longridge Preston, PR3 3JA Tel. 01772 786066 Fax. 01772 786265					