




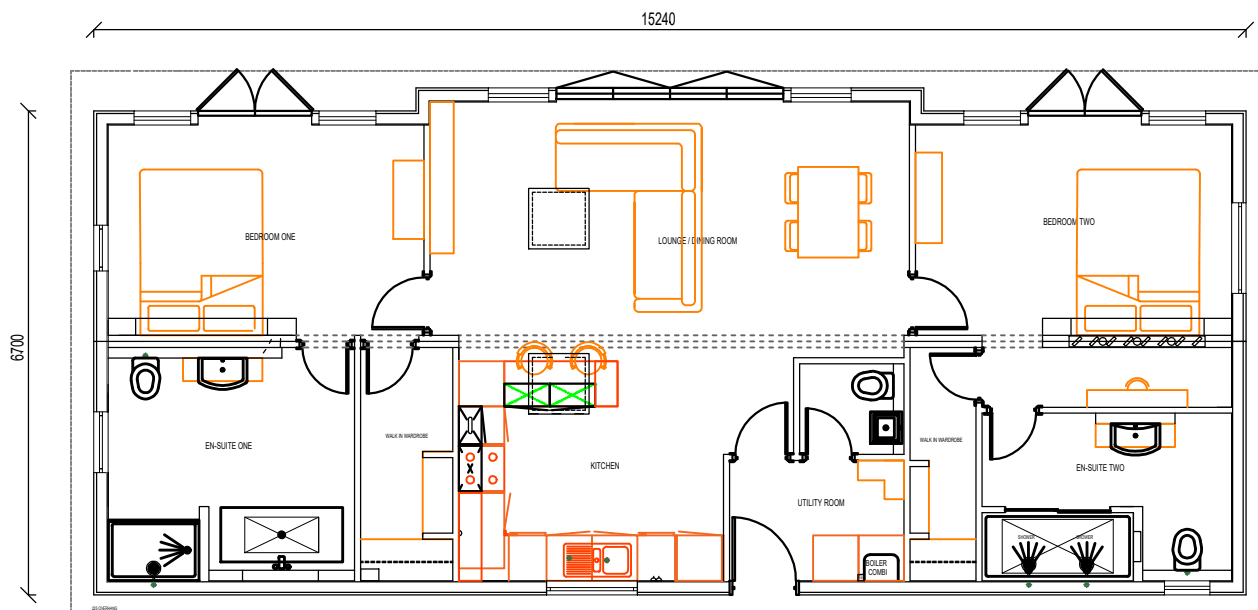


FLOOR PLAN

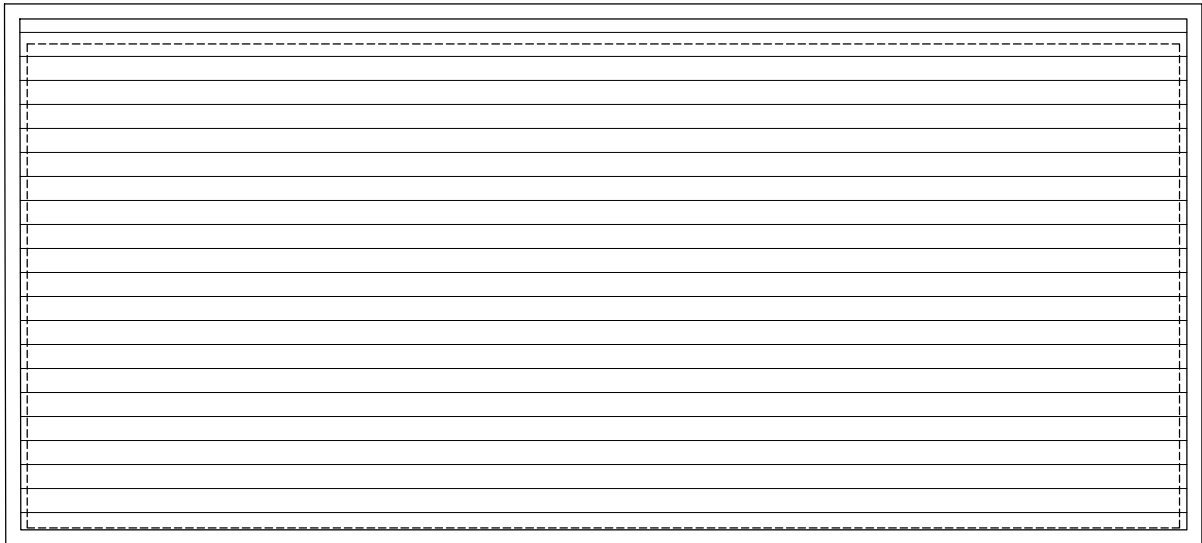


ROOF PLAN

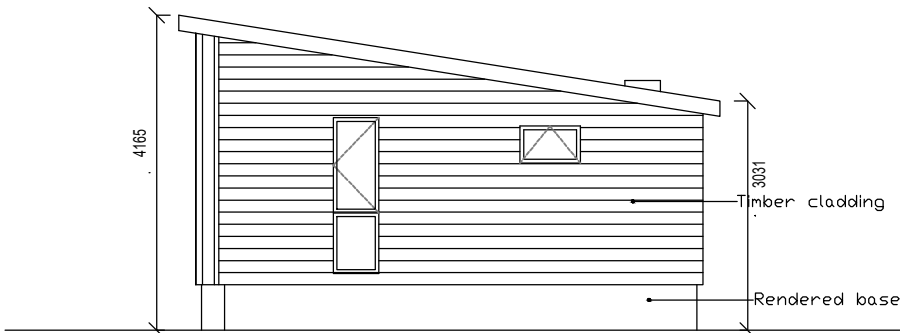

SIDE ELEVATION

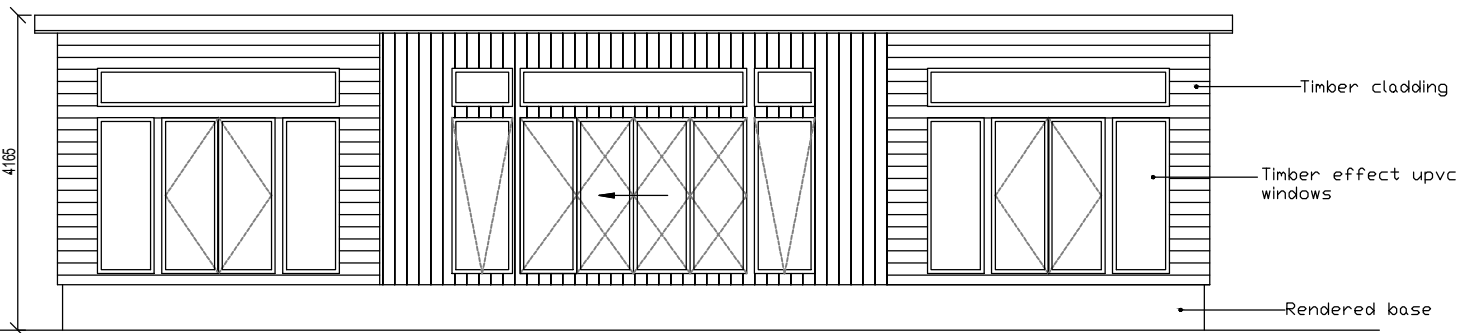

FRONT ELEVATION

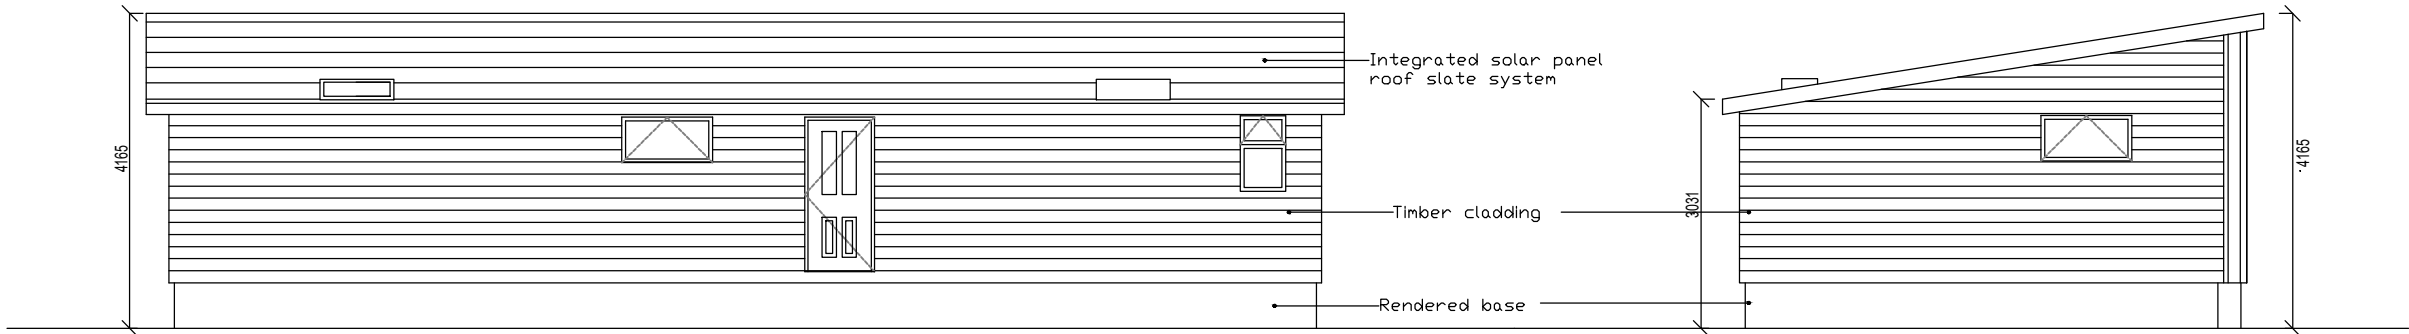

REAR ELEVATION

SIDE ELEVATION

PROPOSED PLANS AND ELEVATIONS OF LODGES

Site: Coars Farm
Wigglesworth
Skipton

Client: Coars Farm Ltd

Drawn: BS

Date: 18.11.21

Scale: 1:100 @ A3

Project No: CDA/01 - Dwg 08

Amendments:

Notes:
All work is to be carried out to the latest current British standards Codes of Practice and recognised working practices.
All work and materials should comply with Health and Safety legislation and to be approved by the Local Authority Planning / Building Control Officer.
All dimensions are in millimetres unless where explicitly shown otherwise. The contractor should check and clarify all dimensions as work proceeds and notify the design team of any discrepancies. Do not scale off the drawings, if in doubt ask.
Avalon Chartered Town Planning are not liable for work undertaken prior to Full Planning Consent and/or Building Regulations Approval

Avalon RTPI

Chartered Town Planning

own Planning - Architectural Design - Building Regulations
Surveying

2 Reedley Business Centre, Redman Road, Burnley, Lancashire,
BB10 2TY

Phone: 01282 834834

Email: brian@avalontownplanning.co.uk
darrell@avalontownplanning.co.uk