

Notes:

All work is to be carried out to the latest current British standards Codes of Practice and recognised working practices.


All work and materials should comply with Health and Safety legislation and to be approved by the Local Authority Planning / Building Control Officer.

All dimensions are in millimetres unless where explicitly shown otherwise.


The contractor should check and clarify all dimensions as work proceeds and notify the design team of any discrepancies.

Do not scale off the drawings, if in doubt ask.


Avalon Chartered Town Planning are not liable for work undertaken prior to Full Planning Consent and/or Building Regulations Approval

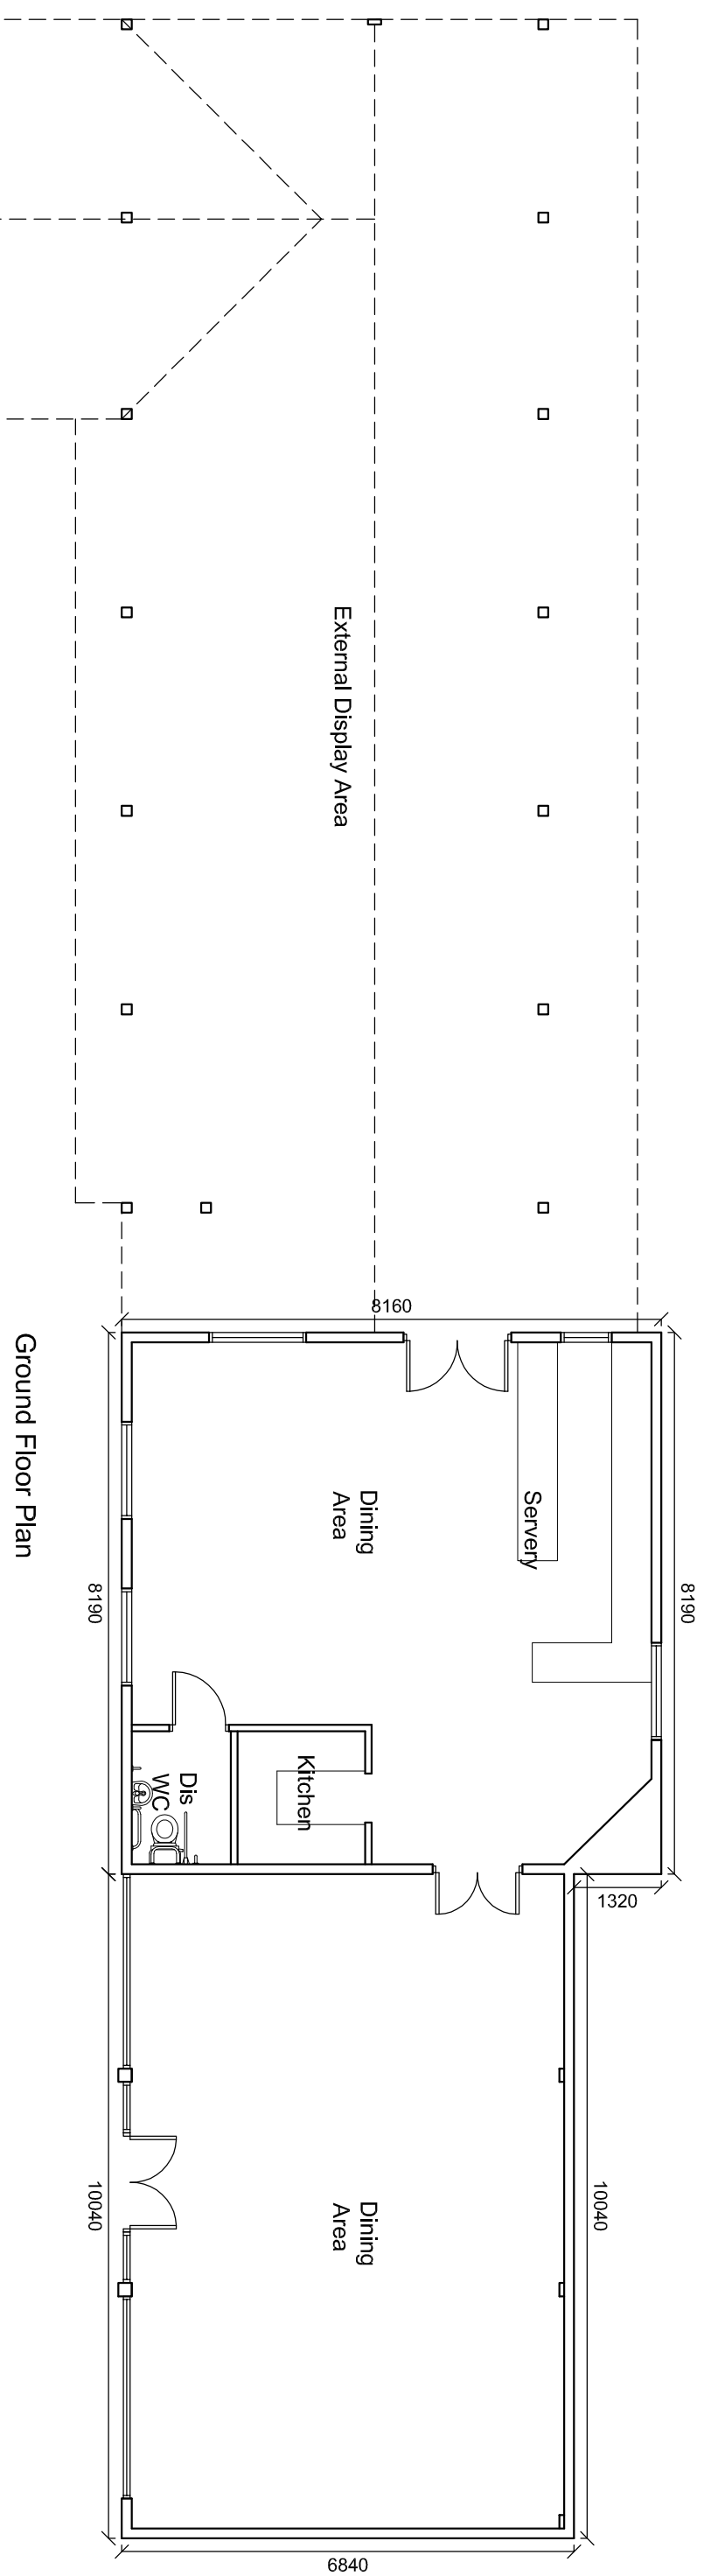


Ground Floor Plan

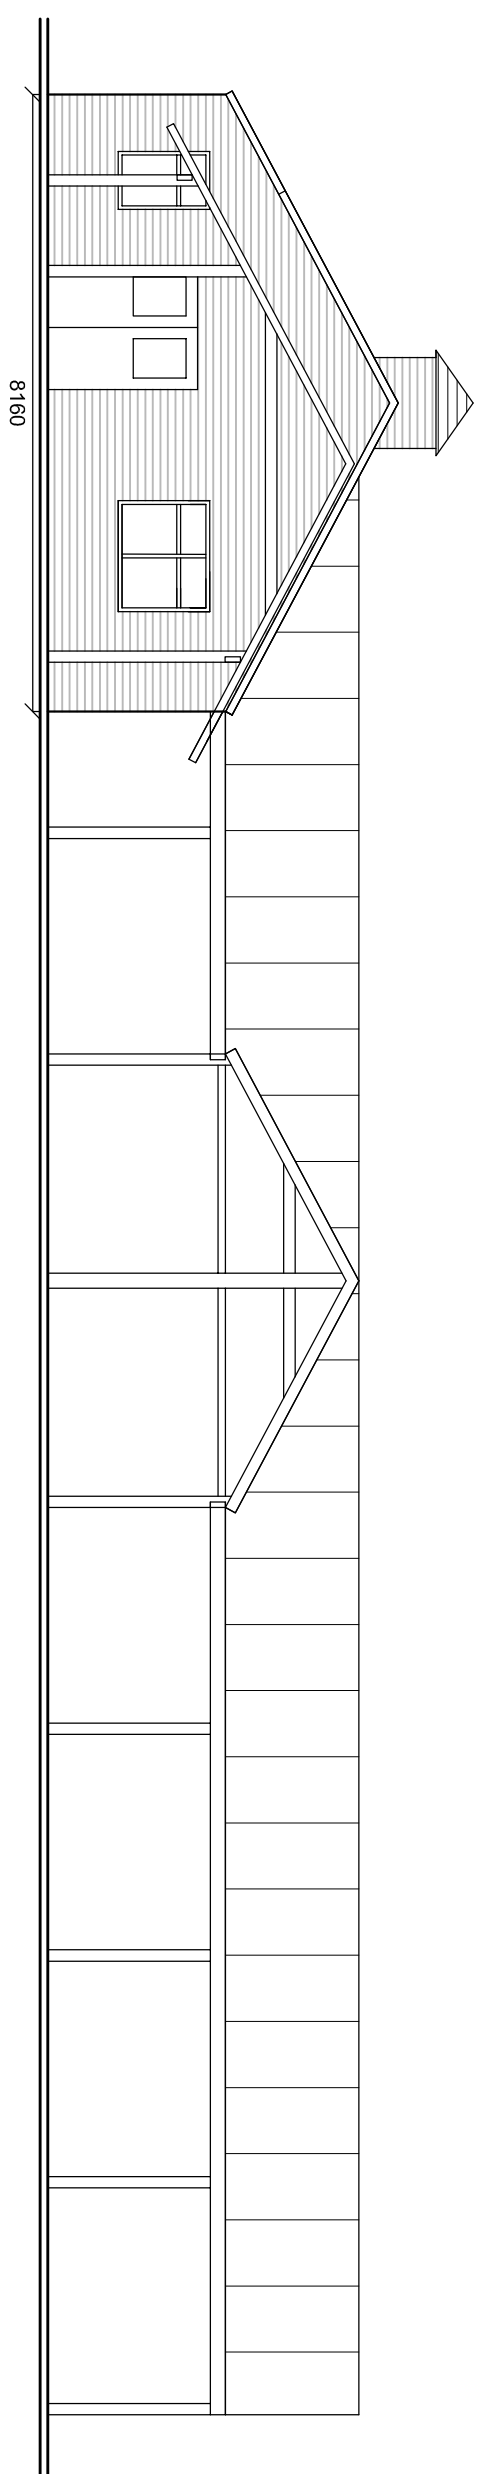


South Elevation

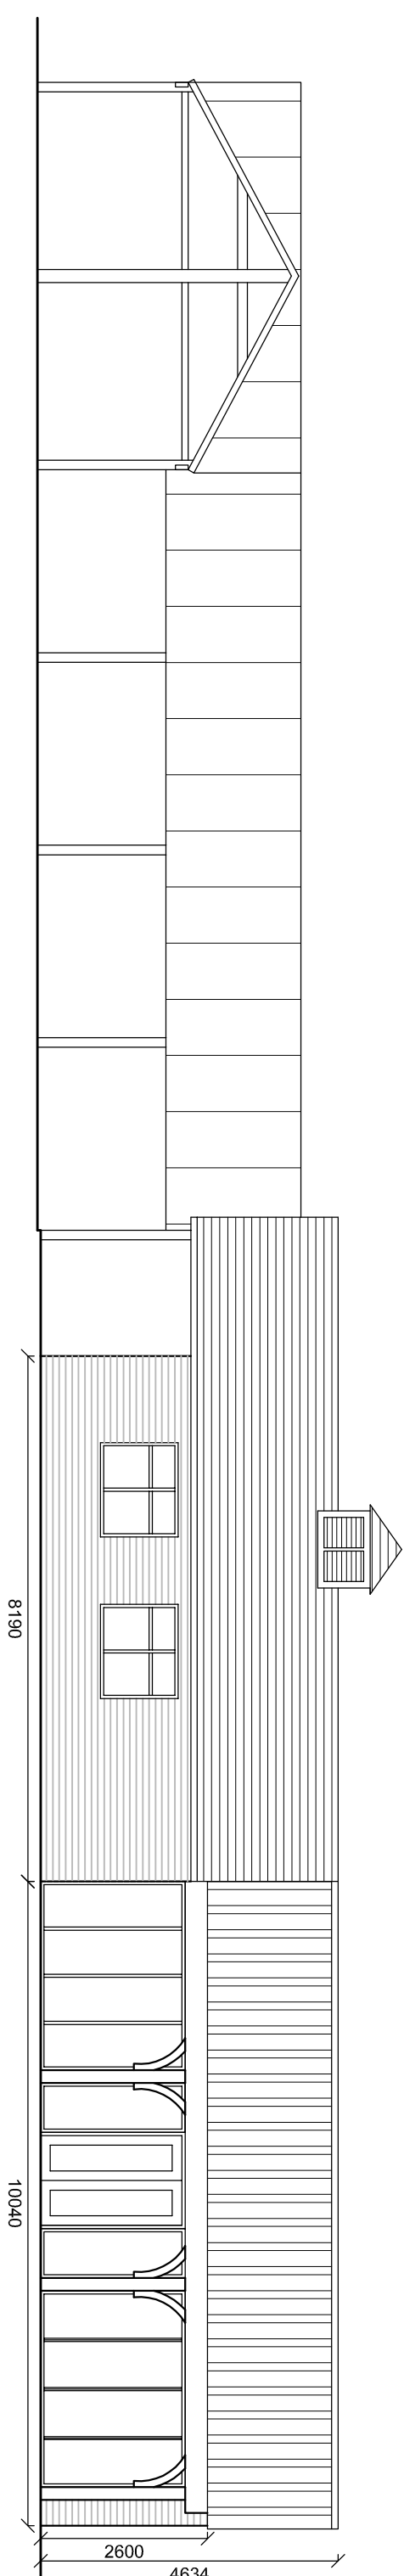

East Elevation

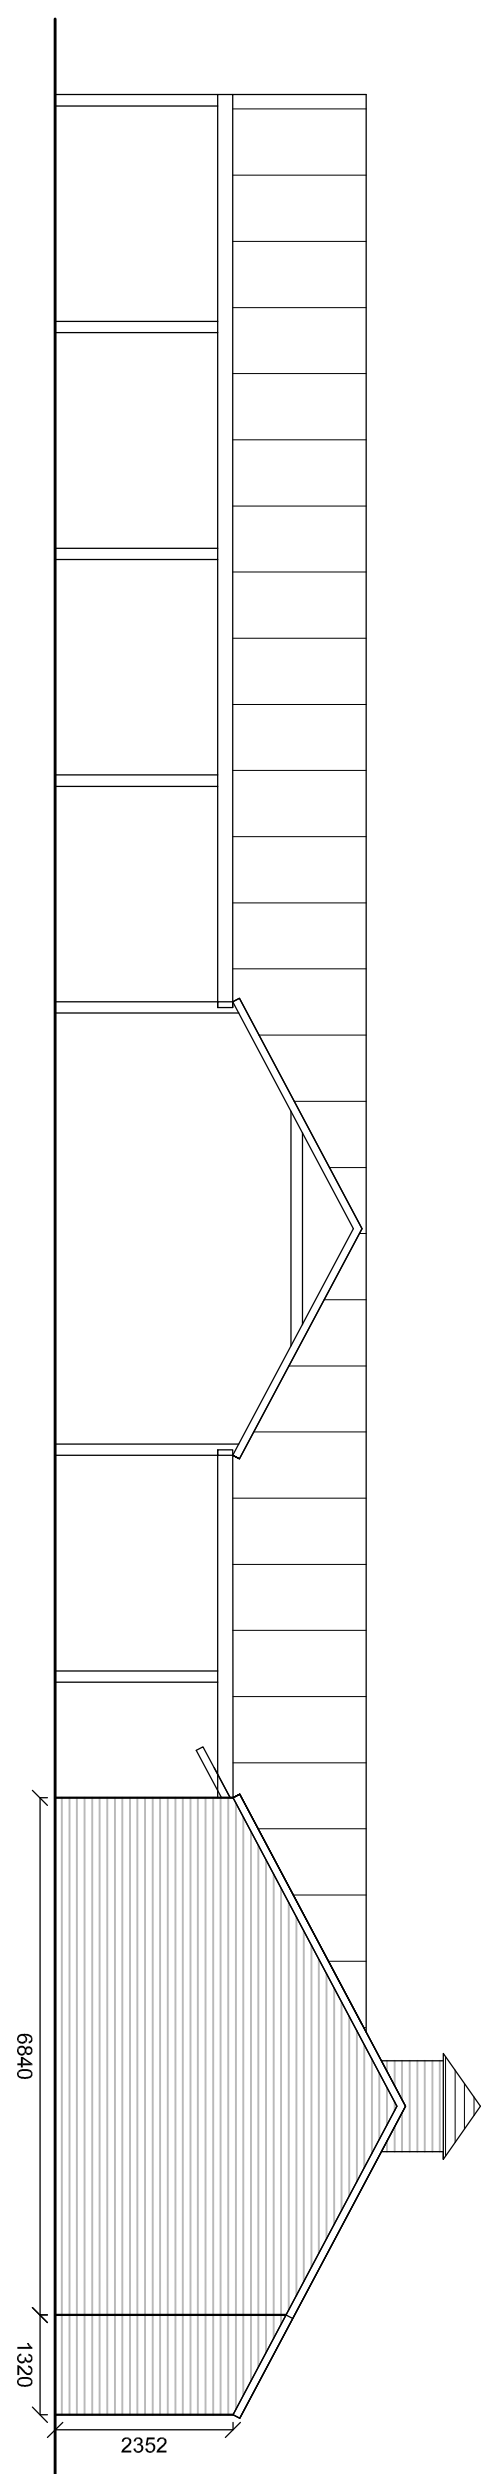

North Elevation

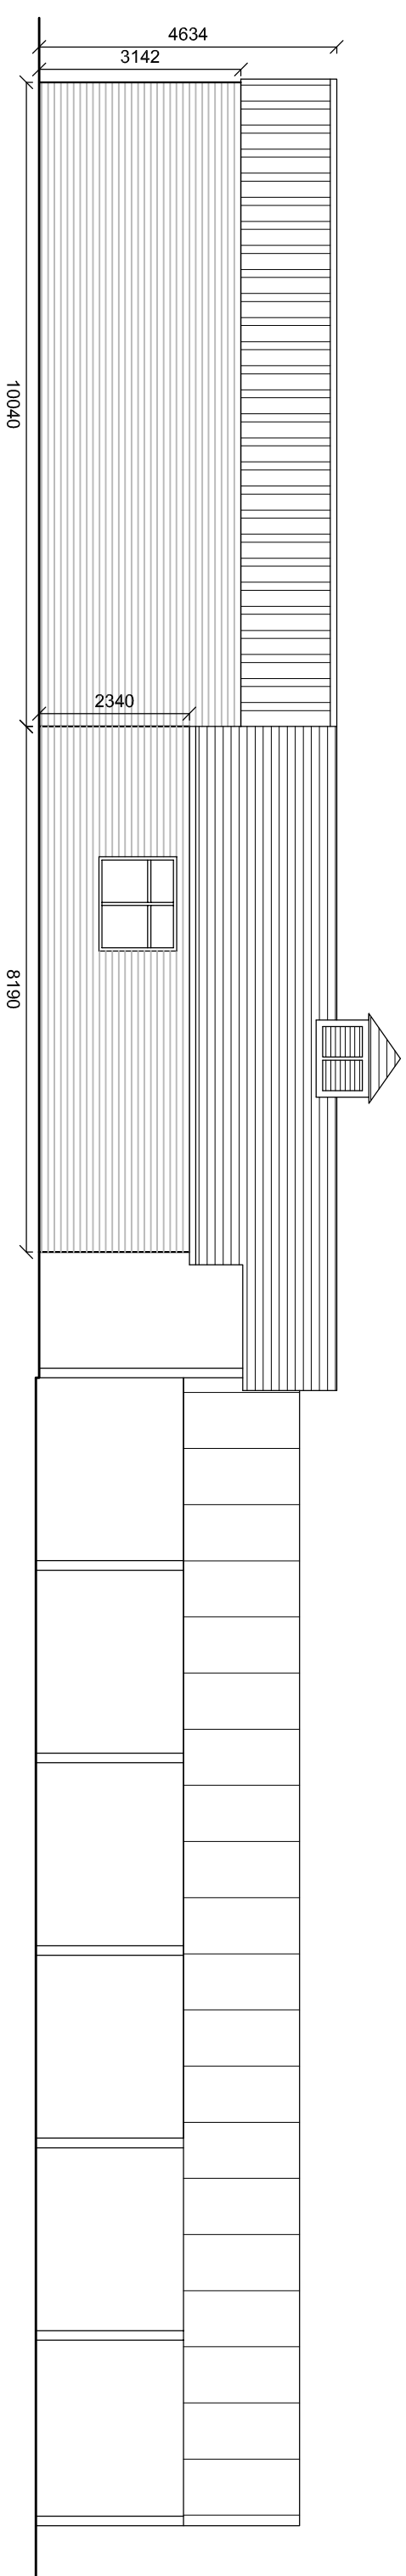

West Elevation

Town Planning - Architectural Design - Building Regulations - Surveying

Avalon 

Chartered Town Planning

2 Redway Business Centre, Redway Road, Runcorn, Lancashire, BN10 2TY

Phone: 01282 834834

Email: info@avalontownplanning.co.uk

www.avalontownplanning.co.uk

EXISTING PLANS AND ELEVATIONS RESTAURANT/GARDEN CENTRE

Site: Coars Farm
Wigglesworth
Skipton

Client: Coars Farm Ltd

Date: 23.06.20 **Scale:** 1:100 @ A1

Project No: COA/01 Dwg 02

Drawn: DS

Amendments:

Amendments:					
-------------	--	--	--	--	--