




This drawing is to be read in conjunction with all relevant Architect, consultants' and specialists' drawings and specifications. The Architect is to be notified of any discrepancies before proceeding. Do not scale from this drawing. All dimensions and levels are to be checked on site. This drawing is subject to copyright. All work carried out before Planning and Building Permission has been granted is at the contractor/clients risk.

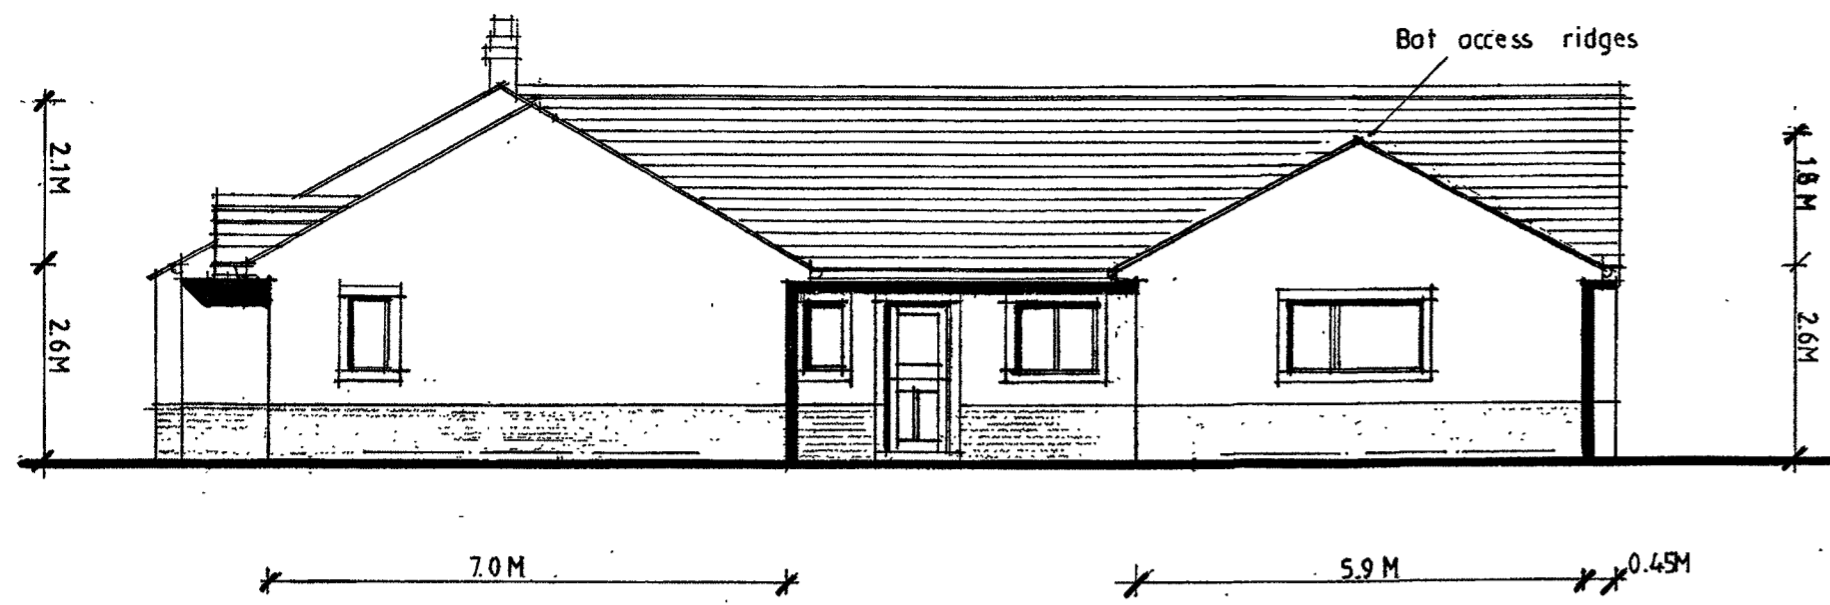


North East Elevation

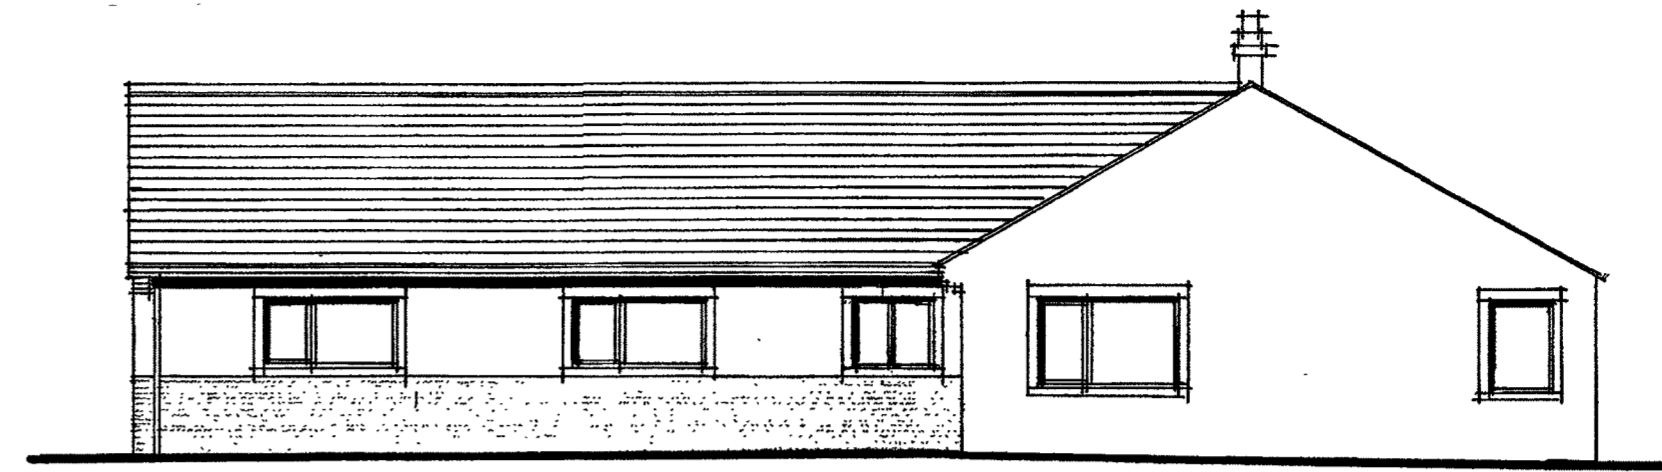

South West Elevation

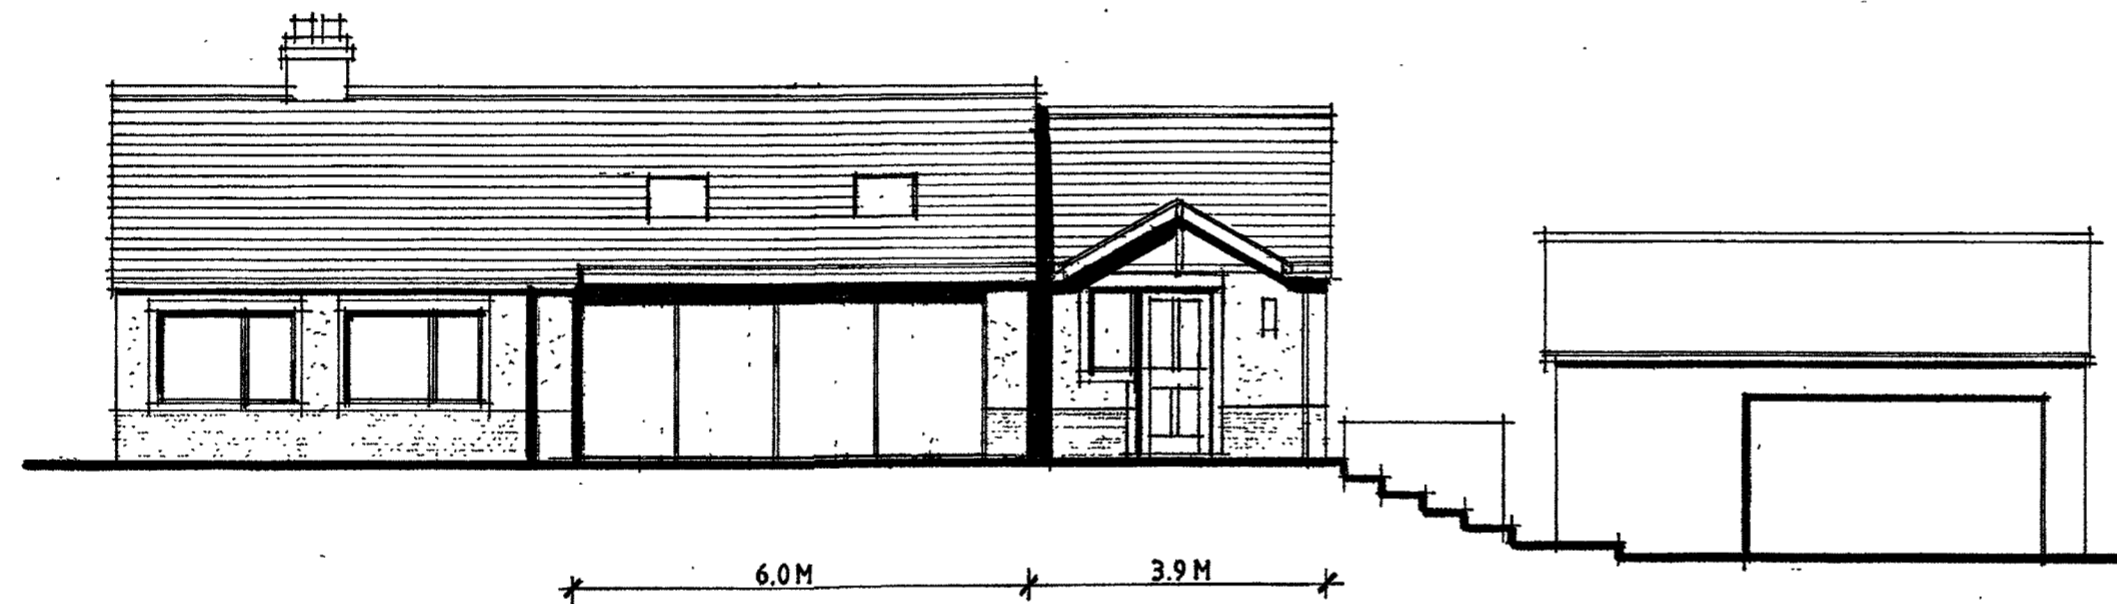

South East Elevation

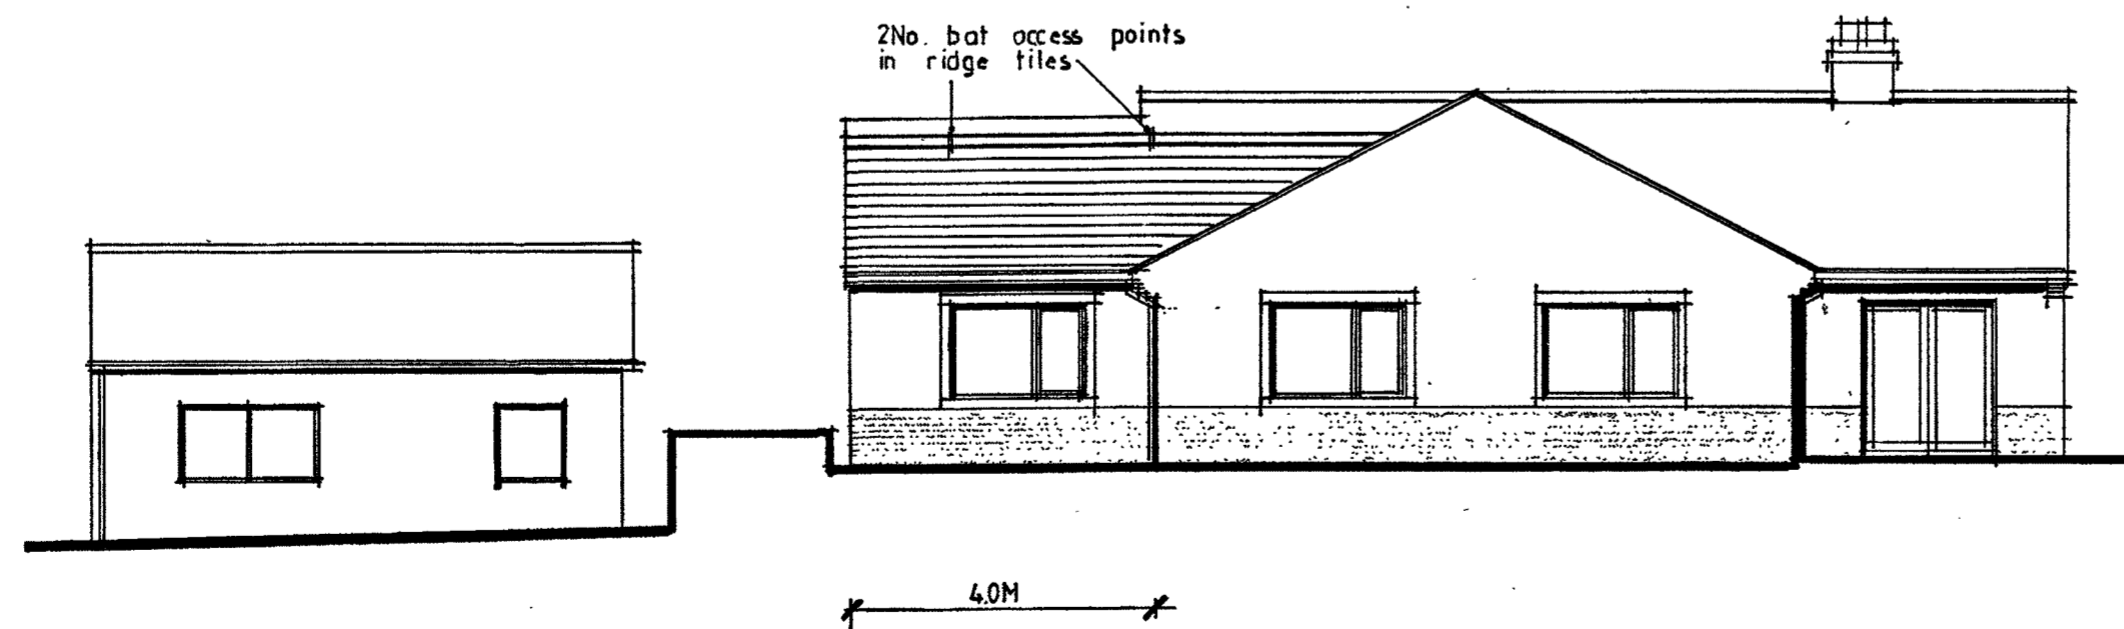

North West Elevation

Client
Mr & Mrs Taylor

Job Title
Proposed Alterations & Extensions
Wallace House
Lower Chapel Lane
Grindleton

Drawing Title
Proposed Elevations

Scale 1:100 6 A2 Date JULY 2017 Drawn BC

spa ARCHITECTS
SUNDERLAND PEACOCK & ASSOCIATES LTD.
HAZELMERE, PIMLICO ROAD, CLITHEROE,
LANCASHIRE, BB7 2AG
T 01200 423178 F 01200 427328
E info@sunderlandpeacock.com
www.sunderlandpeacock.com

5362 - 06